




CONTRACT NO. 81199504SH
CONSULTANTS
ELECTRICAL ENGINEERS:
JHA
230 North Frederick Avenue, Suite 100
Columbia, Maryland 21057
Phone: 301 963 6596
LAND PLANNERS & LANDSCAPE ARCHITECTS:
HARC
462 South Landon Alley
Columbia, MD 21045
Phone: 410 321 2706
STRUCTURAL ENGINEERS:
BING/CAL
810 Light Street
Baltimore, MD 21230
Phone: 410 753 1098
MEP ENGINEERS:
JEANERK ENGINEERING, INC
8533 D Baker Road
Nottingham, MD 21236
Phone: 410 870 1300

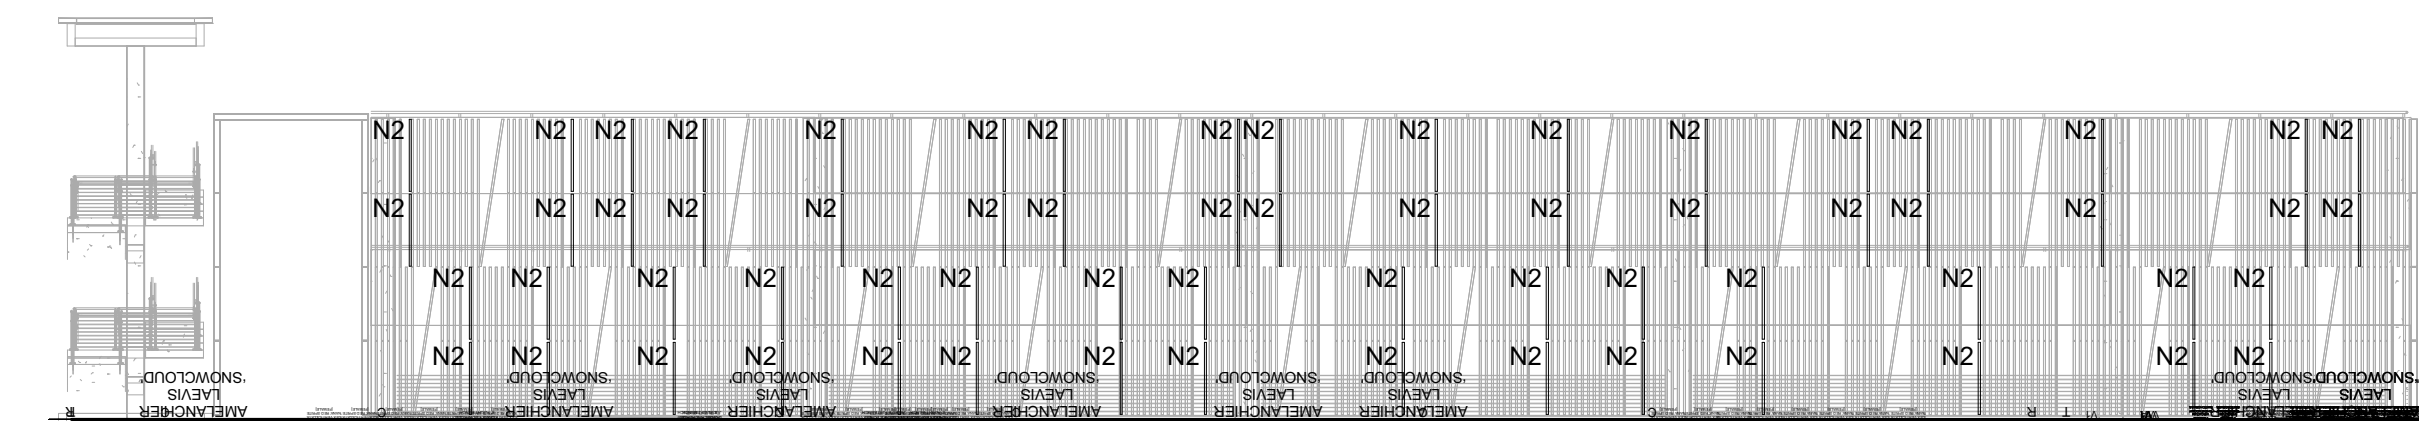


3 GARAGE - NORTH FACADE
SCALE: 1/16" = 1'-0"

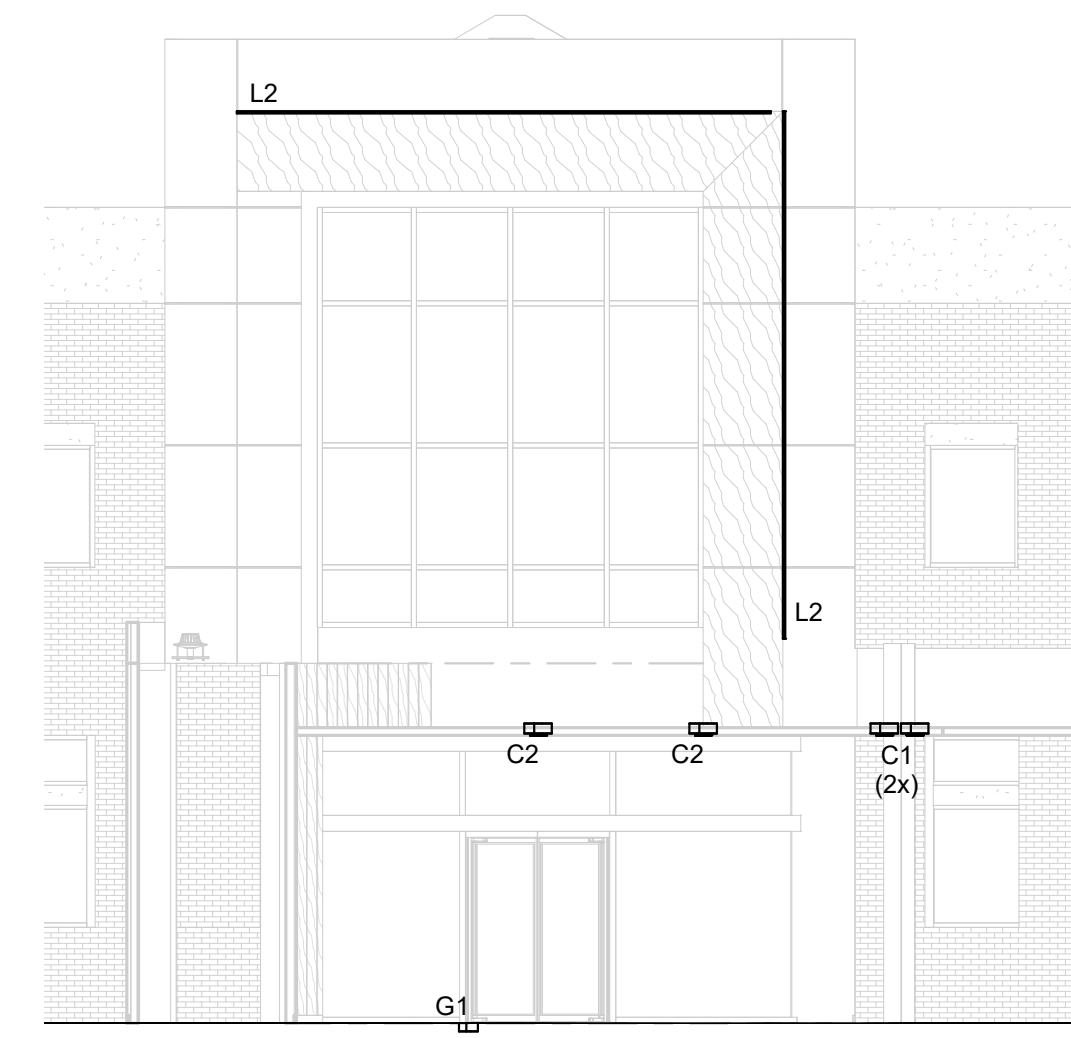

2 BUILDING A ENTRANCE
SCALE: 1/8" = 1'-0"

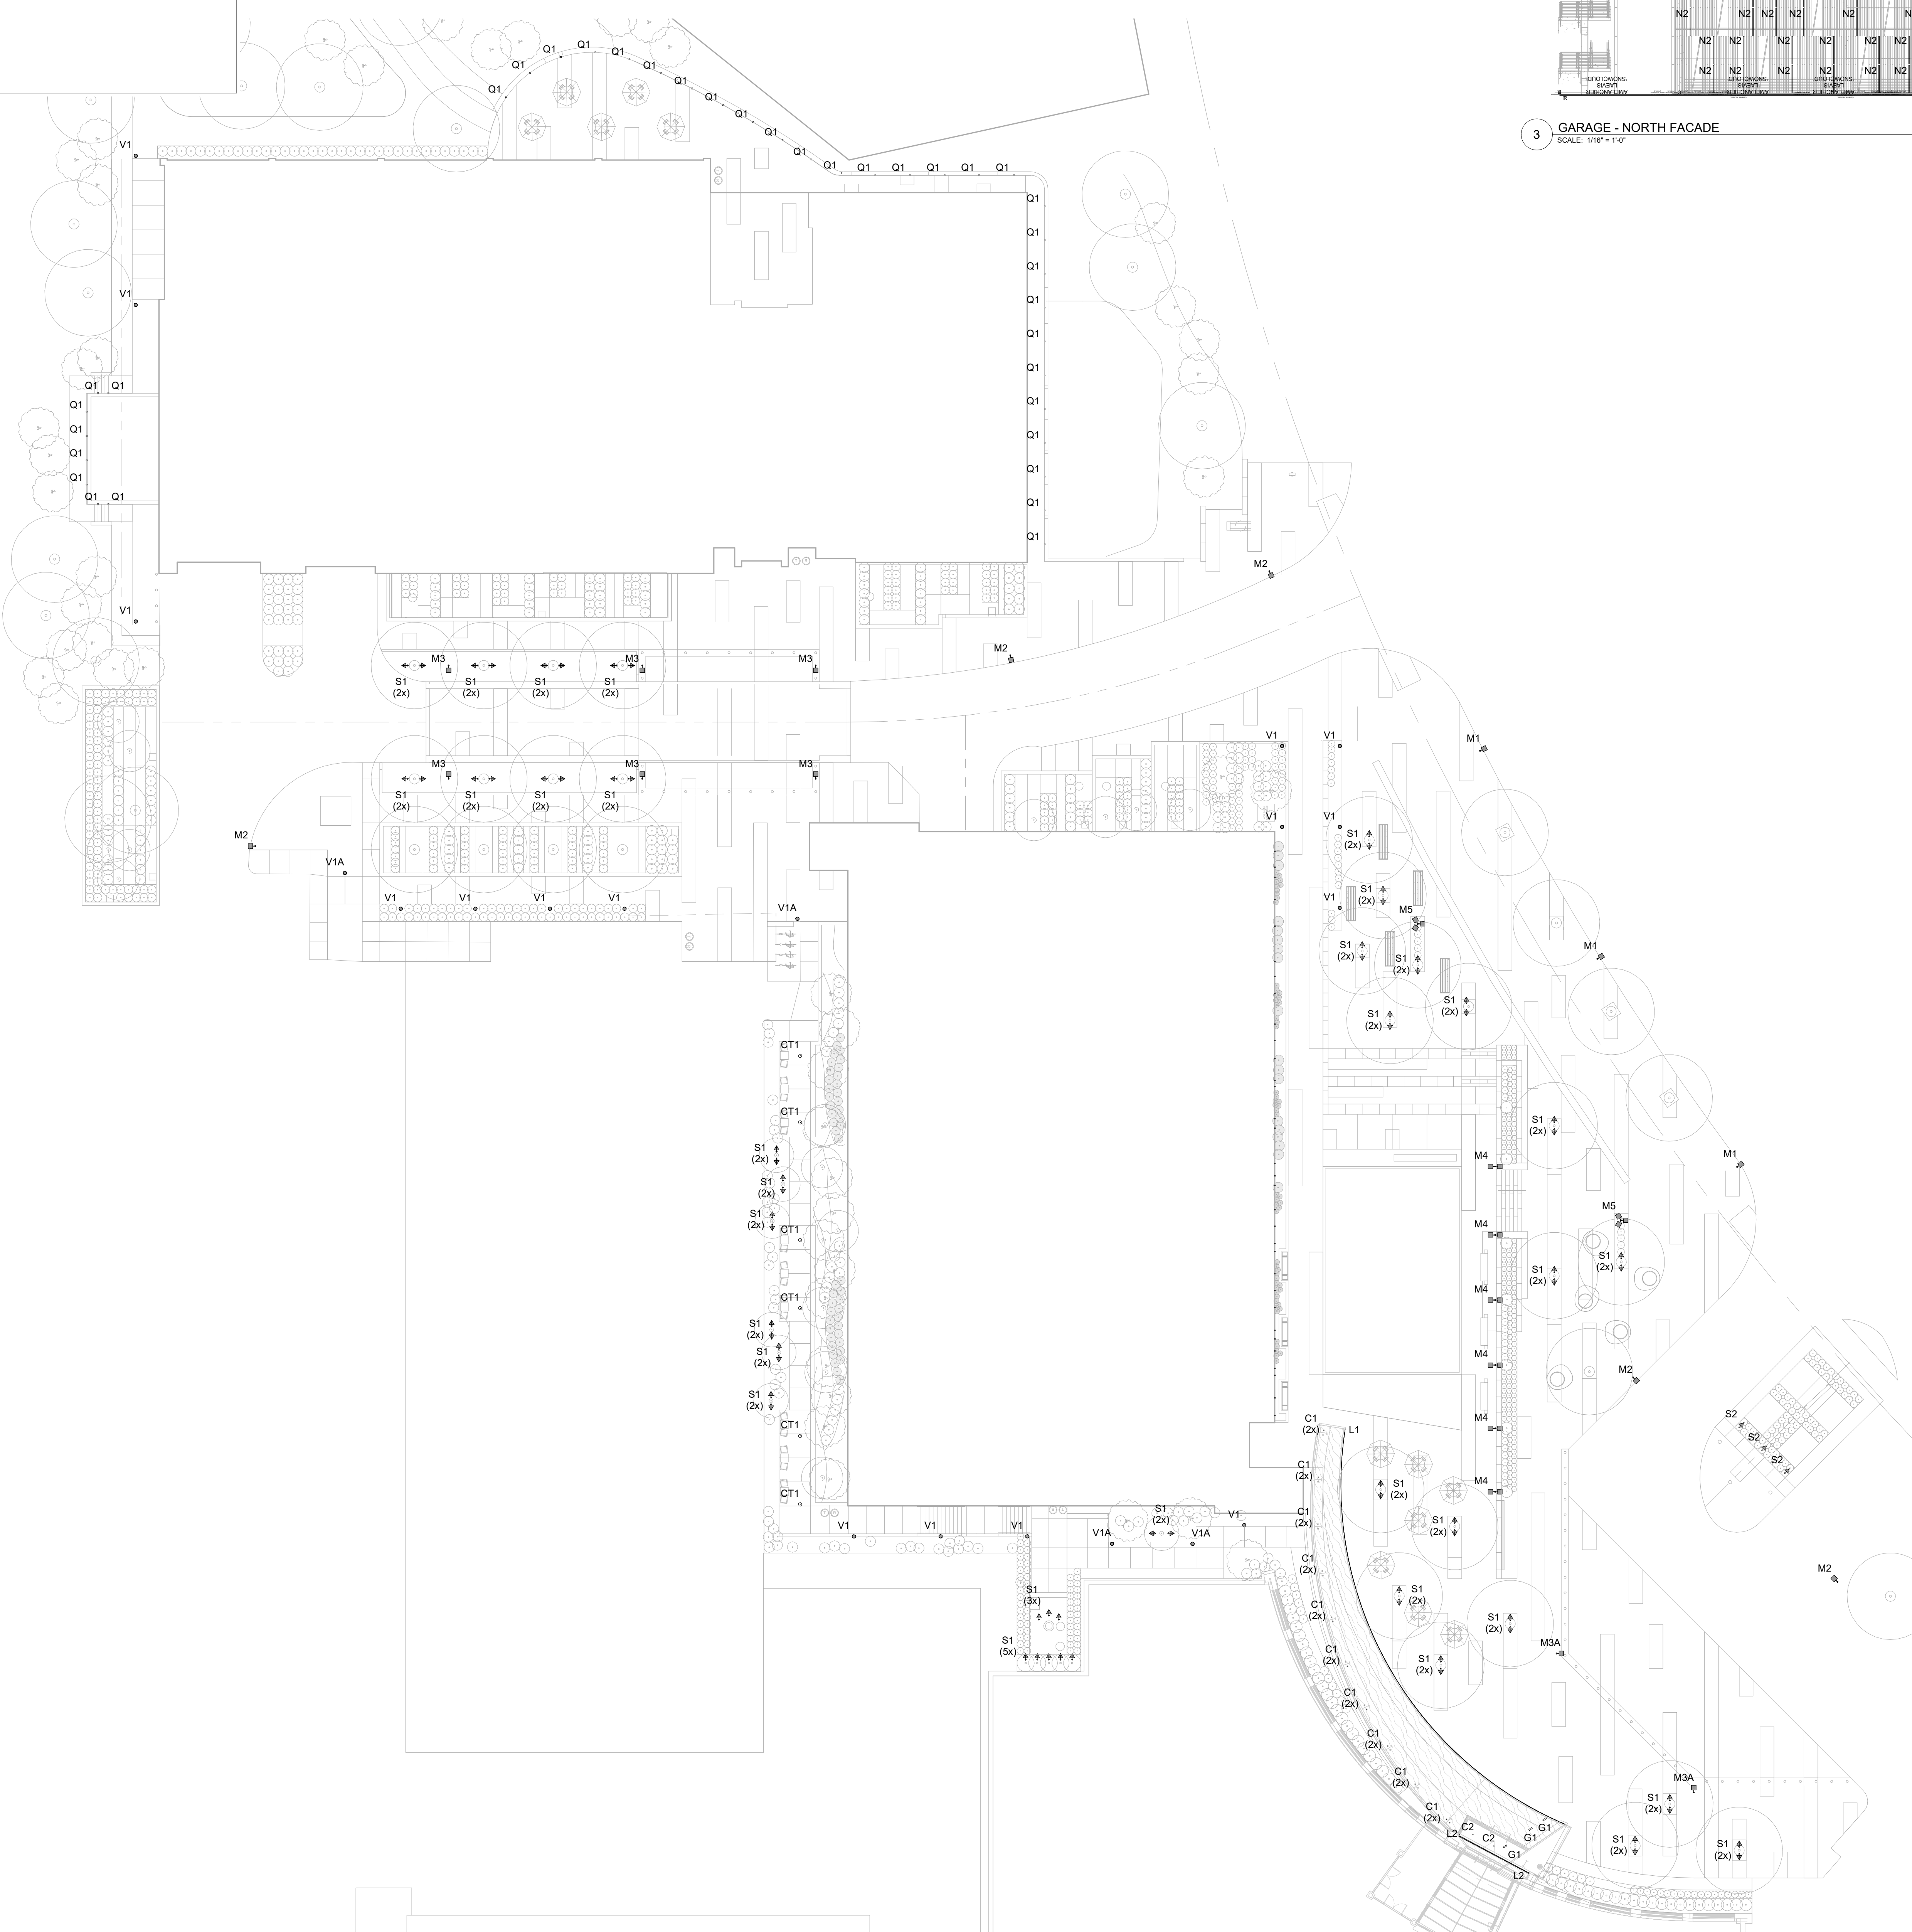

1 ELECTRICAL SITE LIGHTING PLAN
SCALE: 3/64" = 1'-0"

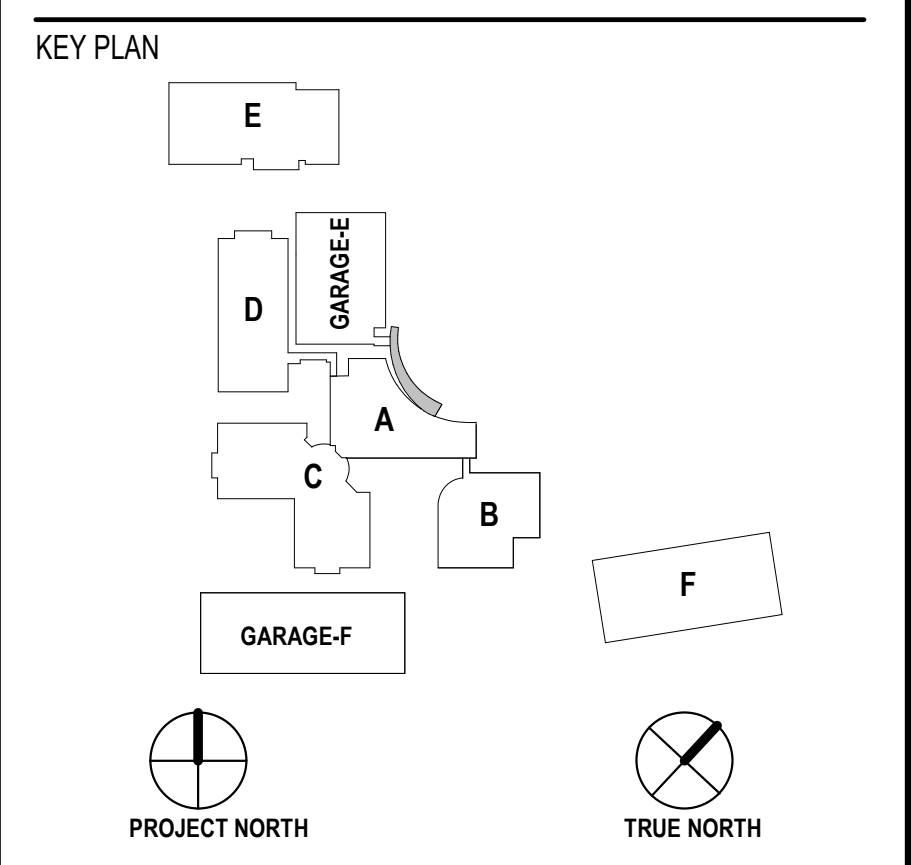

PRINCIPAL
PROJECT MANAGER

Professional Certification: I certify that these documents were prepared or approved by me, and that I am in full and active good standing under the laws of the State of Maryland.
Expiration Date: 06/30/2024

REVISIONS

NO.	BY	DESCRIPTION	DATE

- AMENDMENT SUMMARY**
#8199504SH
1. INSTALL ENTRANCE CANOPY FROM THE NEW GARAGE TO BUILDING A ENTRANCE
 2. ADJUST TREE LOCATION IN NEW PLAZA TO ACCOMMODATE CANOPY
 3. REMOVE ROW OF FOUNDATION PLANTINGS TO ACCOMMODATE CANOPY
 4. REMOVE (1) TYPE M5 POLE LIGHT DUE TO SUFFICIENT LIGHTING FROM CANOPY

DEVELOPER'S CERTIFICATE
The undersigned agrees to execute all the features of the Site Plan Approval No. 8199504SH, including Approval Conditions, Development Program and Certified Site Plan.
Developer's Name: ARE-Maryland No. 24, LLC
Contact Person: Ari Hoffman
Address: 946 Clopper Road, Gaithersburg, MD 20878
Phone: 301.947.1729
Signature: _____
Authorized Signatory

#8199504SH 10/13/22
DRAWN BY: JB DATE: Issue Date
PROJECT NO. 20220345 SCALE: As indicated
DRAWING NAME: ELECTRICAL SITE LIGHTING PLAN
FLOOR/SECTION PHASE: DRAWING NO. **ELO.1**

10/19/2022 4:45:58 PM C:\Revit\Load Files\20220345_E2_CENTRAL_Bertram\CALEER.rvt