

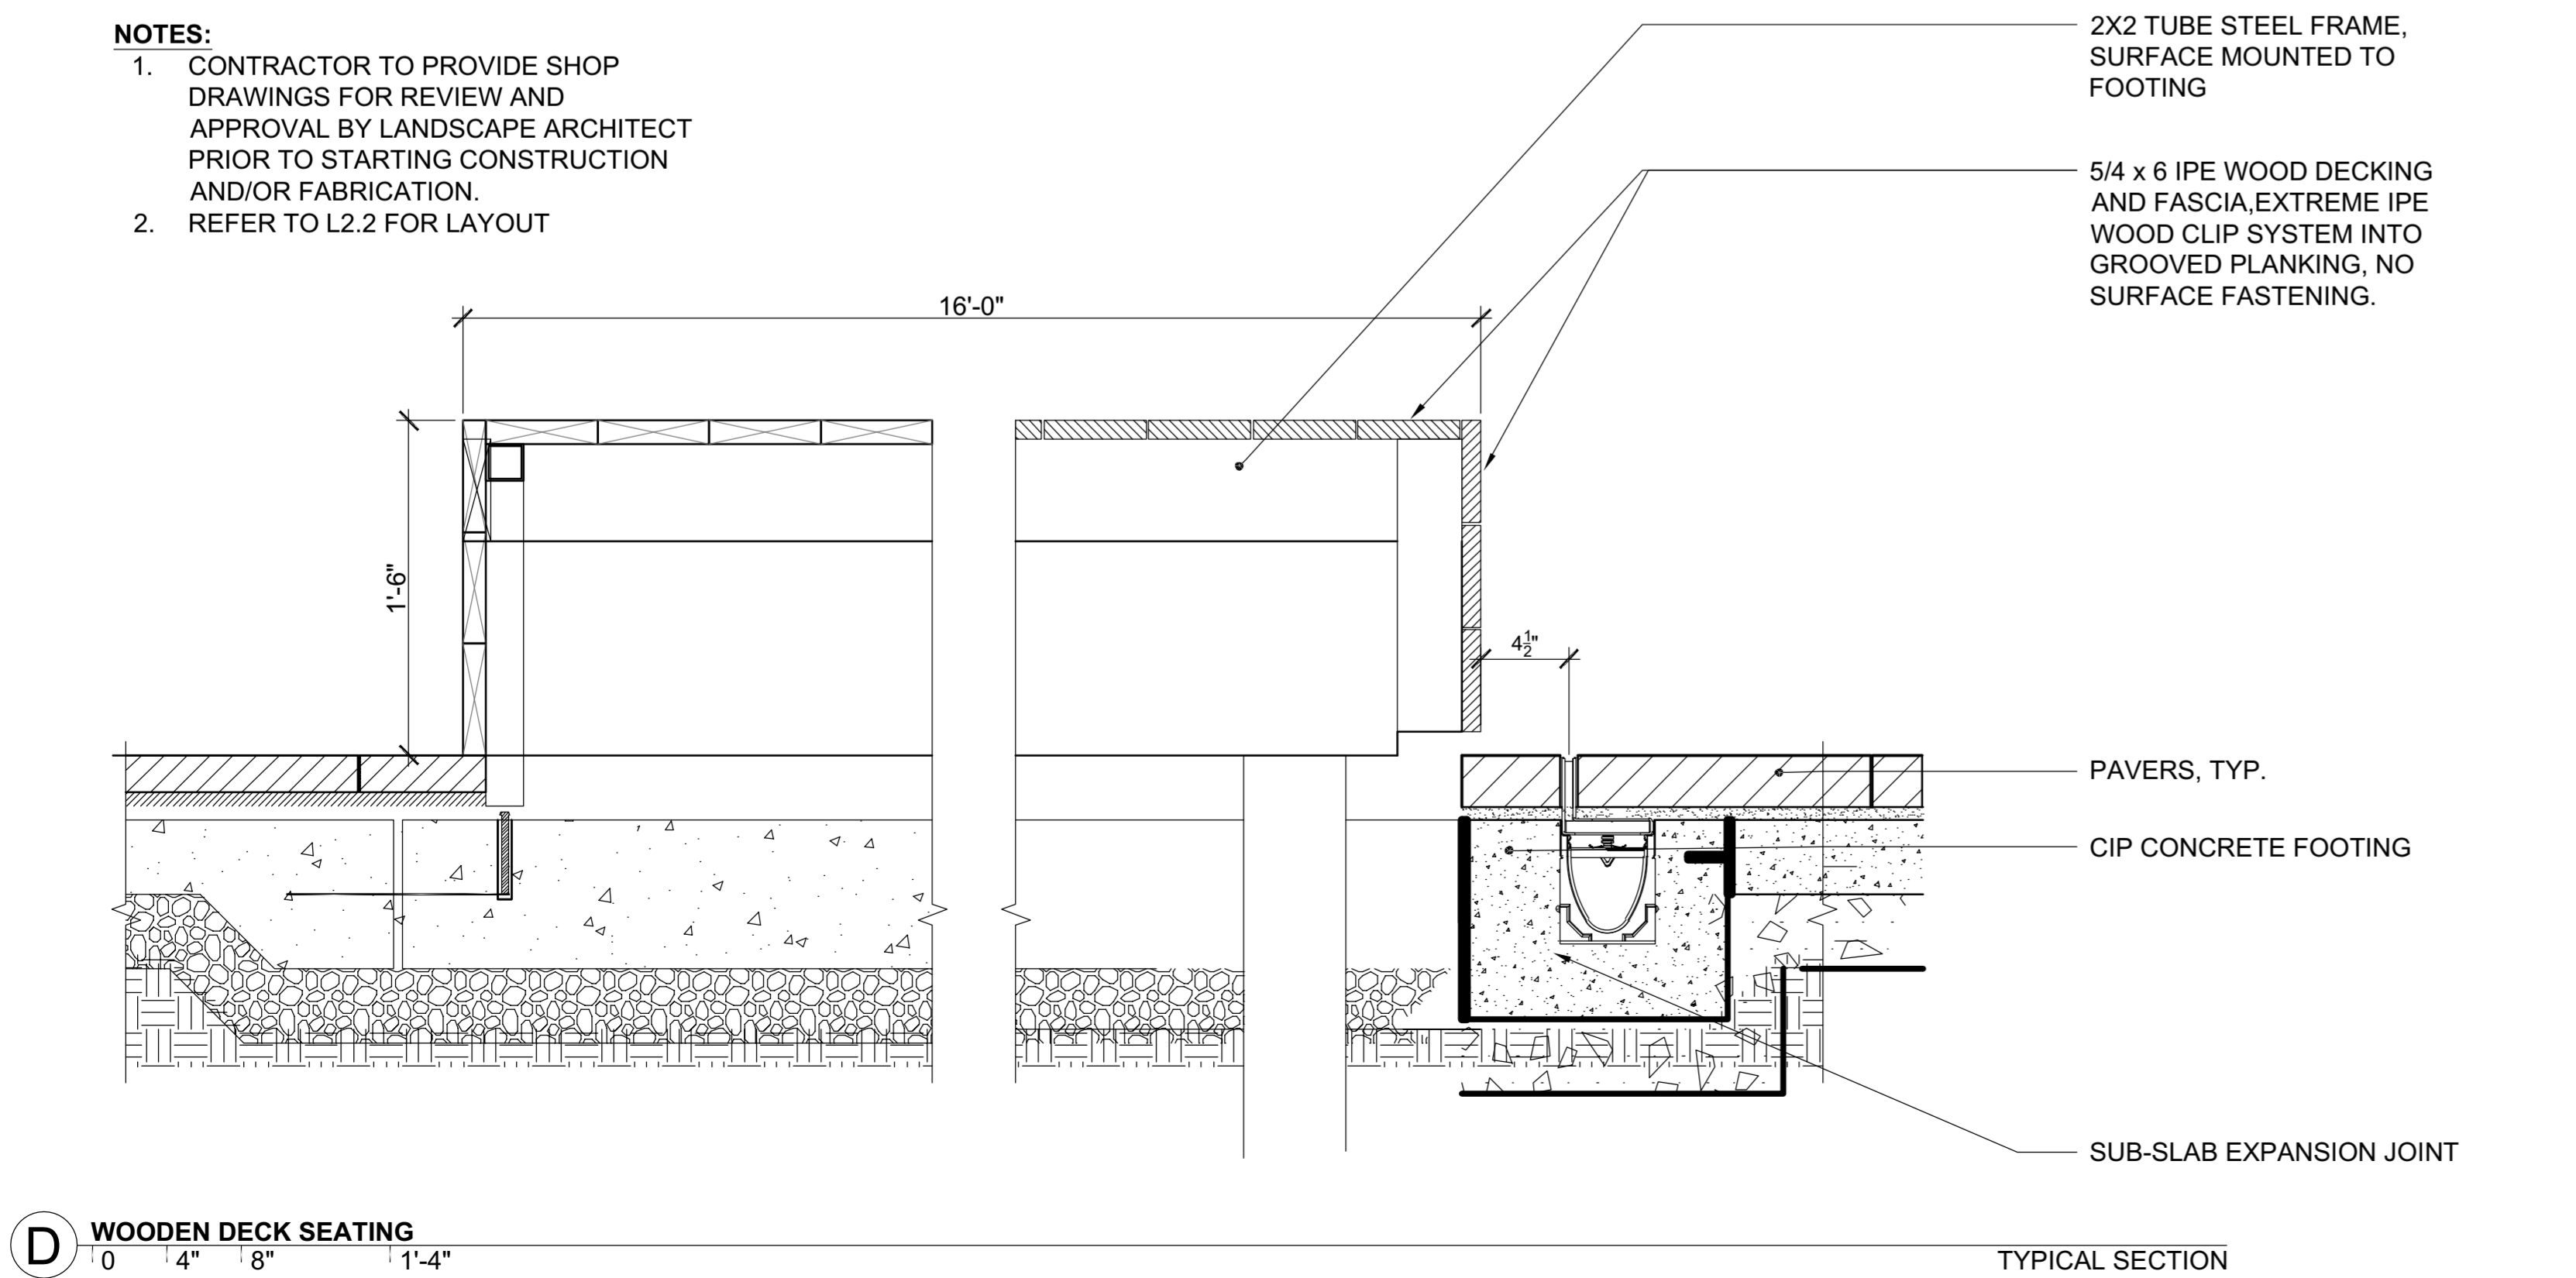
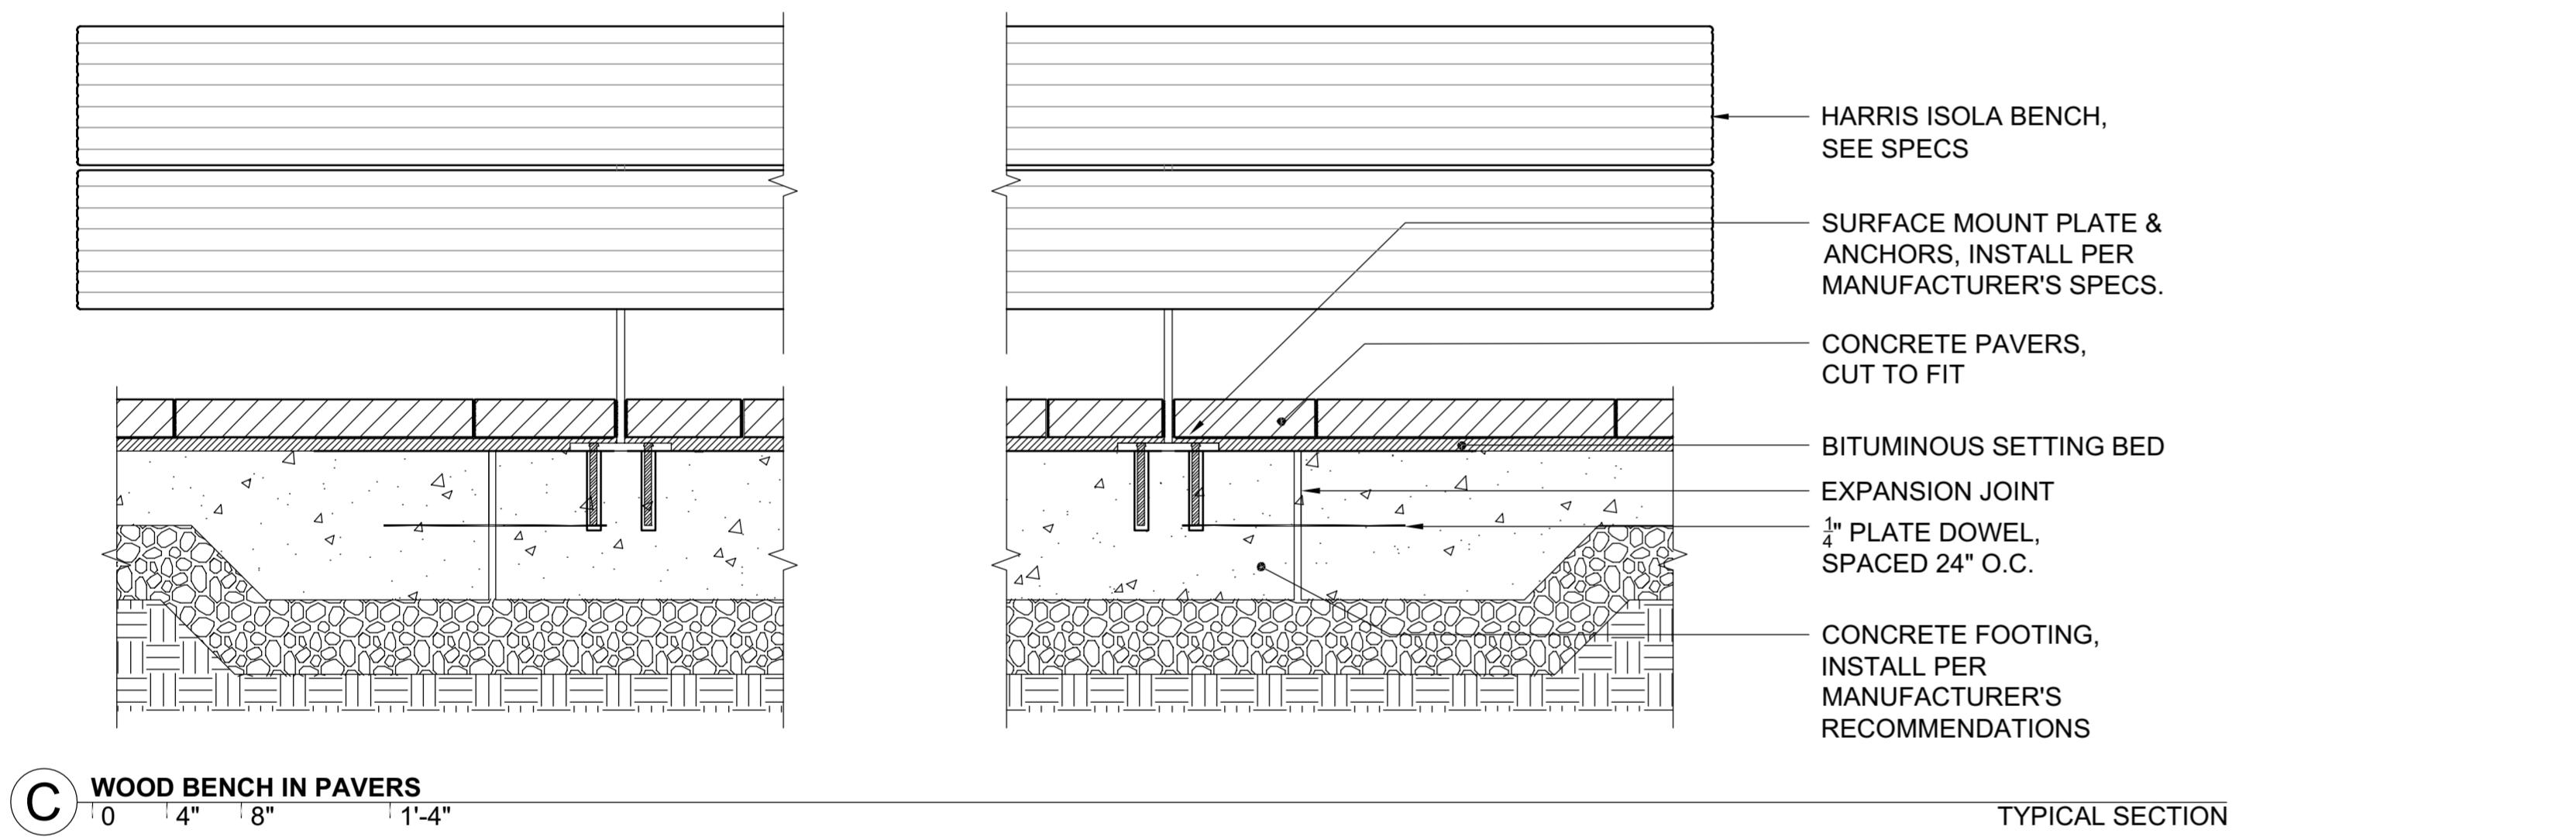
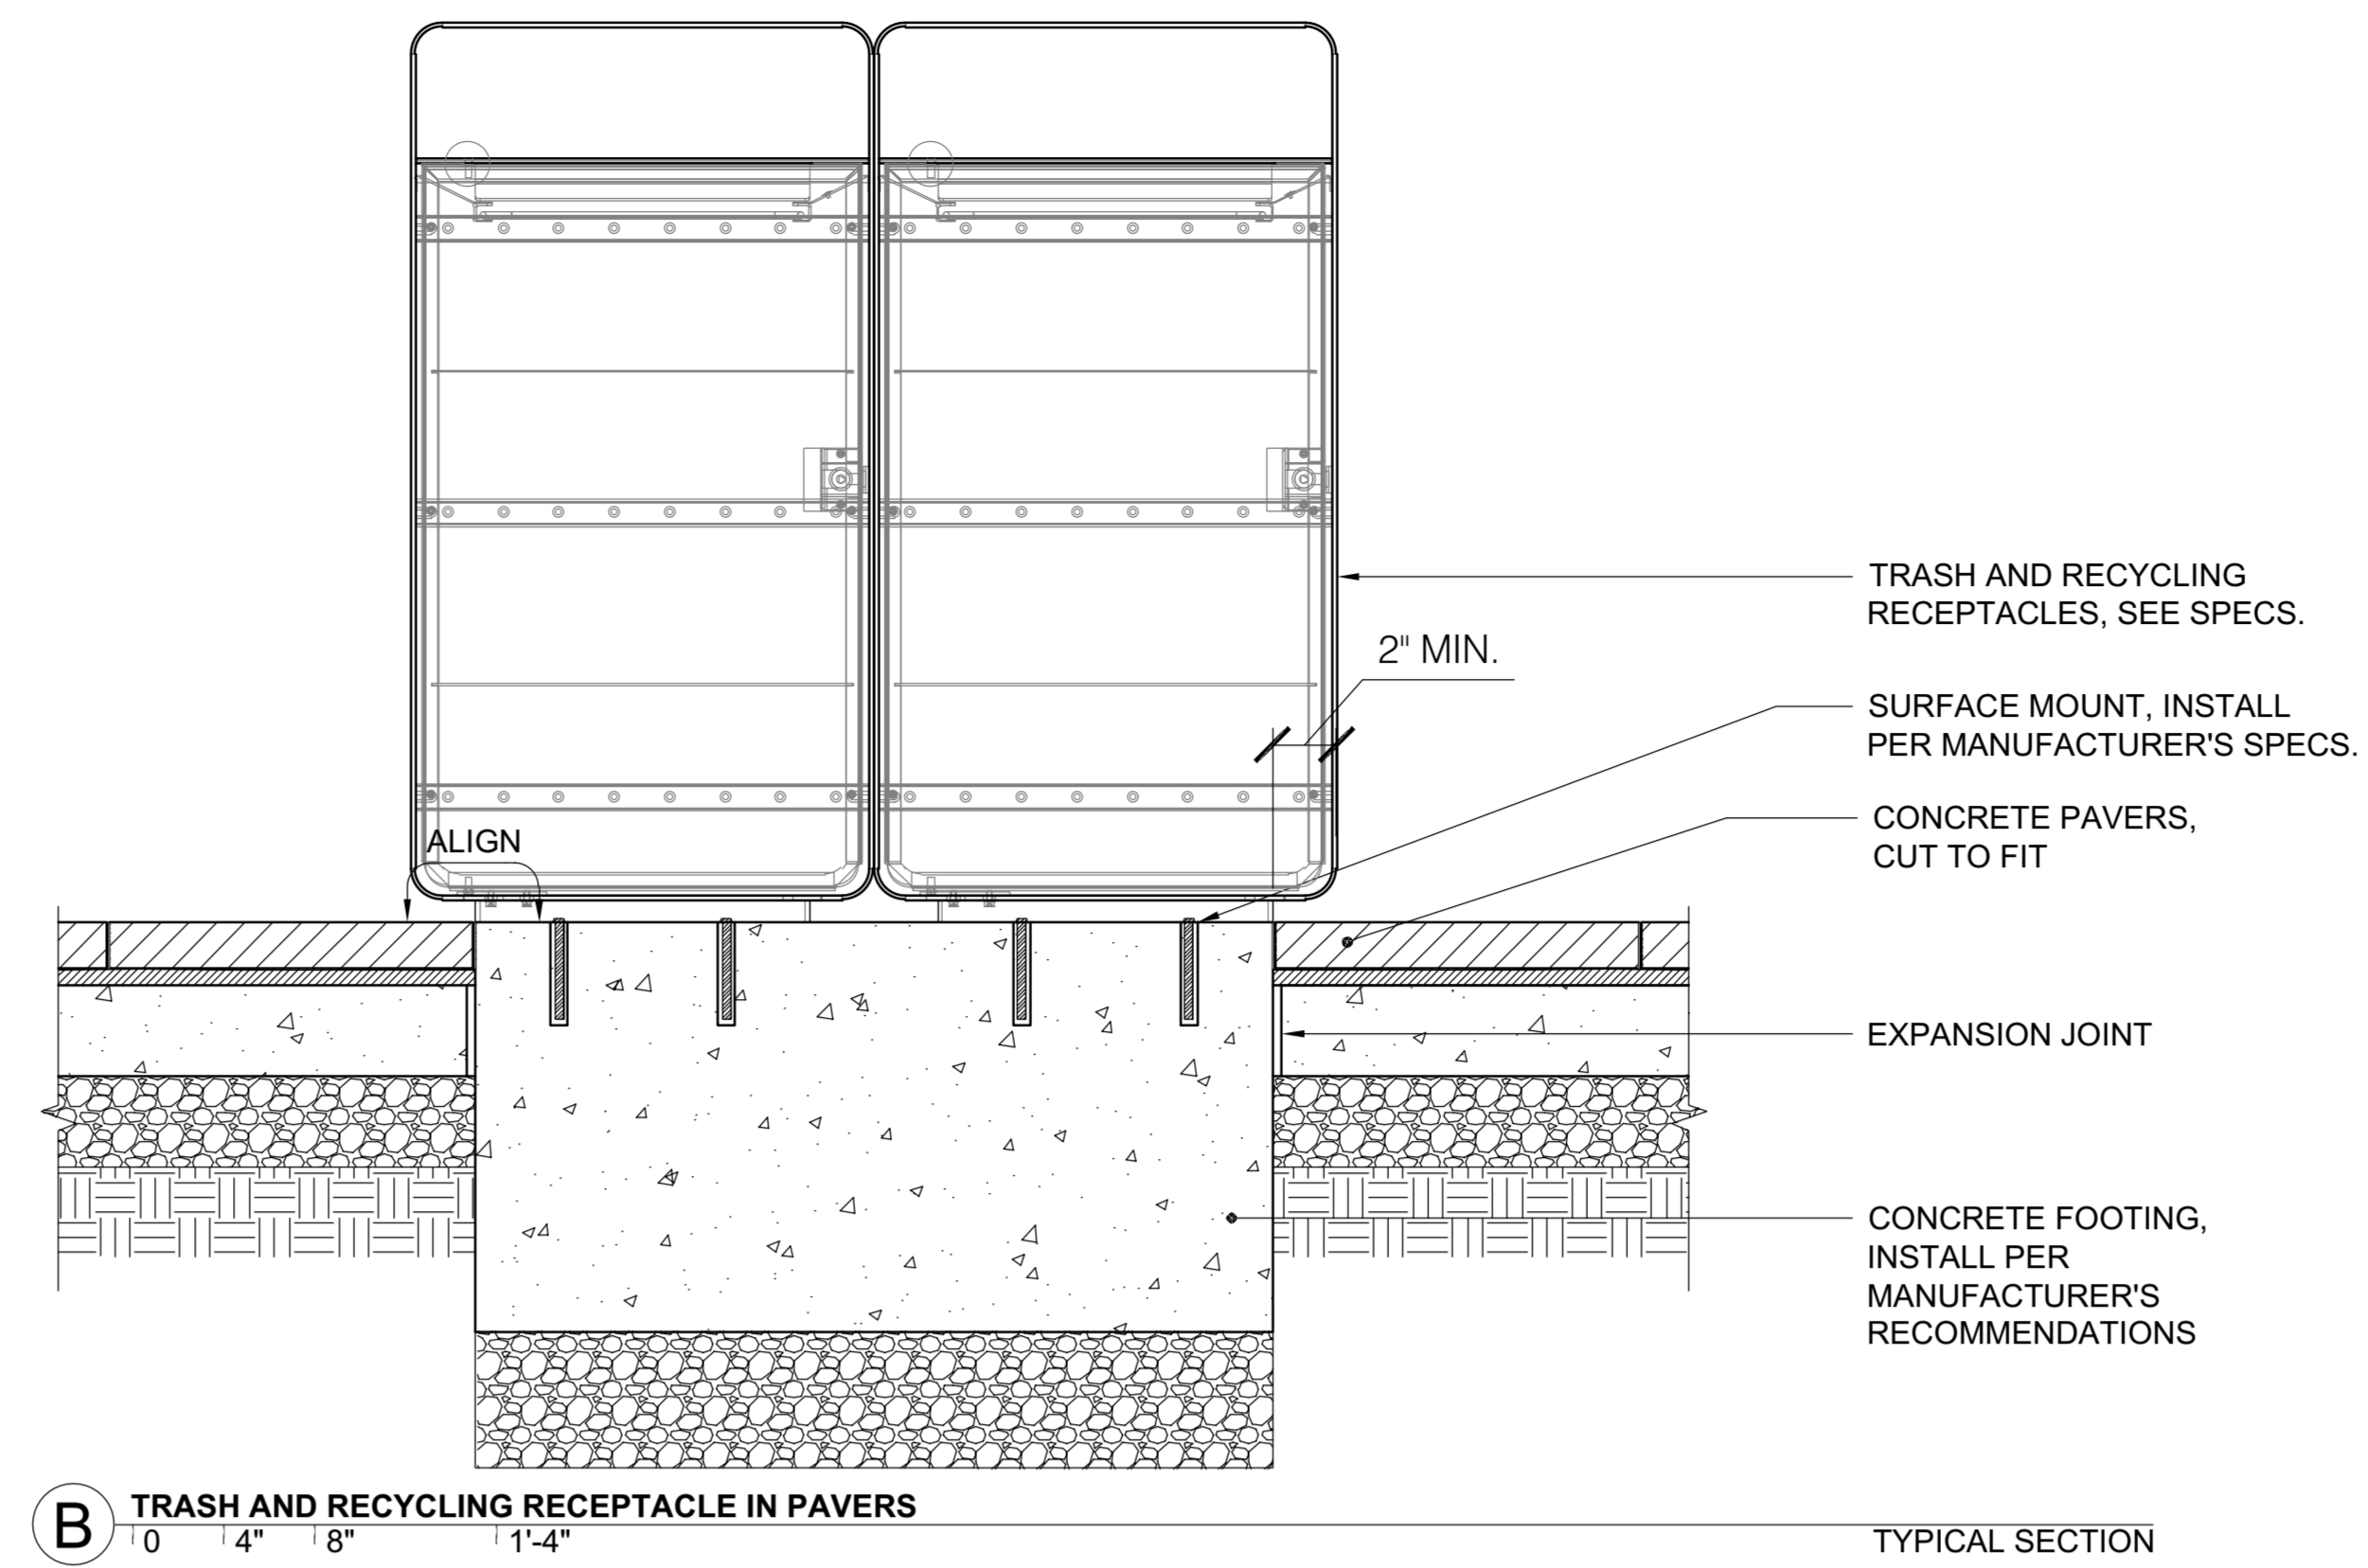


PLANNING DEPARTMENT USE ONLY (E-PLANS)

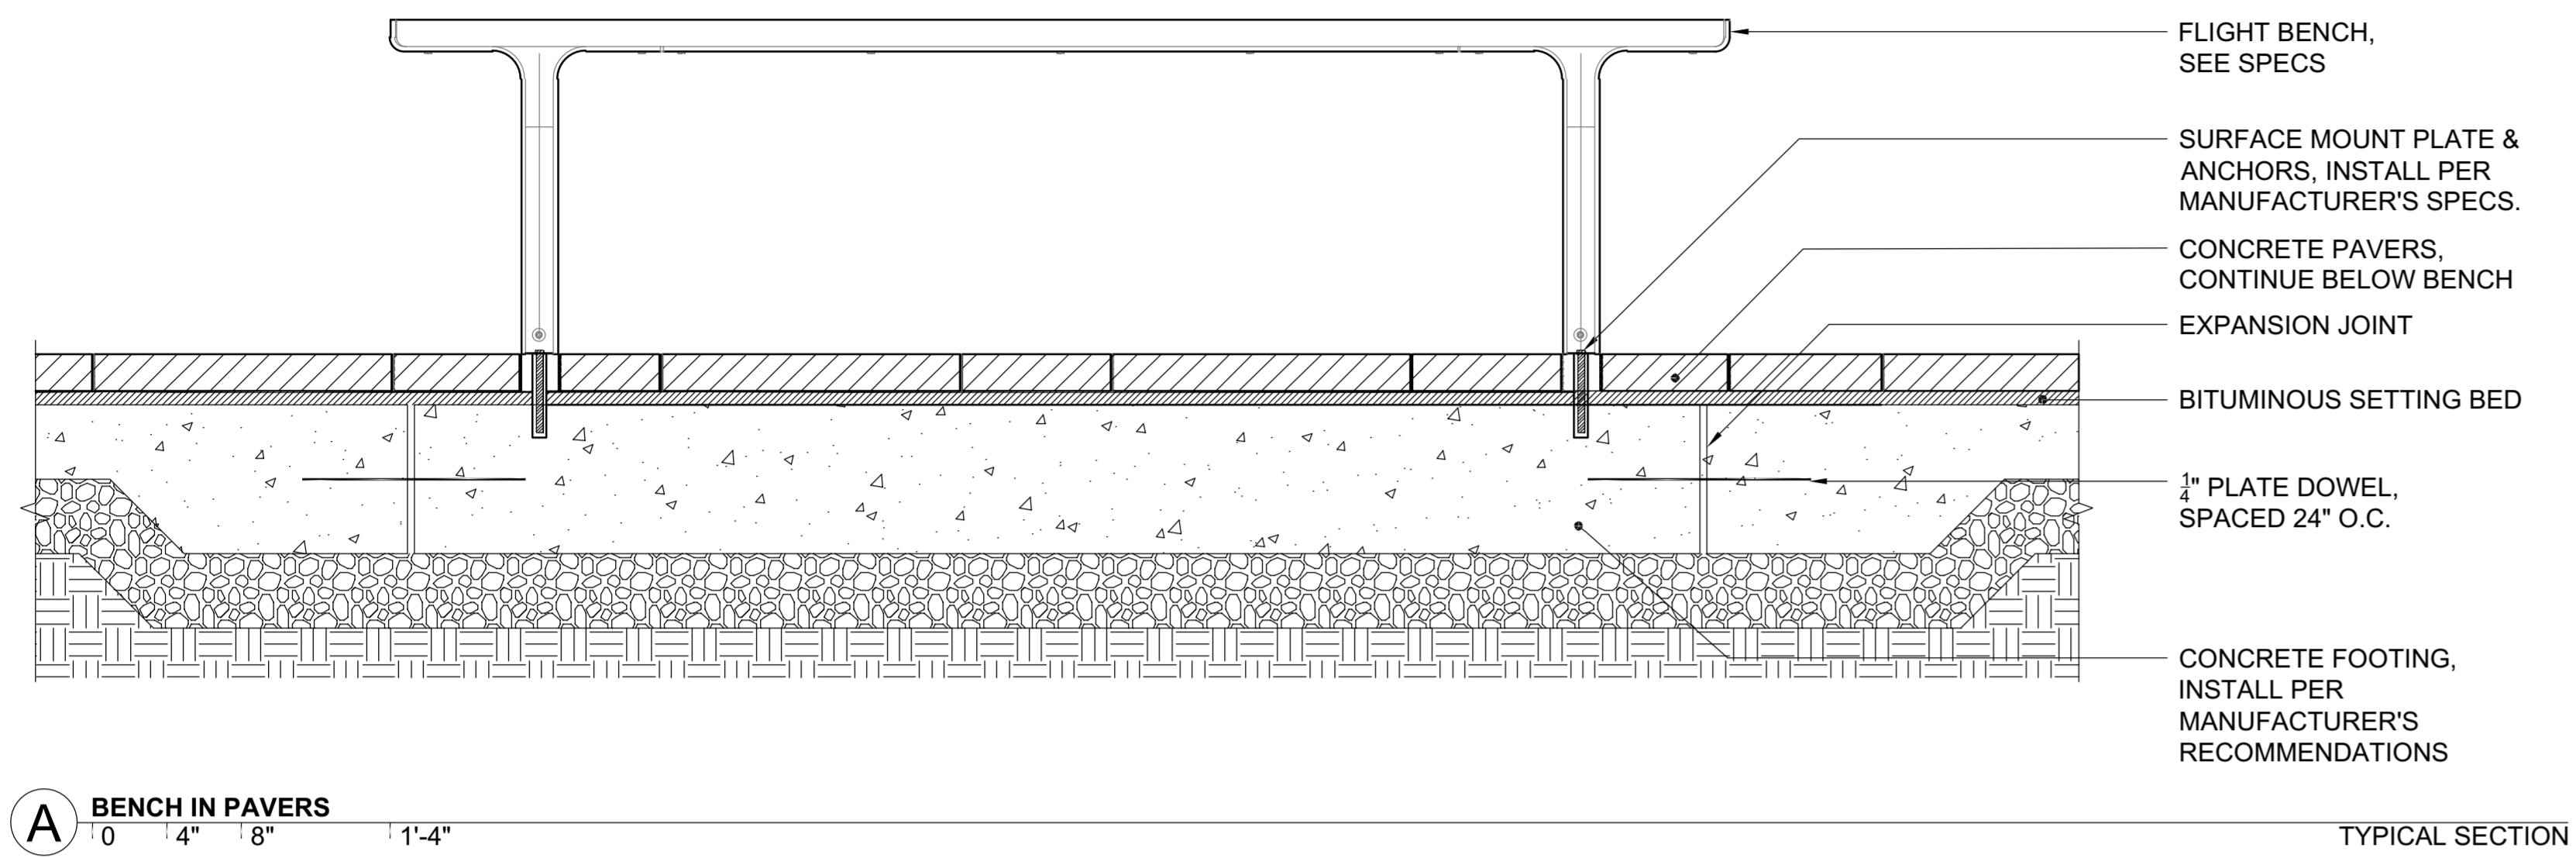

- NOTES:**
- CONTRACTOR TO PROVIDE SHOP DRAWINGS FOR REVIEW AND APPROVAL BY LANDSCAPE ARCHITECT PRIOR TO STARTING CONSTRUCTION AND/OR FABRICATION.
  - REFER TO L2.2 FOR LAYOUT

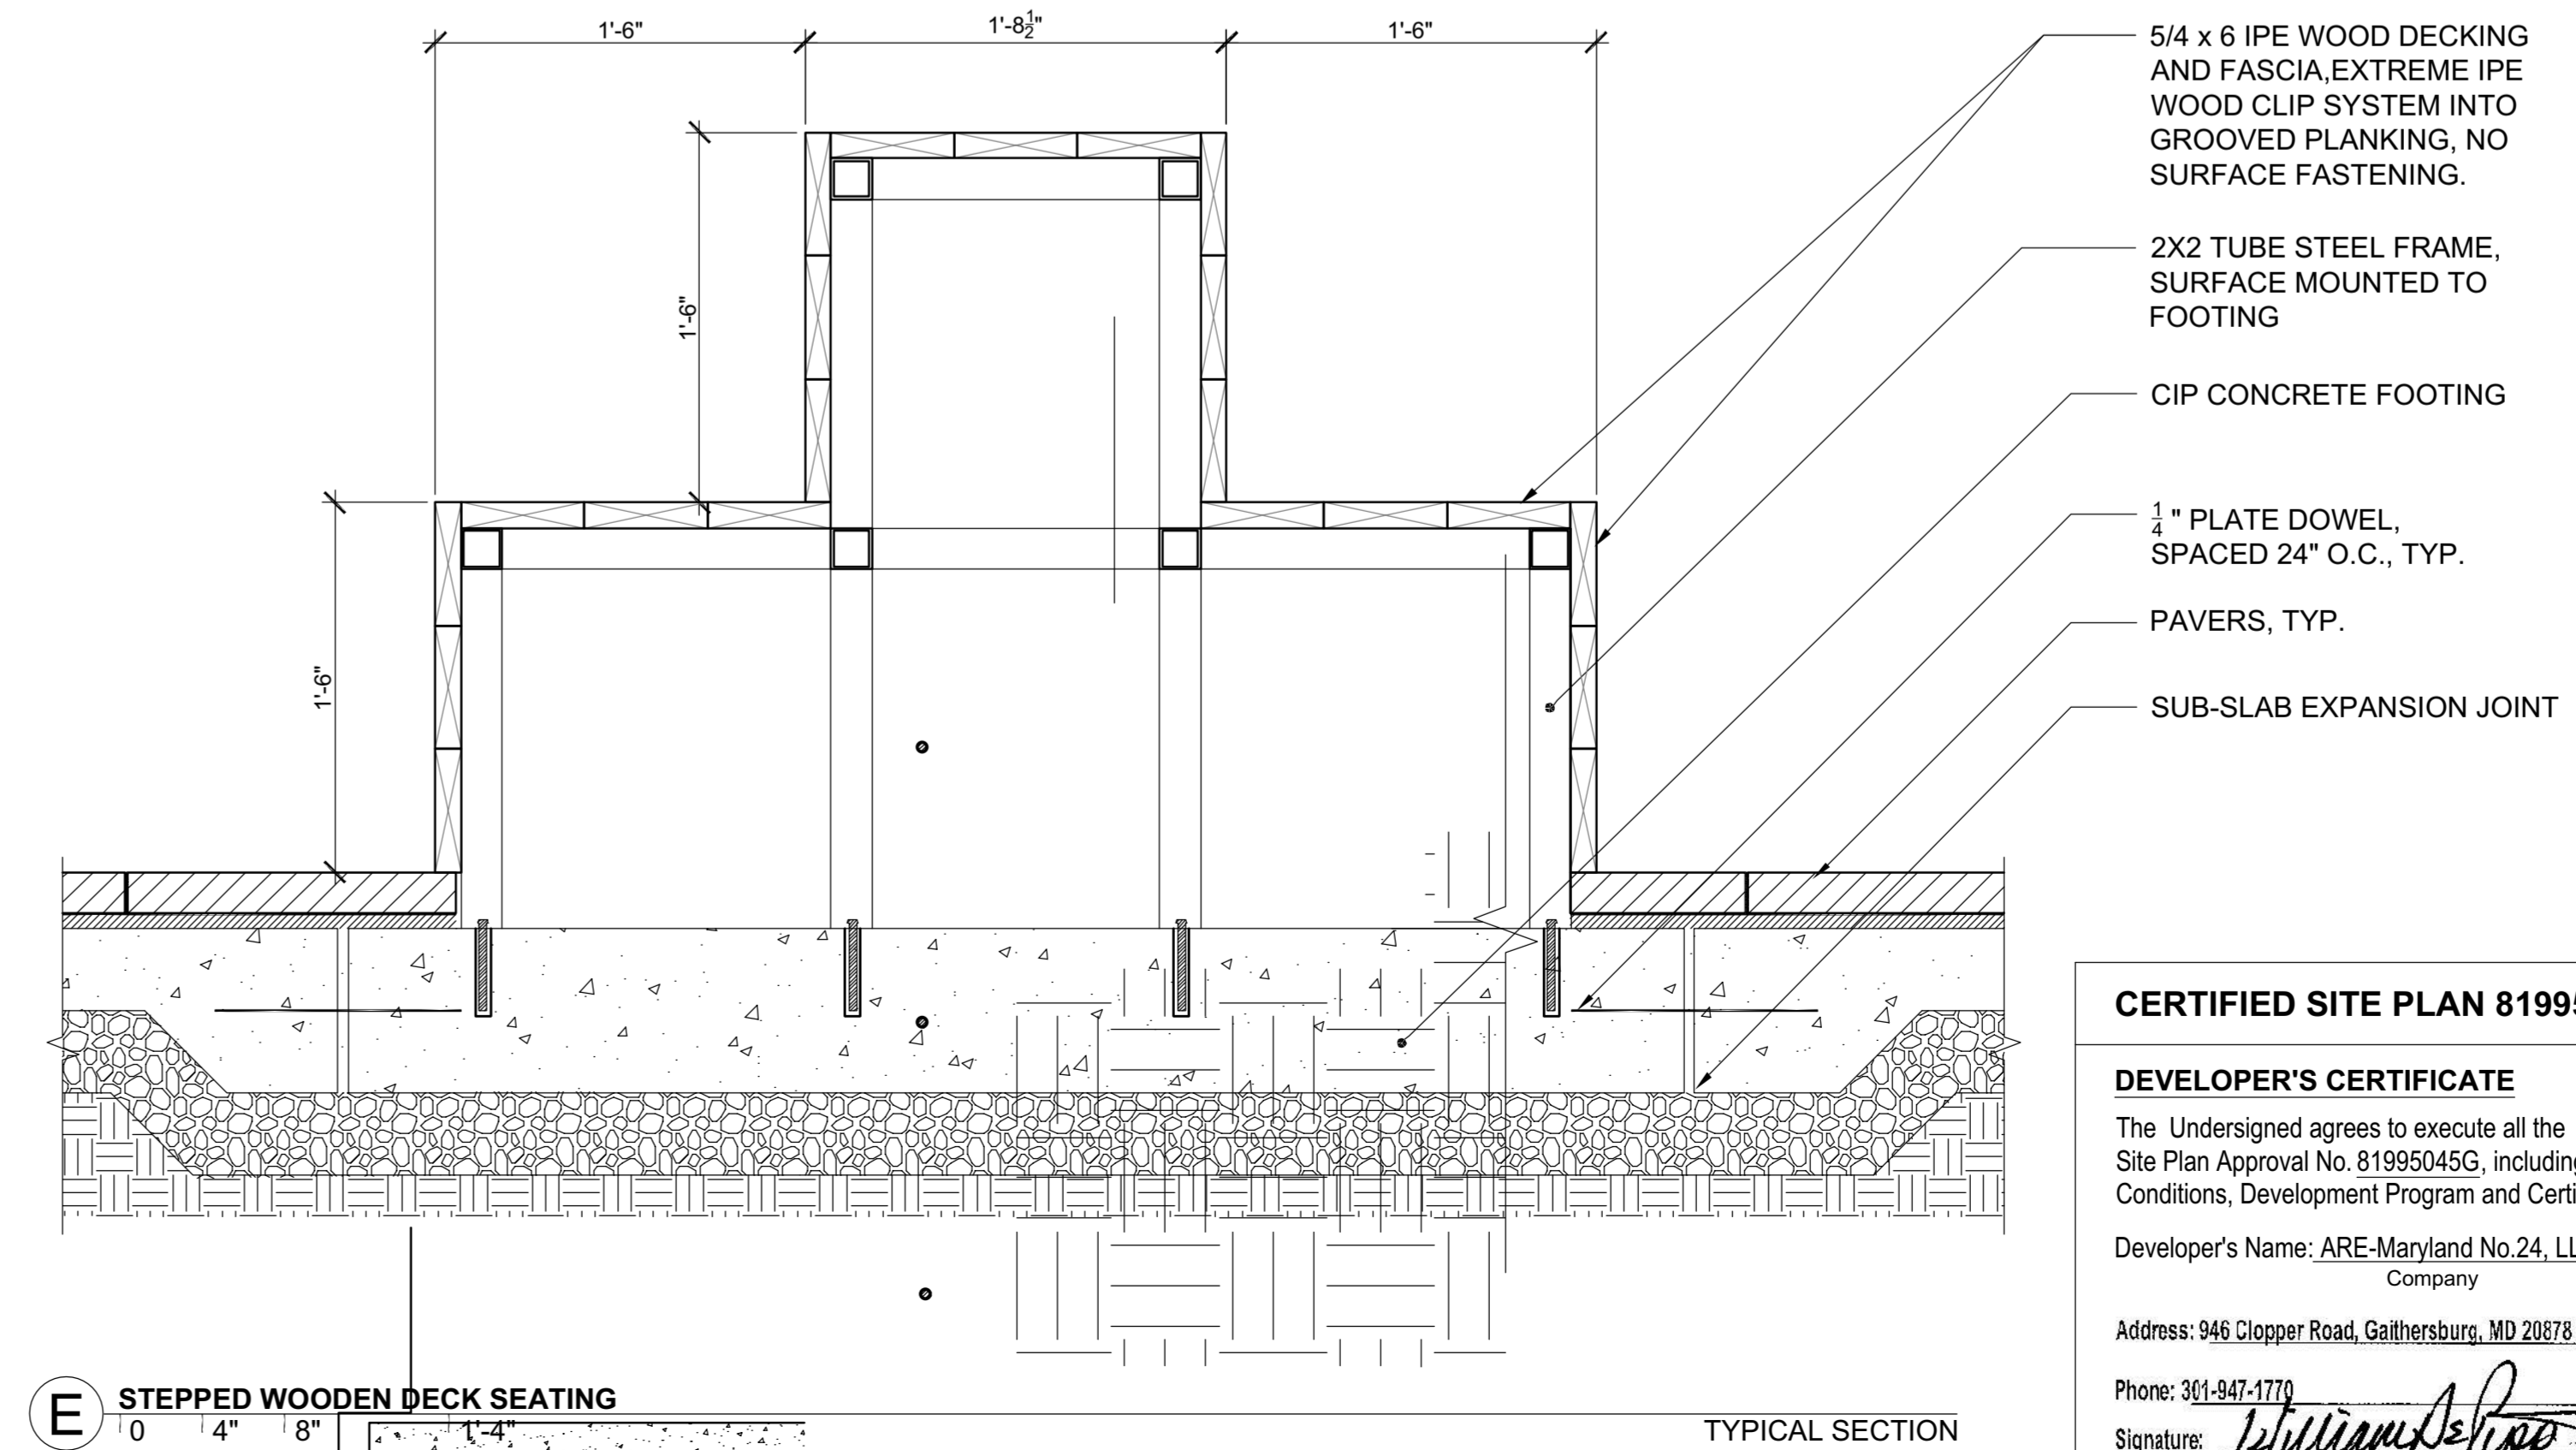

CONSULTANTS  
 CIVIL SITE ENGINEERS  
 SOI, LLC ENGINEERING  
 2000 E. Joppa Road, Suite 100  
 Pikesville, MD 21118  
 Phone: 410-651-2700

LAND PLANNERS & LANDSCAPE ARCHITECTS:  
 W&P  
 405 South Lenoir Alley  
 Columbia, MD 21045  
 Phone: 410-671-2700

STRUCTURAL ENGINEERS:  
 FABRYK ARCHITECTURE  
 810 Light Street  
 Baltimore, MD 21202  
 Phone: 410-511-1800

M&P ENGINEERS:  
 JENSEN ENGINEERING, INC.  
 6811 Trask Road  
 Hanover, MD 21076  
 Phone: 410-313-1300

SUSTAINABILITY CONSULTANTS:  
 LOCAL PARTNERSHIPS, LLC  
 1000 Light Street  
 Baltimore, MD 21202  
 Phone: 410-681-0100

KEY PLAN

PRINCIPAL  
 ANDY KNIGHT, PLA  
 PROJECT MANAGER  
 RICK ESPE, PLA



Professional Certification: I certify that these documents were prepared or approved by me, and that I am a duly licensed landscape architect under the laws of the State of Maryland.  
 License No: 01-4189 Expiration Date: 01/29/23

REVISIONS

NO. BY DESCRIPTION DATE



**ALEXANDRIA**  
 ALEXANDRIA REAL ESTATE EQUITIES, INC

9808 MEDICAL CENTER DRIVE  
 BUILDING E & PARKING DECK

ROCKVILLE, MD 20850

DRAWN BY DB DATE 02-19-2021

PROJECT NO. SCALE

DRAWING NAME

DETAILS

FLOOR/SECTION/PHASE DRAWING NO.

CD L7.2

**CERTIFIED SITE PLAN 81995045G**

**DEVELOPER'S CERTIFICATE**

The Undersigned agrees to execute all the features of the Site Plan Approval No. 81995045G, including Approval Conditions, Development Program and Certified Site Plan.

Developer's Name: ARE-Maryland No.24, LLC. William DePippo  
 Company Contact Person

Address: 946 Clopper Road, Gaithersburg, MD 20878

Phone: 301-947-1770

Signature: *William DePippo*