
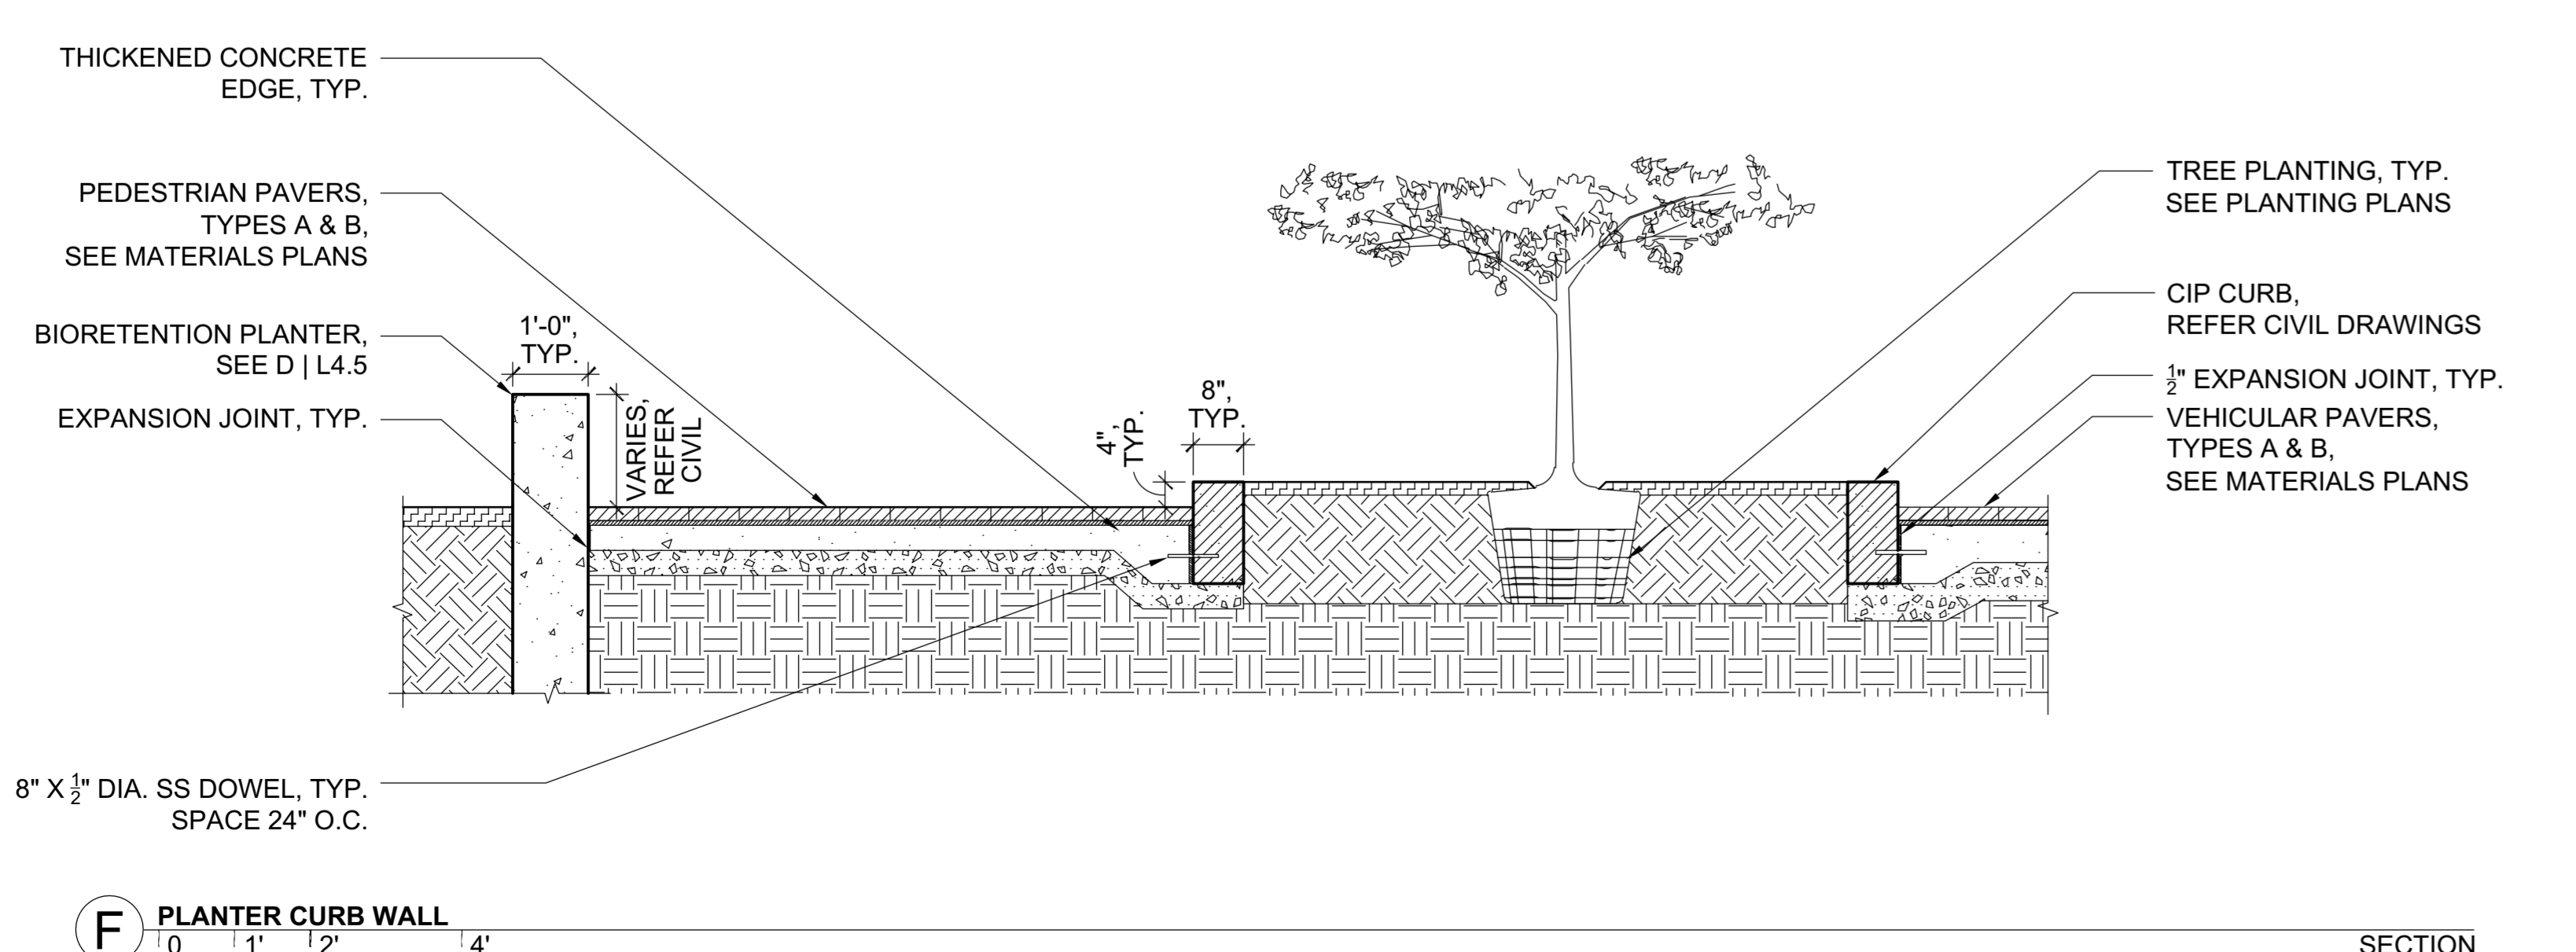
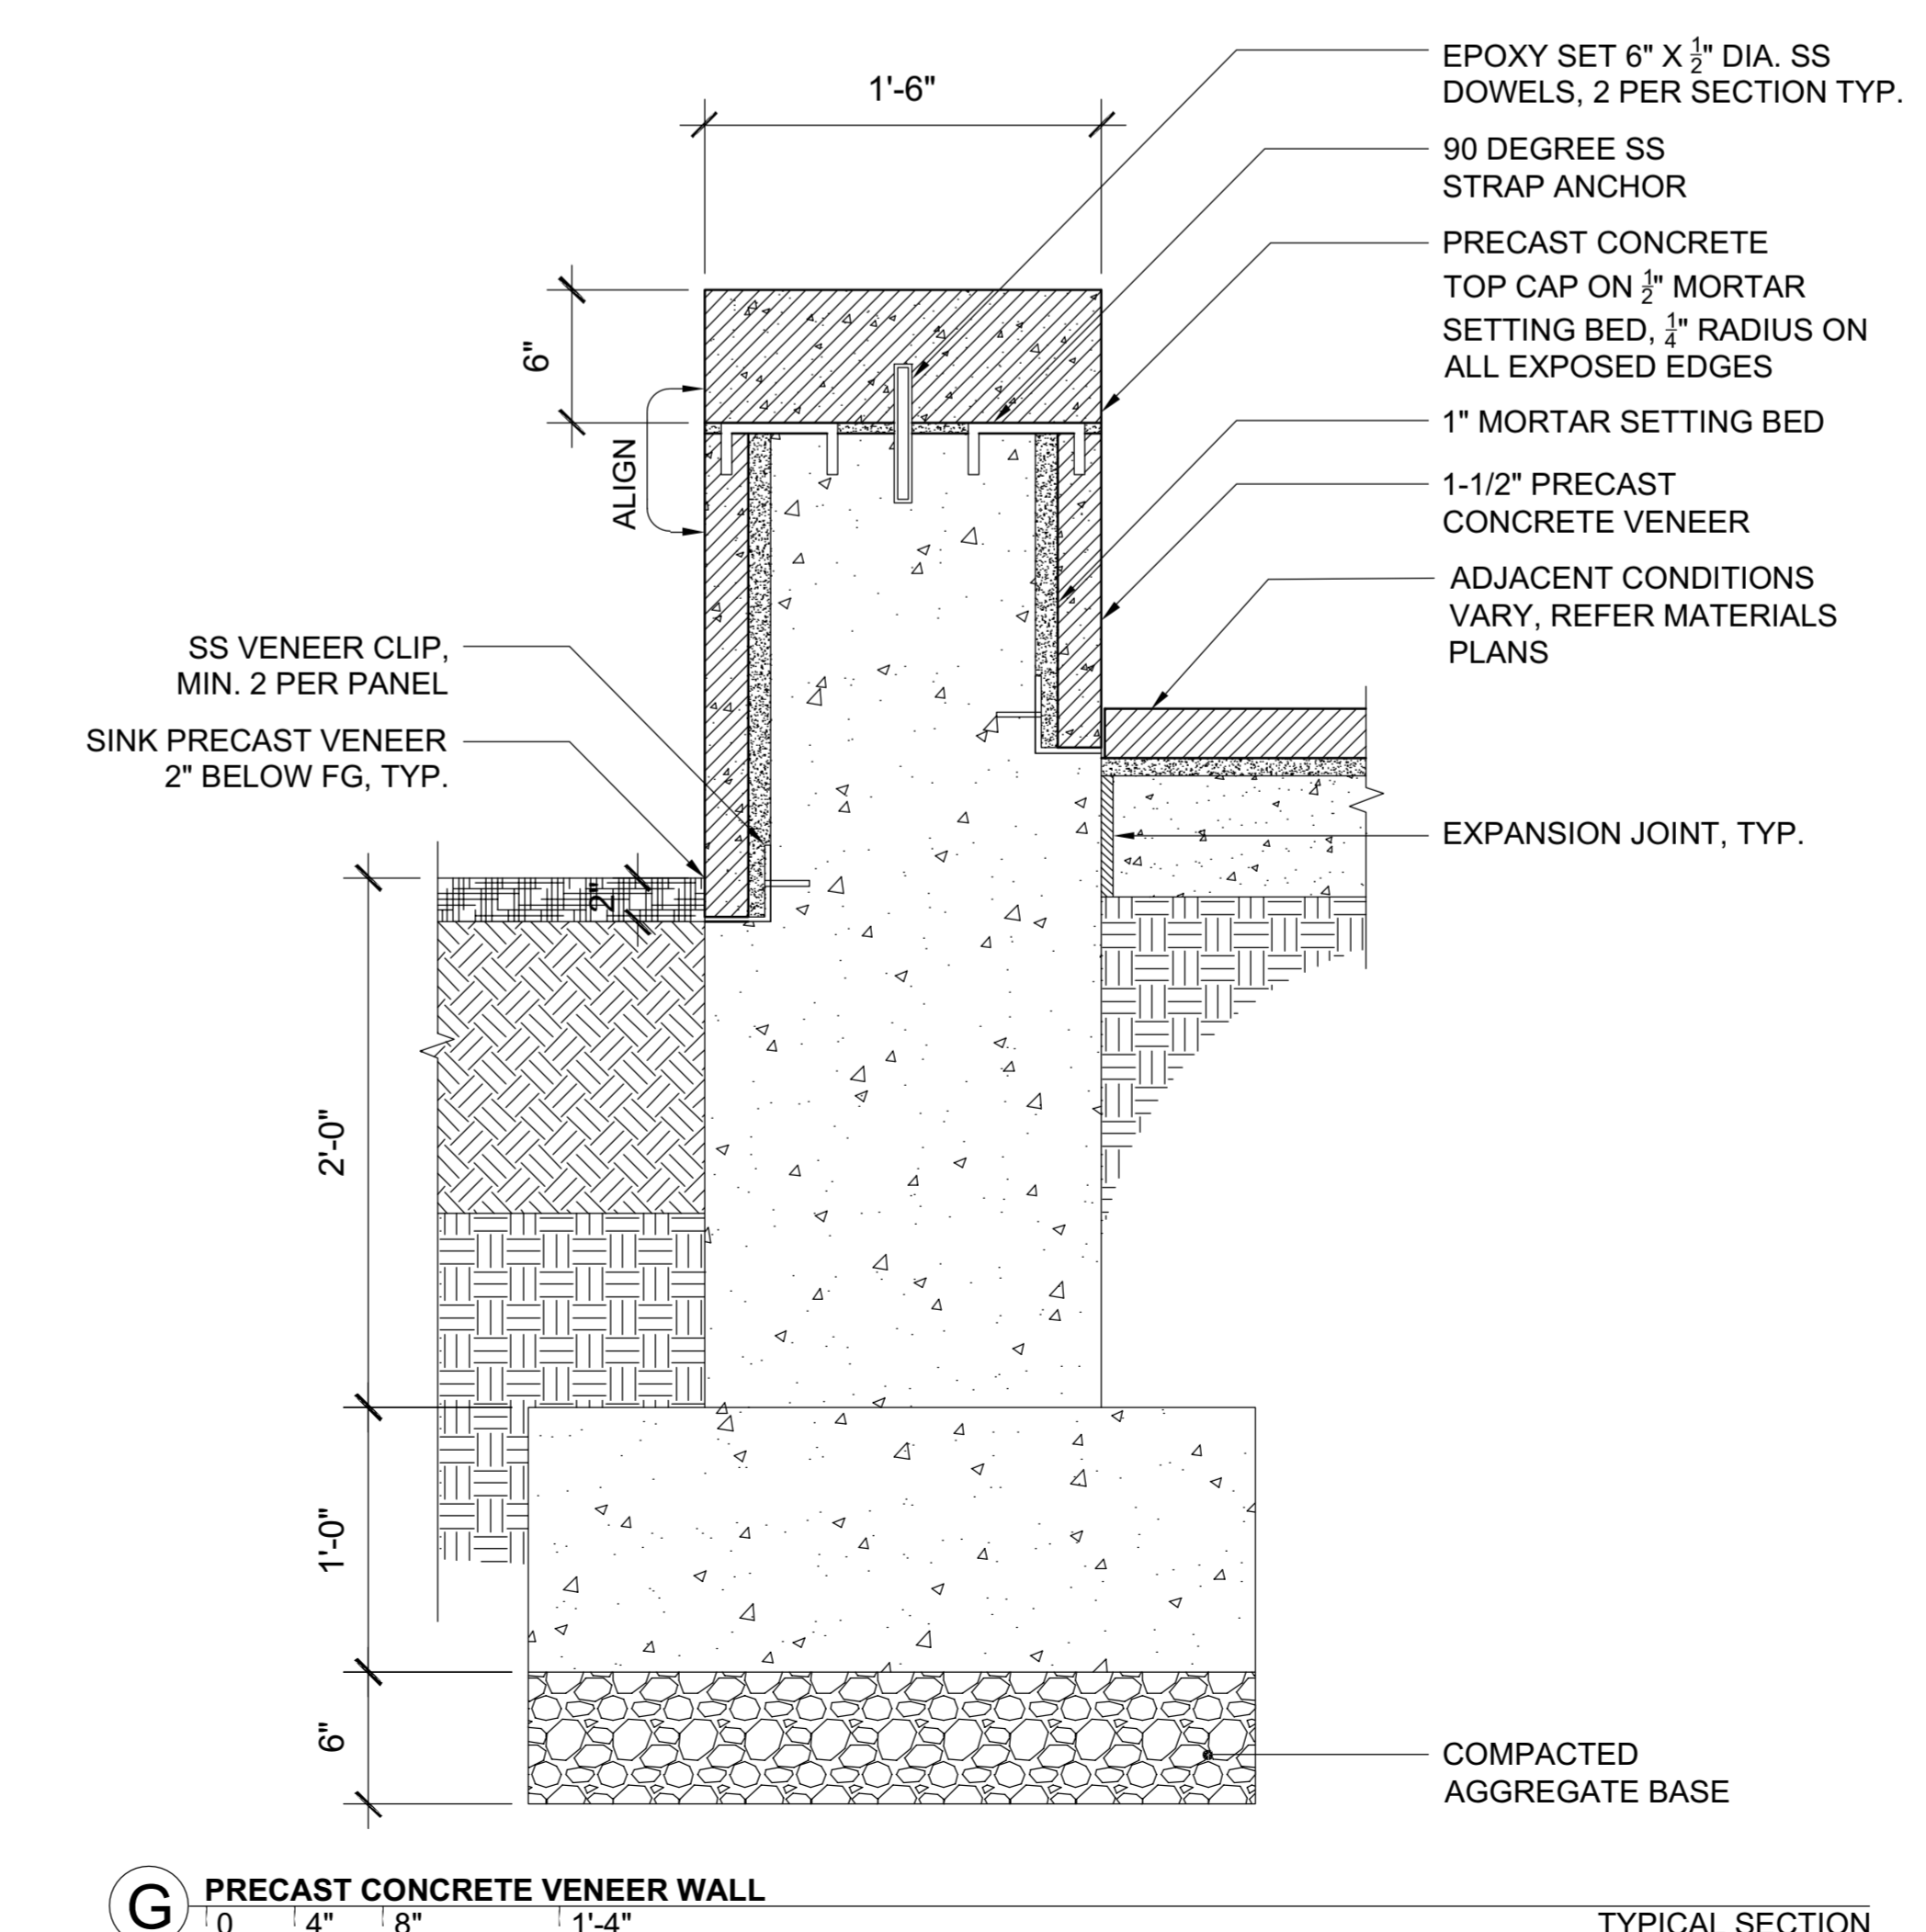
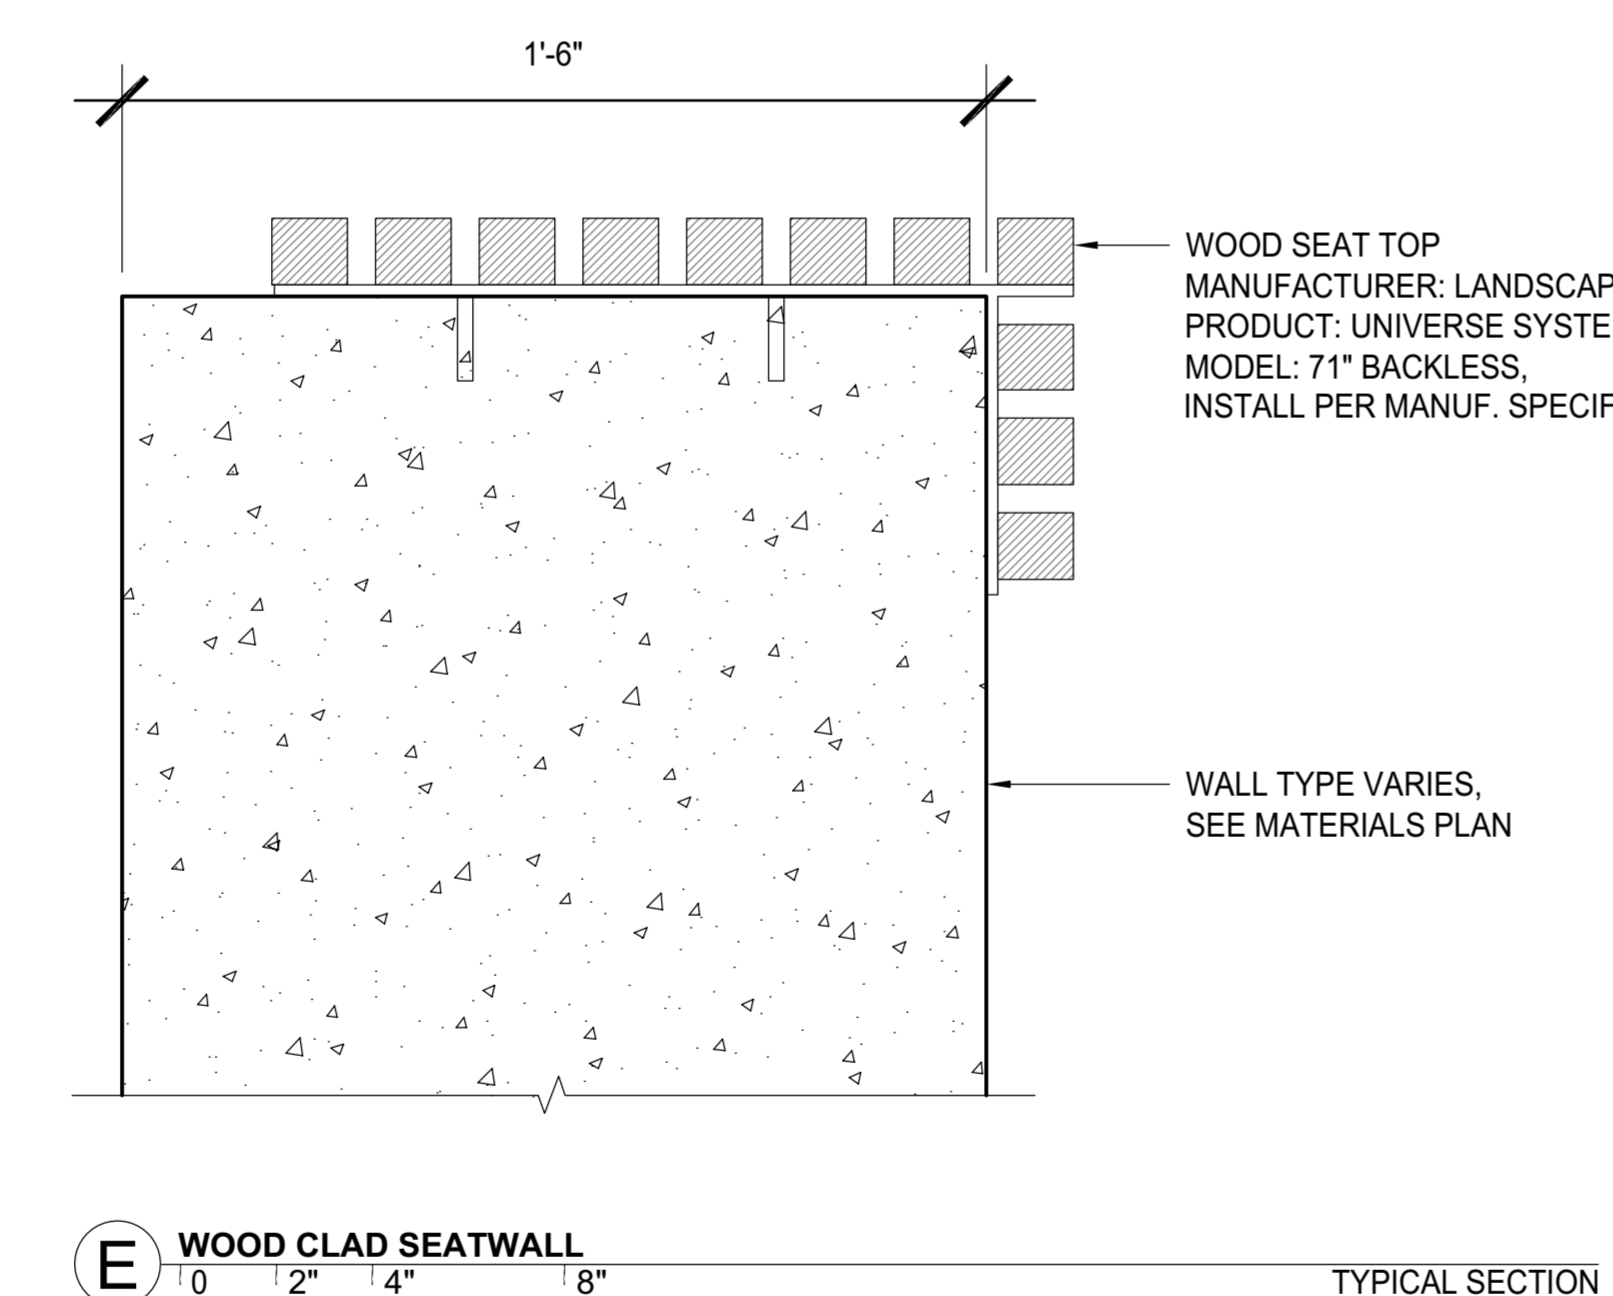
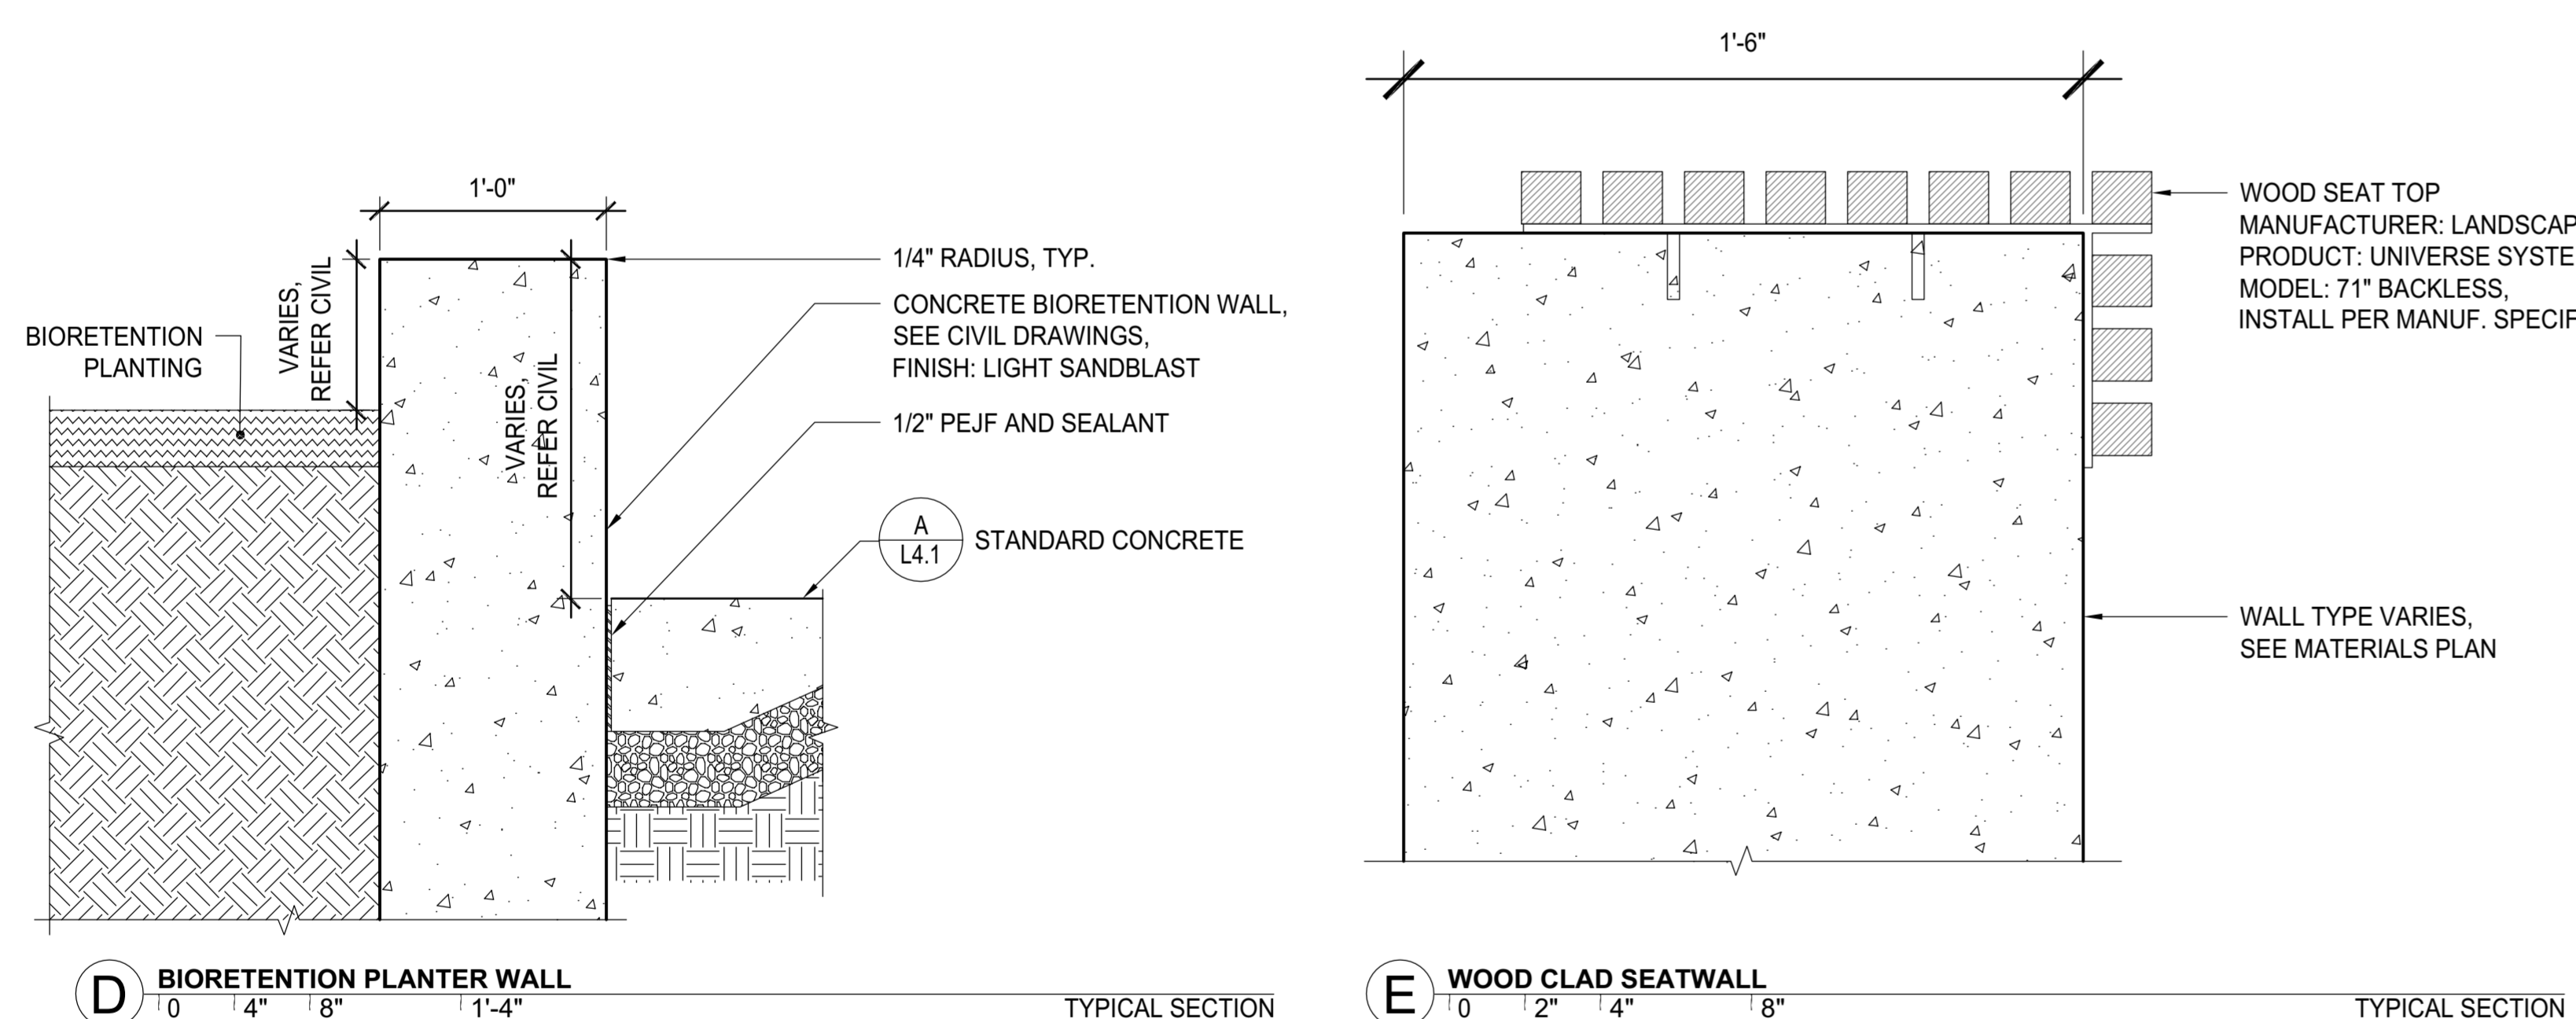
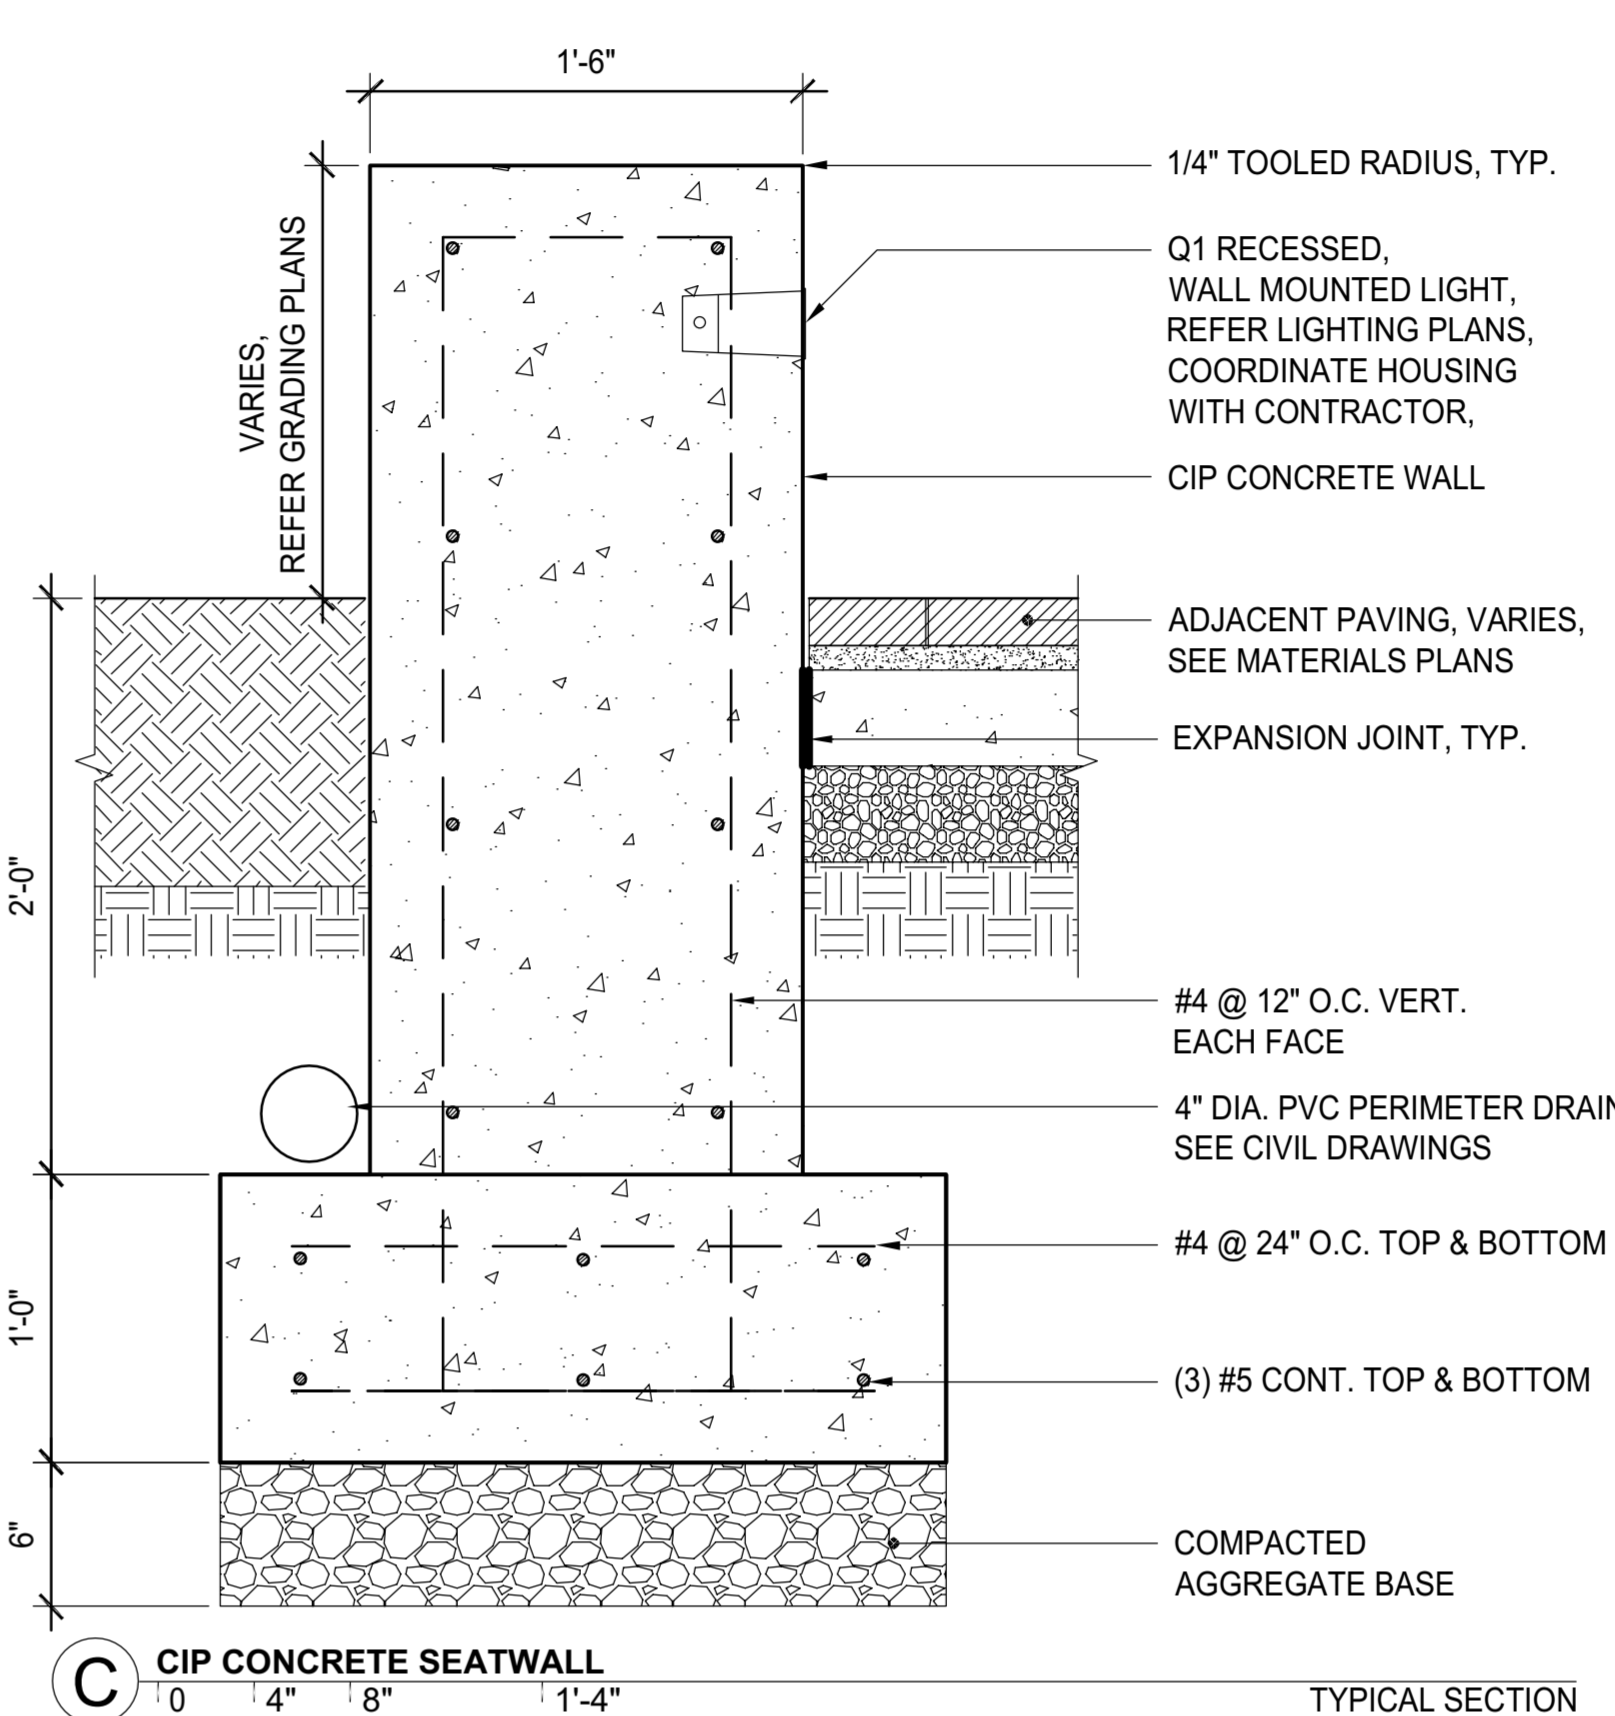
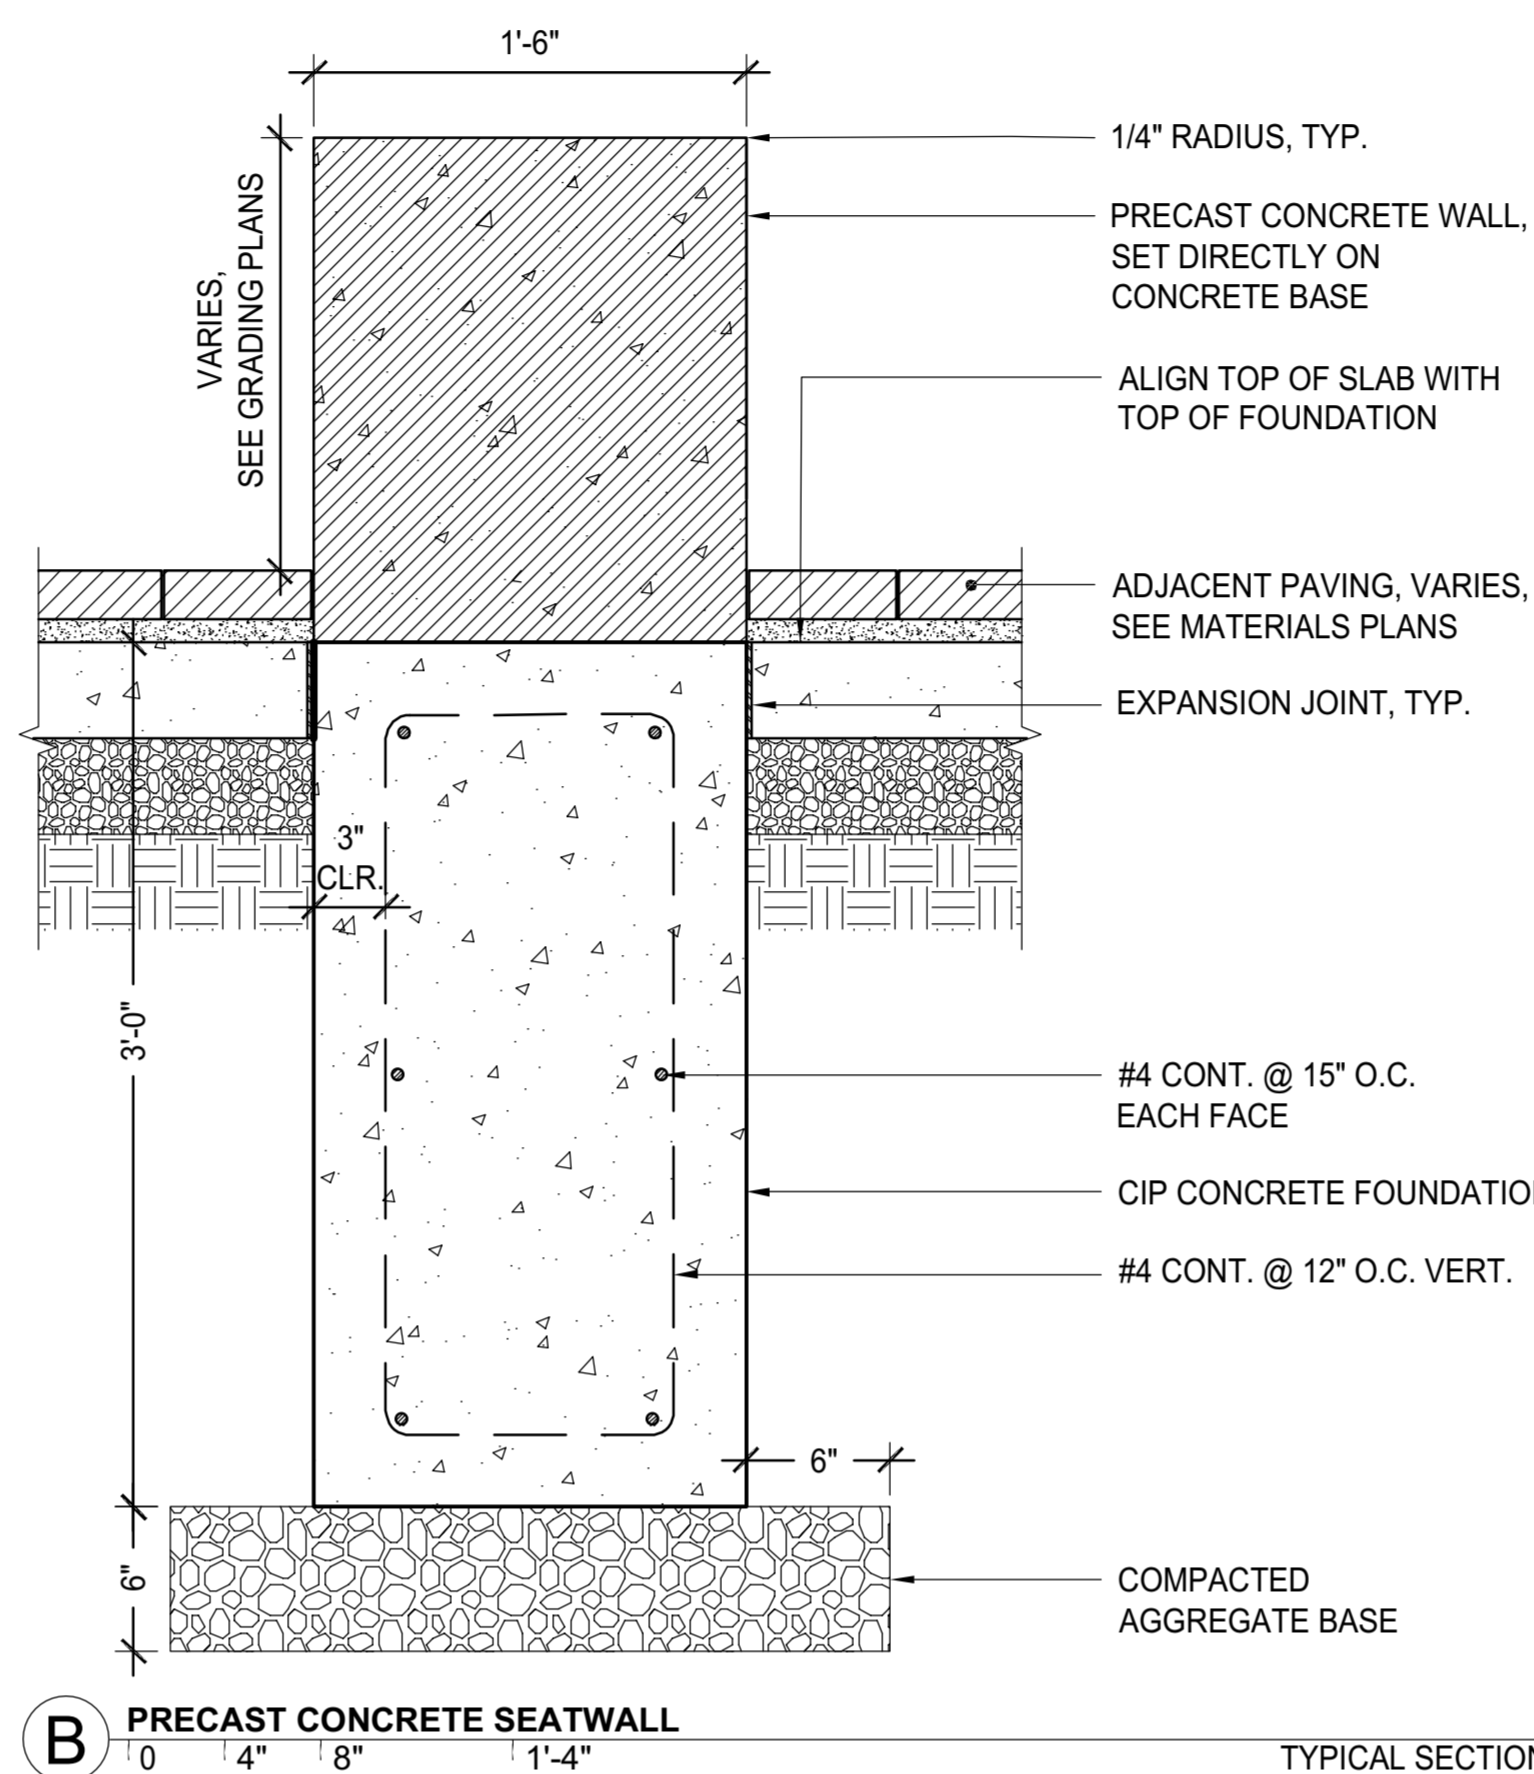


PLANNING DEPARTMENT USE ONLY (E-PLANS)

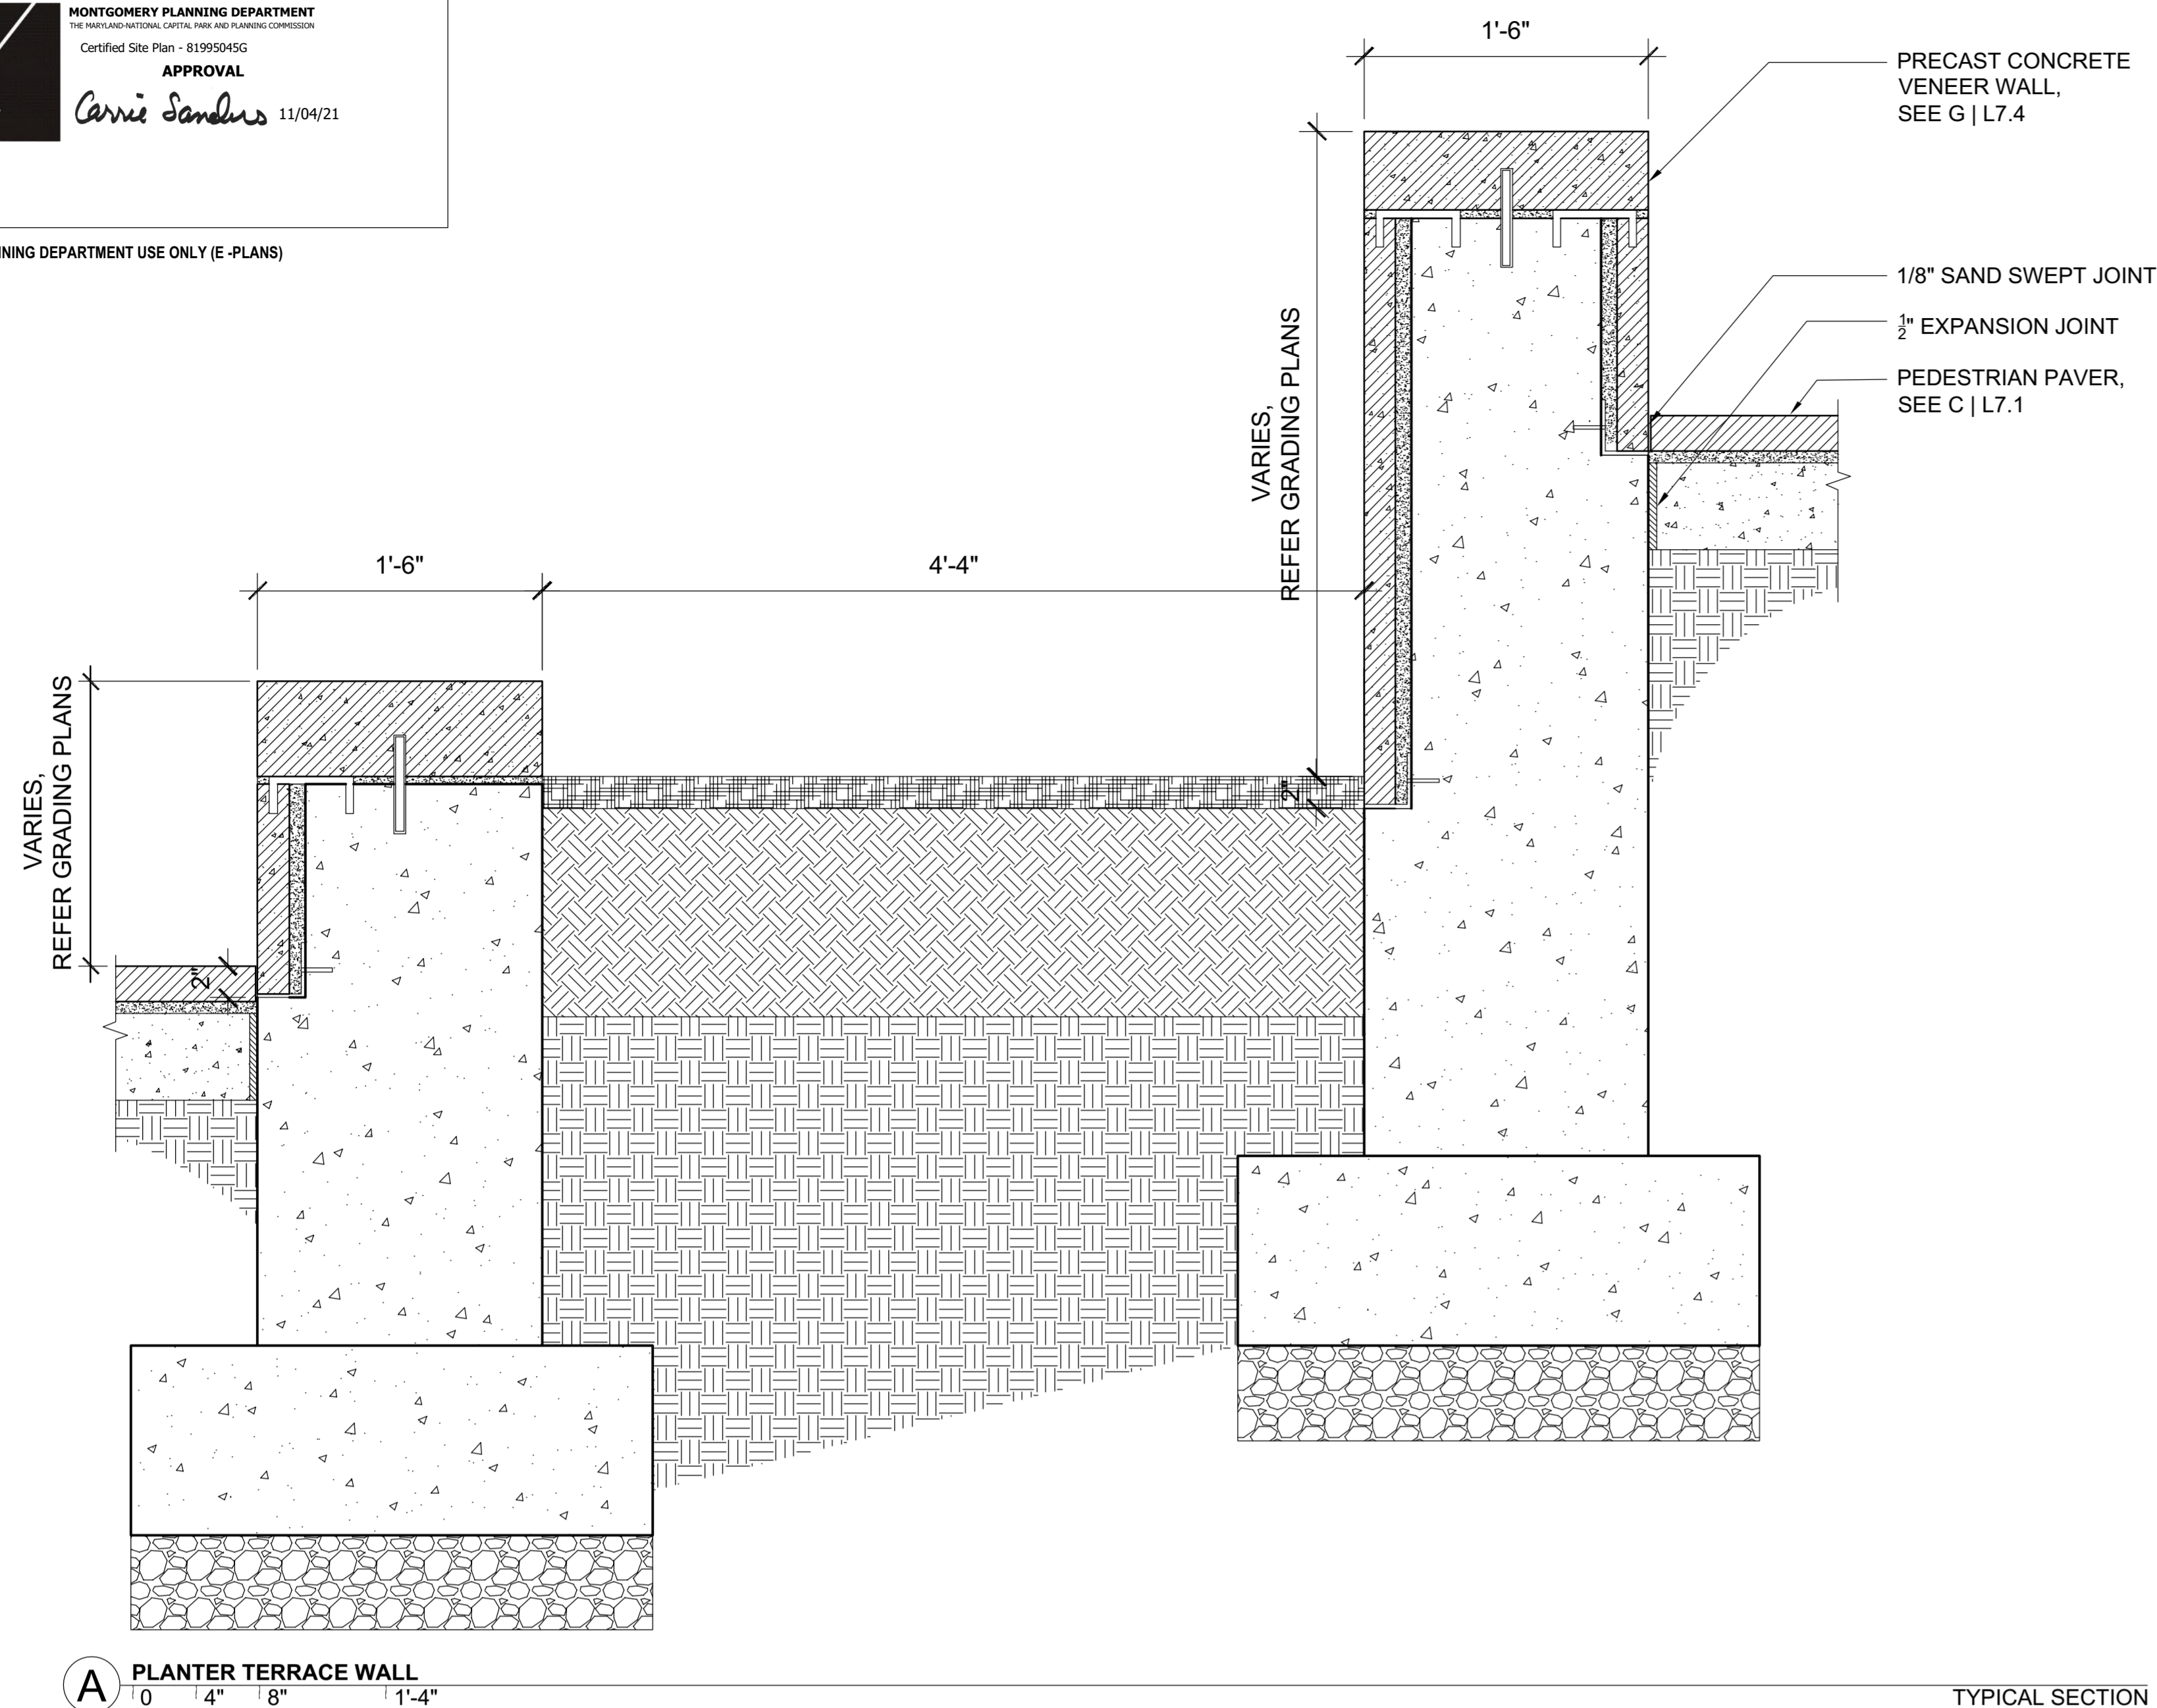

CONSULTANTS
 CIVIL ENGINEERS
 501 TEC CHAMBERS
 2 River Street, Suite 100
 River, MD 20688
 Phone: 301-641-0700

LAND PLANNERS & LANDSCAPE ARCHITECTS:
 W&P
 405 East Lenoir Alley
 Columbia, MD 21046
 Phone: 410-731-1700

STRUCTURAL ENGINEERS:
 RUSSELL ENGINEERING, INC.
 810 Light Street
 Baltimore, MD 21230
 Phone: 410-511-1800

MESHFF ENGINEERS:
 JENSEN ENGINEERING, INC.
 8811 Rock Road
 Nottingham, MD 21238
 Phone: 410-511-1800

SUSTAINABILITY CONSULTANTS:
 LOCAL PARTNERSHIPS, LLC
 1000 6th Street
 Baltimore, MD 21205
 Phone: 410-681-0101

KEY PLAN

PRINCIPAL
 ANDY KNIGHT, PLA
 PROJECT MANAGER
 RICK ESPE, PLA

Professional Certification: I certify that these documents were prepared or approved by me, and that I am a duly licensed landscape architect under the laws of the State of Maryland.
 License No: 01-14188 Expiration Date: 01/26/23



REVISIONS

NO.	BY	DESCRIPTION	DATE

NO. BY DESCRIPTION DATE

ALEXANDRIA
 ALEXANDRIA REAL ESTATE EQUITIES, INC

9808 MEDICAL CENTER DRIVE
 BUILDING E & PARKING DECK
 ROCKVILLE, MD 20850

CERTIFIED SITE PLAN 81995045G

DEVELOPER'S CERTIFICATE
 The Undersigned agrees to execute all the features of the Site Plan Approval No. 81995045G, including Approval Conditions, Development Program and Certified Site Plan.
 Developer's Name: ARE-Maryland No.24, LLC. William DePippo
 Company Contact Person
 Address: 946 Clopper Road, Gaithersburg, MD 20878
 Phone: 301-847-1770
 Signature: *William DePippo*

DRAWN BY DB DATE 02-19-2021
 PROJECT NO. SCALE
 DRAWING NAME
 DETAILS
 FLOOR/SECTION/PHASE CD
 DRAWING NO. L7.5