

CONSULTANTS

CIVIL SITE ENGINEERS:
 JEA
 105 North Frederick Avenue, Suite 100
 Gaithersburg, Maryland 20877
 Phone: 301 983 6306

LAND PLANNERS & LANDSCAPE ARCHITECTS:
 MKSC
 402 South Ludlow Alley
 Columbia, MD 21031
 Phone: 410 621 2706

STRUCTURAL ENGINEERS:
 BSW/CCL
 810 Light Street
 Baltimore, MD 21230
 Phone: 410 781 1969

M/E/P ENGINEERS:
 JENNERK ENGINEERING, INC.
 4533 D Baker Road
 Nottingham, MD 21236
 Phone: 410 870 1300


ELEVATION LEGEND

-  HPL (HIGH PRESSURE LAMINATE) PANEL-WOOD LOOK
-  ALUMINUM PLATE PANEL-COLOR 1
-  ALUMINUM PLATE PANEL-COLOR 2
-  THIN DECORATIVE CMU BASE (1" X 12" X 24")
OLD CASTLE, ARTISAN SERIES CAST STONE
GROUND FACE WITH "MIDNIGHT" STAIN
-  LED LINEAR STRIP

1. CURTAINWALL (750 SSG)-MATCH BUILDING E
2. HPL-MATCH BUILDING E
3. ALUMINUM PLATE PANEL-MATCH BUILDING E
4. LED LINEAR STRIP-SEE ELEC

AMENDMENT SUMMARY

1. INSTALL ENTRANCE CANOPY FROM THE NEW GARAGE TO BUILDING A ENTRANCE
2. ADJUST TREE LOCATION IN NEW PLAZA TO ACCOMMODATE CANOPY
3. REMOVE ROW OF FOUNDATION PLANTINGS TO ACCOMMODATE CANOPY
4. REMOVE (1) TYPE M5 POLE LIGHT DUE TO SUFFICIENT LIGHTING FROM CANOPY

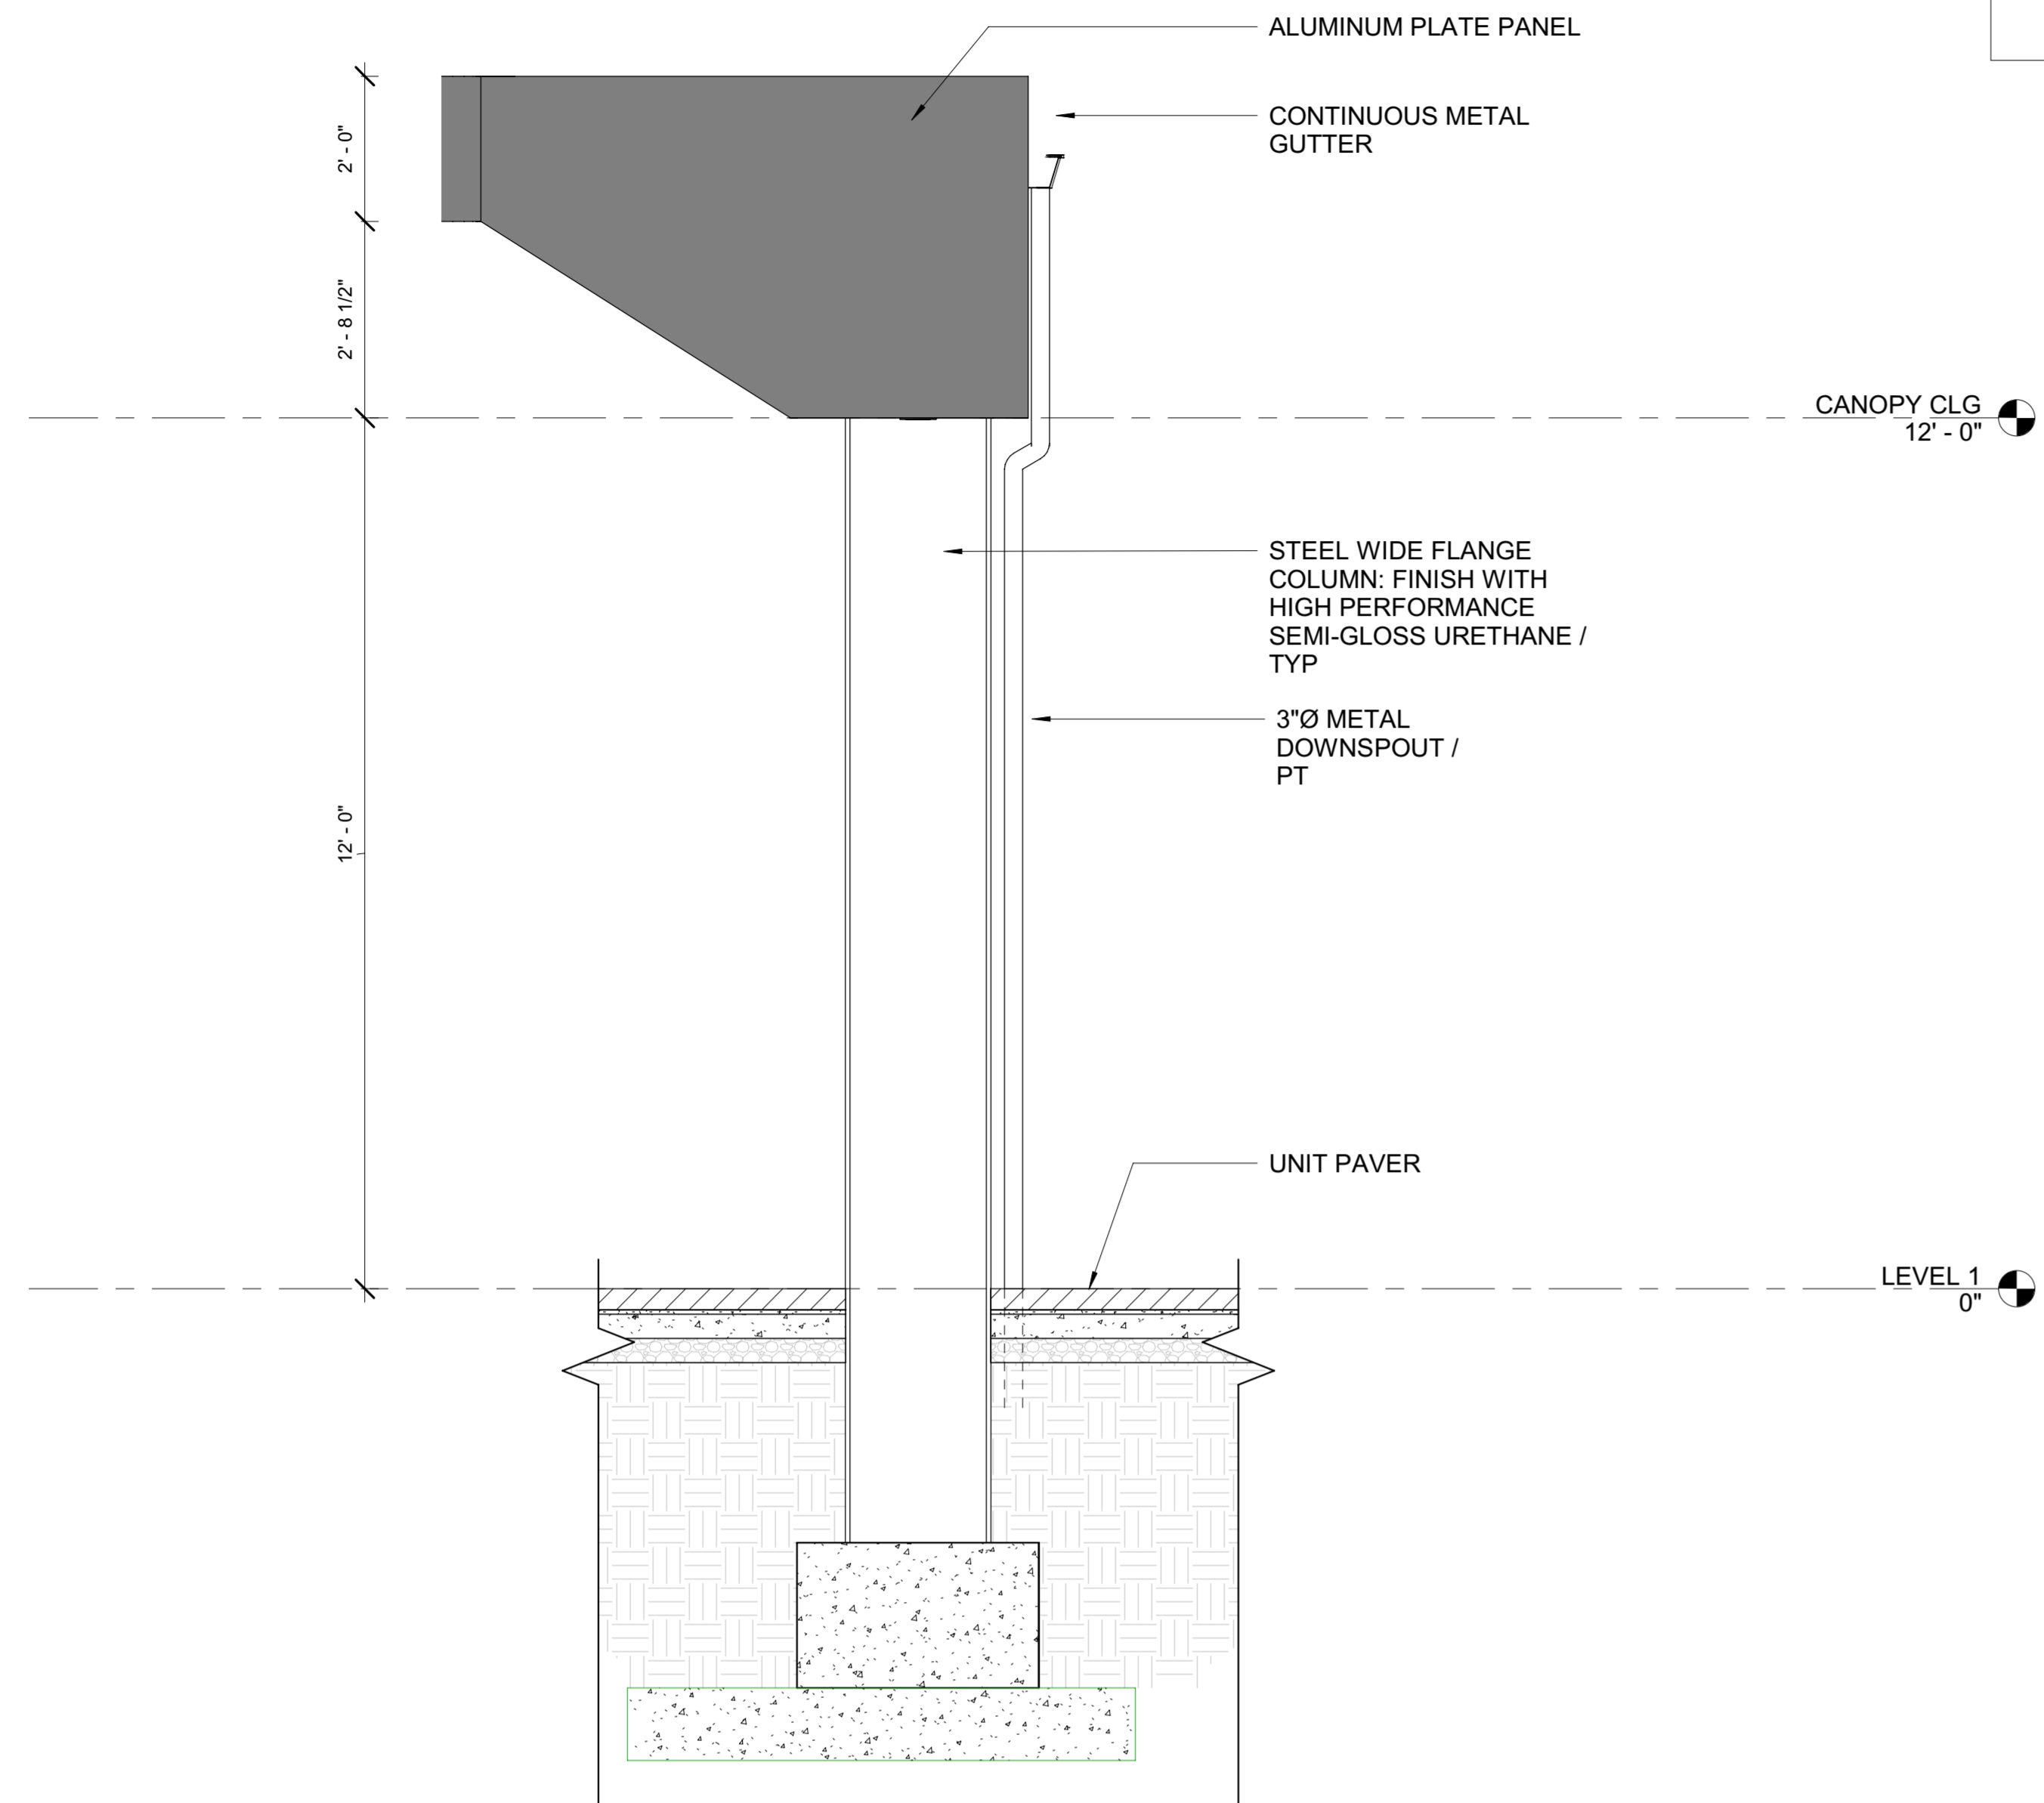

2 ELEVATION-CANOPY END
 SCALE: 1/2" = 1'-0"


DEVELOPER'S CERTIFICATE

The undersigned agrees to execute all the features of the Site Plan Approval No. #1995045H, including Approval Conditions, Development Program, and Certified Site Plan.

Developer's Name: ARE-Maryland No. 24, LLC
 Contact Person: Ari Hoffman
 Address: 946 Clopper Road, Gaithersburg, MD 20878
 Phone: 301.947.1770

Signature: *Ari Hoffman*
 Authorized Signatory

KEY PLAN

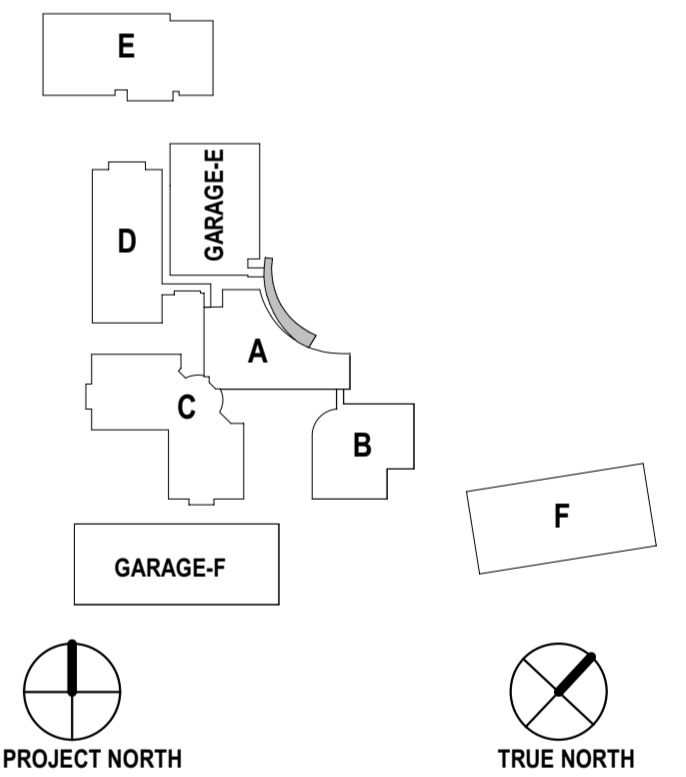

PRINCIPAL

PROJECT MANAGER

**William
Gaudreau**

Professional Certification: I certify that these documents were prepared or approved by me, and that I am a duly licensed architect under the laws of the State of Maryland. Expiration Date: 09/30/2024



REVISIONS

NO.	BY	DESCRIPTION	DATE

ALEXANDRIA
BUILDING A ENTRANCE
 9800 MEDICAL CENTER DRIVE, ROCKVILLE, MARYLAND

DRAWN BY: Author DATE: Issue Date:

PROJECT NO. 20220345 SCALE: As indicated

DRAWING NAME: ELEVATIONS CANOPY

FLOOR/SECTION PHASE: CERTIFIED SITE PLAN DRAWING NO.: A3.2

#81995045H



1 ELEVATION-CANOPY FRONT
 SCALE: 3/16" = 1'-0"