




NOTES:
1. ANY SPECIFIC MATERIALS SPECIFIED MAY BE SUBSTITUTED WITH SIMILAR, FUNCTIONAL MATERIALS WITHOUT REQUIRING A SITE PLAN AMENDMENT.

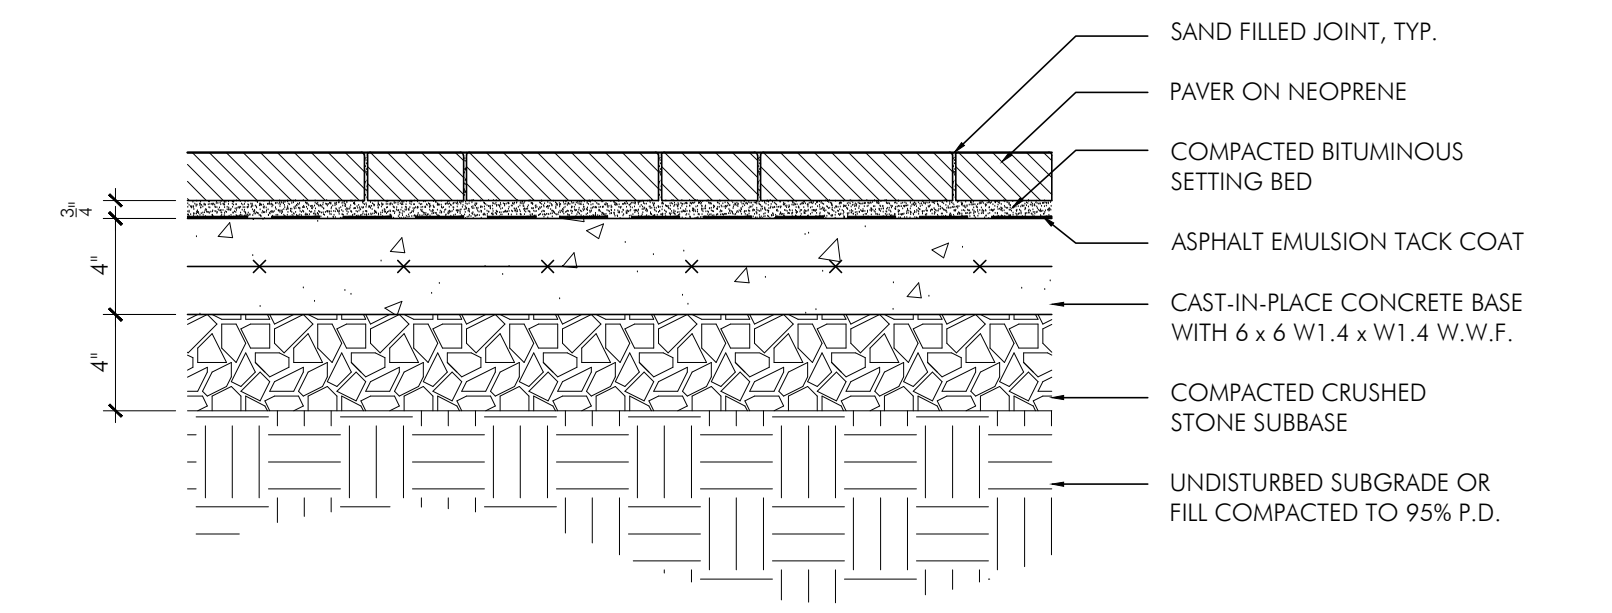


06 UNIT PAVING ON GRADE - PEDESTRIAN
1-1/2"=1'-0" INCHES

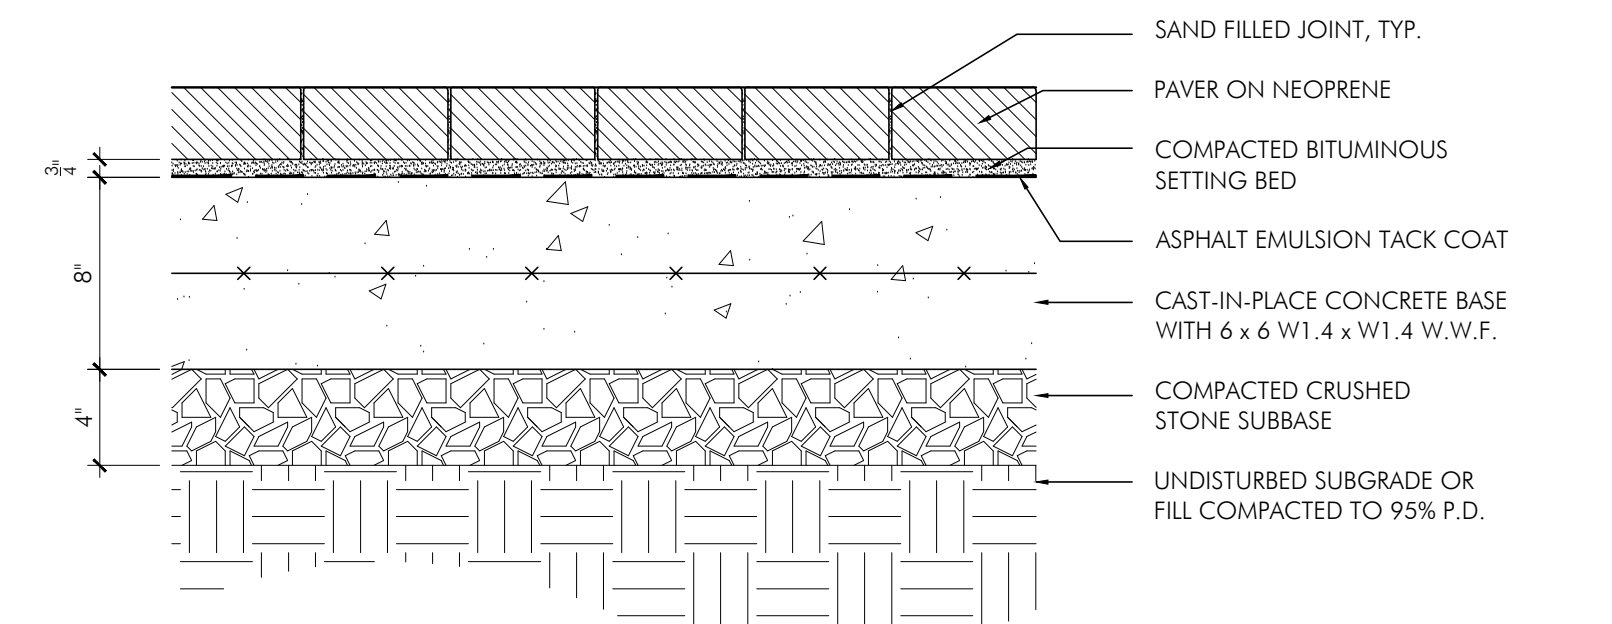


07 UNIT PAVING ON GRADE - VEHICULAR
1-1/2"=1'-0" INCHES

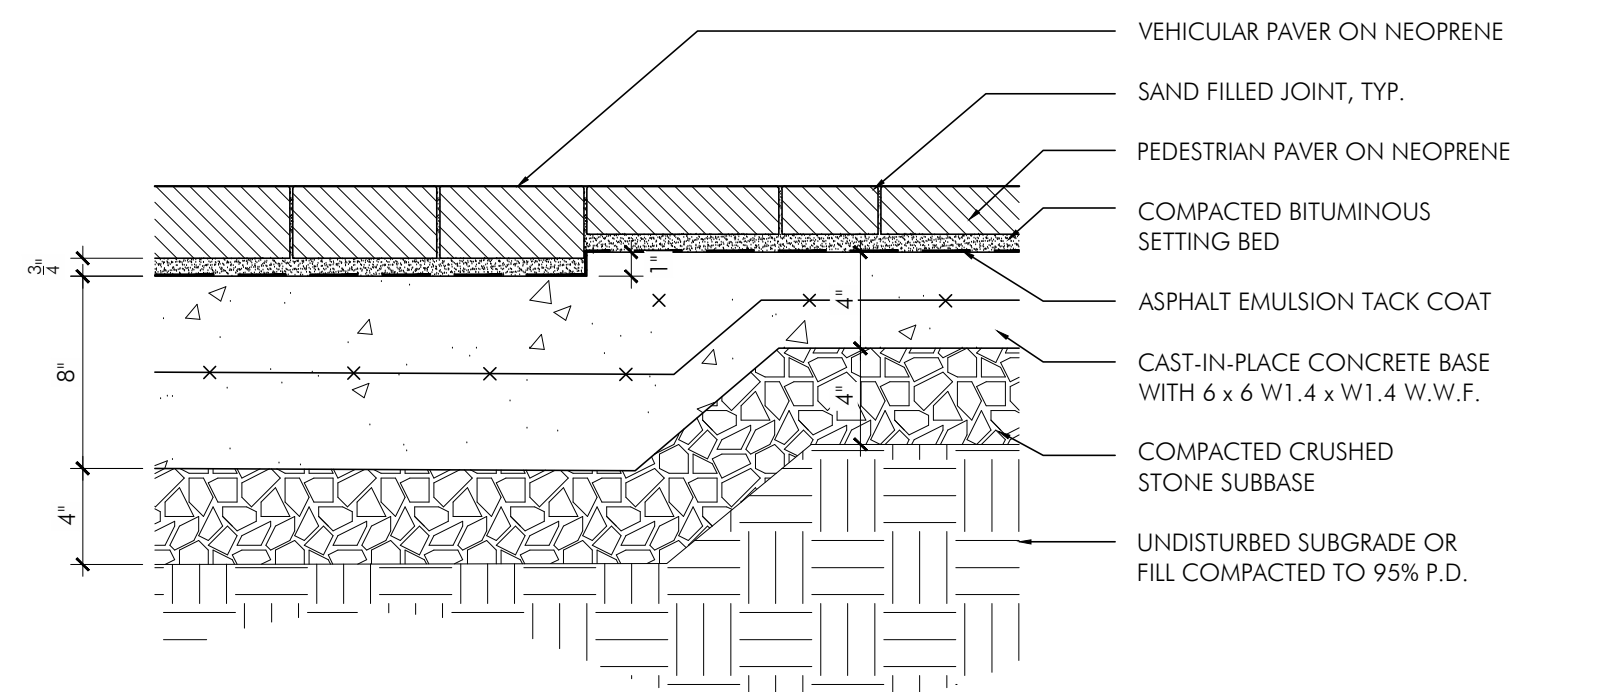


08 UNIT PAVING ON GRADE - VEH. TO PED. TRANSITION
1-1/2"=1'-0" INCHES

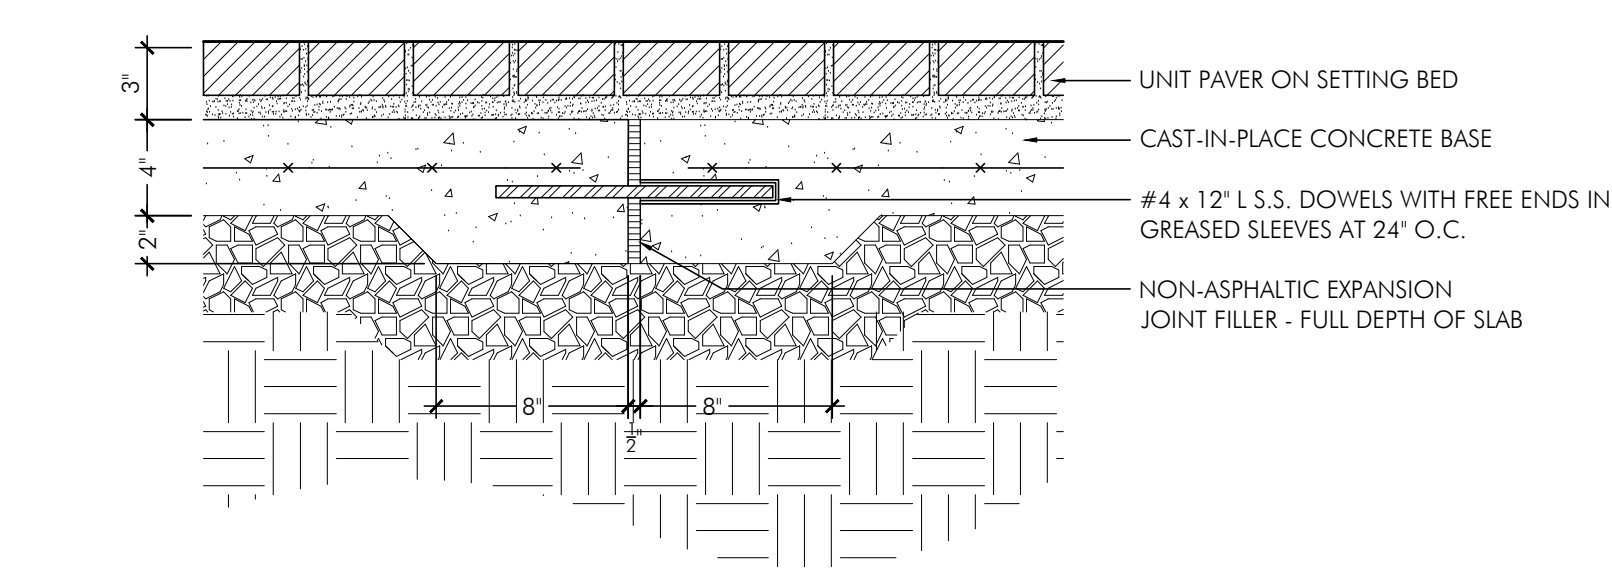


09 UNIT PAVING ON GRADE - EXPANSION JOINT IN BASE
1-1/2"=1'-0" INCHES

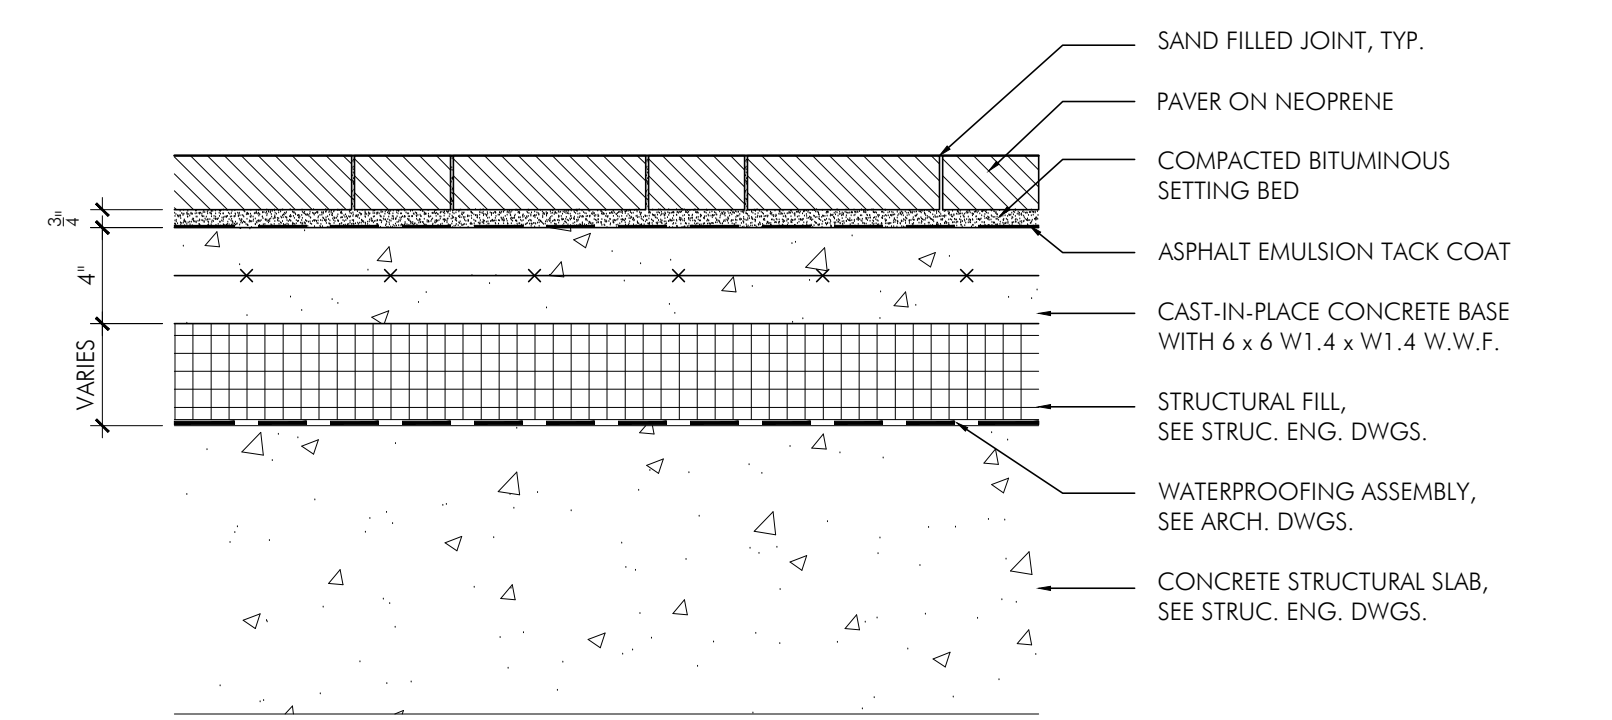


10 UNIT PAVING ON STRUCTURE
1-1/2"=1'-0" INCHES

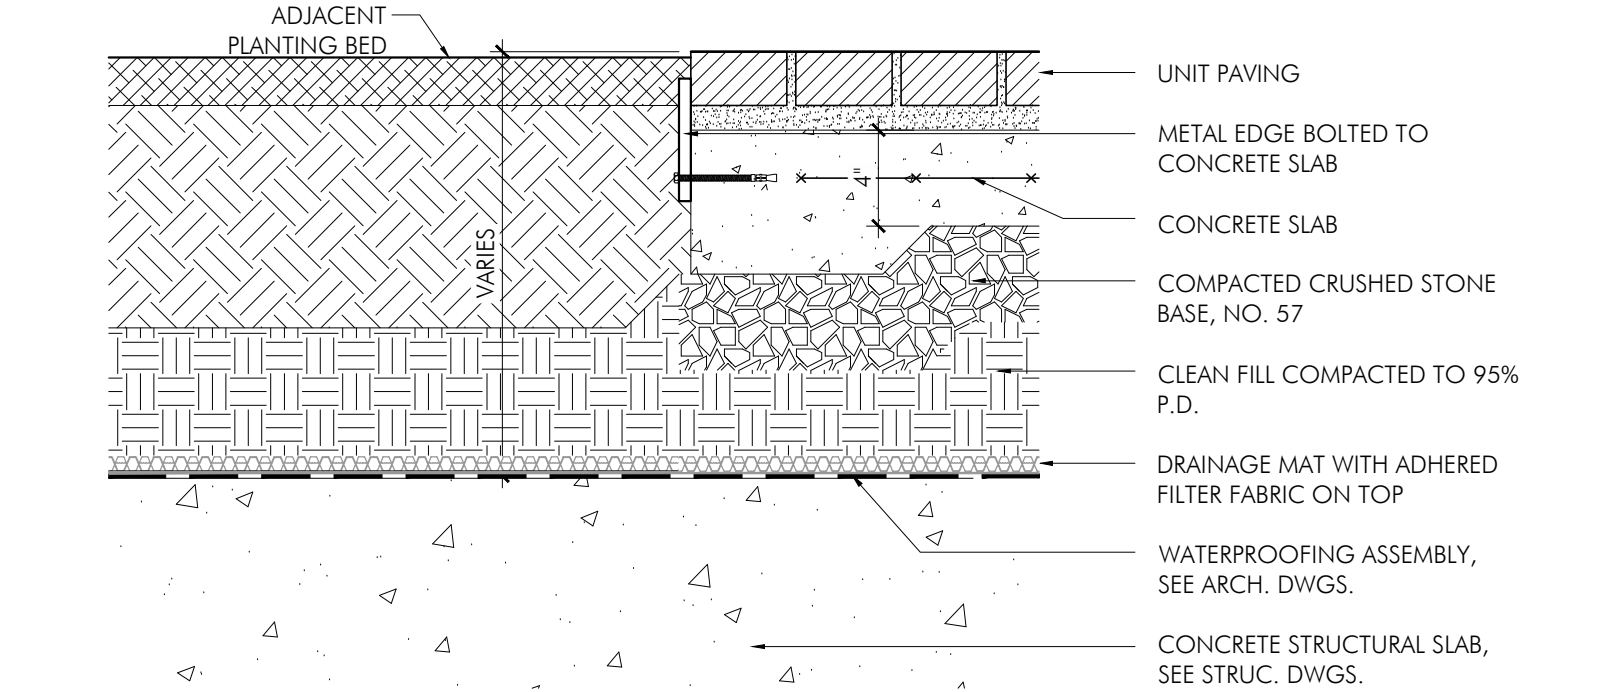


11 UNIT PAVING AT PLANT BED
1-1/2"=1'-0" INCHES

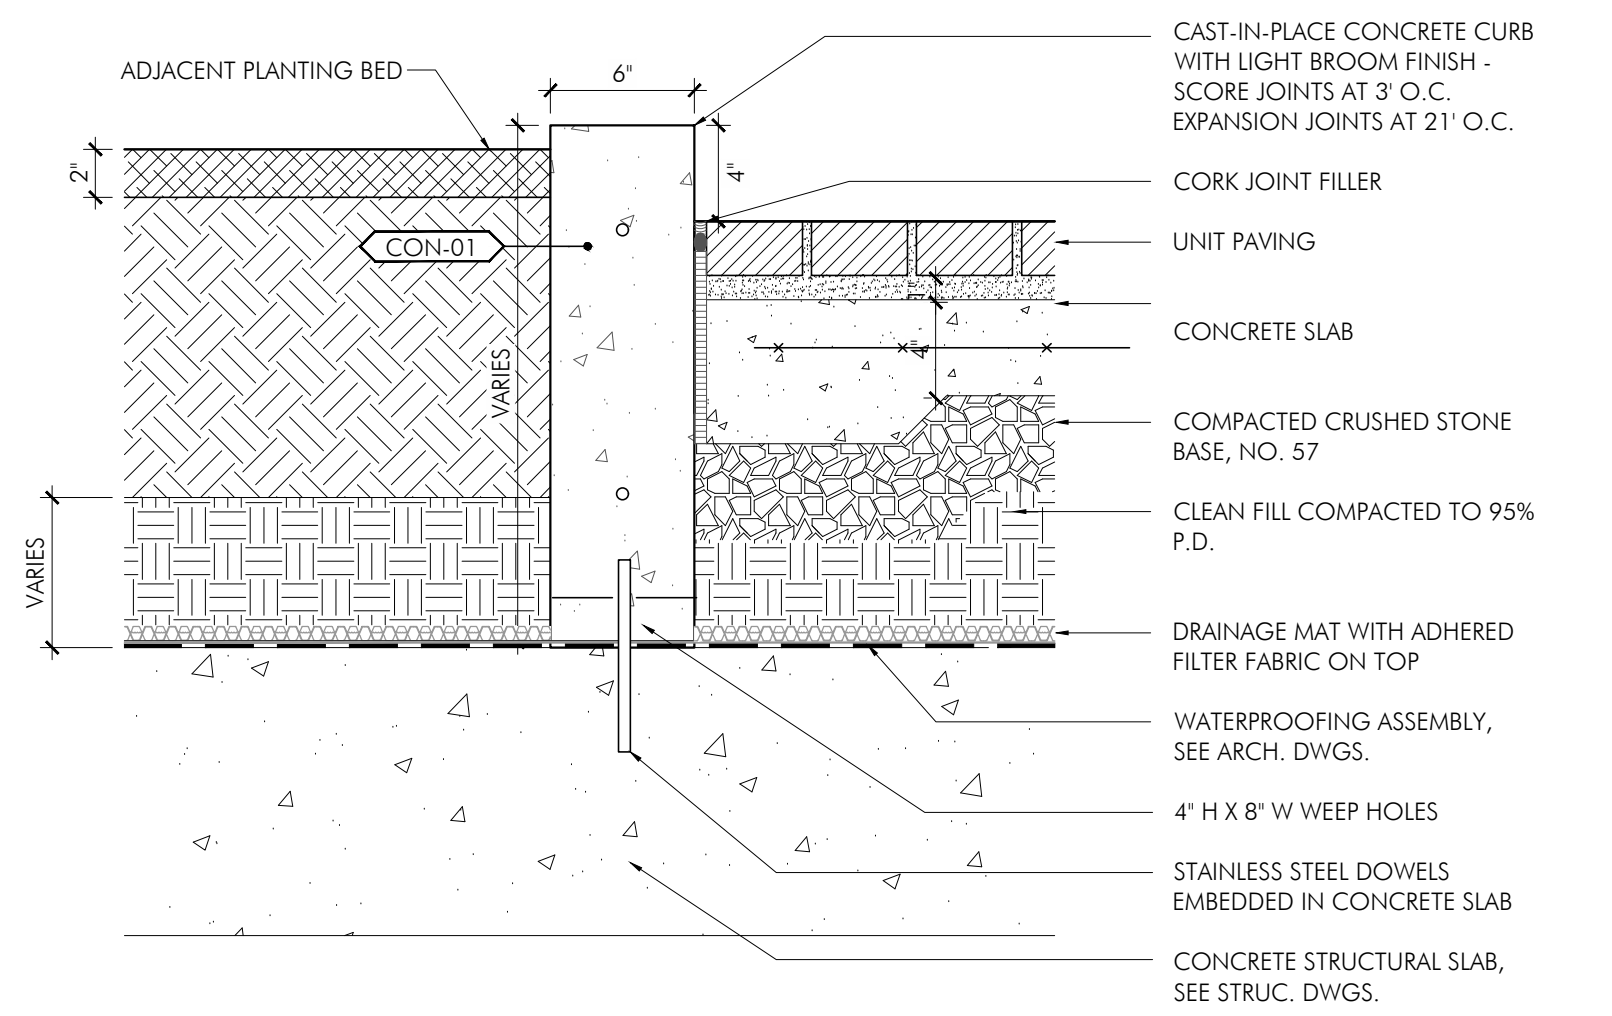


12 CURB ON STRUCTURE
1-1/2"=1'-0" INCHES

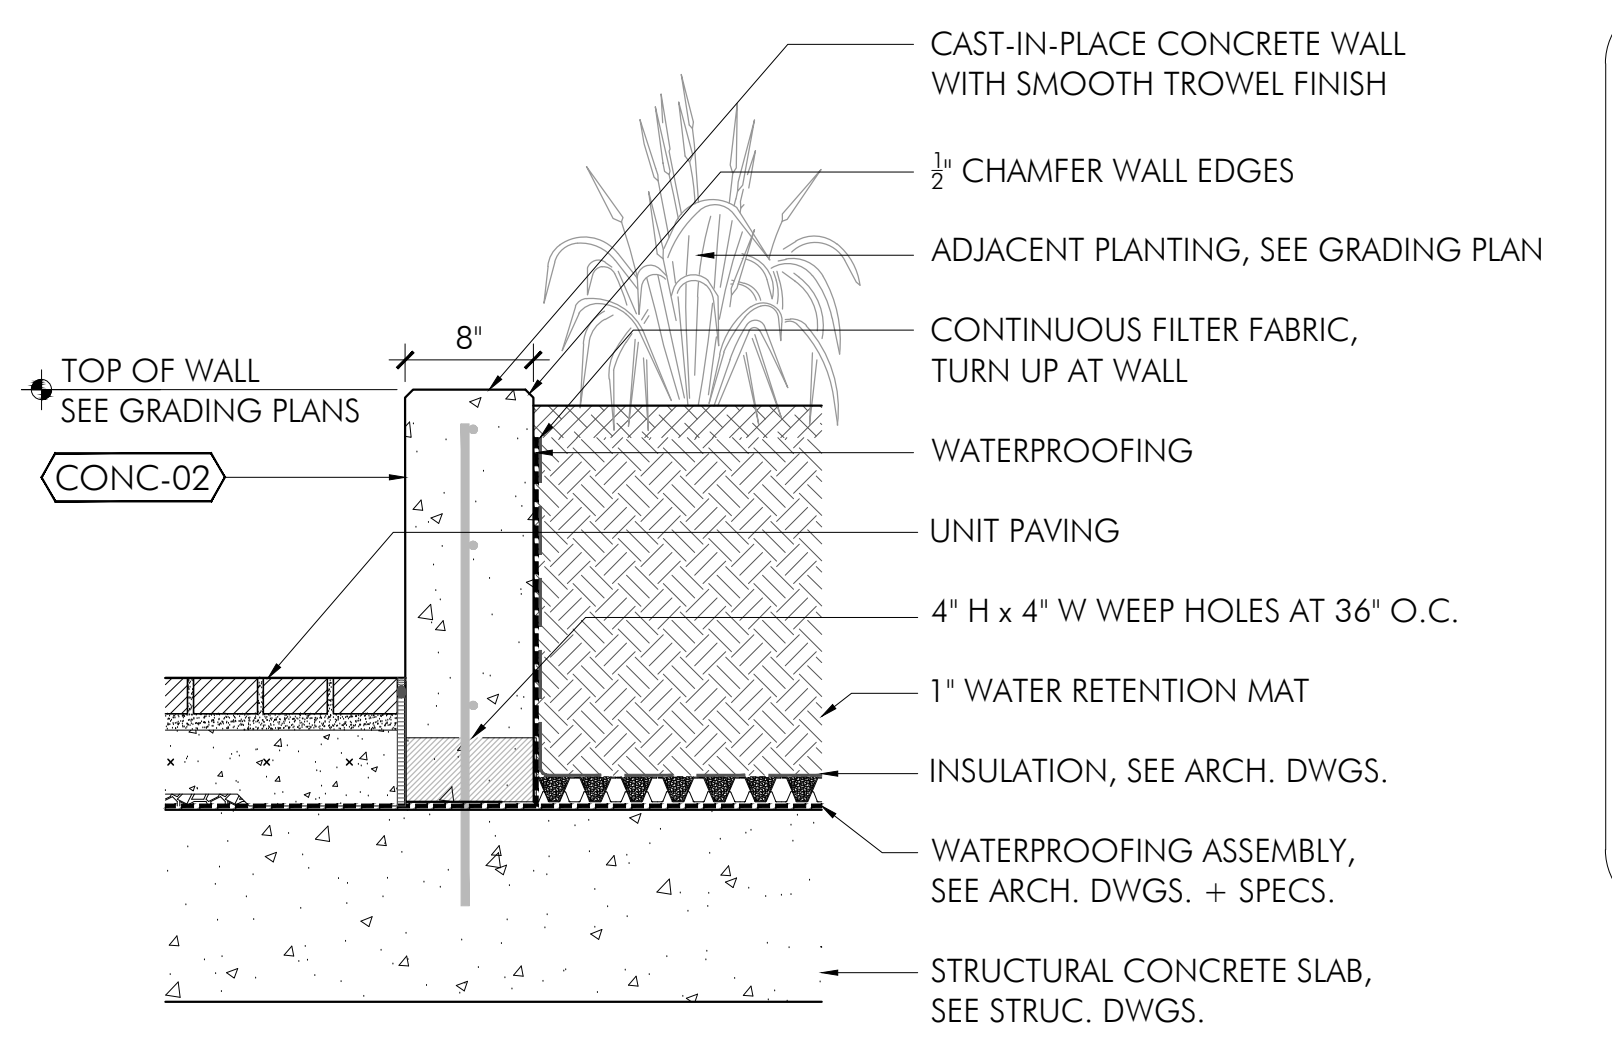

13 WALL ON STRUCTURE
1-1/2"=1'-0" INCHES

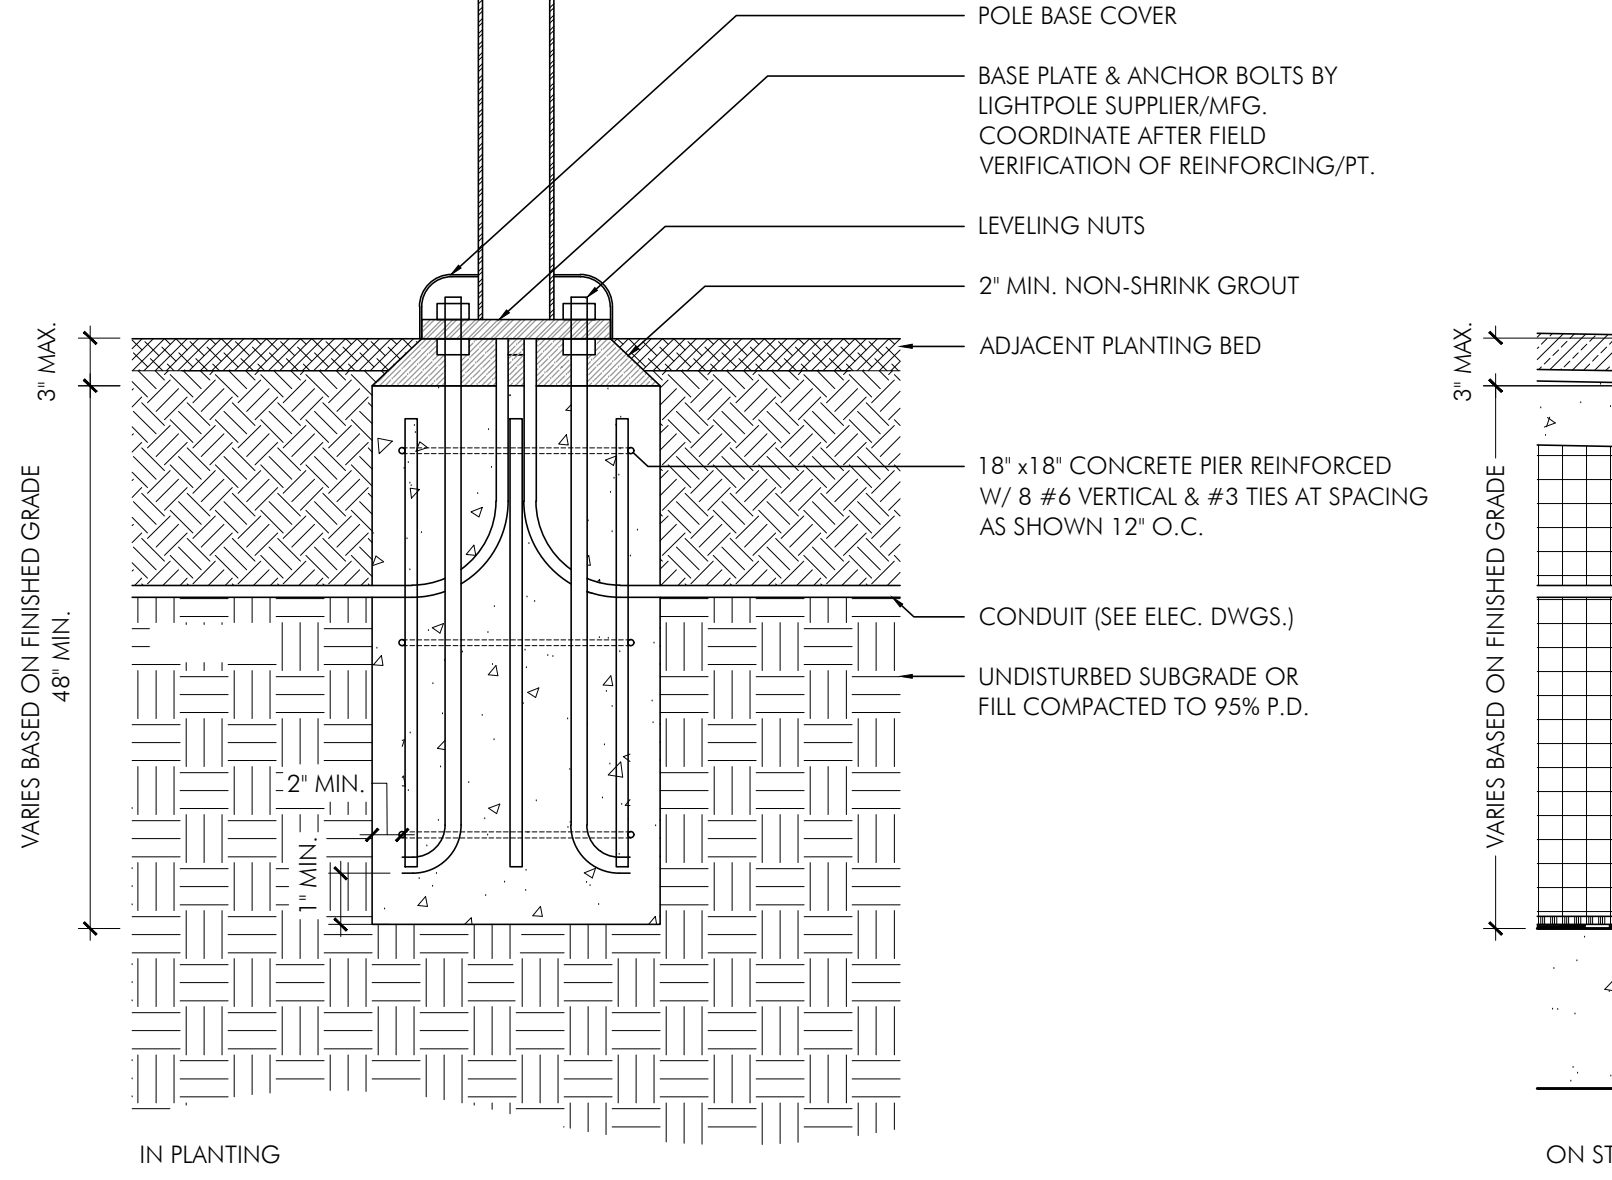


14 CATENARY POLE FOOTINGS
1"=1'-0" INCHES

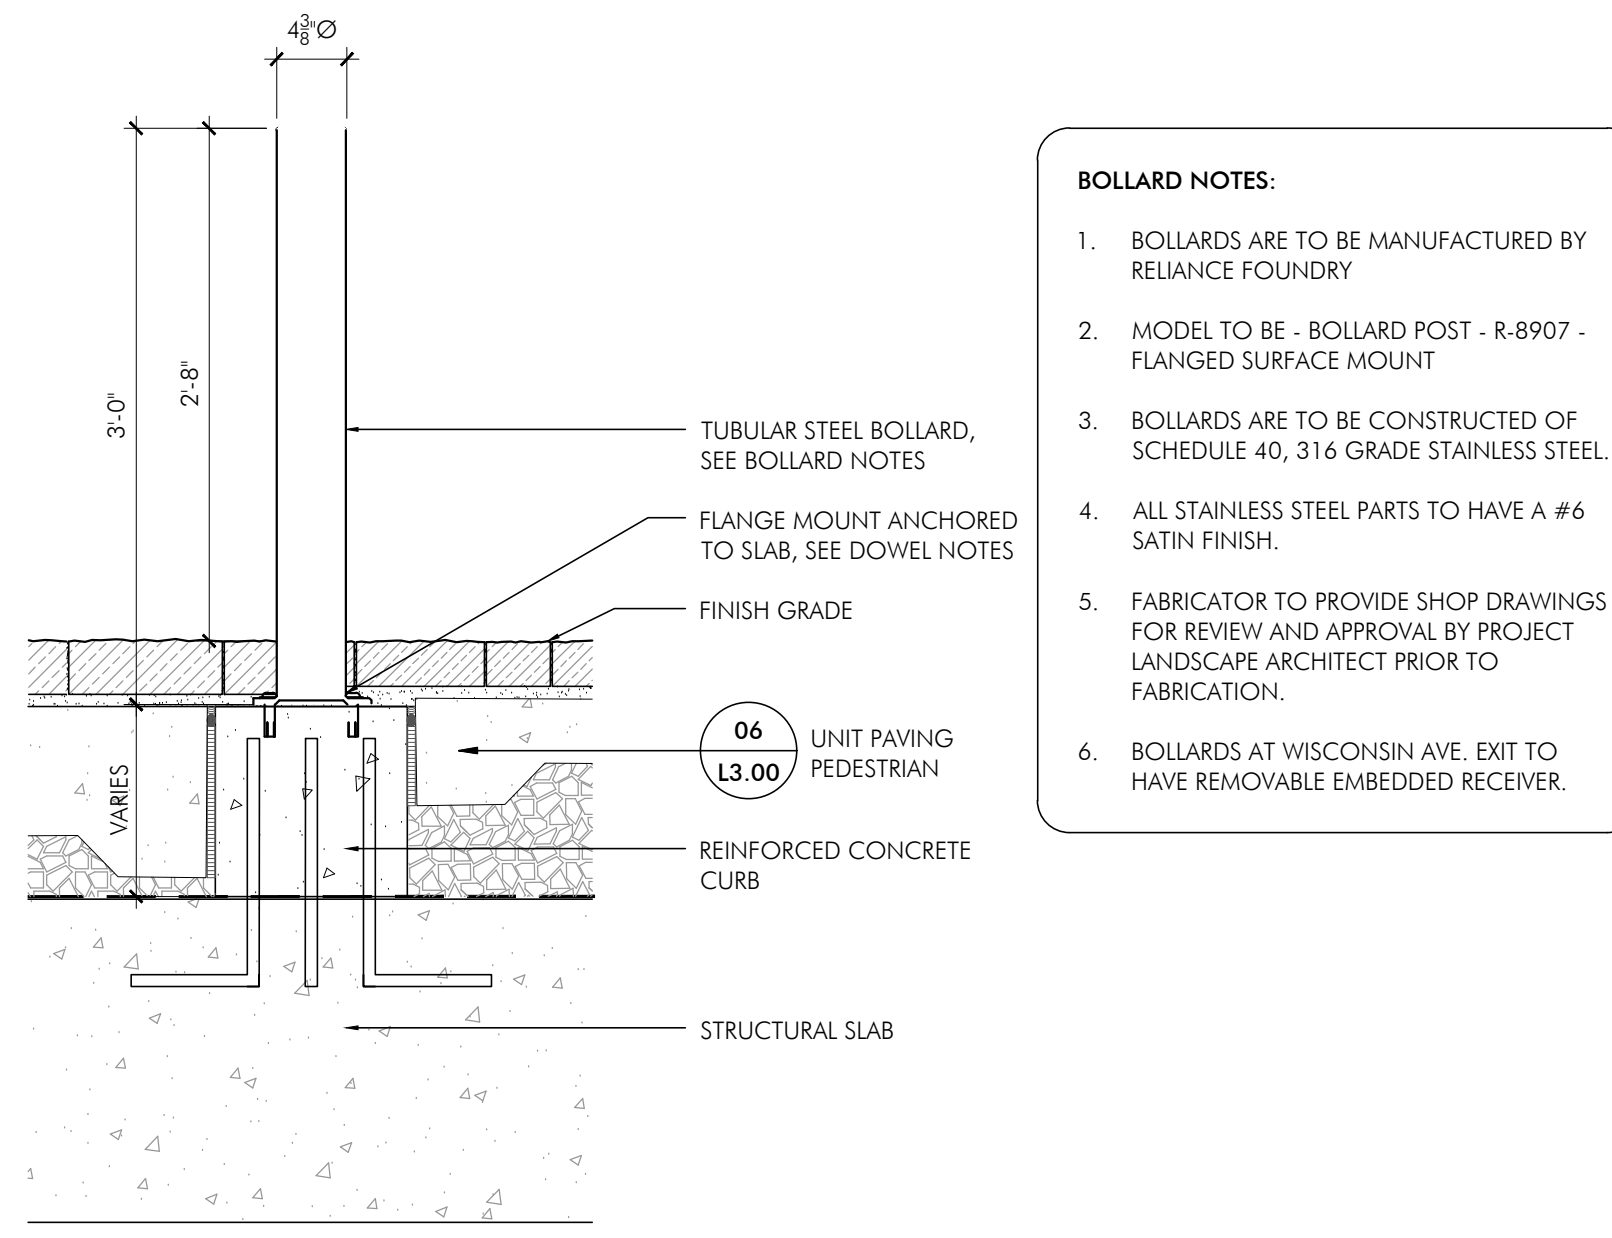


15 BOLLARD
1"=1'-0" INCHES

BOLLARD NOTES:
1. BOLLARDS ARE TO BE MANUFACTURED BY RELIANCE FOUNDRY.
2. MODEL TO BE - BOLLARD POST - R-8907 - FLANGED SURFACE MOUNT.
3. BOLLARDS ARE TO BE CONSTRUCTED OF SCHEDULE 40, 3/16 GRADE STAINLESS STEEL.
4. ALL STAINLESS STEEL PARTS TO HAVE A #6 SATIN FINISH.
5. FABRICATOR TO PROVIDE SHOP DRAWINGS FOR REVIEW AND APPROVAL BY PROJECT LANDSCAPE ARCHITECT PRIOR TO FABRICATION.
6. BOLLARDS AT WISCONSIN AVE. EXIT TO HAVE REMOVABLE EMBEDDED RECEIVER.


CONCRETE WALL NOTES:
1. ALL EXPOSED WALL SIDES AND ENDS TO RECEIVE SMOOTH TROWEL FINISH.
2. CONTRACTOR TO PROVIDE FULL-SCALE MOCK-UP OF WALL FOR REVIEW AND APPROVAL OF OWNER AND PROJECT ARCHITECTS.
3. CONTRACTOR TO USE VIBRATORY EQUIPMENT TO SETTLE CONCRETE IN FORMS AND MINIMIZE AIR POCKETS. WALLS WITH EXCESSIVE AIR HOLES WILL BE REJECTED AND MUST BE RE-BUILT.
4. DO NOT RUB OUT AIR POCKETS.
5. DO NOT USE FORM TIES ON EXPOSED PORTION OF WALLS. UTILIZE THICK ENOUGH FORM BOARDS AND HEAVY FORM STRUCTURE TO PREVENT NEED FOR FORM TIES.

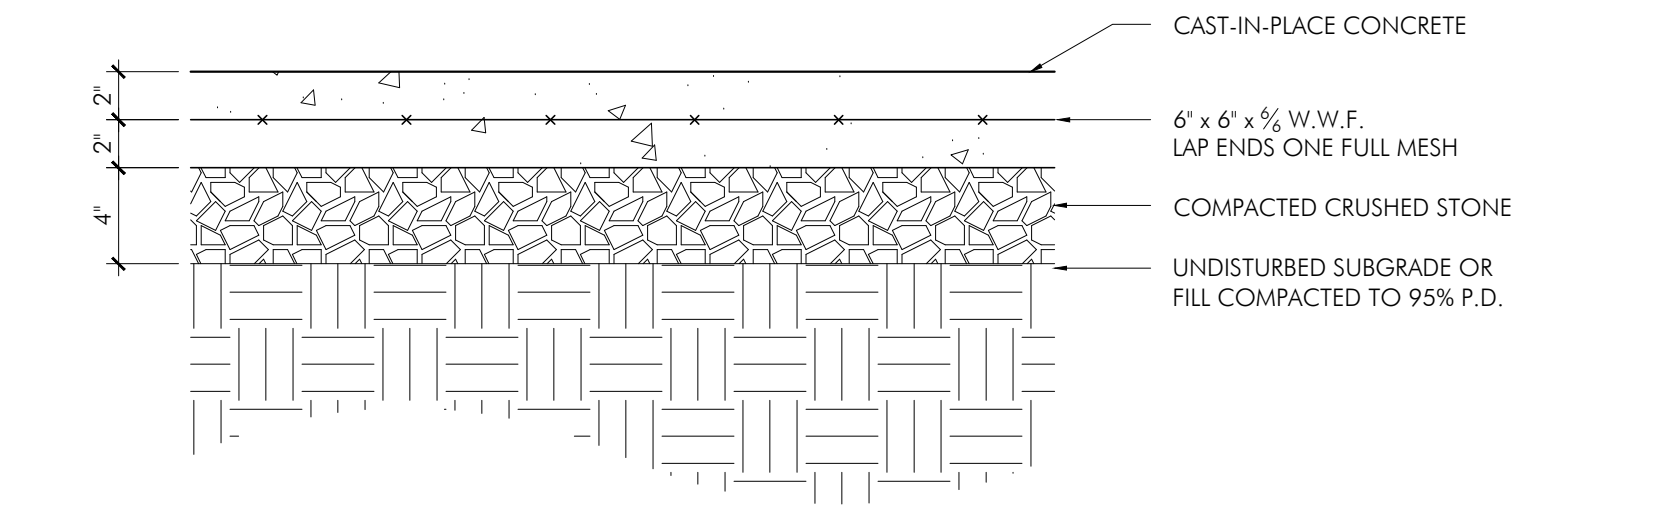


01 CONCRETE PAVING ON GRADE - PEDESTRIAN
1-1/2"=1'-0" INCHES

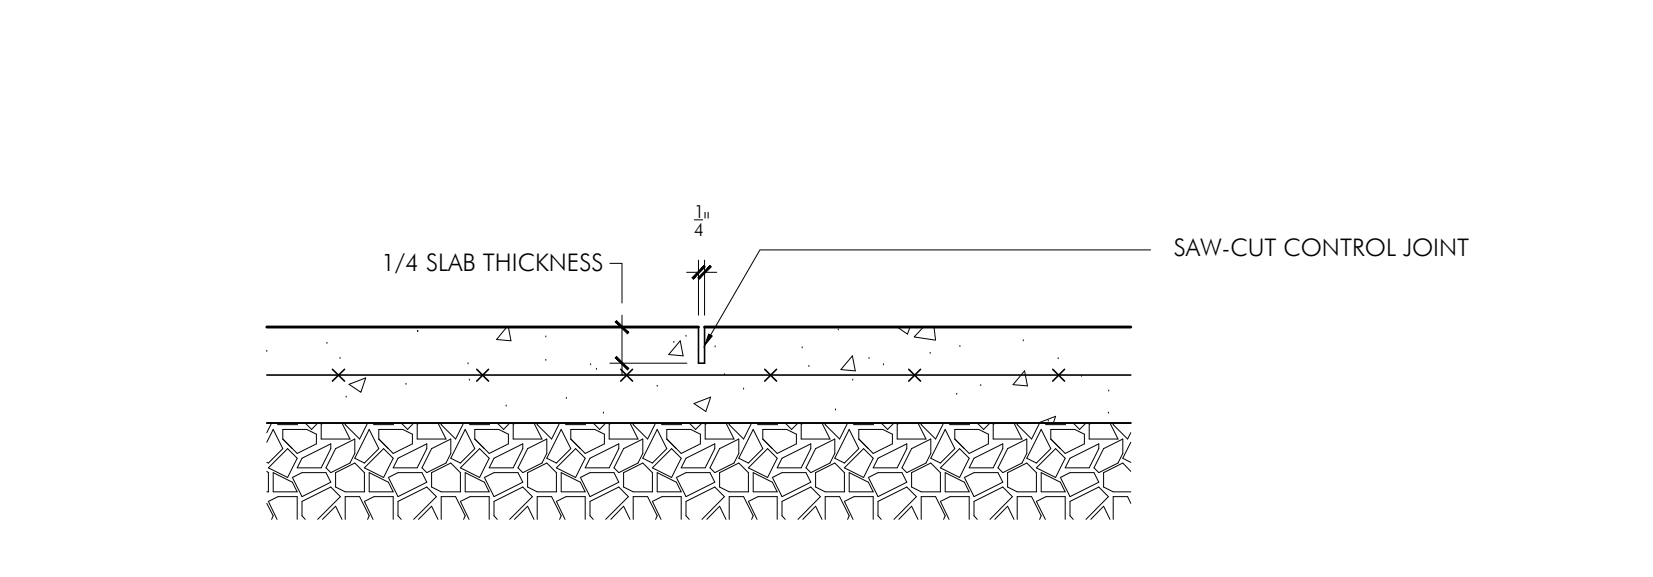


02 CONCRETE PAVING CONTROL JOINT
1-1/2"=1'-0" INCHES

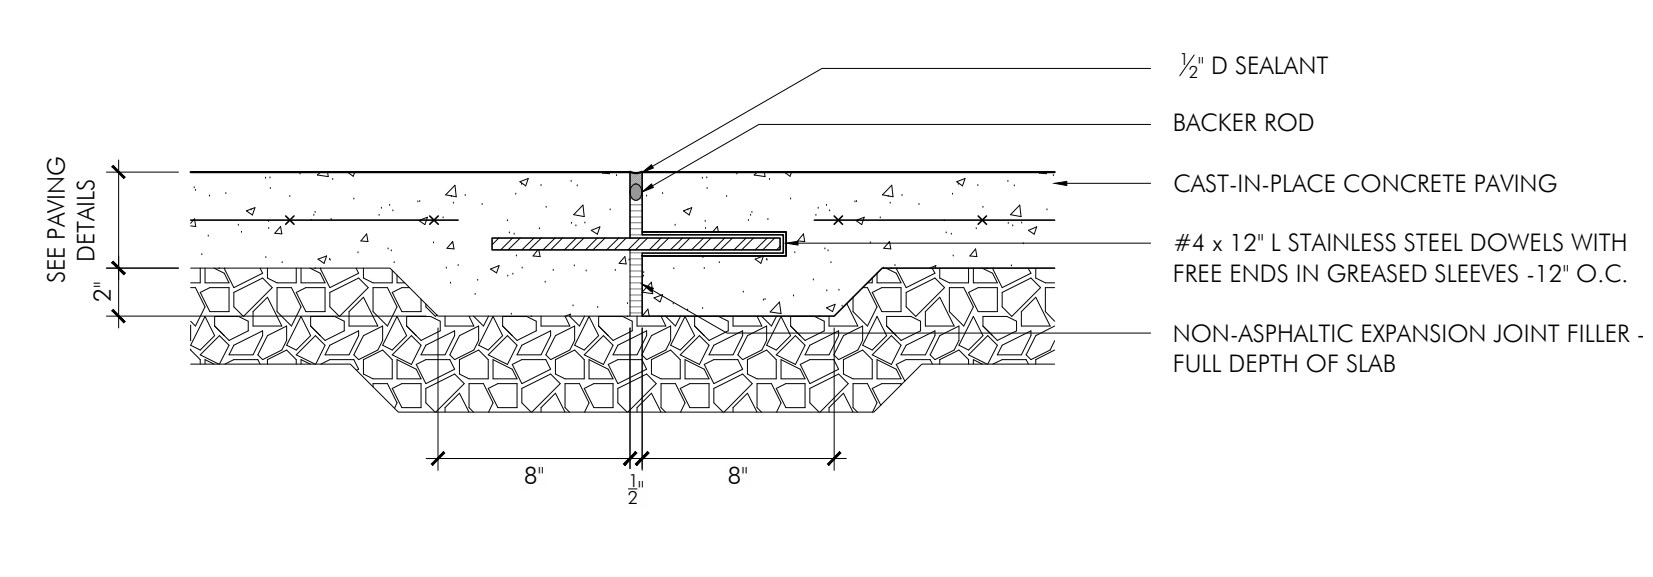

03 CONCRETE PAVING EXPANSION JOINT
1-1/2"=1'-0" INCHES

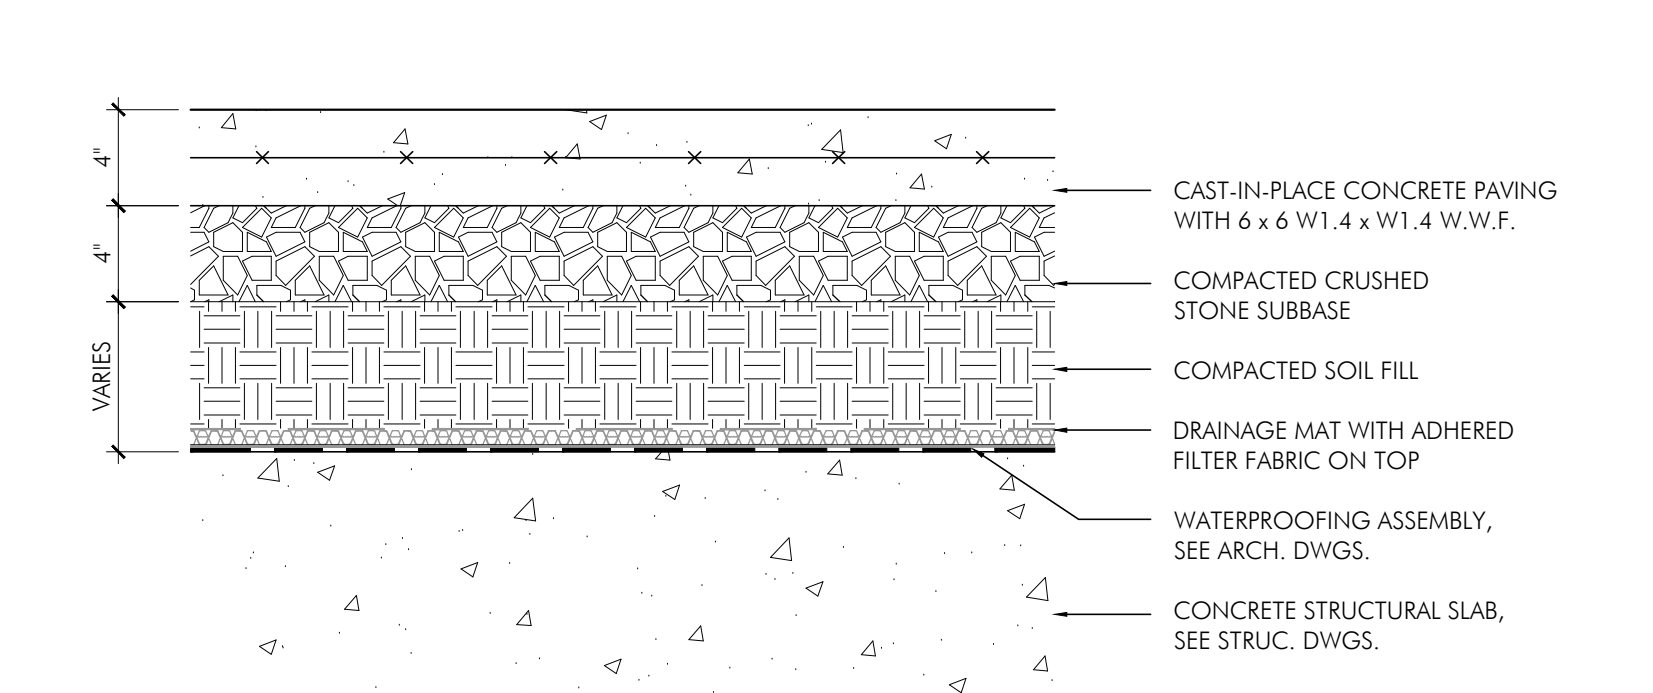

04 CONCRETE PAVING ON STRUCTURE - PEDESTRIAN
1-1/2"=1'-0" INCHES

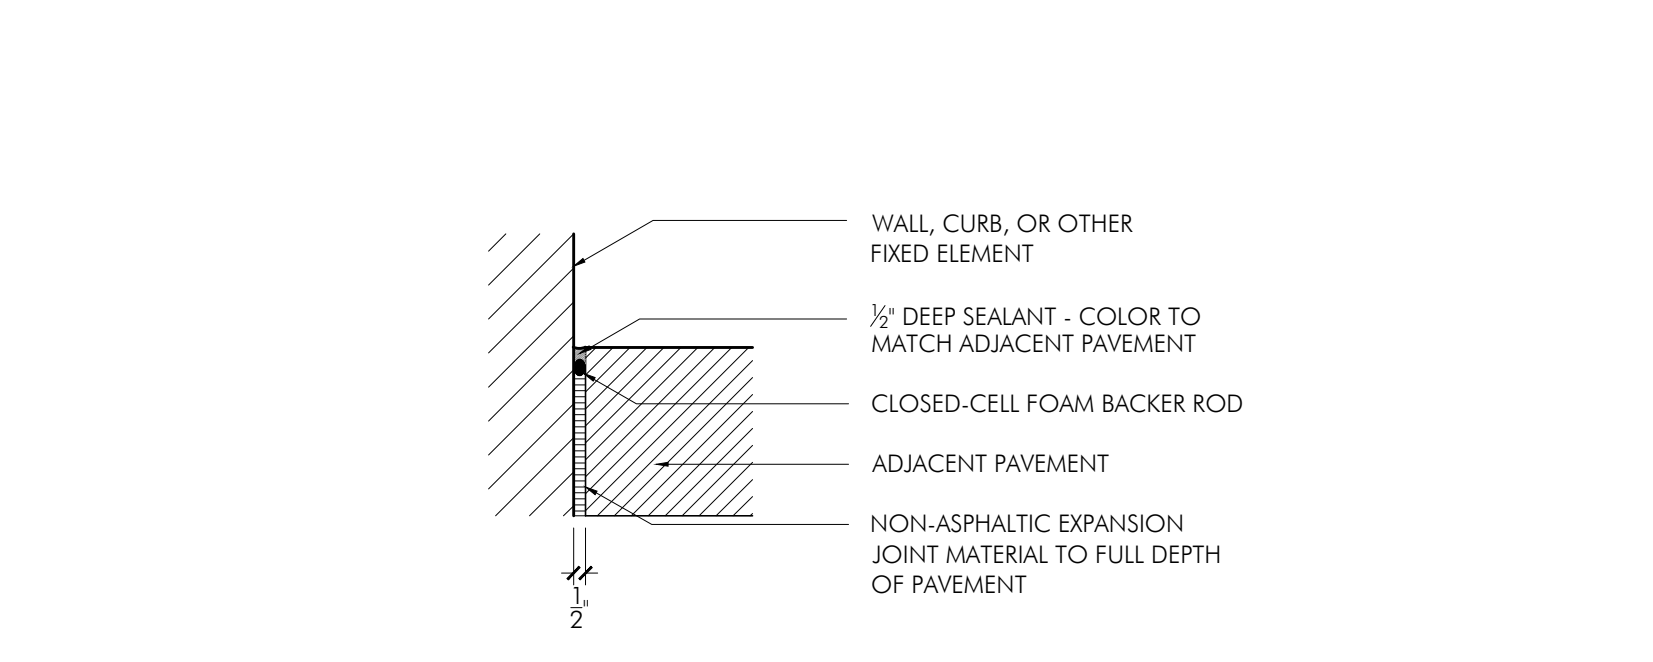

05 UNIT PAVING ON STRUCTURE
1-1/2"=1'-0" INCHES

DESIGNED BY JIN
DRAWN BY JIN
CHECKED BY TR

REVISIONS

NO.	DESCRIPTION	DATE
1	SITE PLAN RESUBMISSION	01.18.2023

HARDSCAPE DETAILS

DEVELOPER'S CERTIFICATE
THE UNDERSIGNED AGREES TO EXECUTE ALL THE FEATURES OF SITE PLAN APPROVAL NO. 820230040 INCLUDING APPROVAL CONDITIONS, DEVELOPMENT PROGRAM, AND CERTIFIED SITE PLAN.
DEVELOPER: KRE PROPERTY OWNER, LLC COMPANY: MATHIEU BUHTS CONTRACT PERSON
ADDRESS: 1455 PENNSYLVANIA AVENUE, SUITE 200, WASHINGTON, DC 20004
PHONE: (202) 349-1441
EMAIL: MBUHTS@CARRCO.COM
SIGNATURE: _____