



VIKA MARYLAND, LLC
20251 Century Blvd., Suite 400
Germantown, MD 20874
301.916.4100 | vika.com

Our Site Set on the Future.

PREPARED FOR:
GBT REALTY CORPORATION
9010 OVERLOOK BOULEVARD
BRENTWOOD, TENNESSEE 37027
615.370.0970
JEFF PAPE

LAND USE ATTORNEY
BEVERIDGE & DIAMOND
1500 N STREET, NW
WASHINGTON, DC
SUITE 100
202.789.6013
GUS B. BAUMAN


ARCHITECT
GRESHAM SMITH
222 SECOND AVENUE SOUTH
SUITE 1400
NASHVILLE, TN 37201
615.710.8614
ADAM SMITH

TRAFFIC CONSULTANT
OSGROVE SLADE
1140 CONNECTICUT AVE, NW
WASHINGTON, DC
SUITE 1010
202.540.1927
KATIE WAGNER

LANDSCAPE ARCHITECT
VIKA MARYLAND, LLC
20251 CENTURY BOULEVARD
SUITE 400
GERMANTOWN, MARYLAND 20874
301.916.4100
ESRA SOYUTUN, RLA, LEED AP ND

CIVIL ENGINEER
VIKA MARYLAND, LLC
20251 CENTURY BOULEVARD
SUITE 400
GERMANTOWN, MARYLAND 20874
301.916.4100
JASON A. EVANS, PE

LAND PLANNER
VIKA MARYLAND, LLC
20251 CENTURY BOULEVARD
SUITE 400
GERMANTOWN, MARYLAND 20874
301.916.4100
IAN DUKE

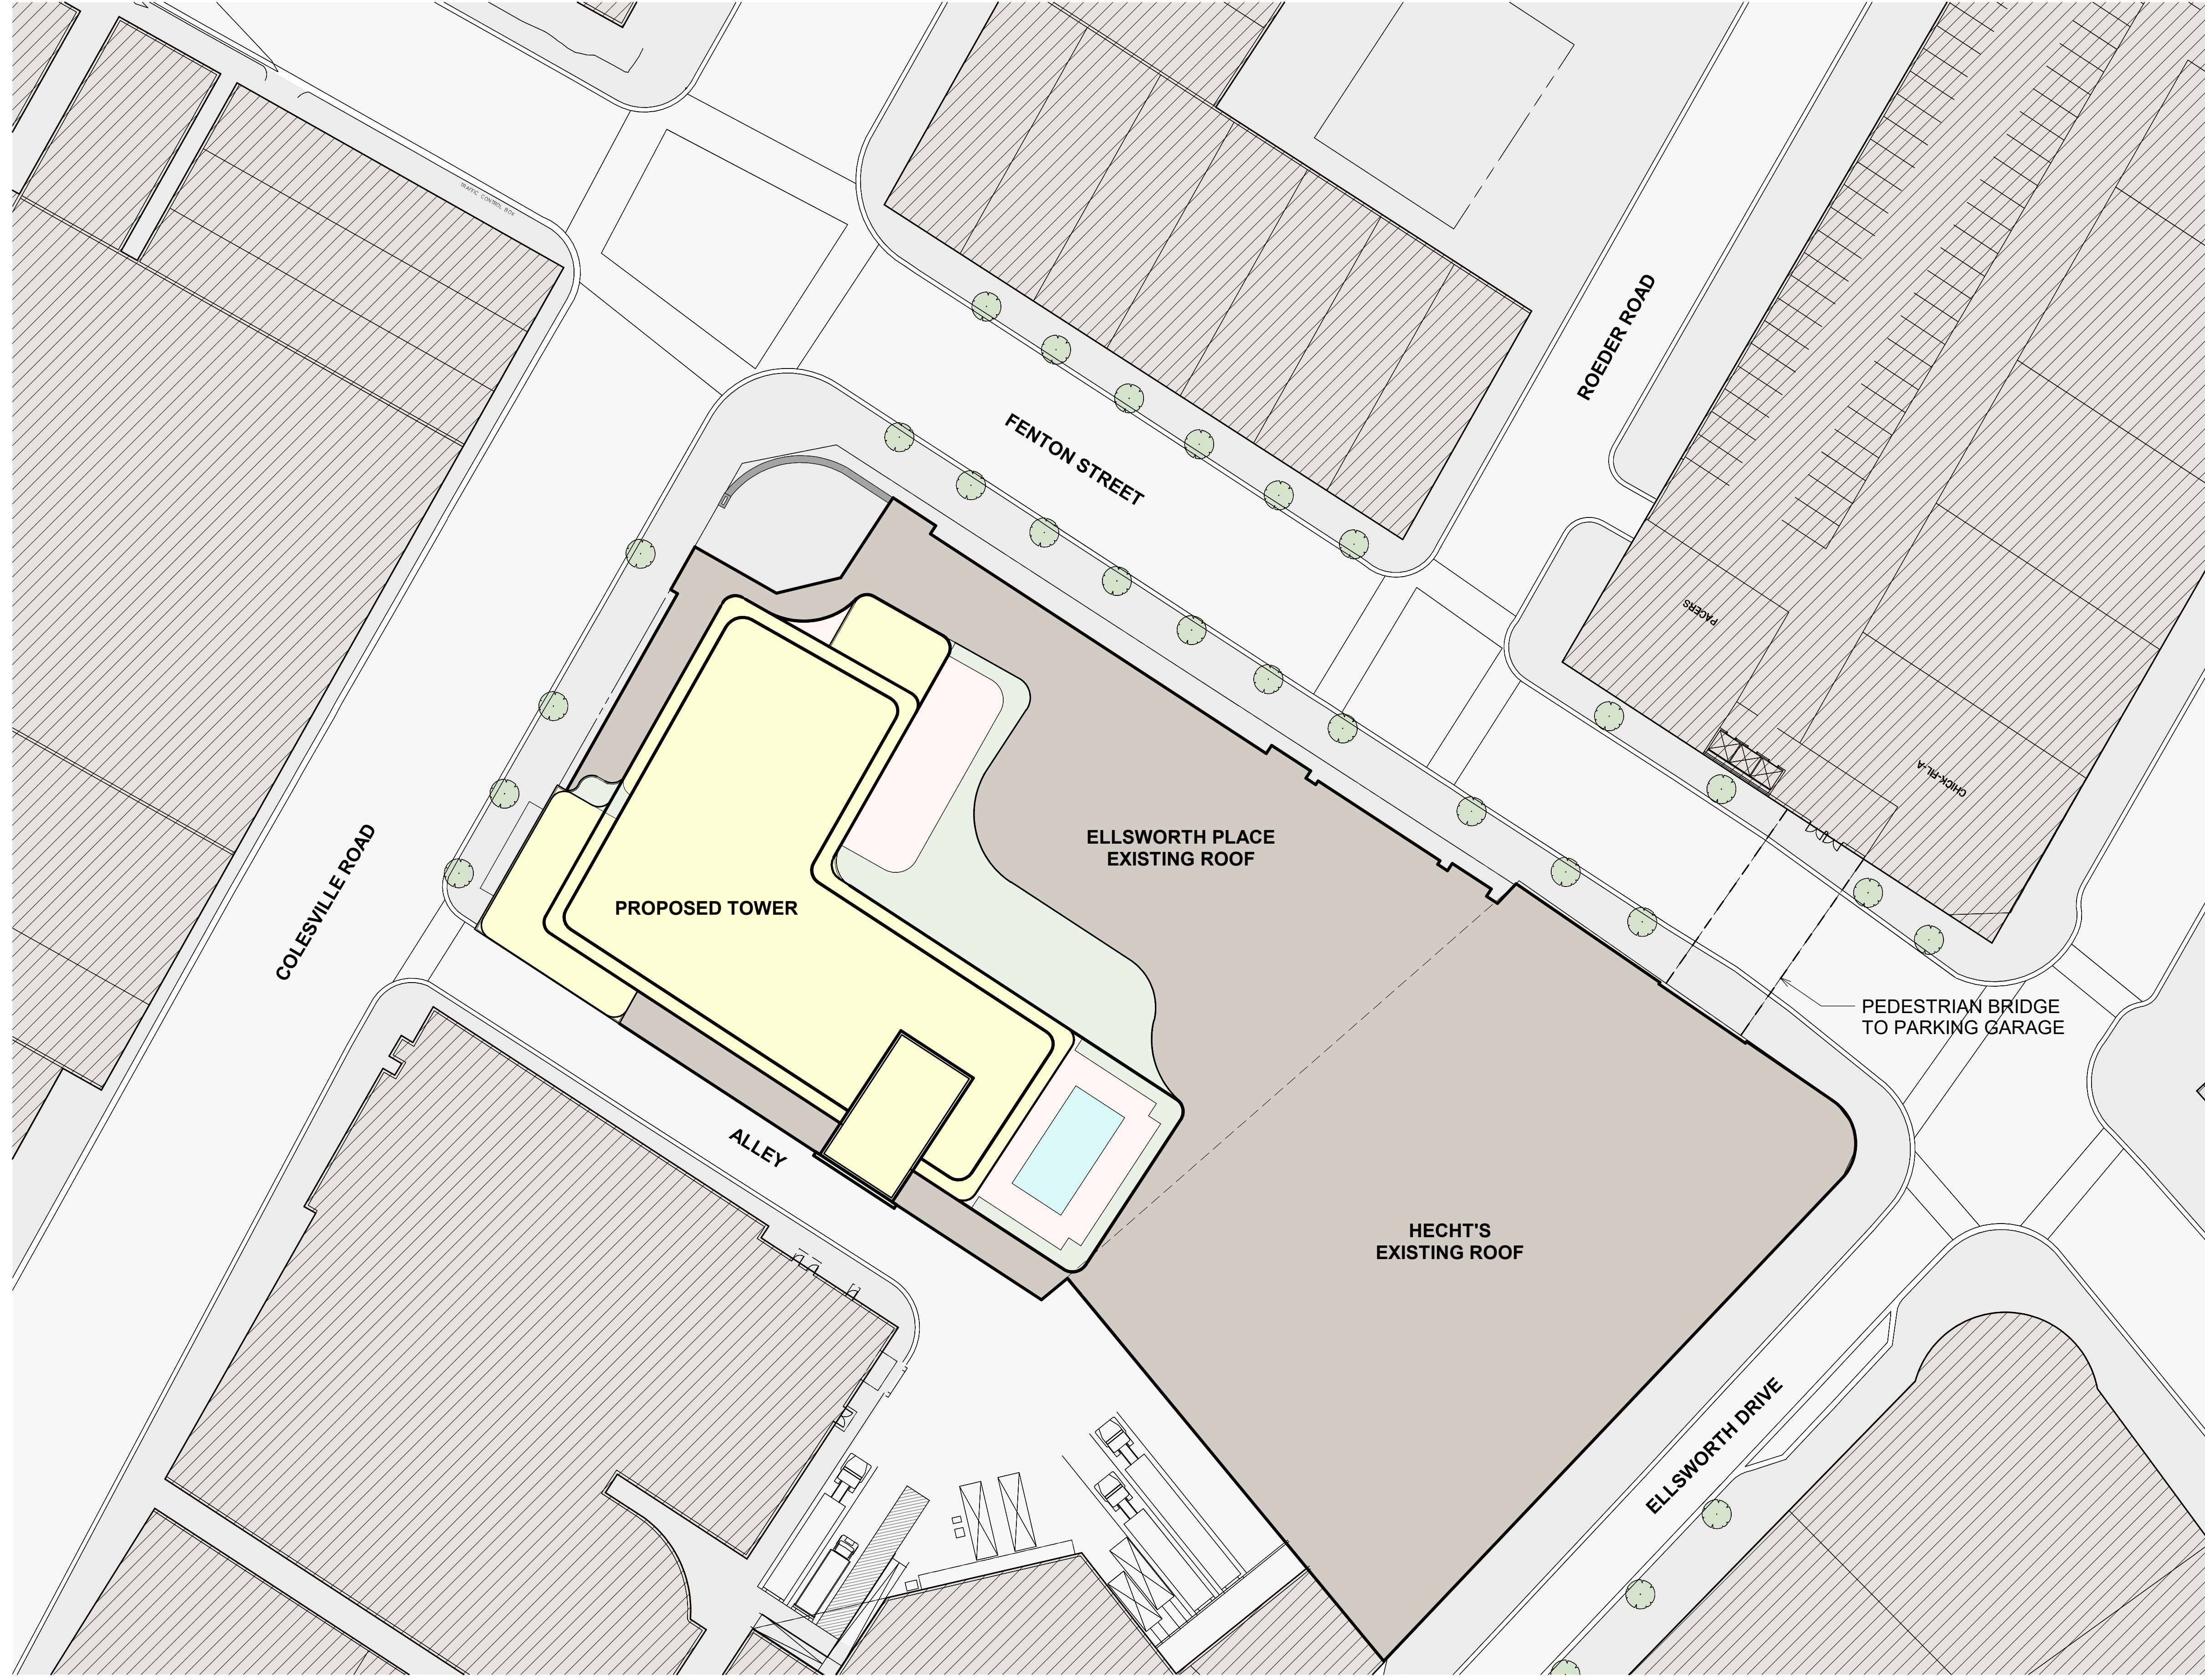


Revision	
Date	Description

ELLSWORTH PLACE RESIDENTIAL


LOT 16
EDWARD W. BRYN'S SUBDIVISION
13TH ELECTION DISTRICT
MONTGOMERY COUNTY
SILVER SPRING, MARYLAND
WSSC GRID: 210NW01
TAX MAP: JN33

#320240060

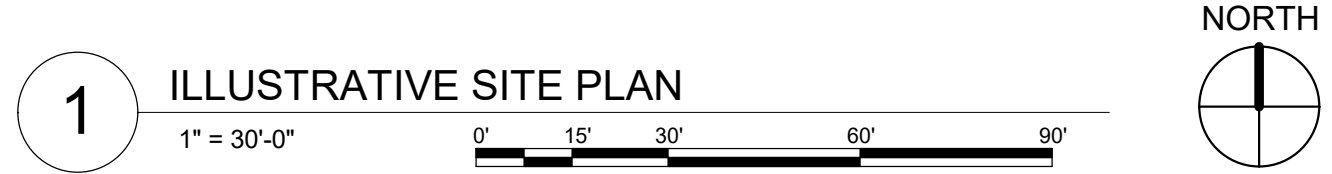

COLOR LEGEND - SITE

EXISTING ELLSWORTH PLACE	RESIDENTIAL UNITS
EXISTING ADJACENT BUILDINGS	RESIDENT OUTDOOR AMENITY
EXISTING SIDEWALK	PLANTINGS AND / OR GREEN ROOF
EXISTING STREET	SWIMMING POOL

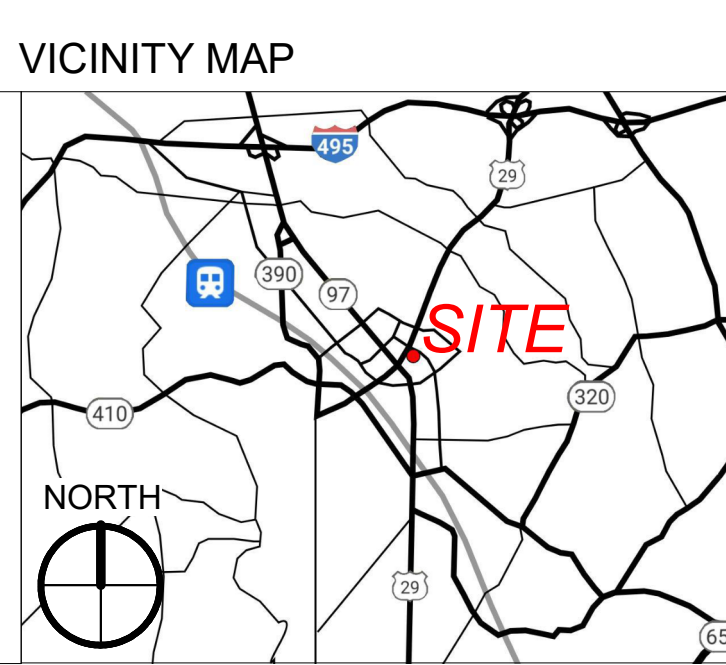

NOTE:
SKETCH PLAN DRAWINGS ARE CONCEPTUAL ONLY AND REPRESENT PROPOSED DEVELOPMENT IN AN ILLUSTRATIVE MANNER. FINAL BUILDING LOCATIONS, DIMENSIONS, HEIGHTS, USES, PHASING, DENSITY, PARKING, UNIT MIX, DEVELOPMENT STANDARDS AND PROGRAMS SHALL BE DETERMINED AT TIME OF SITE PLAN APPLICATIONS.

NOT FOR CONSTRUCTION

Drawn By: Author
Checked By: Checker
Approved By: Approver

GRESHAM SMITH
PROJECT NO. 46511.00

DRAWING NO. **A102**

SHEET NO. 09-ARCH-320240060-02

DATE ISSUED: 01/17/2024