
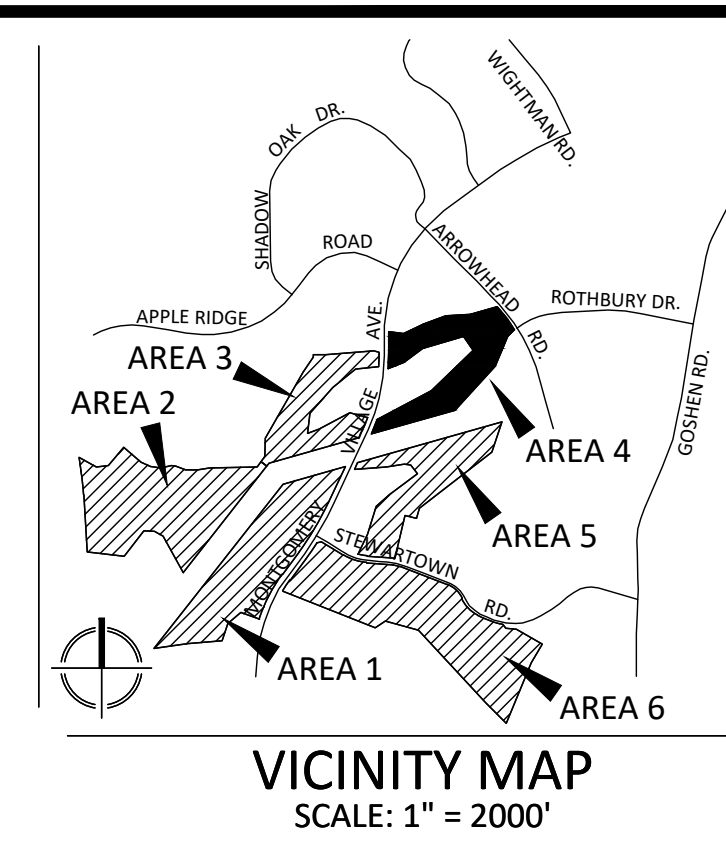


PLAN LEGEND

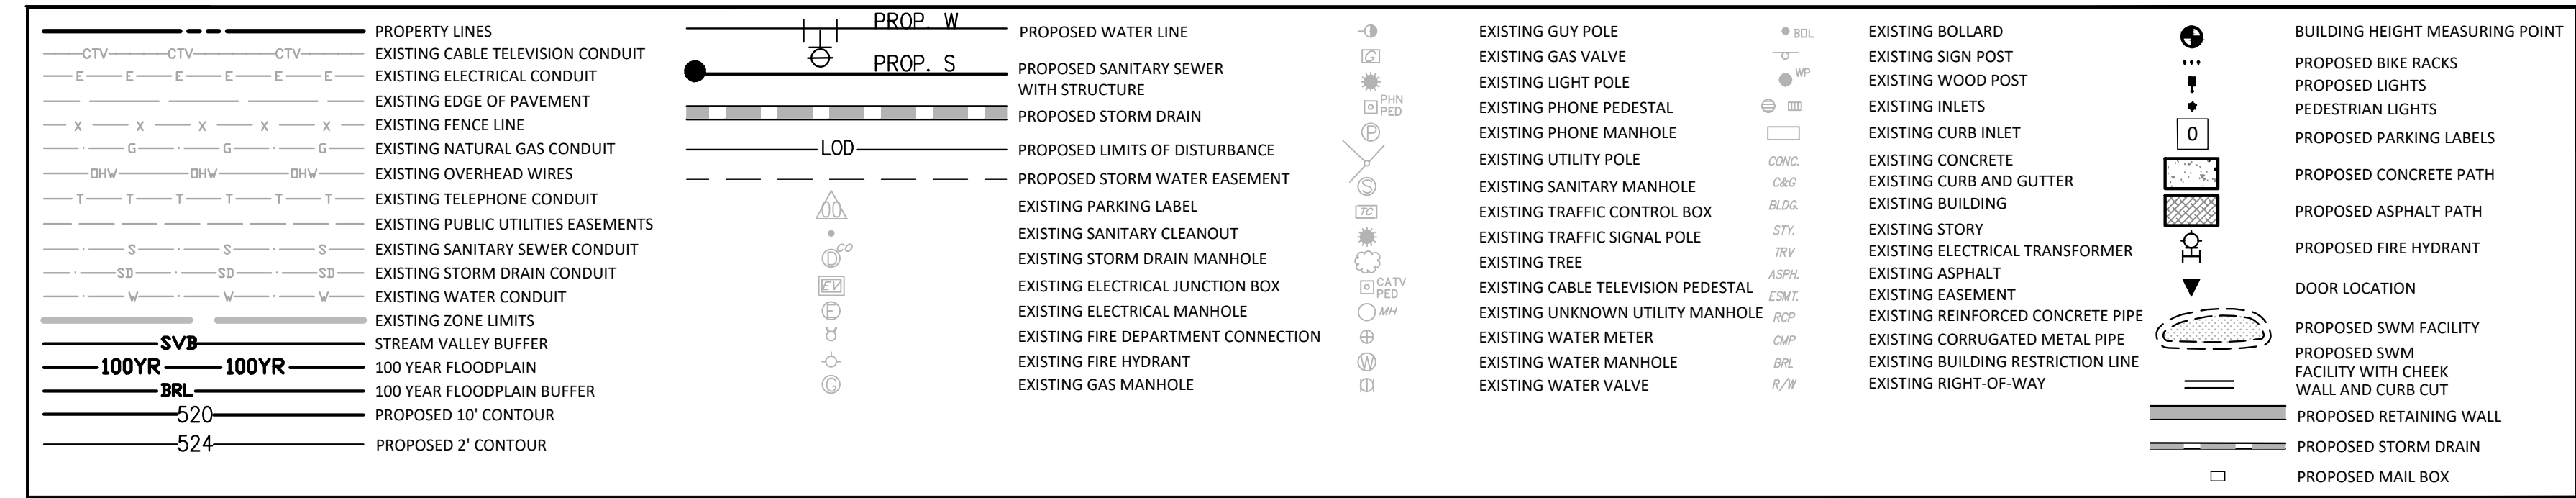

VKA
 ENGINEERS PLANNERS
 LANDSCAPE ARCHITECTS SURVEYORS
 VIKA MARYLAND, LLC
 20251 CENTURY BOULEVARD, SUITE 400
 GERMANTOWN, MARYLAND 20874
 PHONE: (301) 916-4100
 FAX: (301) 916-2262
 GERMANTOWN, MD. MCLEAN, VA.
 PREPARED FOR:
 USL2 MR
 MONTGOMERY VILLAGE BUSINESS TRUST
 c/o MONUMENT REALTY
 750 17TH STREET, NW, SUITE 1100
 WASHINGTON, DC 20006
 202.777.2010
 RUSSELL HINES

DESIGN CONSULTANTS
 ARCHITECTS
 TORTI GALLAS AND PARTNERS, INC
 1300 SPRING STREET, SUITE 400
 SILVER SPRING, MD 20910
 301.588.4800
 ERIK J. AULESTIA
 ATTORNEY
 LERCH, EARLY & BREWER
 CHTD.
 3 BETHESDA METRO CENTER
 SUITE 460
 BETHESDA, MD 20814
 301.841.3832
 PATRICIA HARRIS
 TRAFFIC ENGINEER
 WELLS + ASSOCIATES
 8730 GEORGIA AVENUE, SUITE 200
 SILVER SPRING, MD 20910
 301.448.1333
 KEVIN BERGER
 LANDSCAPE ARCHITECT
 VIKA MARYLAND, LLC
 20251 CENTURY BOULEVARD
 SUITE 400
 GERMANTOWN MD, 20874
 301.916.4100
 JOSH SLOAN
 CIVIL ENGINEER
 VIKA MARYLAND, LLC
 20251 CENTURY BOULEVARD
 SUITE 400
 GERMANTOWN MD, 20874
 301.916.4100
 MIKE GOODMAN

REVISIONS	DATE
DRC COMMENTS	08/09/17
REVIEWERS	08/31/17
COMMENTS	




BLOOM MV AREA I-VI
 9TH ELECTION DISTRICT MONTGOMERY COUNTY, MARYLAND
 WSSC GRID: 227NW09
 TAX MAP: FU342
SP# 820170130

DETAILED SITE PLAN AREA 4
 DRAWN BY: PJS
 DESIGNED BY: DLK - JS - SCM
 DATE ISSUED: May 5, 2017
 VIKI PROJECT VM1920
 DRAWING NO. XXX
 SHEET NO. SP-16



NOTE: SCHEMATIC DESIGN FOR ENTITLEMENT ONLY.
 NOT FOR CONSTRUCTION OR BIDDING PURPOSES.
 LAYOUT: SP-16, Plotted by: grimm

DEVELOPER'S CERTIFICATE
 The undersigned agrees to execute all the features of the Site Plan Approval No. 820170130, including Approval Conditions, Development Program, and Certified Site Plan.
 Developer's Name: USL2 MR Montgomery Village Business Trust
 Contact Person: Russell Hines
 Address: 2200 K Street, NW, Suite 600, Washington, DC 20006
 Phone: 202.777.2010
 Signature: _____ Date: _____

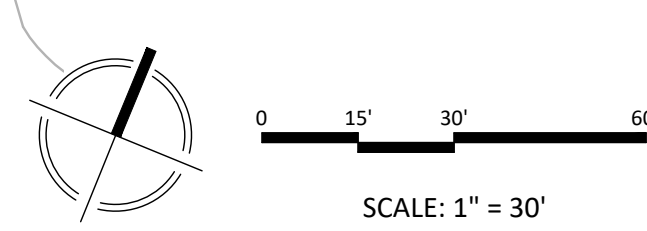

SEE SHEET SP-17 AREA 4

SEE SHEET SP-15 AREA 4