
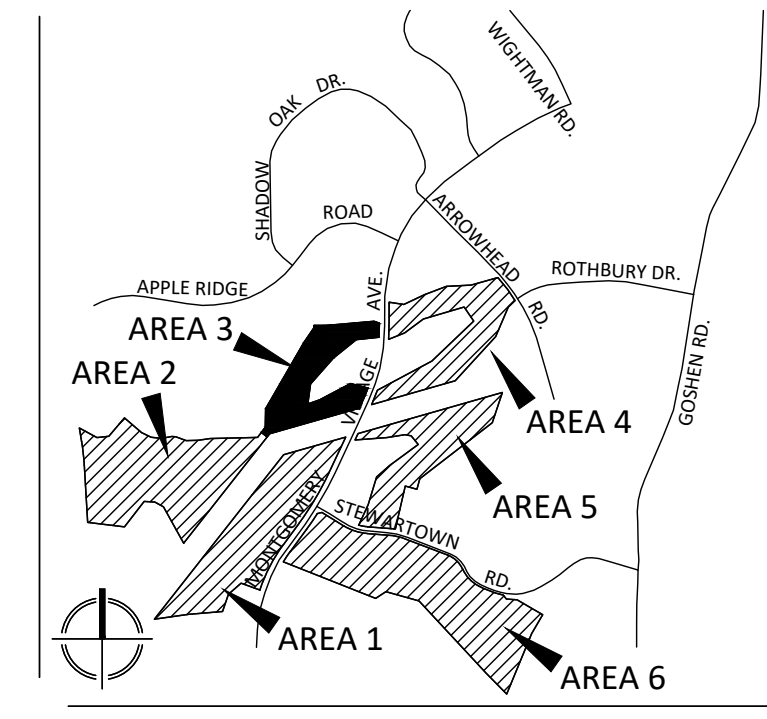


PLAN LEGEND

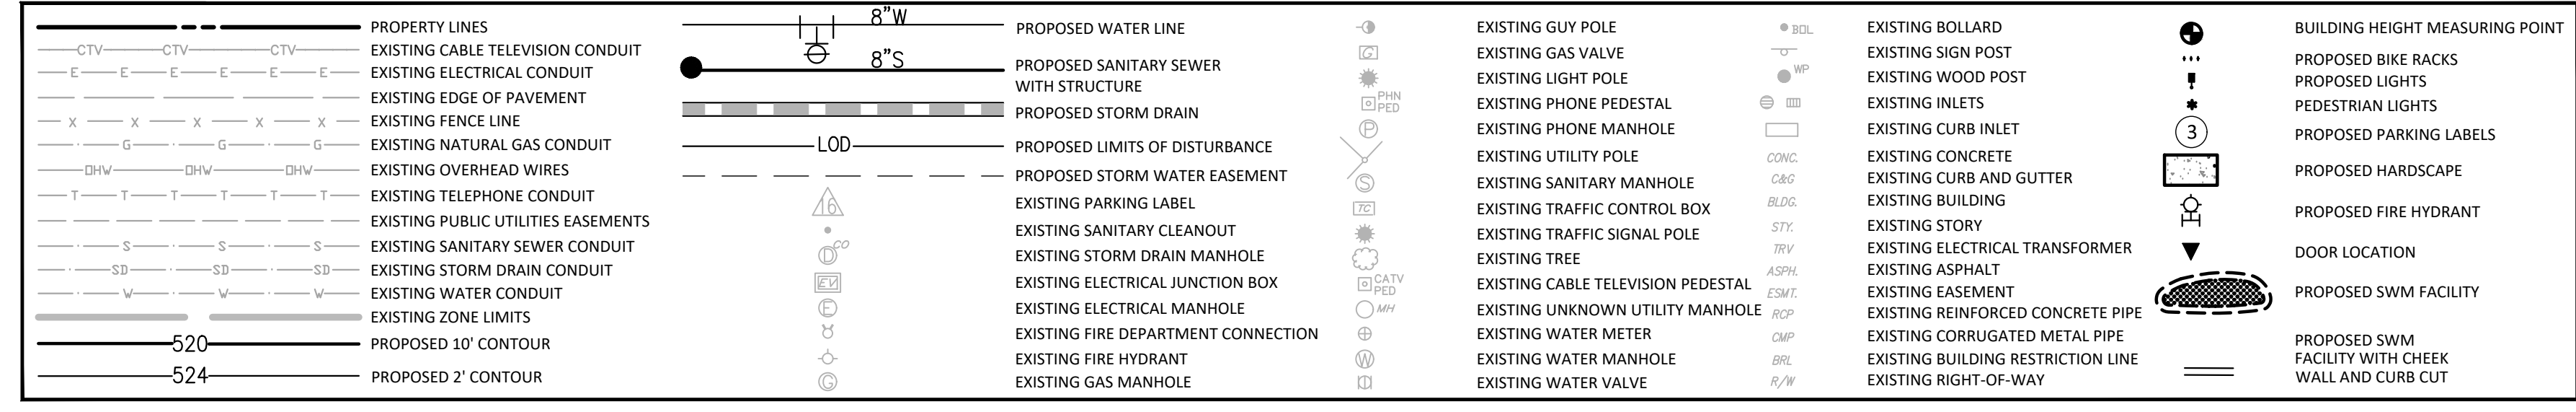

VIA
ENGINEERS PLANNERS
LANDSCAPE ARCHITECTS SURVEYORS
VIA MARYLAND, LLC
20251 CENTURY BOULEVARD SUITE 400
GERMANTOWN, MARYLAND 20874
PHONE: (301) 916-4100
FAX: (301) 916-2262
GERMANTOWN, MD. MCLEAN, VA.

PREPARED FOR:
**USL2 MR
MONTGOMERY VILLAGE
BUSINESS TRUST**
c/o MONUMENT REALTY
1700 K STREET, NW, SUITE 600
WASHINGTON, DC 20006
202.777.2010
RUSSELL HINES

DESIGN CONSULTANTS

ARCHITECTS
**TORTI GALLAS AND
PARTNERS, INC**
1300 SPRING STREET, SUITE 400
SILVER SPRING, MD 20910
301.588.4800
ERIK J. AULESTIA

ATTORNEY
**LERCH, EARLY & BREWER
CHTD.**
3 BETHESDA METRO CENTER
SUITE 460
BETHESDA, MD 20814
301.841.3832
PATRICIA HARRIS

TRAFFIC ENGINEER
WELLS + ASSOCIATES
8730 GEORGIA AVENUE, SUITE 200
SILVER SPRING, MD 20910
301.458.1333
KEVIN BERGER

LANDSCAPE ARCHITECT
VIA MARYLAND, LLC
20251 CENTURY BOULEVARD
SUITE 400
GERMANTOWN MD, 20874
301.916.4100
JOSH SLOAN

CIVIL ENGINEER
VIA MARYLAND, LLC
20251 CENTURY BOULEVARD
SUITE 400
GERMANTOWN MD, 20874
301.916.4100
MIKE GOODMAN

MATCHLINE SEE SHEET HS-10 AREA 3

MATCHLINE SEE SHEET HS-10 AREA 3

VICINITY MAP
SCALE: 1" = 2000'



MATCHLINE SEE SHEET HS-04 AREA 1

MATCHLINE SEE SHEET HS-04 AREA 1

MATCHLINE SEE SHEET HS-# AREA 5

REVISIONS	DATE

PROFESSIONAL SEAL

 I HEREBY CERTIFY THAT THESE DOCUMENTS WERE
 PREPARED OR APPROVED BY ME, AND THAT I AM A duly
 LICENSED REGISTERED LANDSCAPE ARCHITECT UNDER
 THE LAWS OF THE STATE OF MARYLAND.
 NAME: JOSHUA SLOAN, P.A. AIA
 LICENSE NUMBER: 3716
 EXPIRATION DATE: 11/2028

**BLOOM MV
AREA I-VI**
 9TH ELECTION DISTRICT
 MONTGOMERY COUNTY,
 MARYLAND
 WSSC GRID: 227NW09
 TAX MAP: FU342
SP# 820170130

**AREA 3
DETAILED
HARDSCAPE
PLAN**

DEVELOPER'S CERTIFICATE
 The undersigned agrees to execute all the features of the Site Plan Approval
 No. **820170130**, including Approval Conditions, Development Program,
 and Certified Site Plan.
 Developer's Name: **USL2 MR Montgomery Village Business Trust**
 Contact Person: **Russell Hines**
 Address: **1700 K Street, NW, Suite 600, Washington, DC 20006**
 Phone: **202.777.2010**
 Signature: _____ Date: _____

DRAWN BY: **PJS**
 DESIGNED BY: **DLK - JS - SCM**
 DATE ISSUED: **May 5, 2017**
 VIKIA PROJECT: **VM1920**
 DRAWING NO.: **XXX**
 SHEET NO.: **HS-09**

NOTE: SCHEMATIC DESIGN FOR ENTITLEMENT ONLY. NOT FOR CONSTRUCTION OR BIDDING PURPOSES.