

WESTWOOD SHOPPING CENTER

7TH ELECTION DISTRICT
BETHESDA, MARYLAND

Applicant / Owner:
Equity One (Northeast Portfolio) LLC
c/o Regency Centers, L.P.

Regency Centers.

1919 Gallows Road, Suite 1000
Vienna, VA 22182
703.442.4302
Sam Stiebel

THE NEIGHBORHOODS OF
EYA

Residential Developer:
The Neighborhoods of EYA
4800 Hampden Lane, Suite 300
Bethesda, MD 20814
301-634-8600
Jack Lester

LINOWES AND BLOCHER LLP
ATTORNEYS AT LAW

Attorney:
Linows and Blocher LLP
7200 Wisconsin Avenue, Suite 800
Bethesda, MD 20814
301-654-0504
Erin Girard

J.B.A.
Johnson • Bernat • Associates, Inc.

Civil Engineer:
Johnson Bernat Associates, Inc.
205 N. Frederick Avenue, Suite 100
Gaithersburg, MD 20877
301-963-1133
Kevin Johnson

mv+a

Architect:
Mushinsky Voelzke Associates | MV+A
1200 G Street, NW Suite 250
Washington, DC 20005
202-682-2822
Jim Voelzke

LandDesign.

Landscape Architect:
LandDesign
200 South Peyton Street
Alexandria, VA 22314
703.594.7784
Gabriela Canamar

WA

Traffic Consultant:
Wells + Associates
8730 Georgia Avenue, Suite 200
Silver Spring, MD 20910
301-971-3415
Nancy Randall

SITE PLAN NO. 820180190

HARDSCAPE - PAVING DETAILS

MAY 1, 2018


DRAWN BY: SM CHECKED BY: TW

REV. ISSUE DATE
1 SUBMISSION 1 04.20.2018


DRAWING STAMP

SHEET NUMBER


L4-101

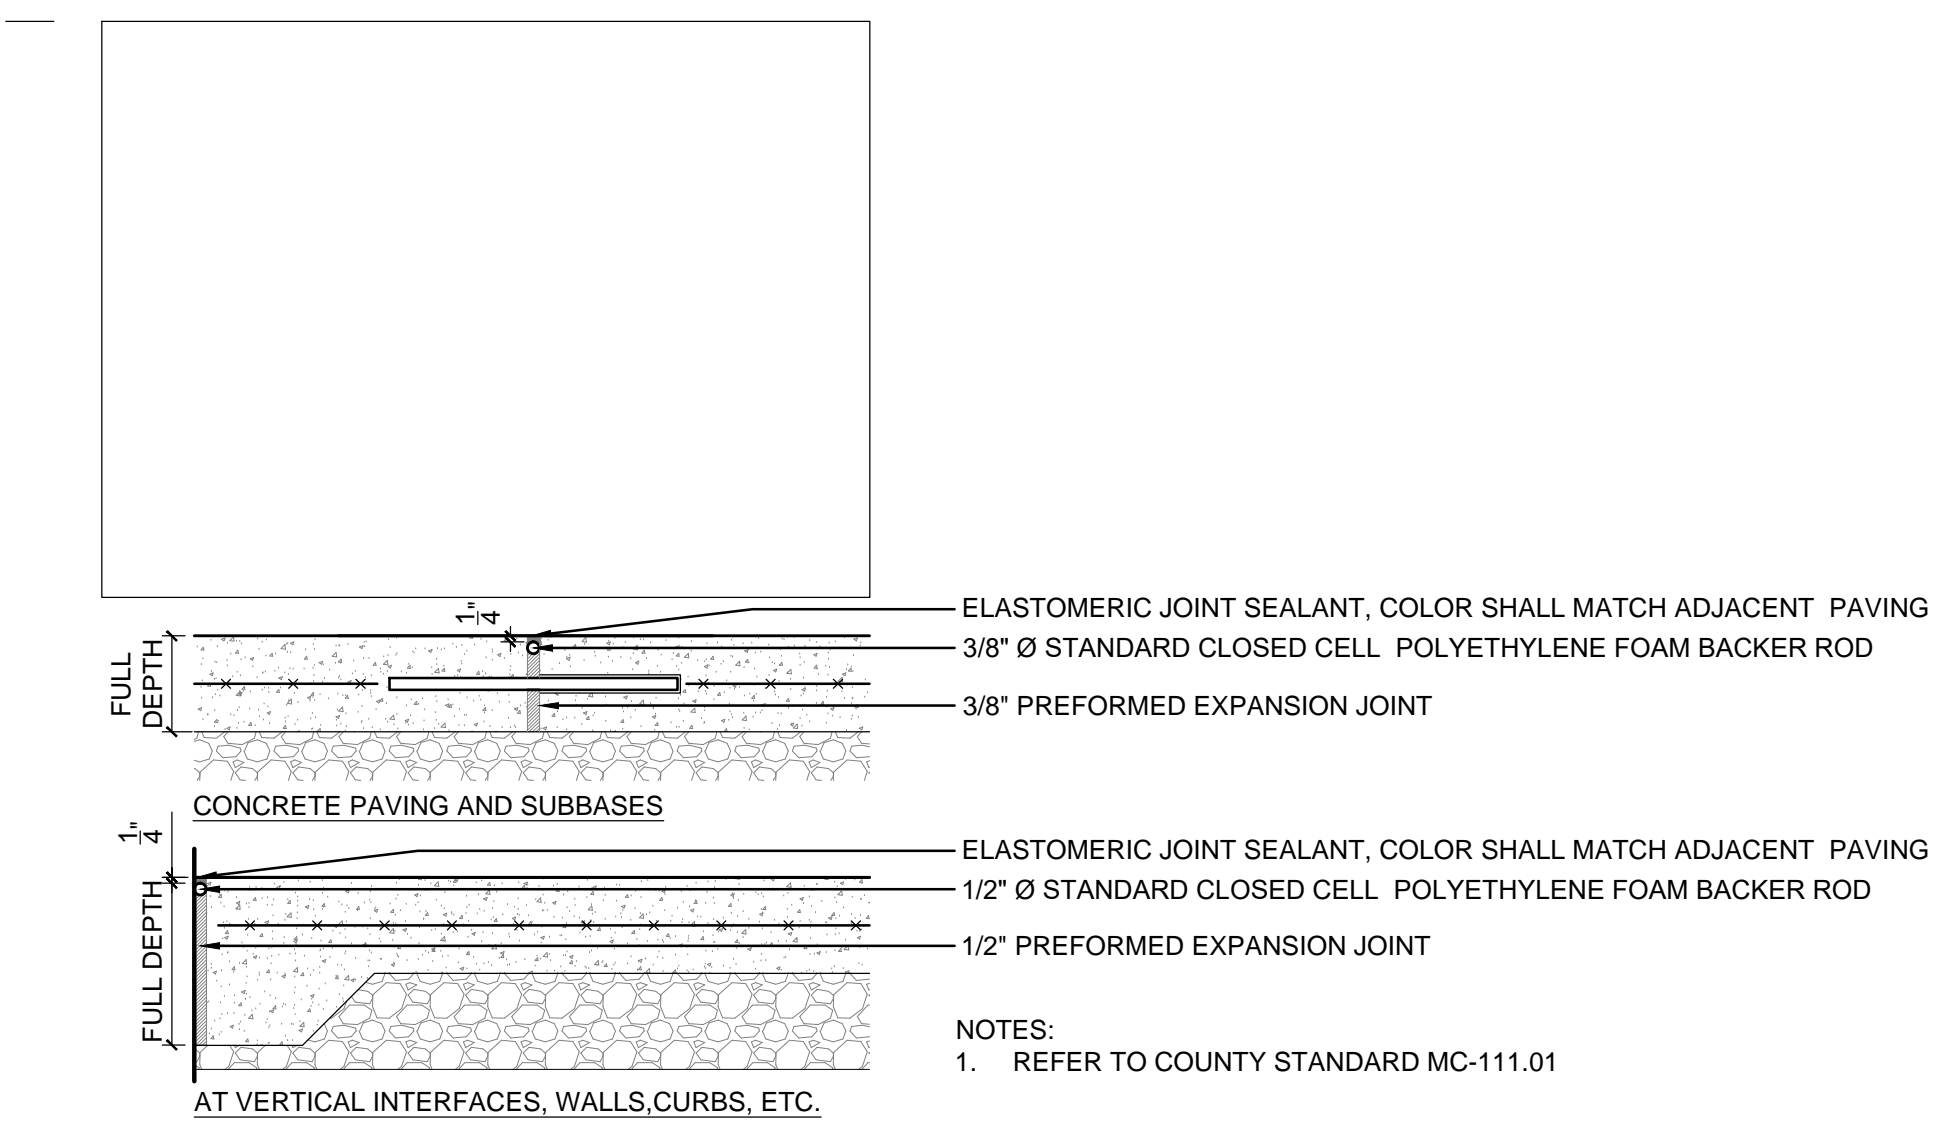


1 TYPICAL EXPANSION JOINT
SECTION 1 1/2" = 1'

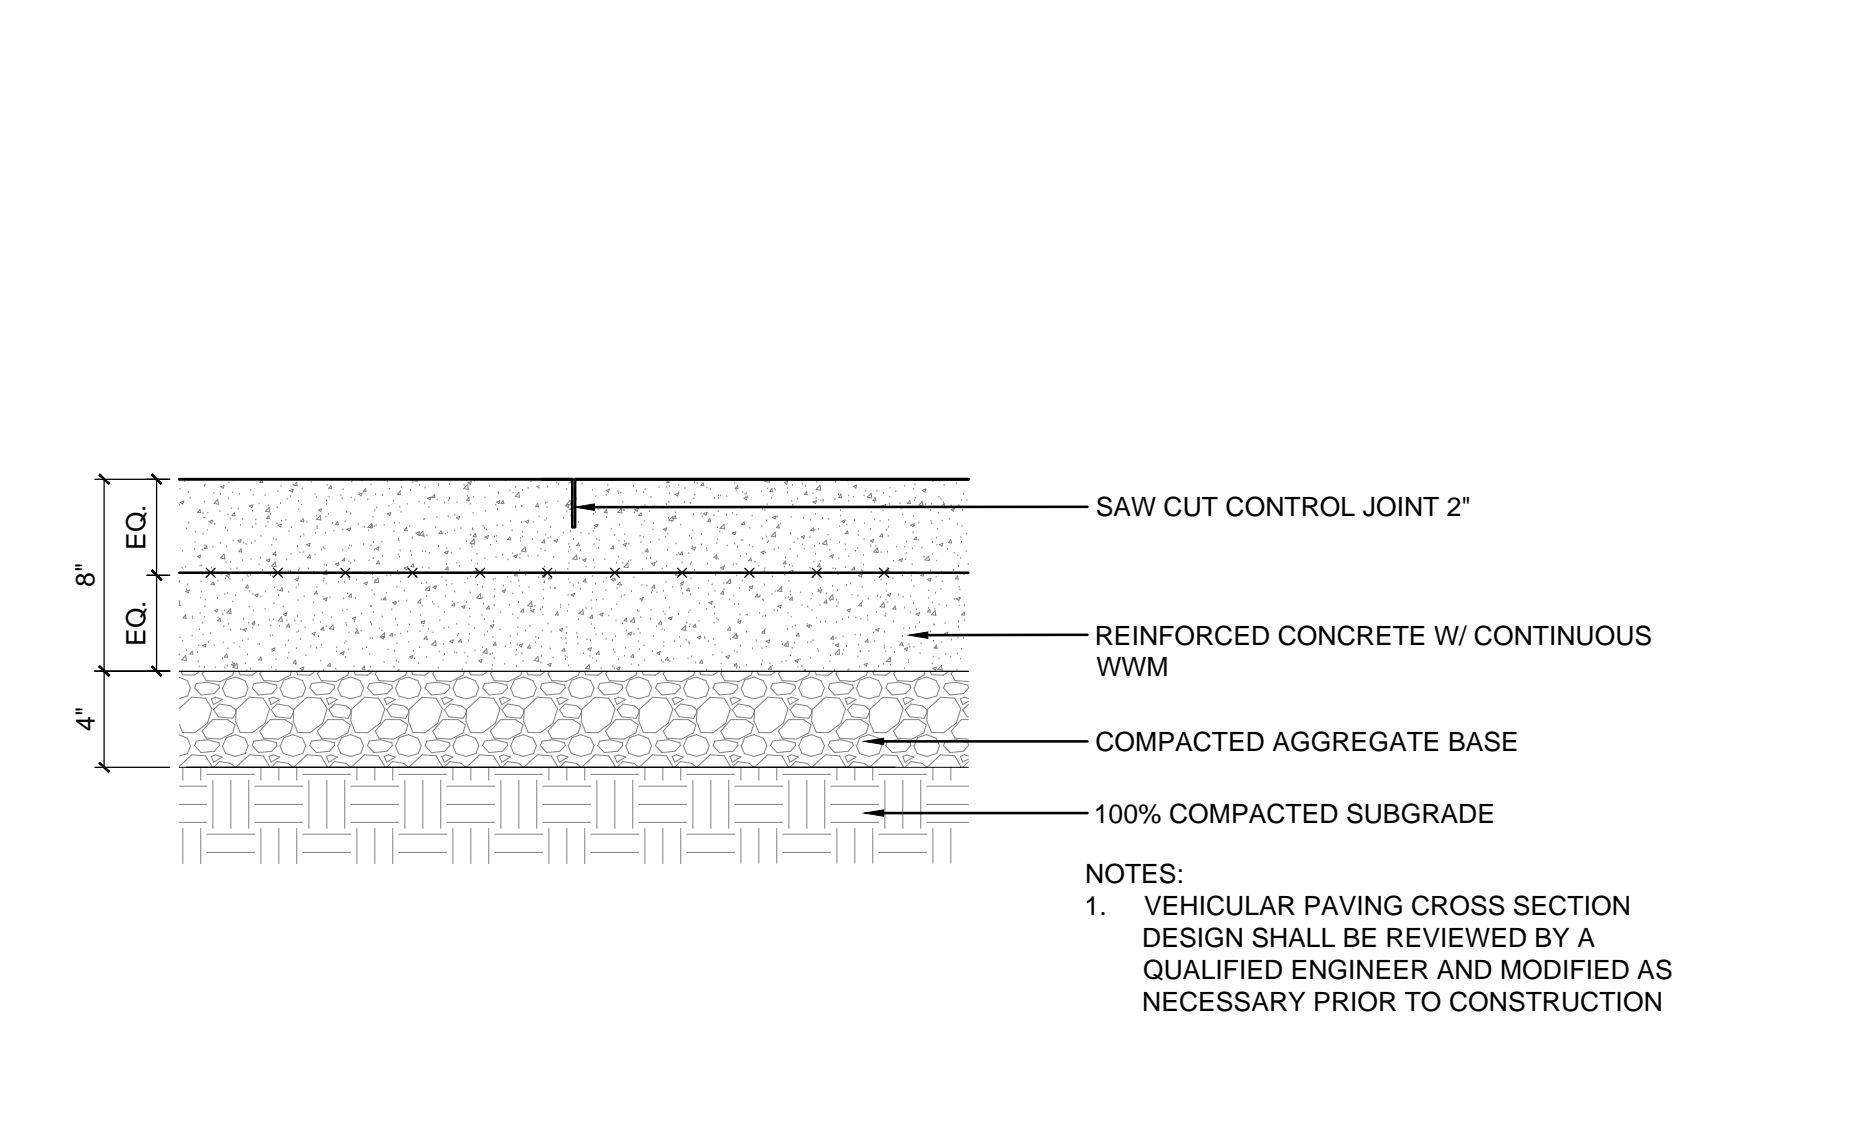


5 CONCRETE PAVING - VEHICULAR
SECTION 1 1/2" = 1'

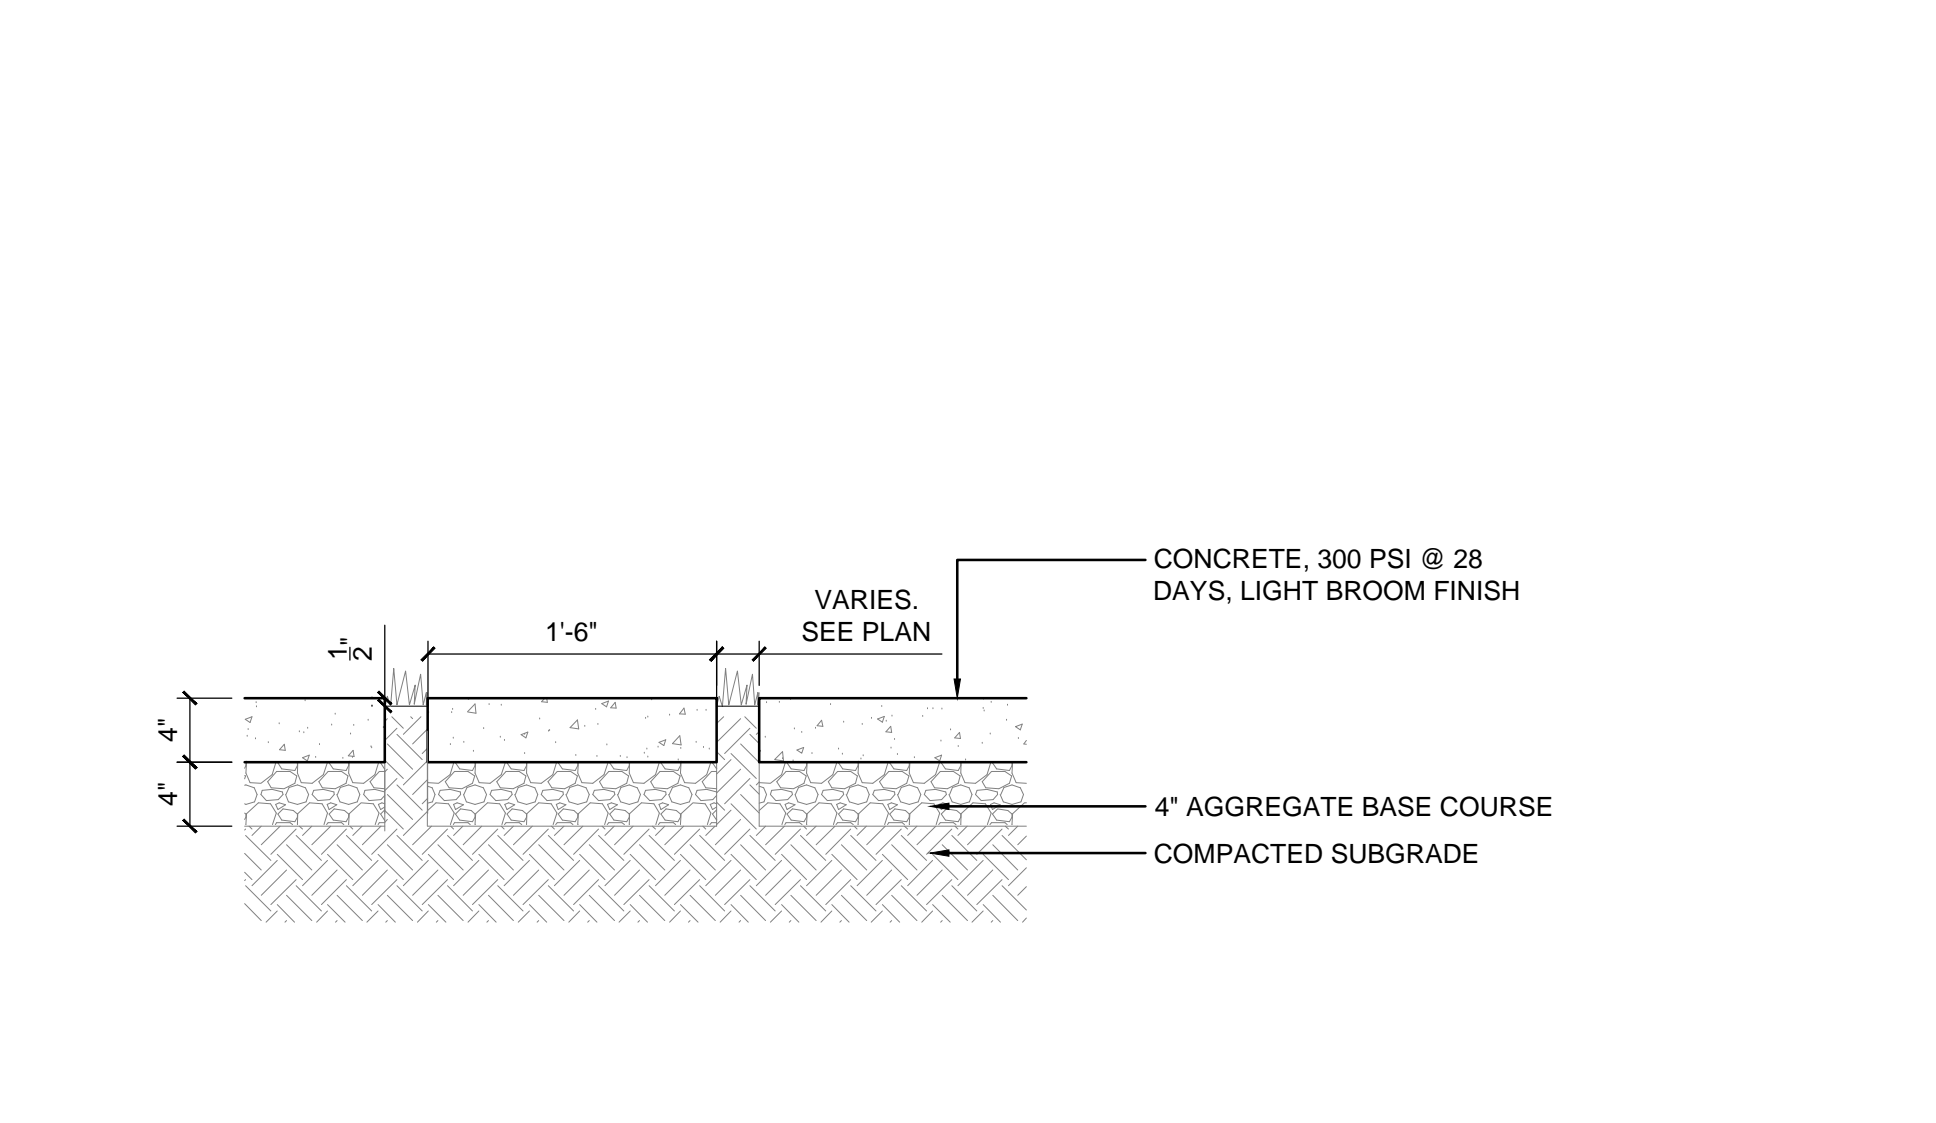


9 DECORATIVE STONE
SECTION 1" = 1'

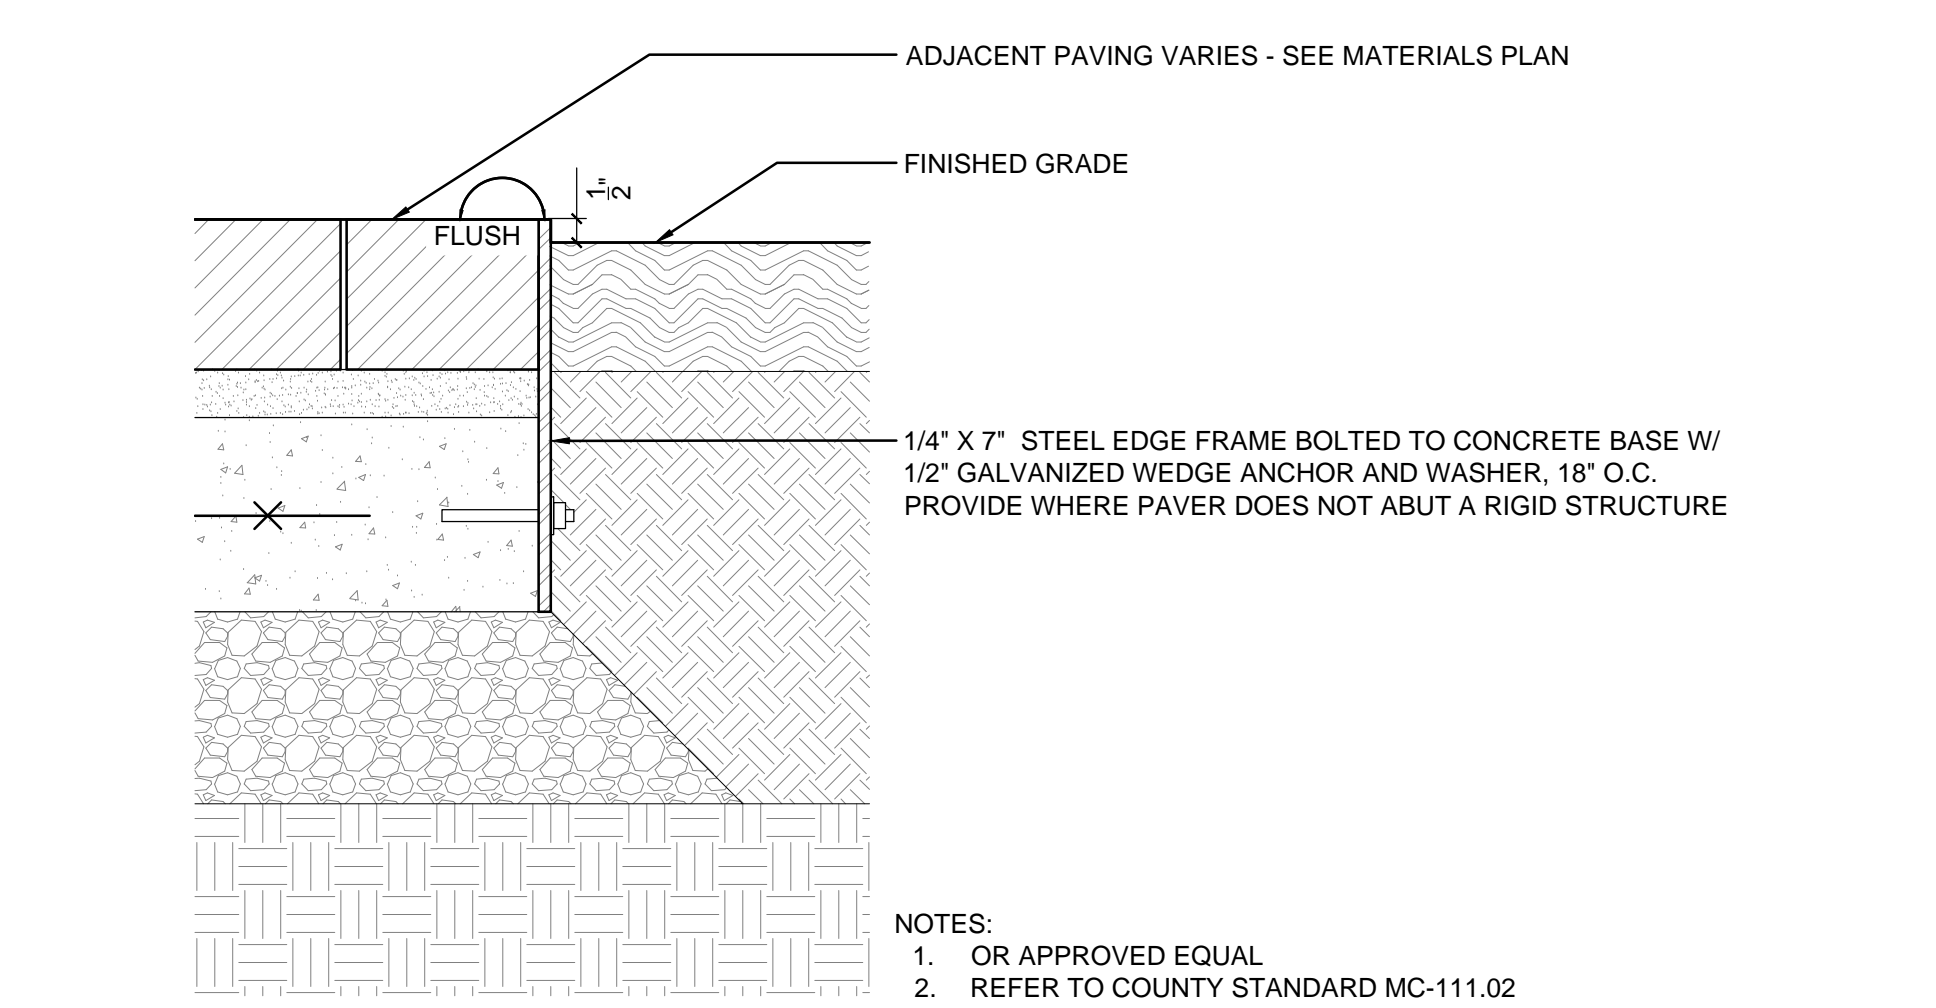


2 TYPICAL EDGE TREATMENT
SECTION 3' = 1'

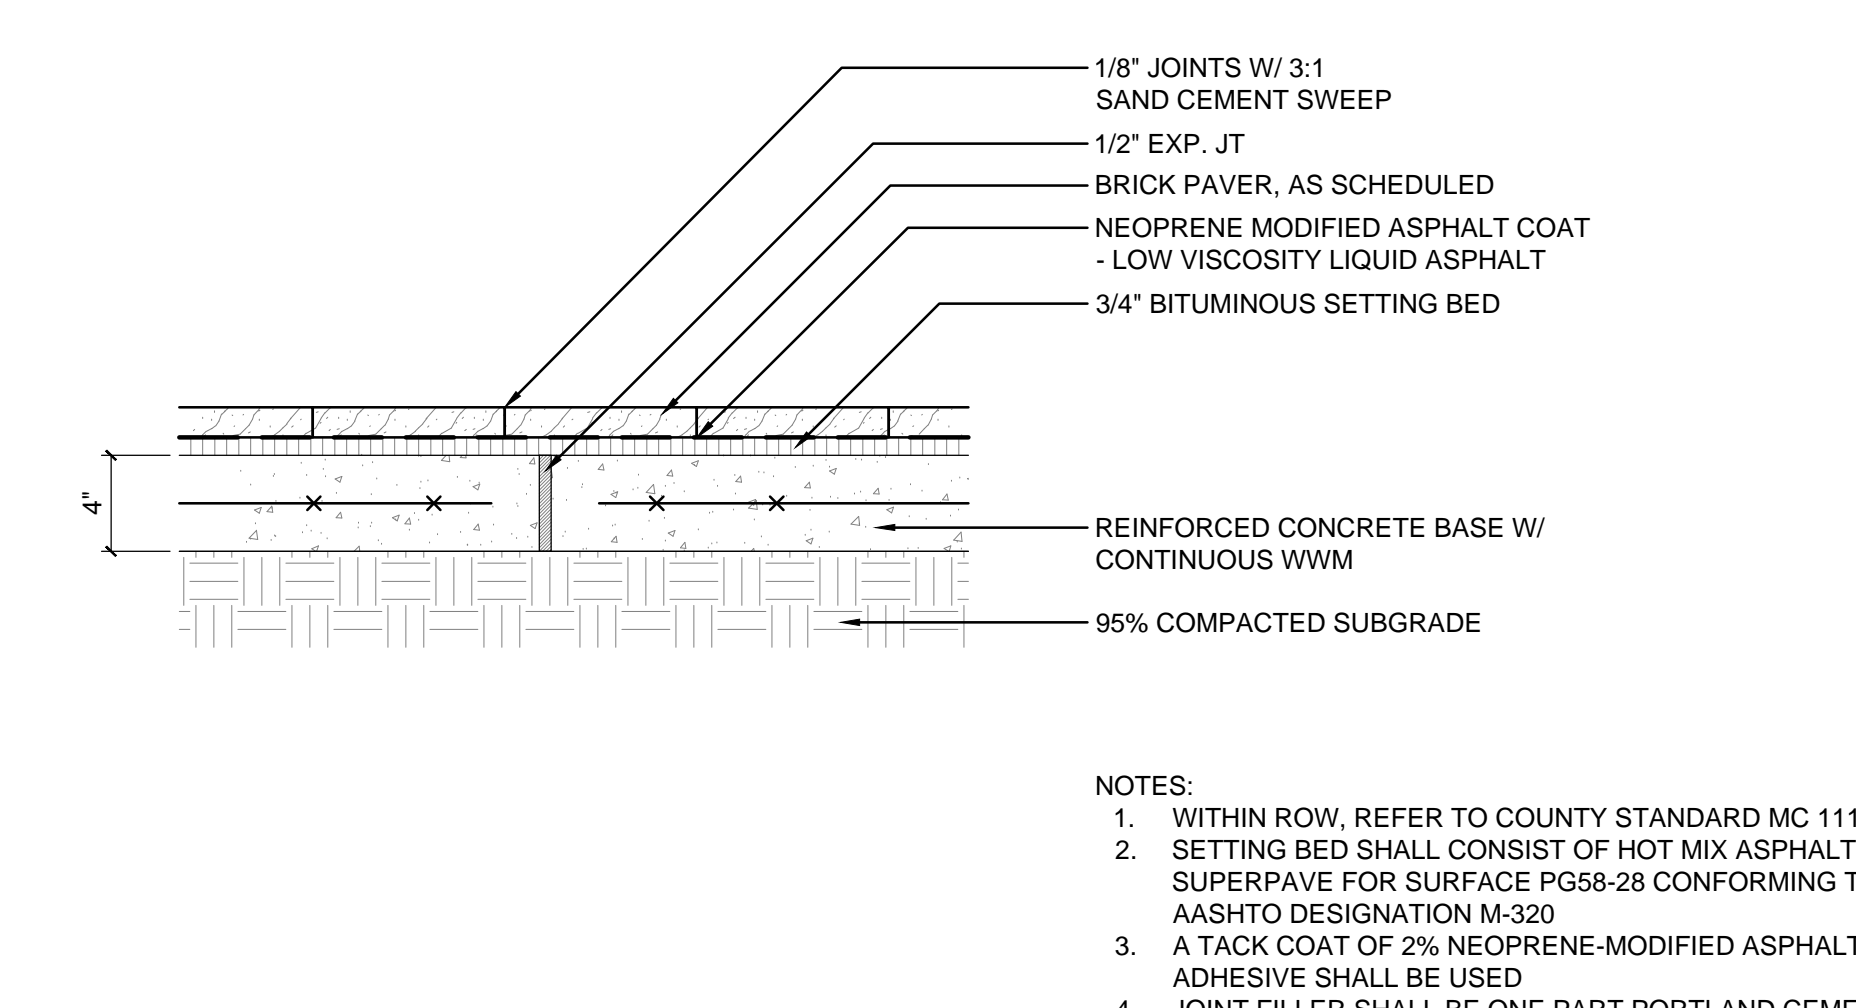


6 UNIT PAVER - PEDESTRIAN
SECTION 1 1/2" = 1'

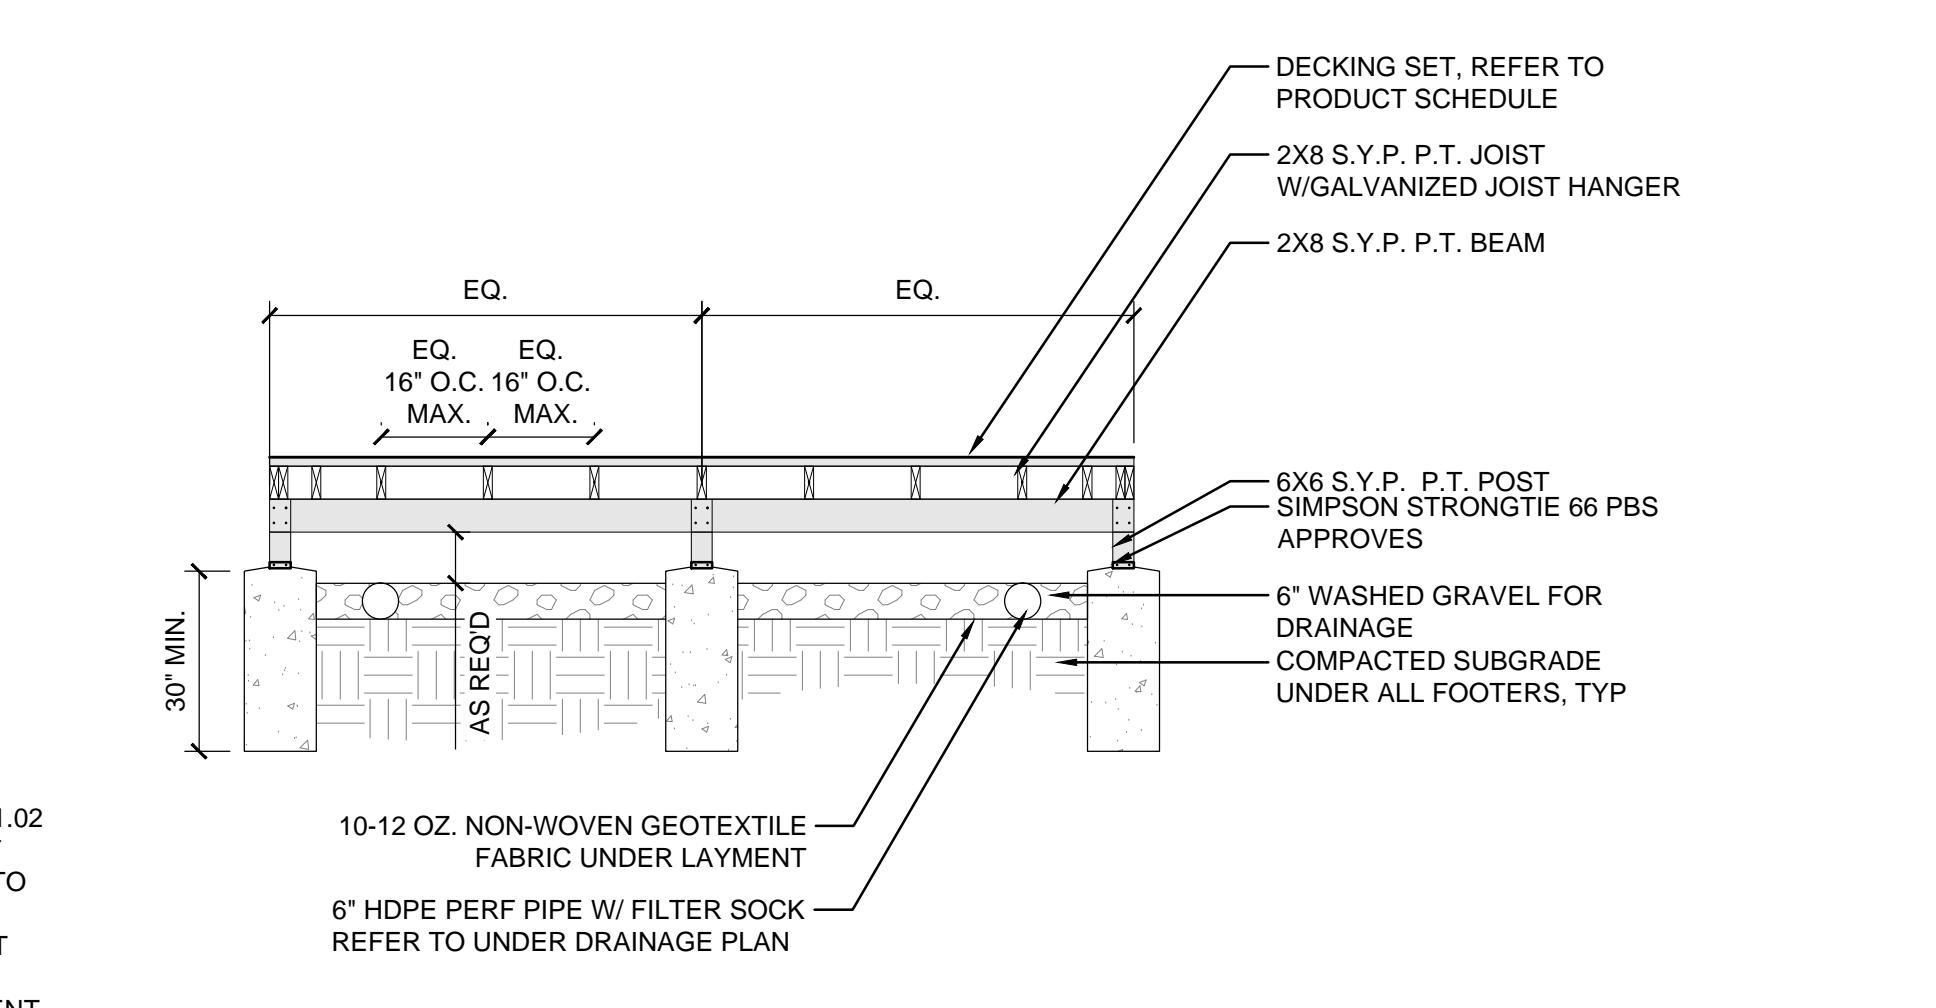


10 WOOD DECK PAVING
SECTION 3/8" = 1'

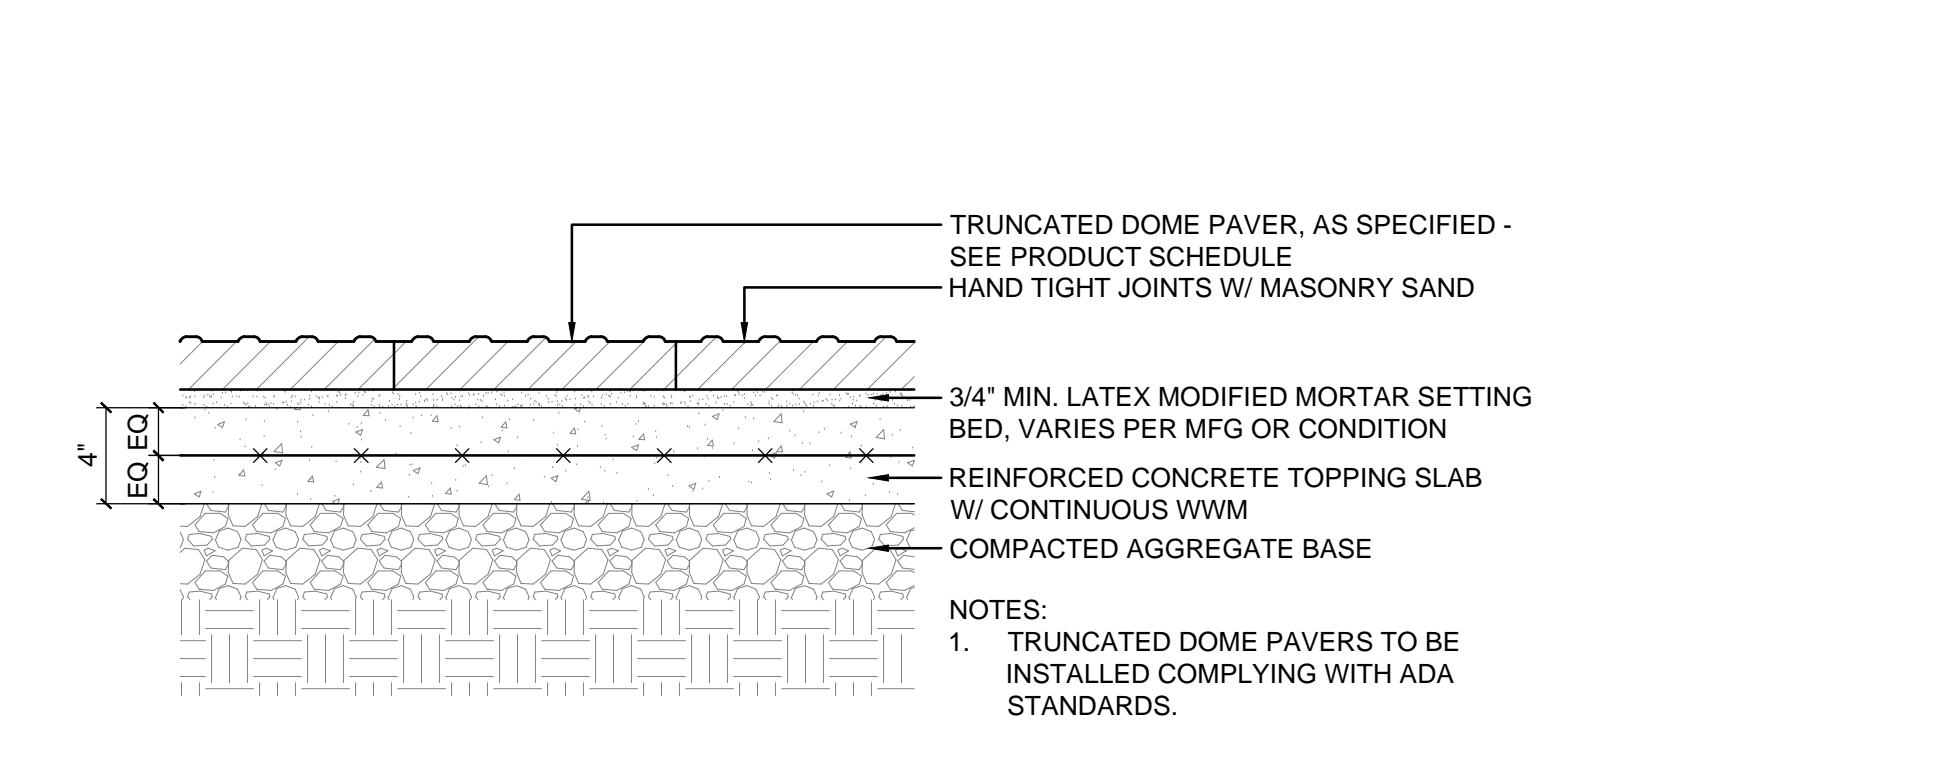



3 DETECTABLE WARNING PAVER
SECTION 1 1/2" = 1'

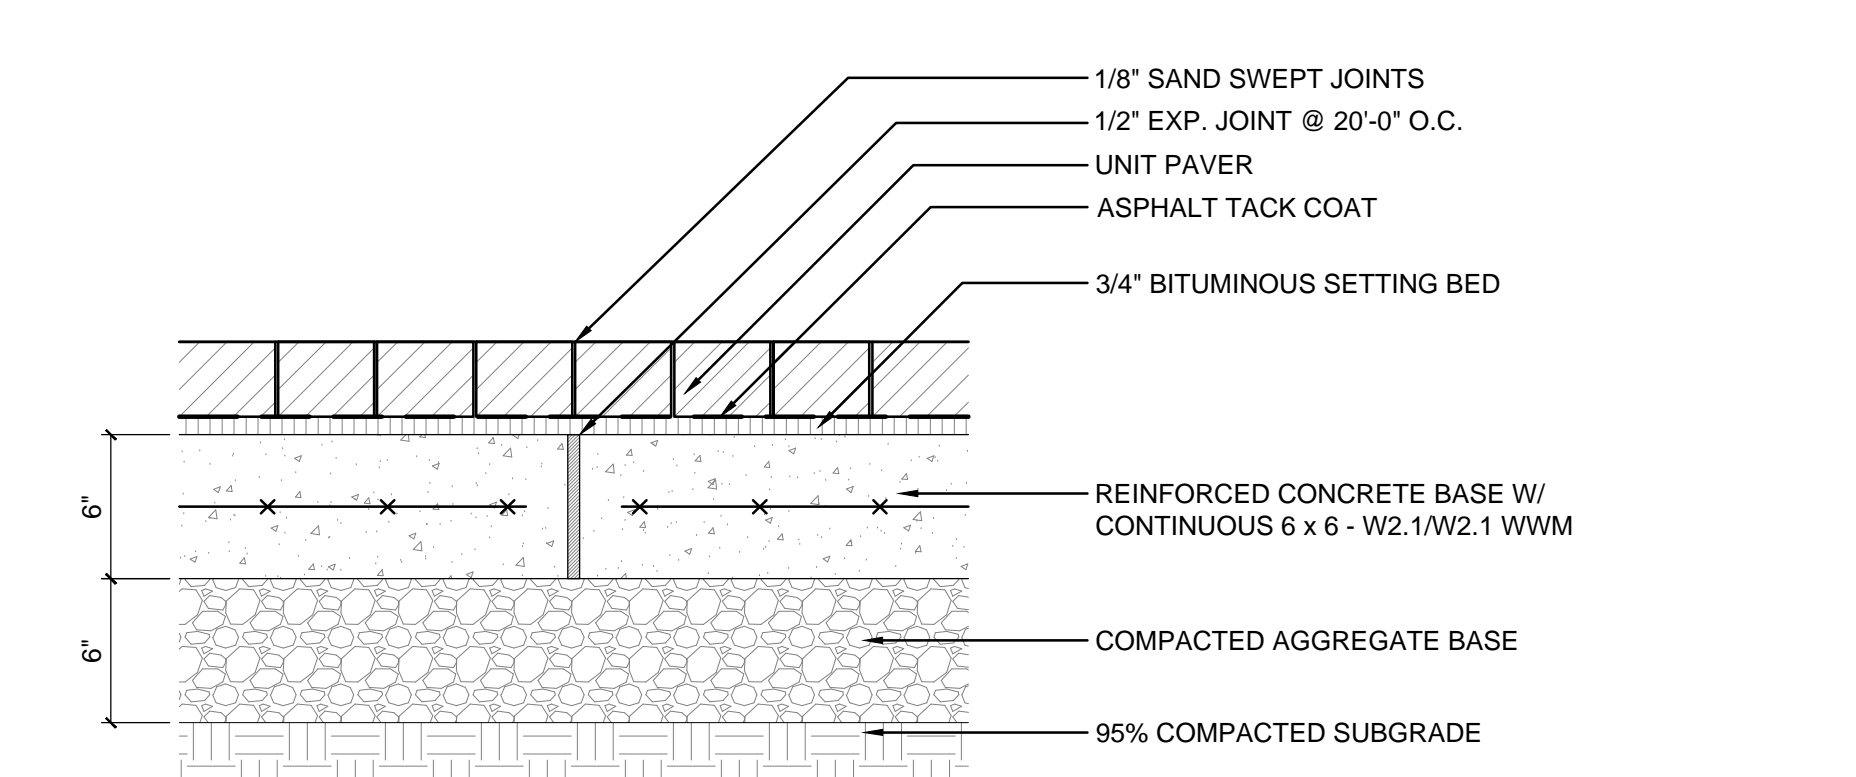

7 UNIT PAVER - VEHICULAR
SECTION 1 1/2" = 1'

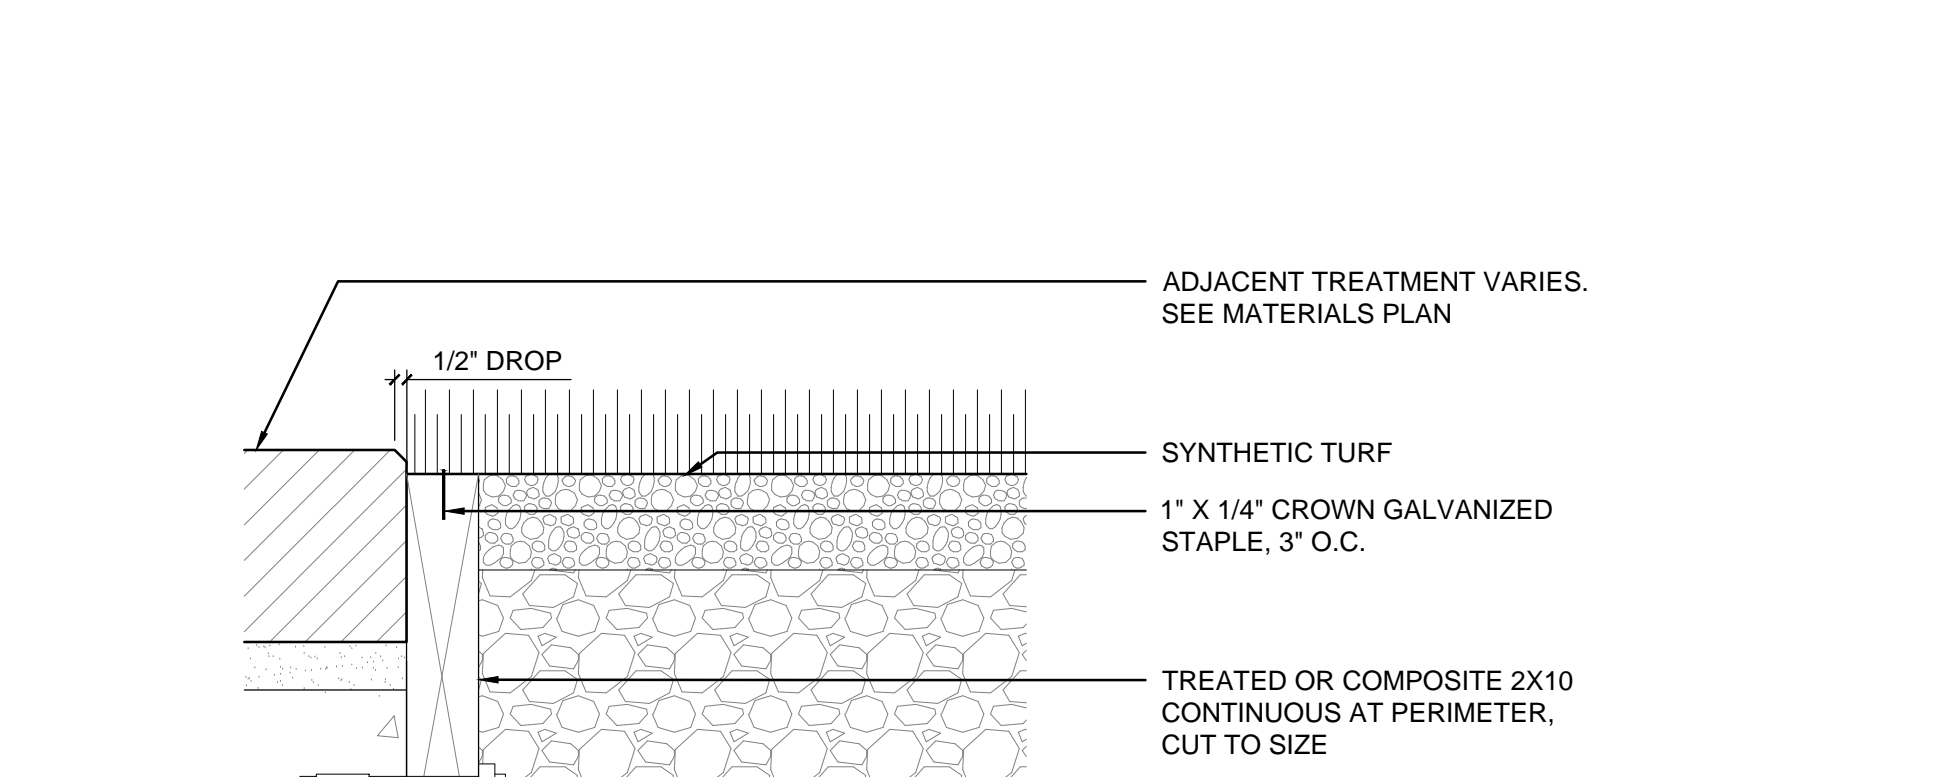


11 SYNTHETIC TURF
SECTION 3" = 1'

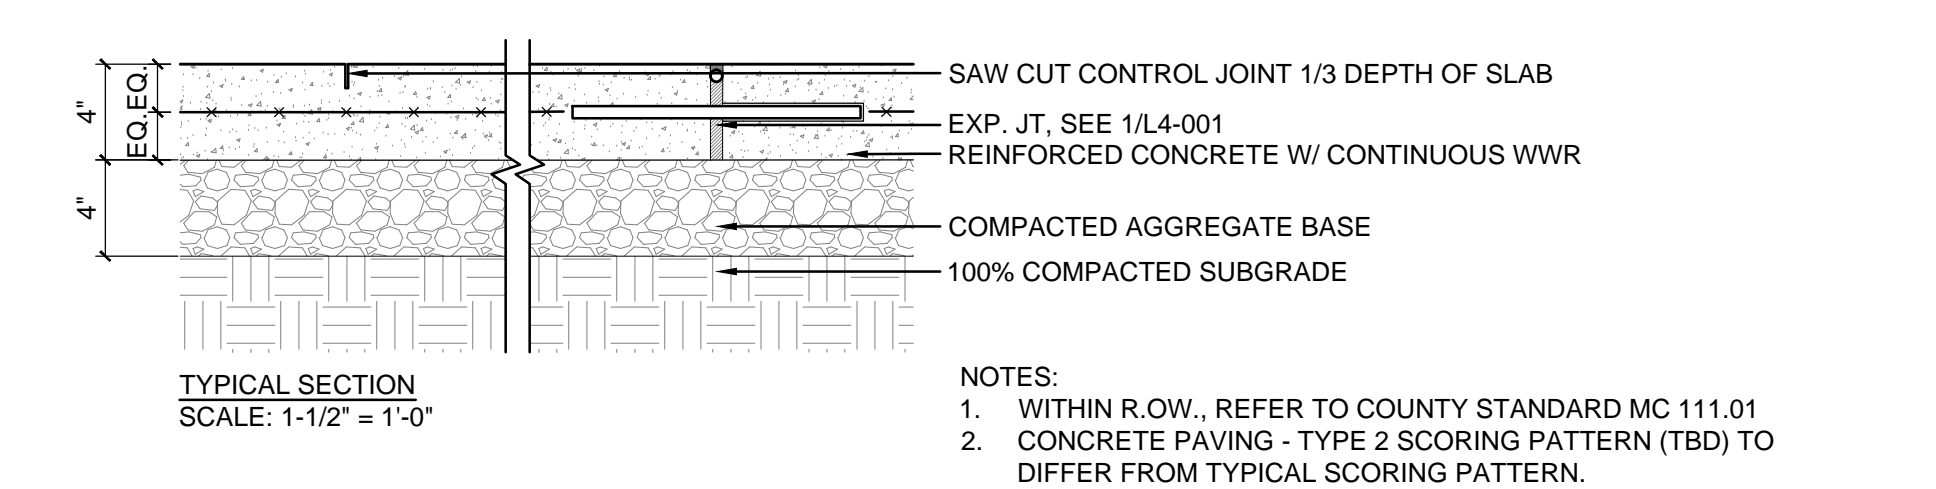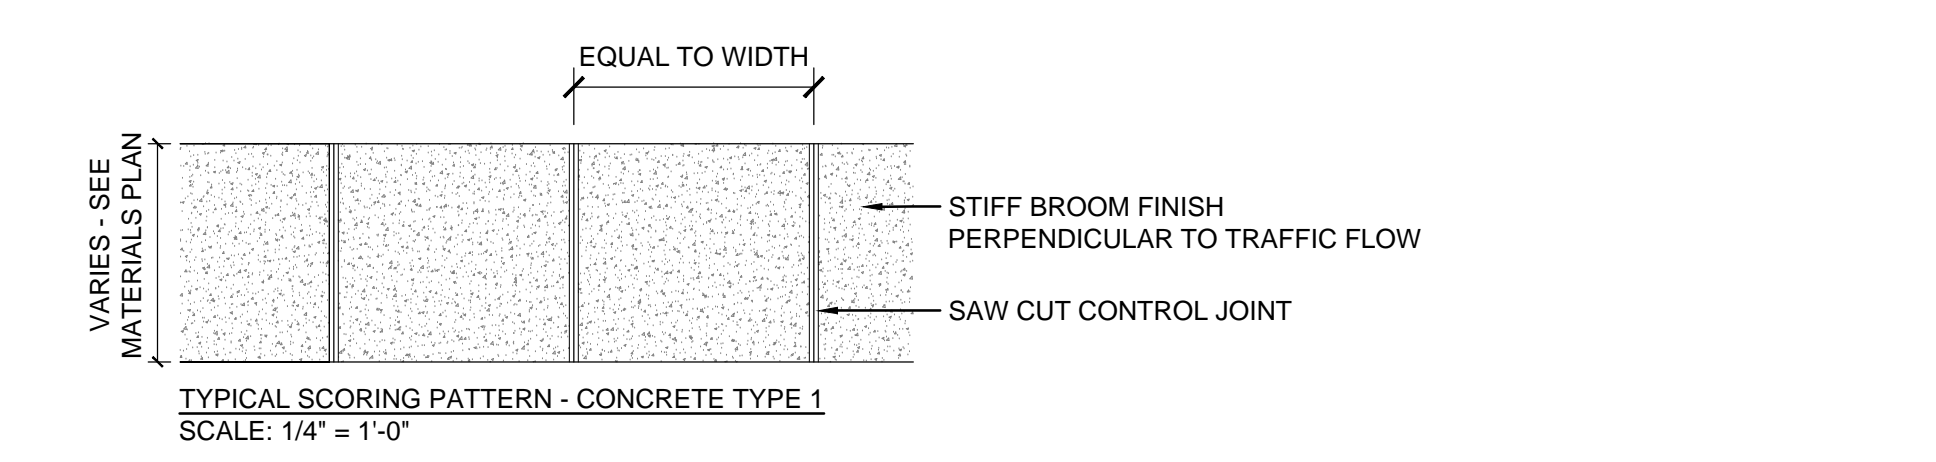

4 CONCRETE PAVING - PEDESTRIAN
PLAN / SECTION 1 1/2" = 1'



8 BITUMINOUS PAVING
SECTION 1 1/2" = 1'

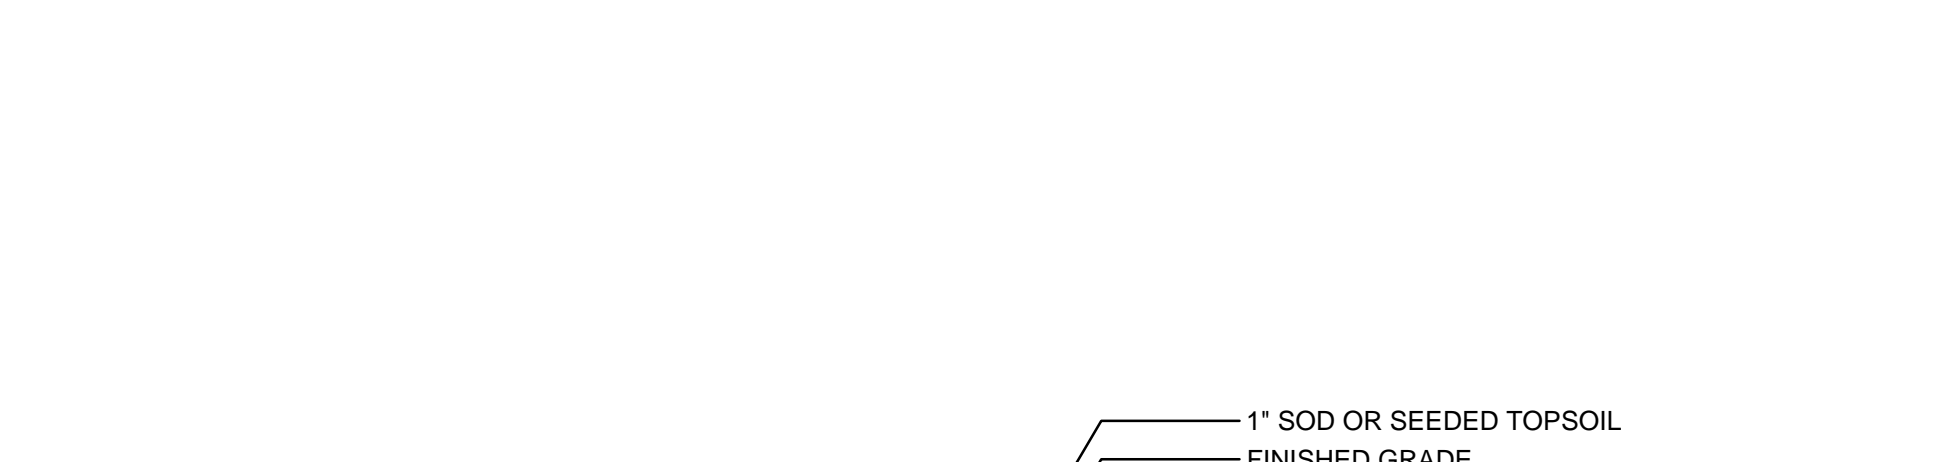

12 GRASSPAVE
SECTION 1/2" = 1'

DEVELOPER'S CERTIFICATE

The Undersigned agrees to execute all the features of the Site Plan Approval No. **820180190** including Approval Conditions, Development Program, and Certified Site Plan.
Applicant's Name: Equity One LLC c/o Regency Centers - Sam Stiebel
Company: _____
Contact Person: _____

Address: 1919 Gallows Road S. 1000
Vienna, VA 22182
Phone: 703-442-4302

Signature: _____

5/10/2018 11:31 AM

G:\2017\071748-CAD\EXHIBITS\ZONING PLANS\PHASE 1\1748 - DTL-PK-SPT.DWG