




1 TYPICAL EXPANSION JOINT
SECTION
1 1/2" = 1'

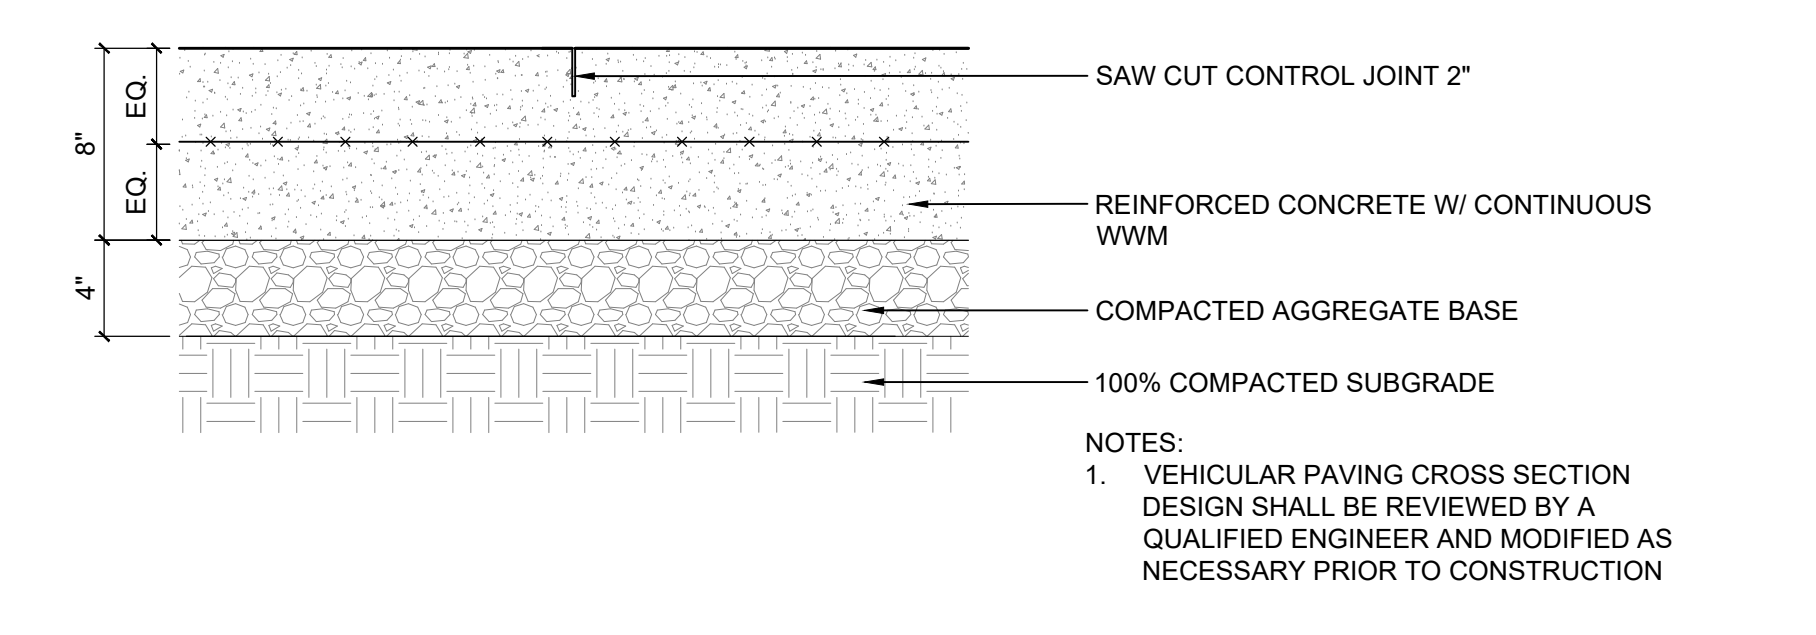


5 CONCRETE PAVING - VEHICULAR
SECTION
1 1/2" = 1'

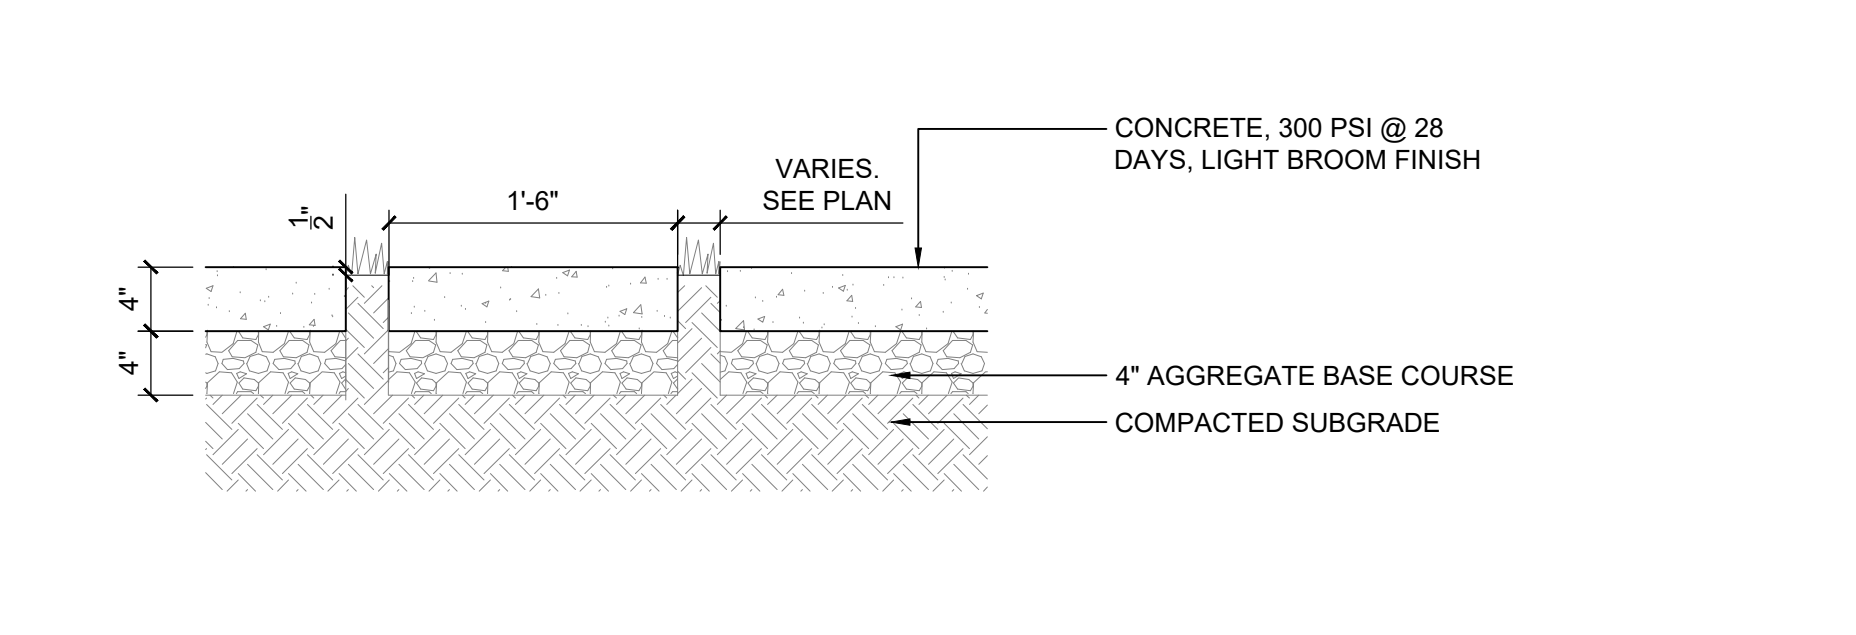


9 DECORATIVE STONE
SECTION
1" = 1'

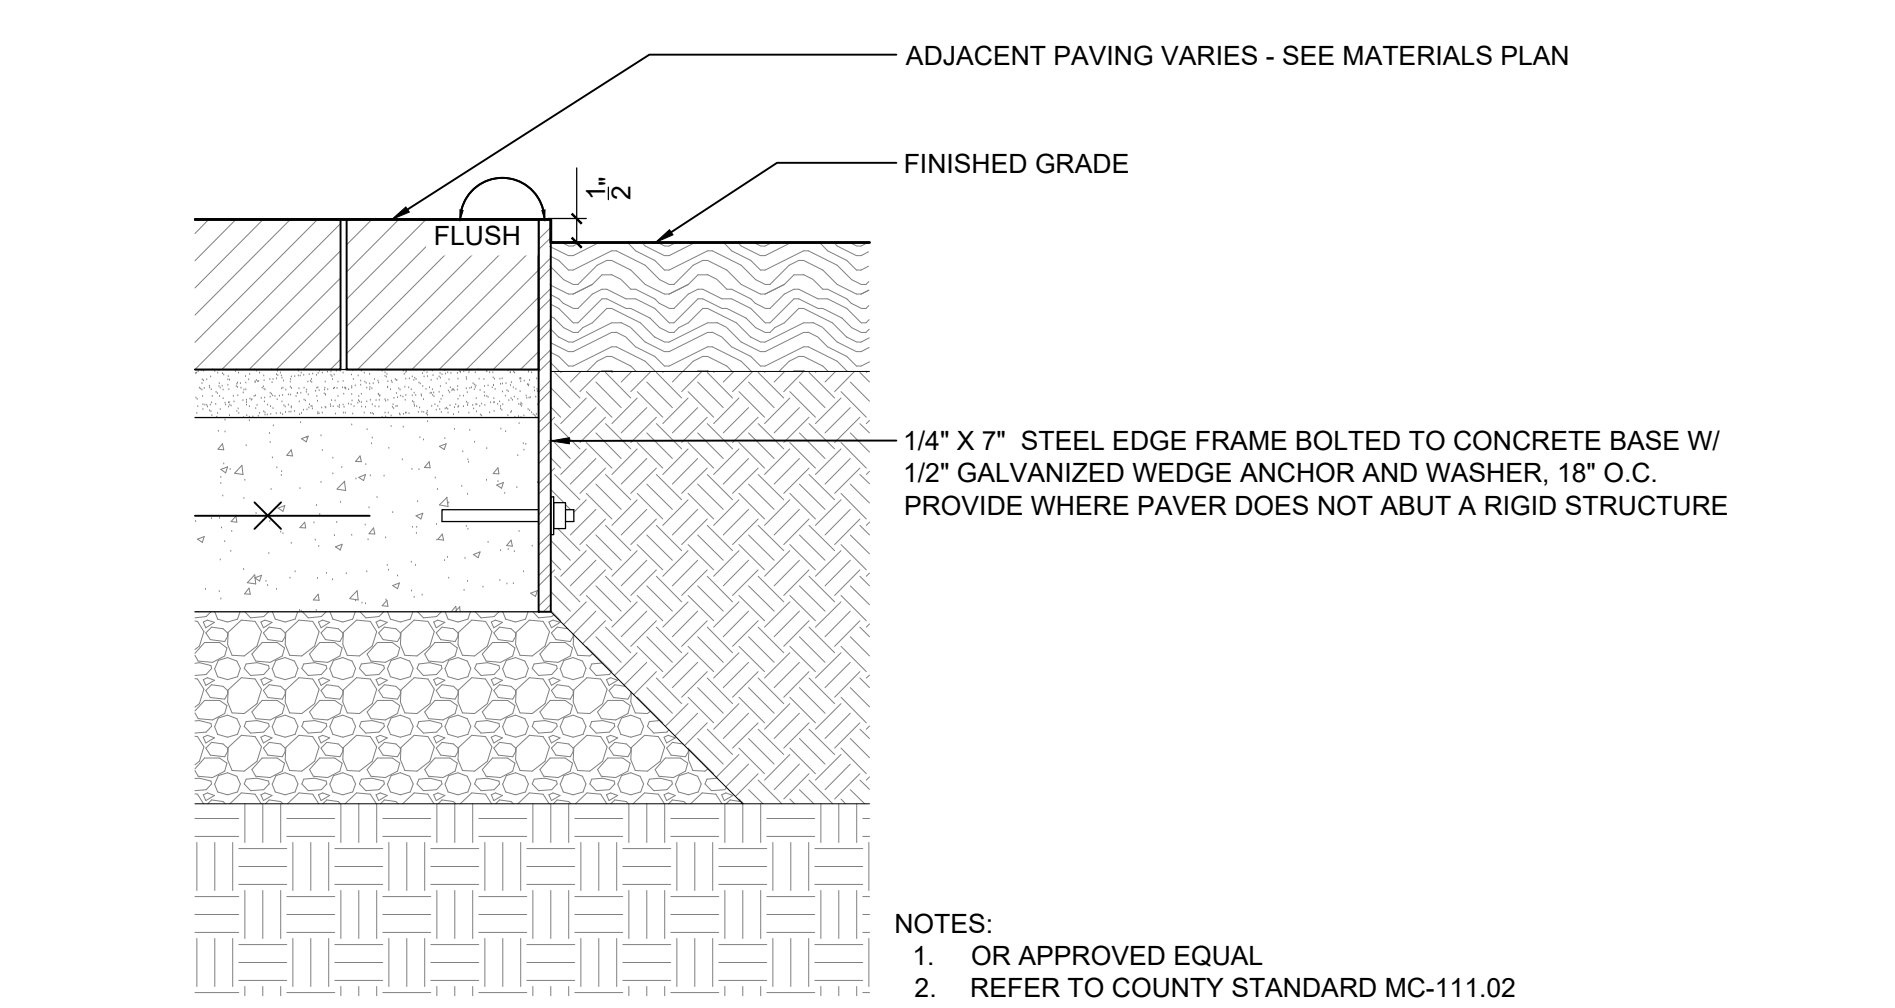


2 TYPICAL EDGE TREATMENT
SECTION
3" = 1'

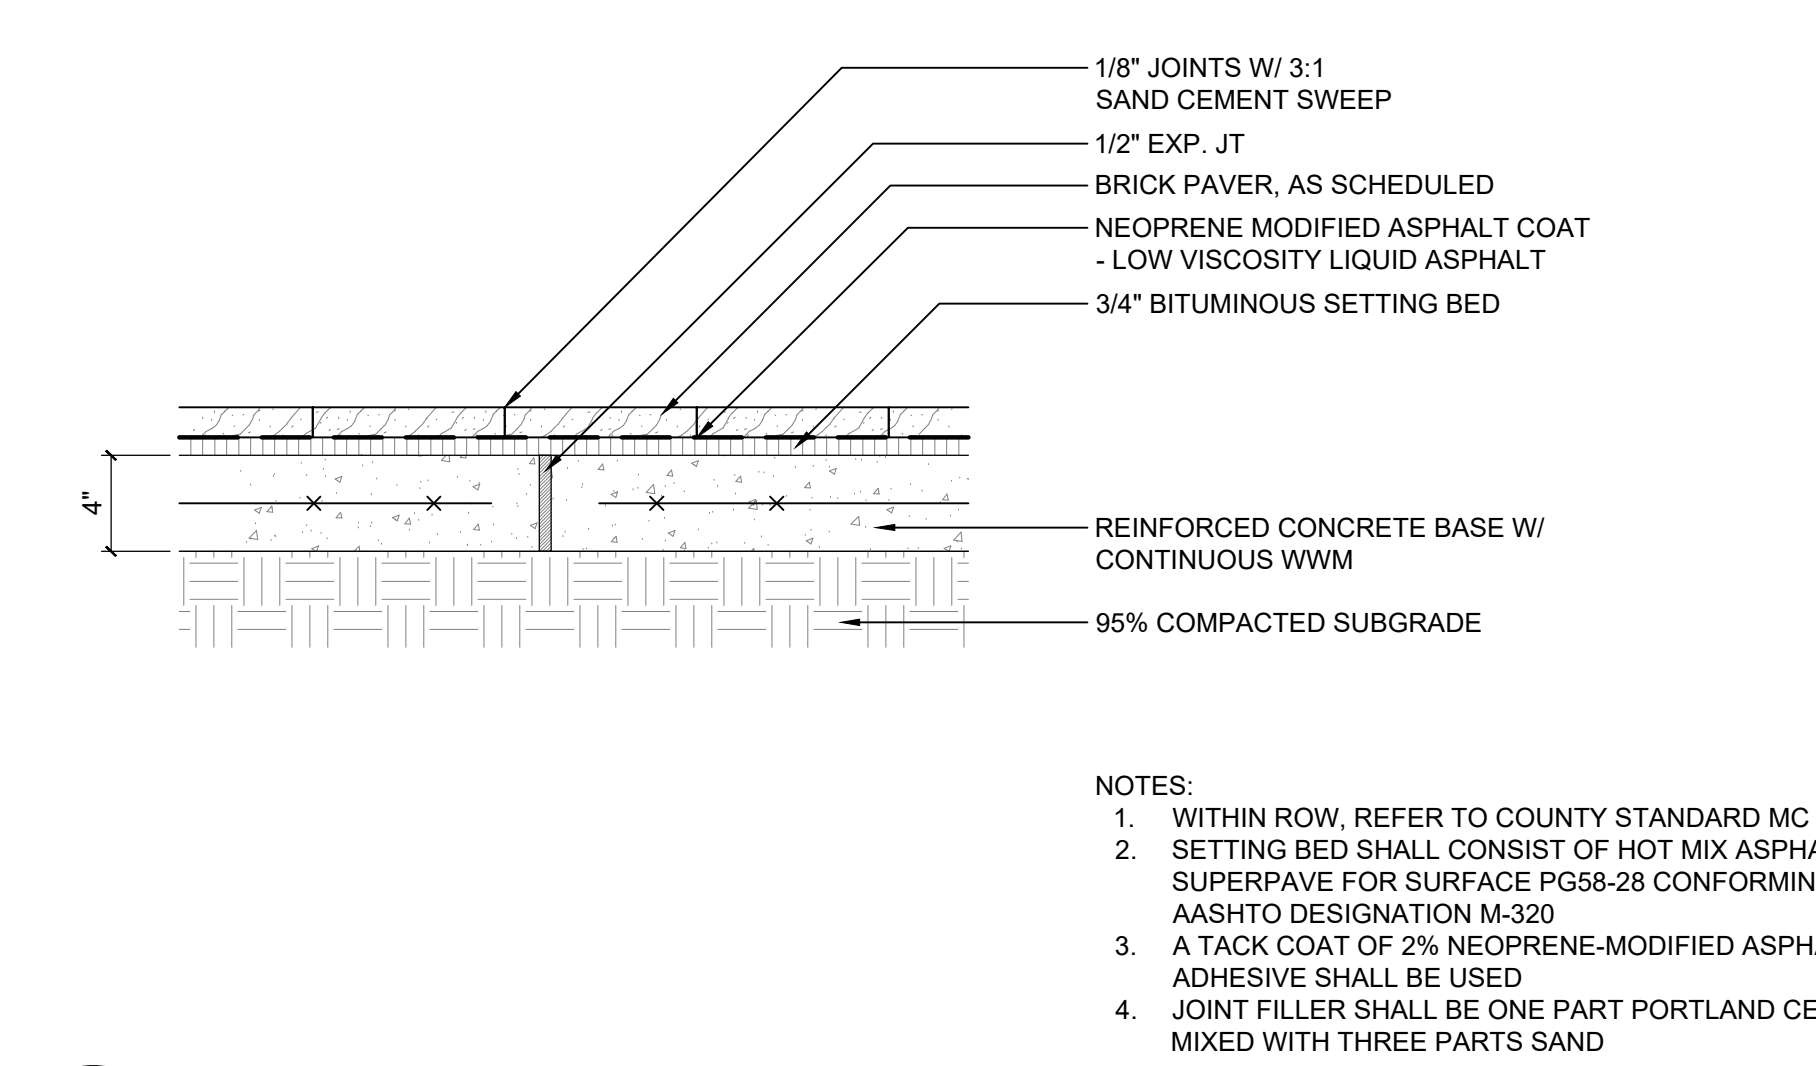


6 UNIT PAVER - PEDESTRIAN
SECTION
1 1/2" = 1'

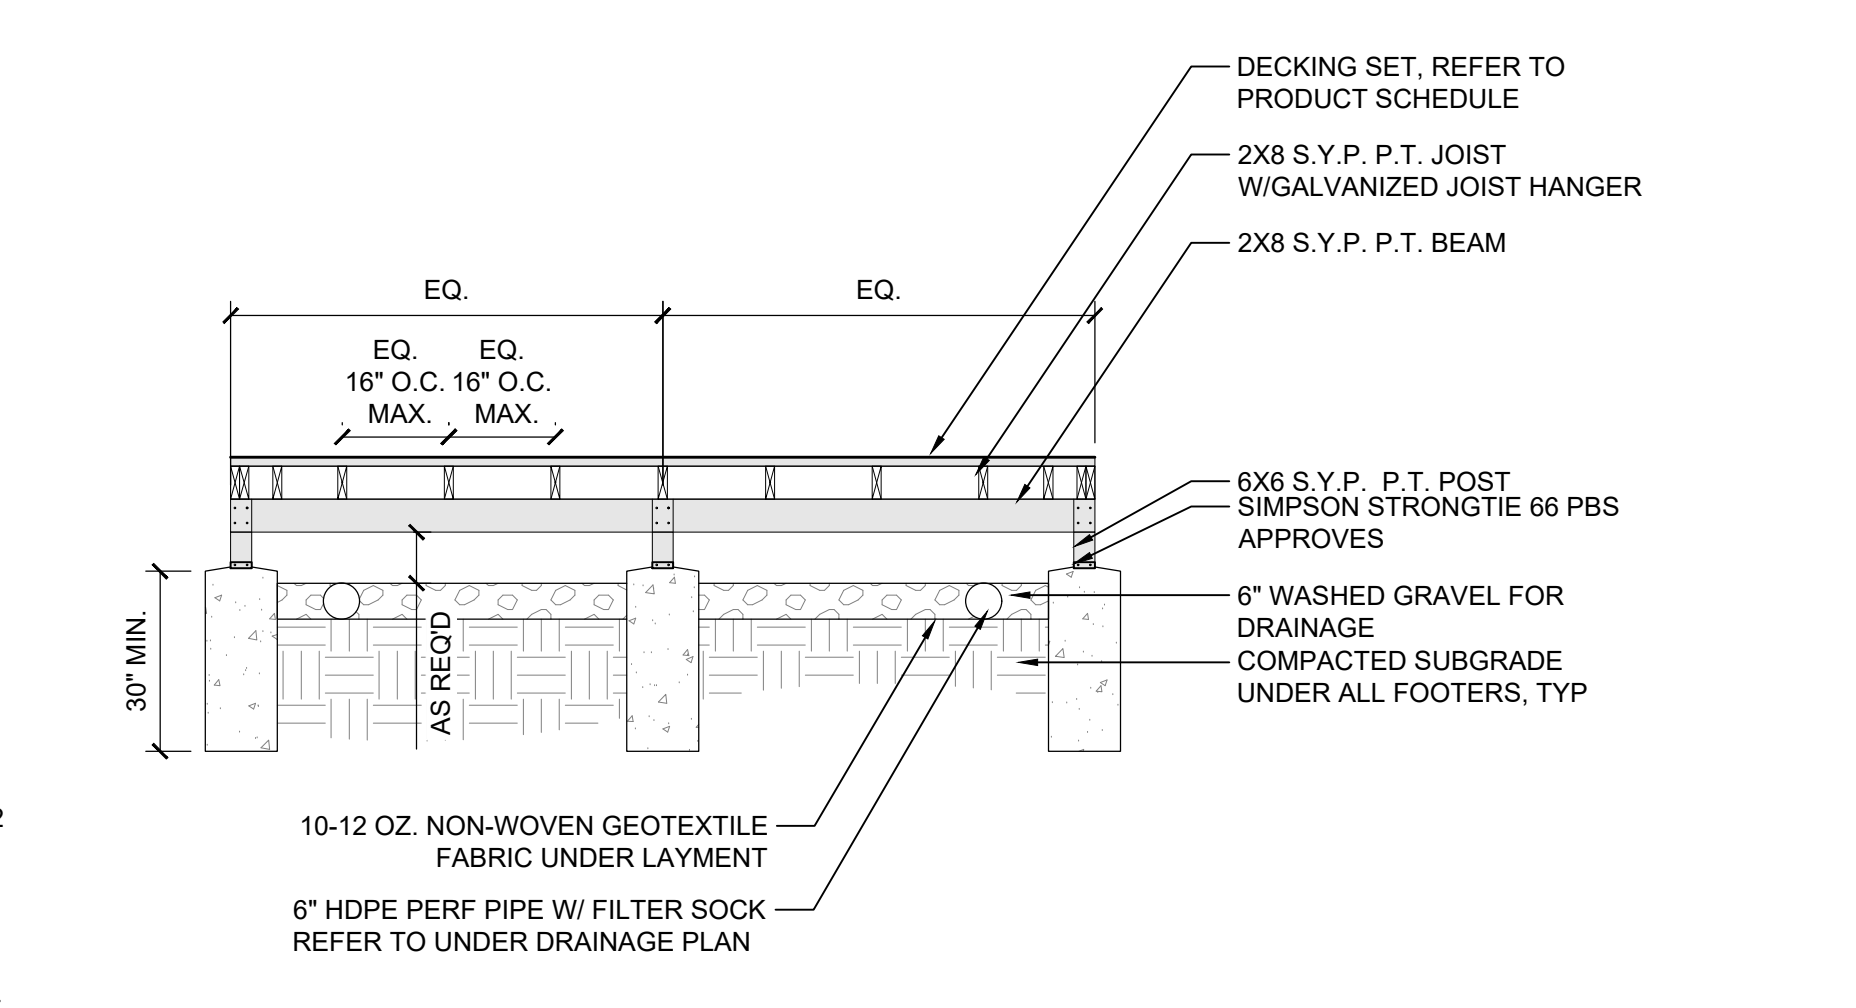


10 WOOD DECK PAVING
SECTION
3/8" = 1'

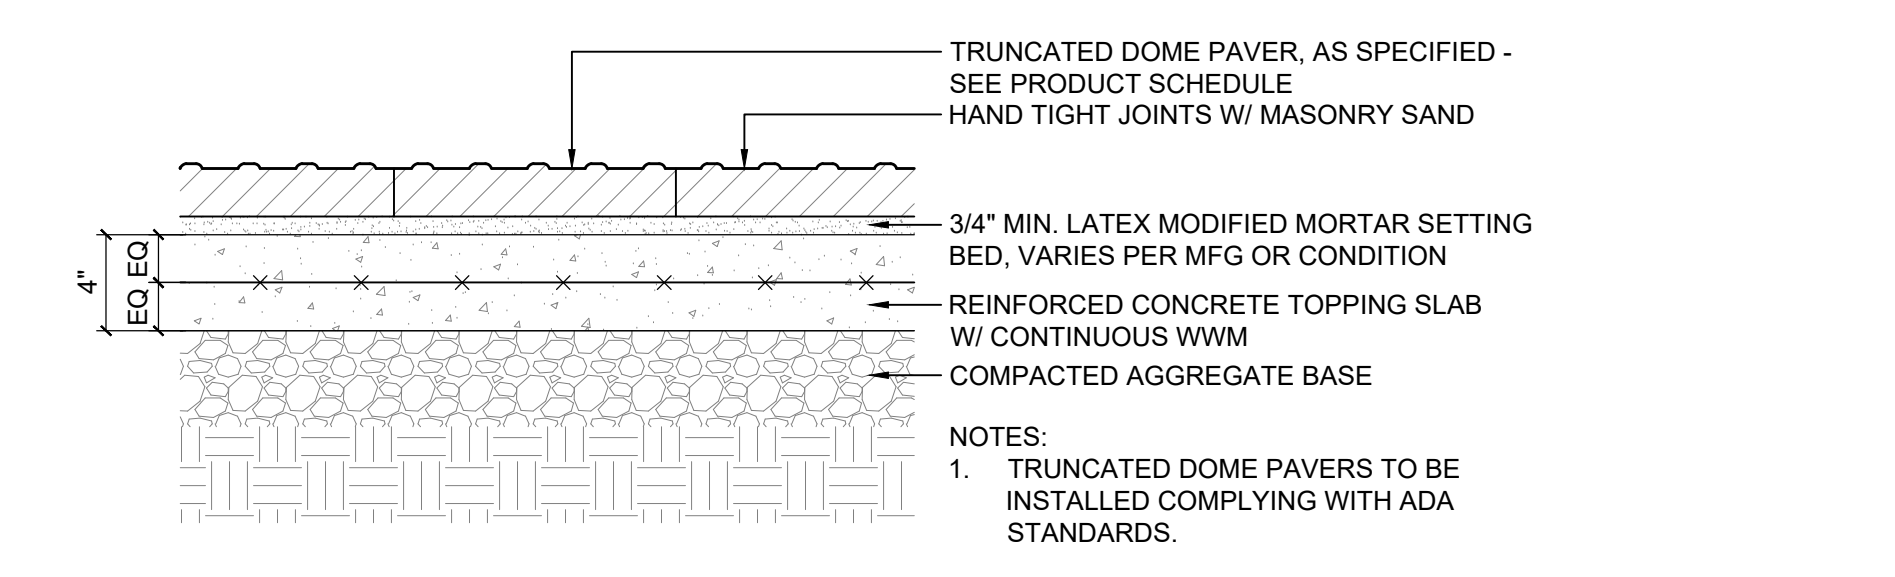


3 DETECTABLE WARNING PAVER
SECTION
1 1/2" = 1'

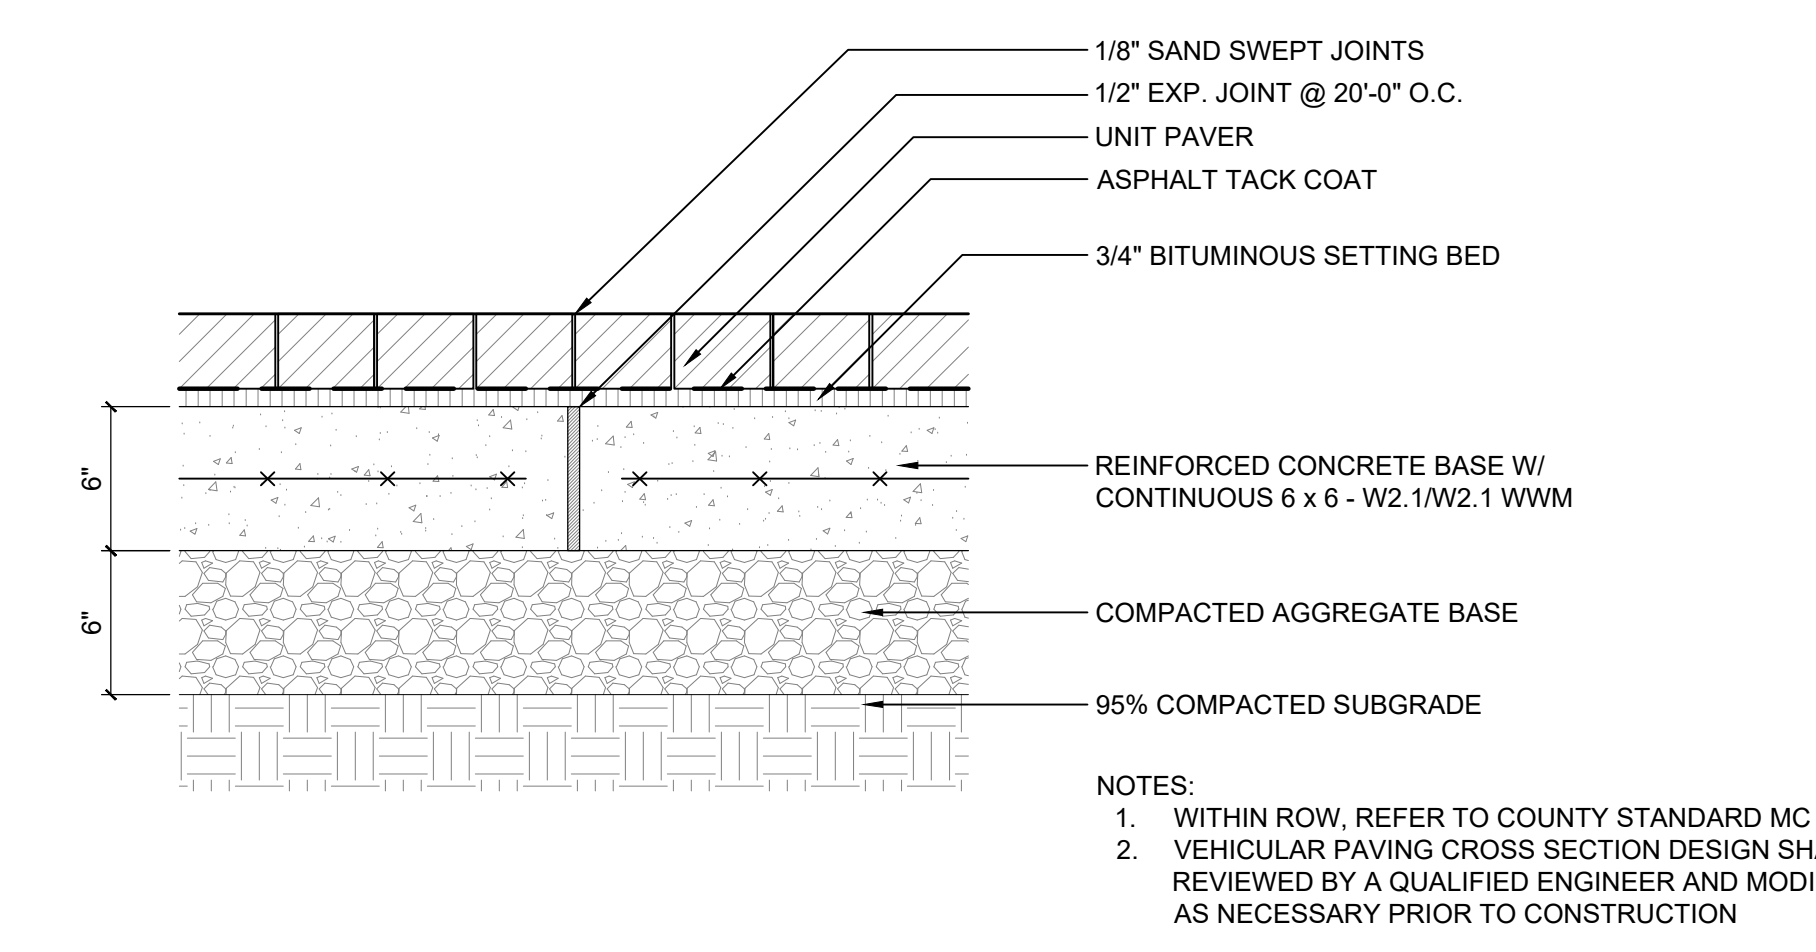


7 UNIT PAVER - VEHICULAR
SECTION
1 1/2" = 1'

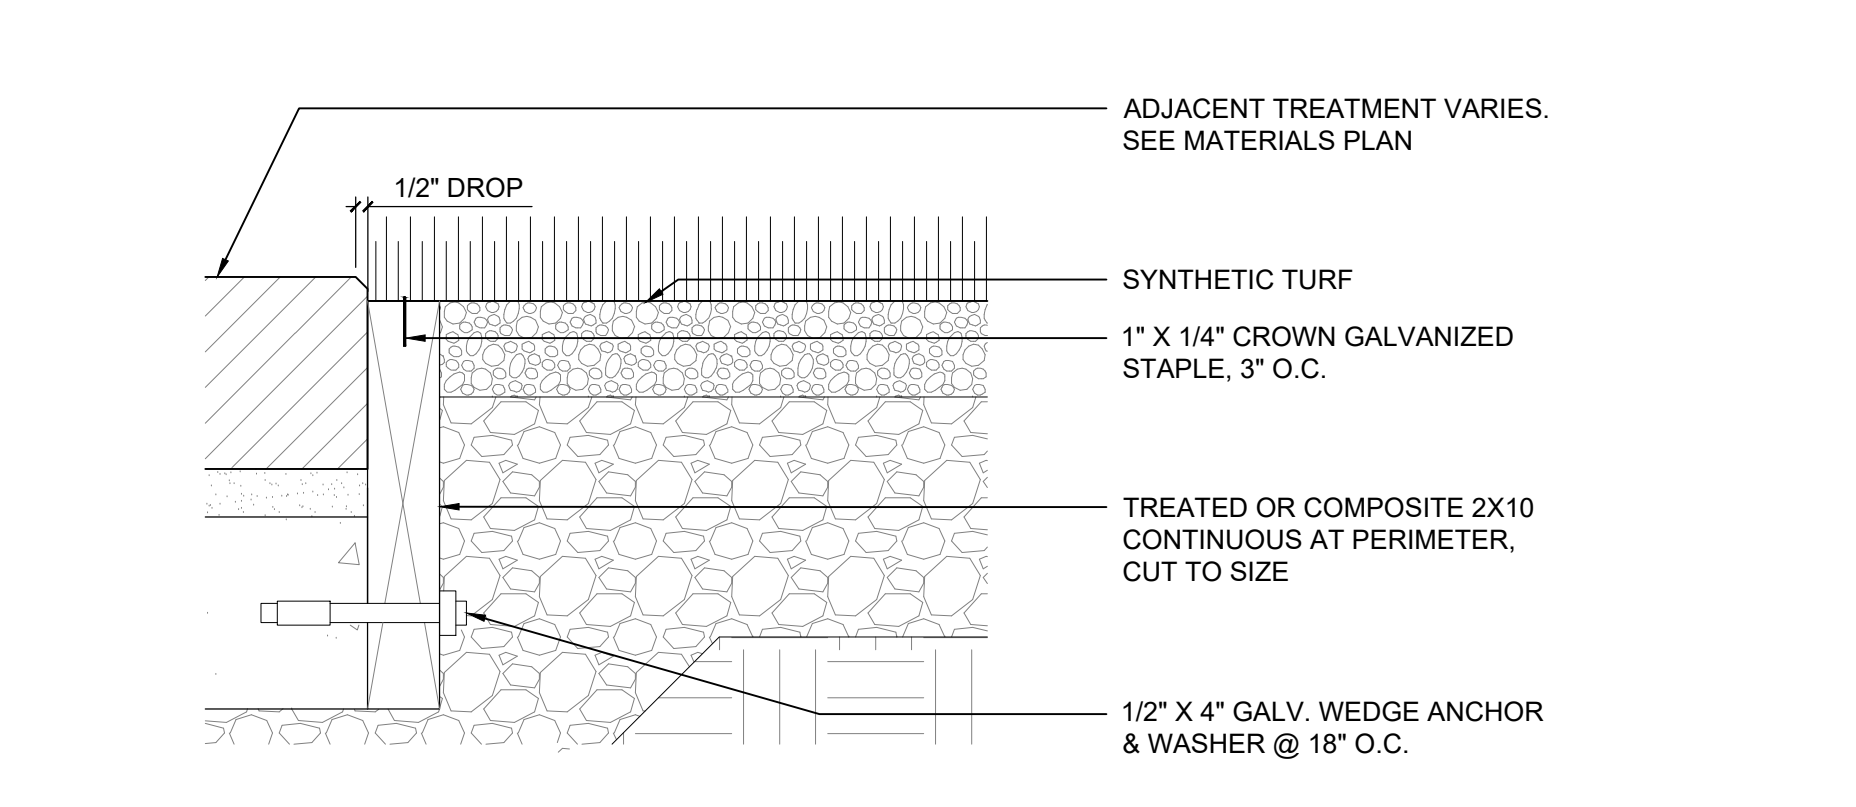


11 SYNTHETIC TURF
SECTION
3" = 1'

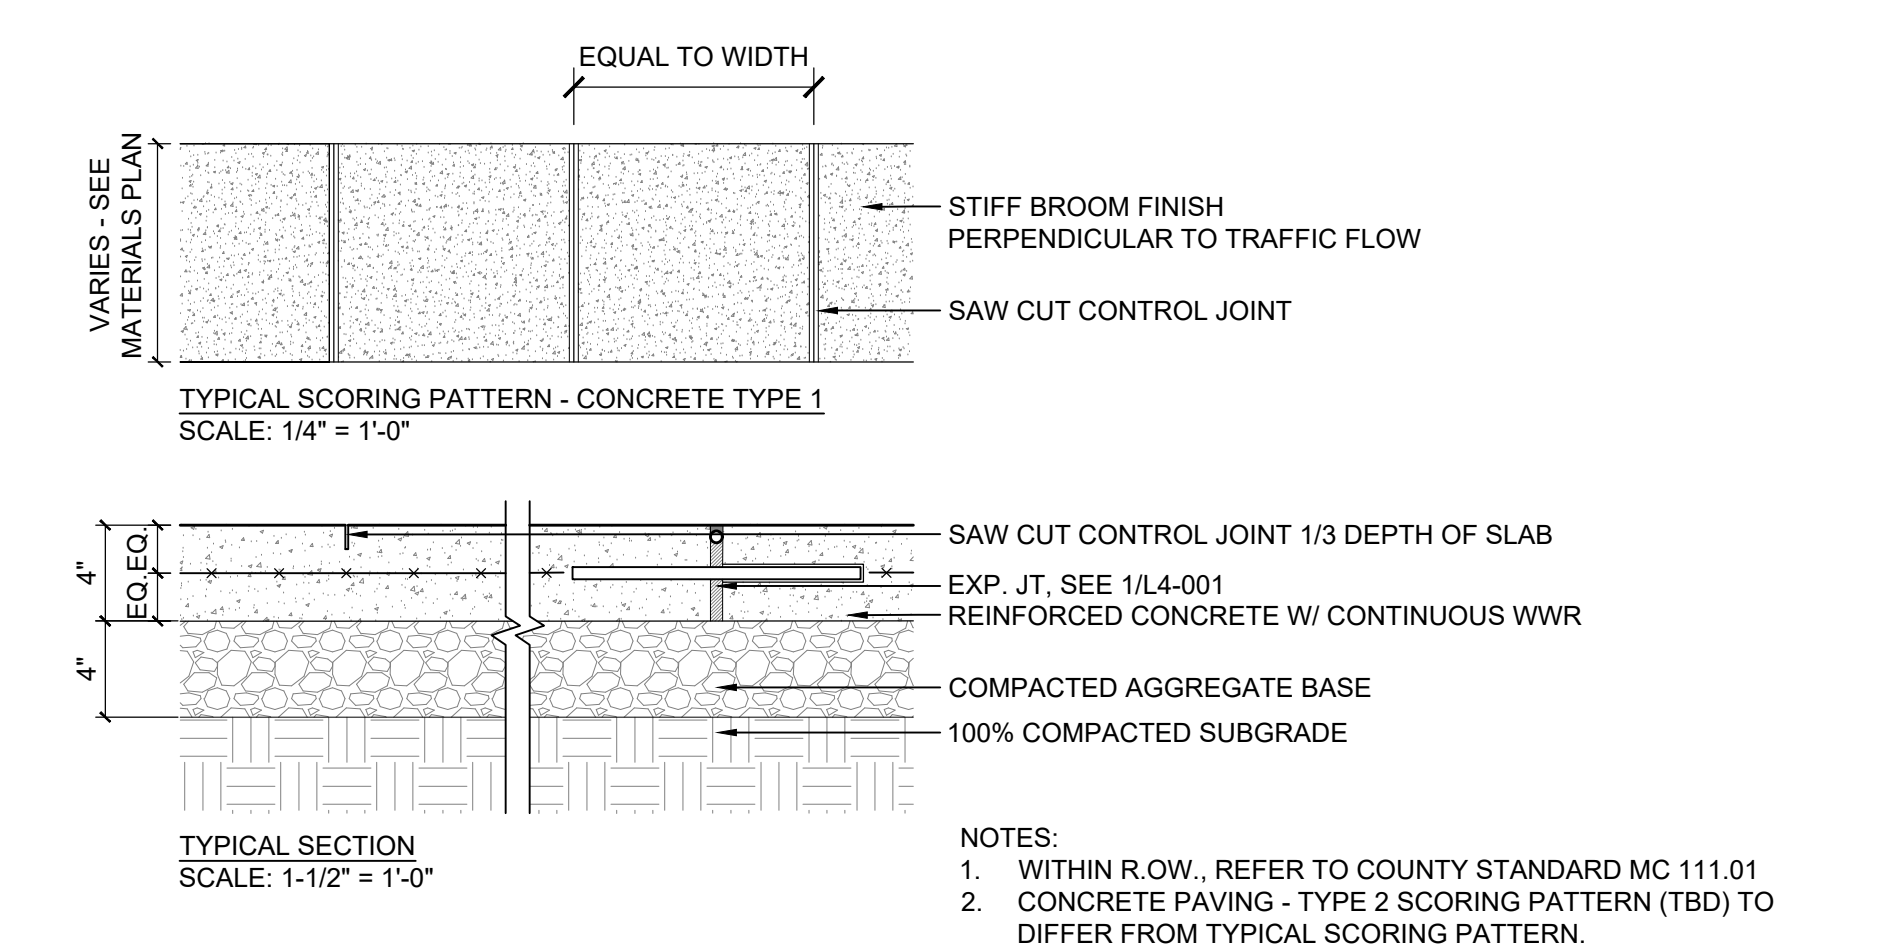

4 CONCRETE PAVING - PEDESTRIAN
PLAN / SECTION
1 1/2" = 1'

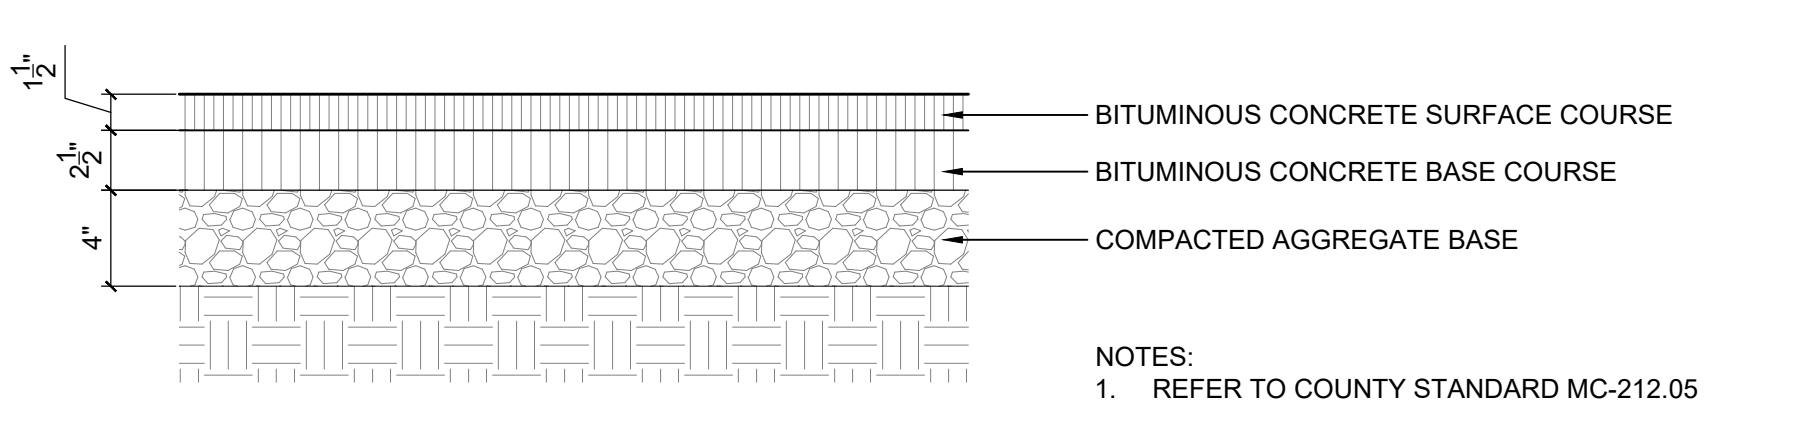

8 BITUMINOUS PAVING
SECTION
1 1/2" = 1'

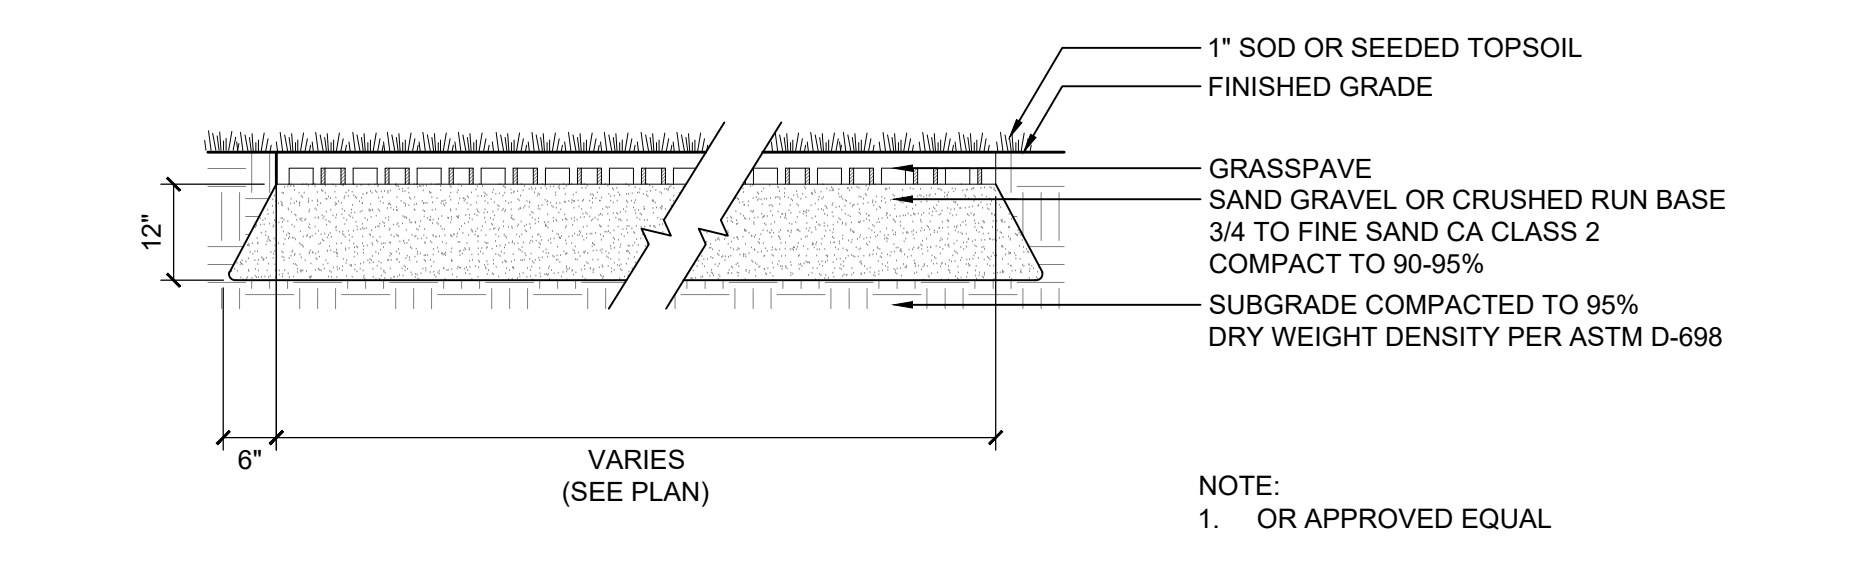

12 GRASSPAVE
SECTION
1/2" = 1'

WESTWOOD SHOPPING CENTER

7TH ELECTION DISTRICT
BETHESDA, MARYLAND

Applicant / Owner:
Equity One (Northeast Portfolio) LLC
c/o Regency Centers, L.P.

Regency
Centers.
1919 Gallows Road, Suite 1000
Vienna, VA 22182
703-442-4302
Sam Stiebel

THE NEIGHBORHOODS OF
EYA
Residential Developer:
The Neighborhoods of EYA
4800 Hampden Lane, Suite 300
Bethesda, MD 20814
301-634-8600
Jack Lester

LINOWES AND BLOCHER LLP
ATTORNEYS AT LAW
Attorney:
Linowes and Blocher LLP
7200 Wisconsin Avenue, Suite 800
Bethesda, MD 20814
301-654-0504
Erin Girard

J.B.A.
Johnson • Bernat • Associates, Inc.
Civil Engineer:
Johnson Bernat Associates, Inc.
205 N. Frederick Avenue, Suite 100
Gaithersburg, MD 20877
301-963-1133
Kevin Johnson

mv+a
Architect:
Mushinsky Voelzke Associates | MV+A
1200 G Street, NW Suite 250
Washington, DC 20005
202-682-2822
Jim Voelzke

LandDesign
Landscape Architect:
LandDesign
200 South Peyton Street
Alexandria, VA 22314
703.594.7784
Gabriela Canamar

WA
Traffic Consultant:
Wells + Associates
8730 Georgia Avenue, Suite 200
Silver Spring, MD 20910
301-971-3415
Nancy Randall

SITE PLAN NO. 820180190

HARDSCAPE - PAVING DETAILS

SEPTEMBER 19, 2018

DRAWN BY: **JAG** CHECKED BY: **TW**

REV.	ISSUE	DATE

DRAWING STAMP

DEVELOPER'S CERTIFICATE
The Undersigned agrees to execute all the features of the Site Plan Approval
No. **820180190** including Approval Conditions, Development
Program, and Certified Site Plan.
Applicant's Name: **Equity One LLC c/o Regency Centers - Sam Stiebel**
Company: **Regency Centers** Contact Person
Address: 1919 Gallows Road S. 1000
Vienna, VA 22182
Phone: 703-442-4302
Signature: _____

9/19/2018 10:39 AM
G:\2017\2017148\CAD\EXHIBITS\ZONING PLANS\PHASE 1\17148 - DTL-PAV-SPT.DWG