





1 STAIRS - TYPE 1
SECTION
3/4" = 1'

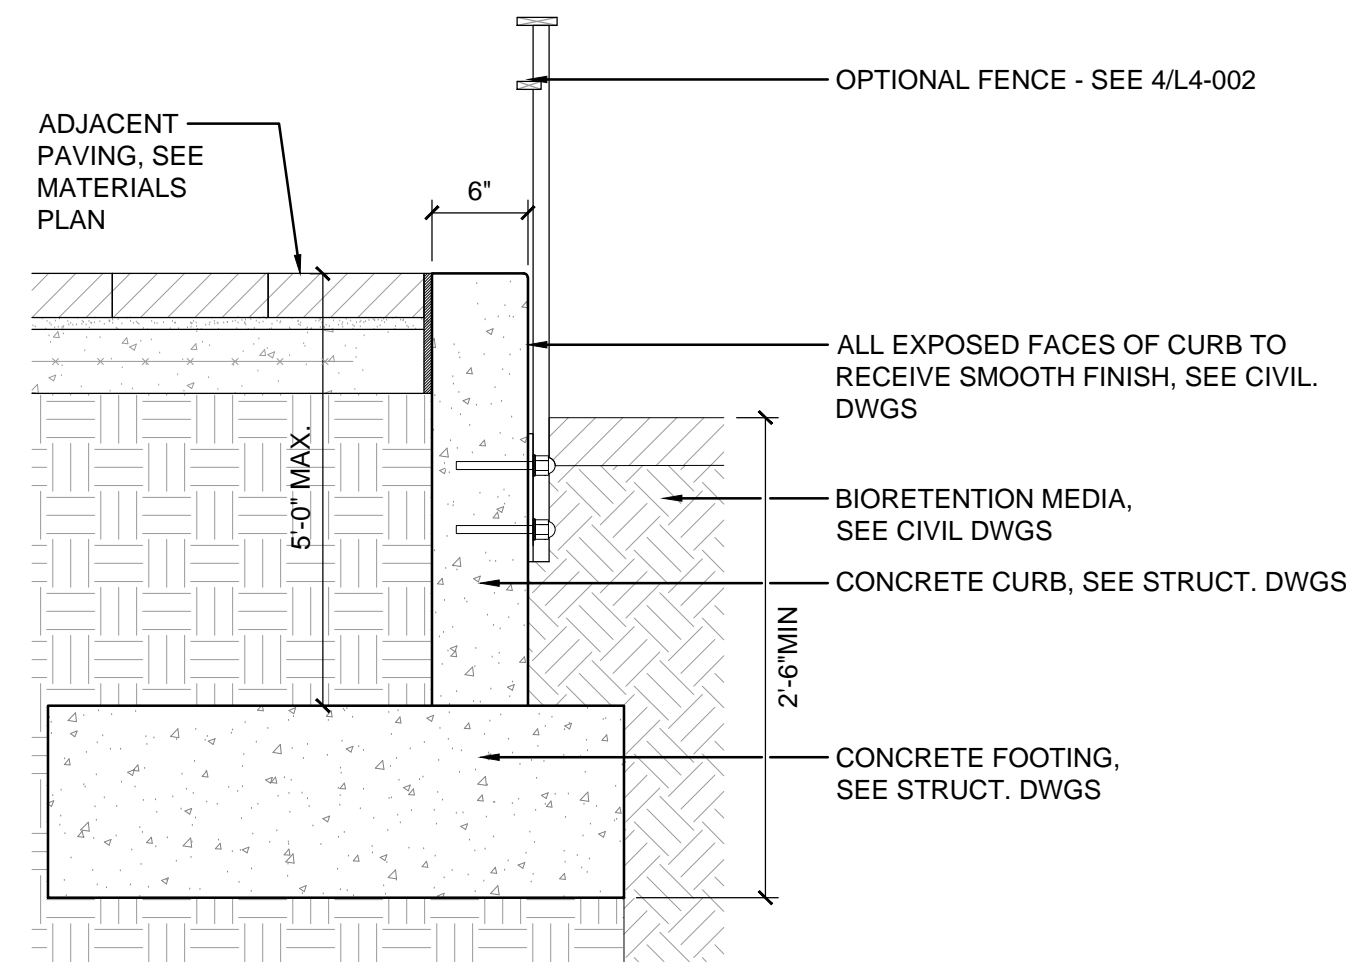


3 BIORETENTION CURB
SECTION
1" = 1'

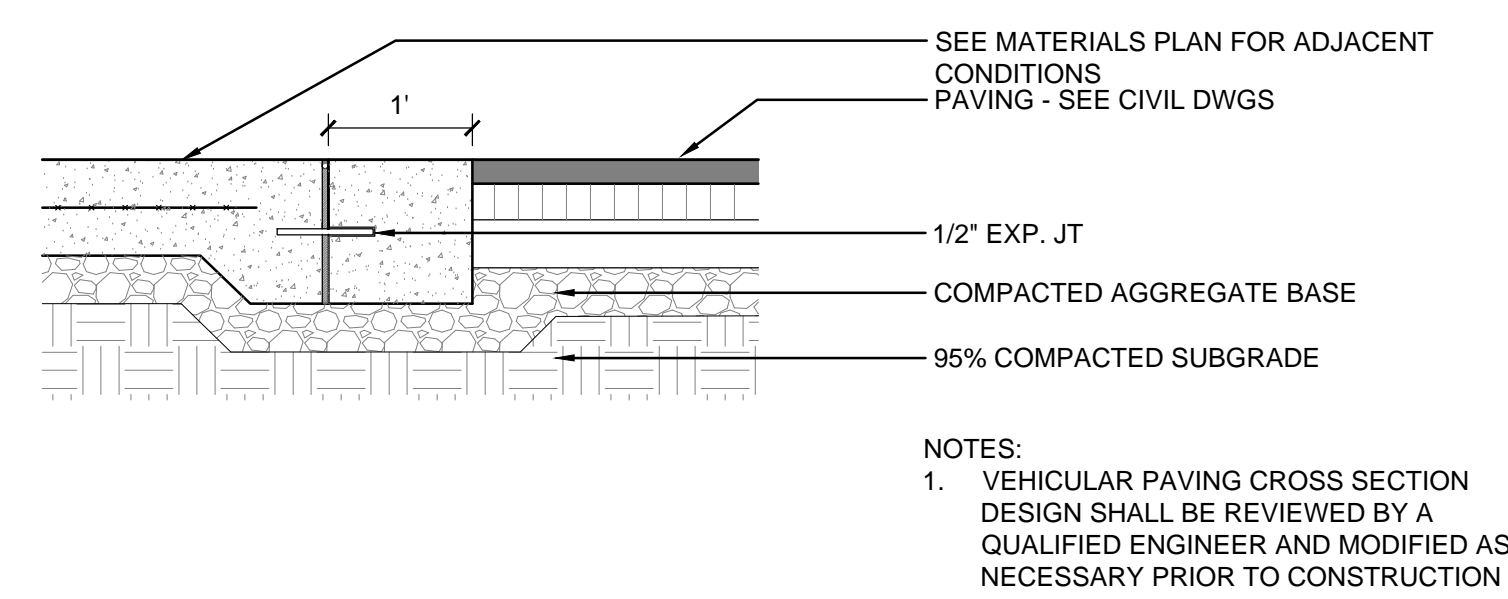


5 FLUSH CURB - TYPE 1
SECTION
3/4" = 1'

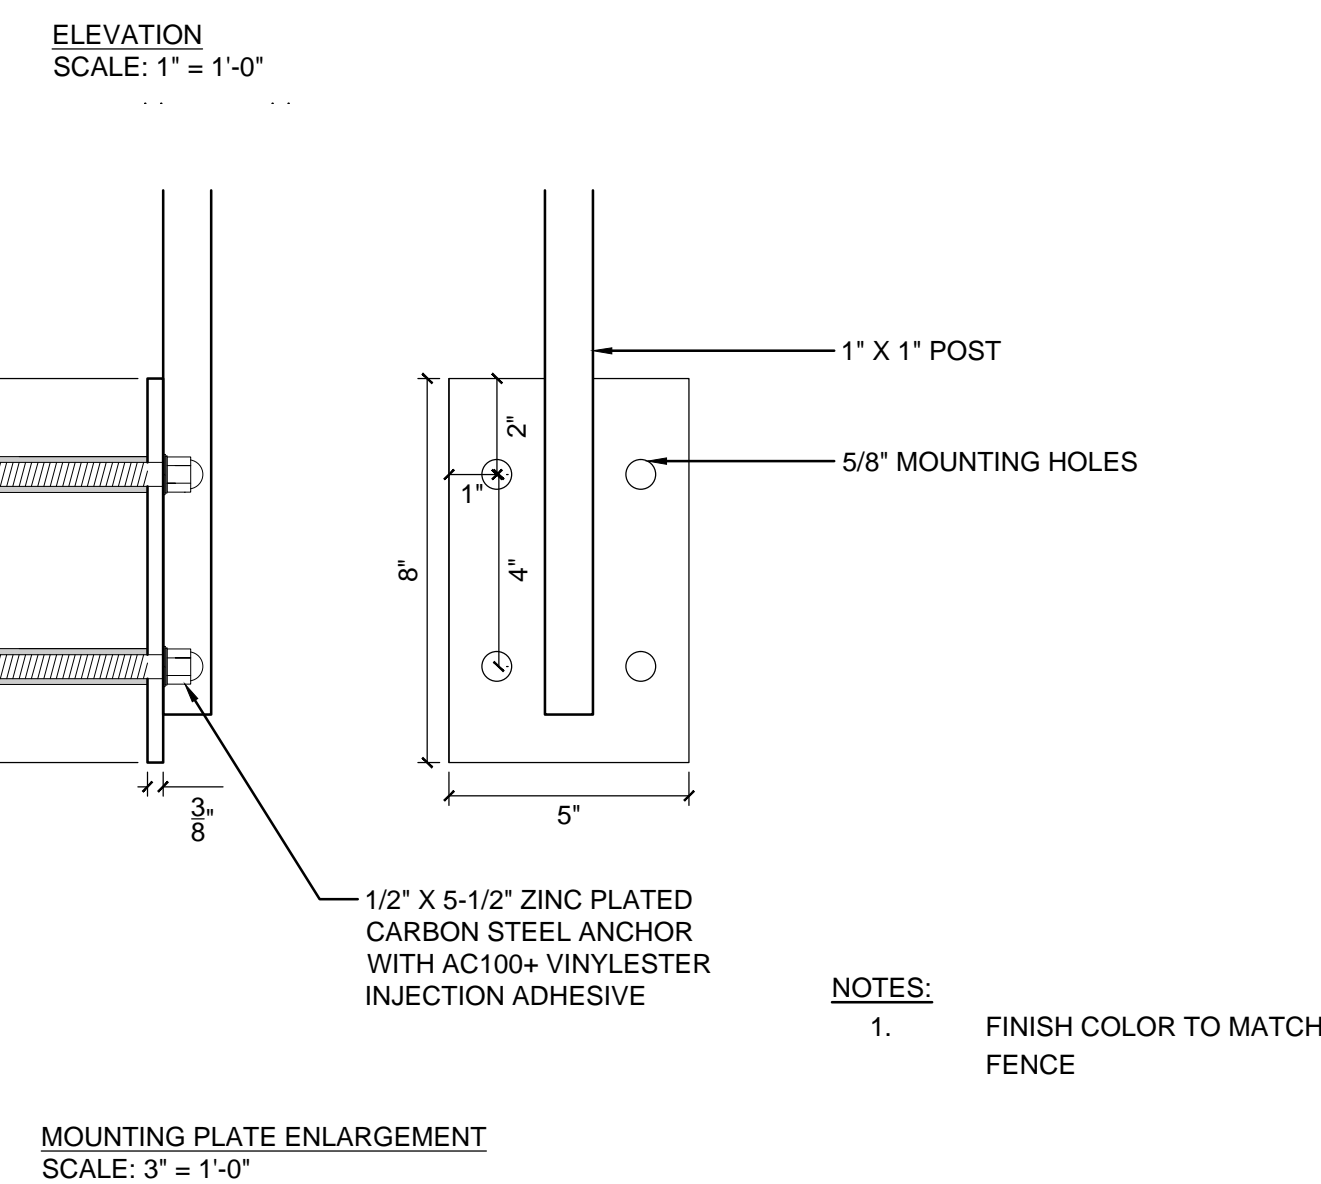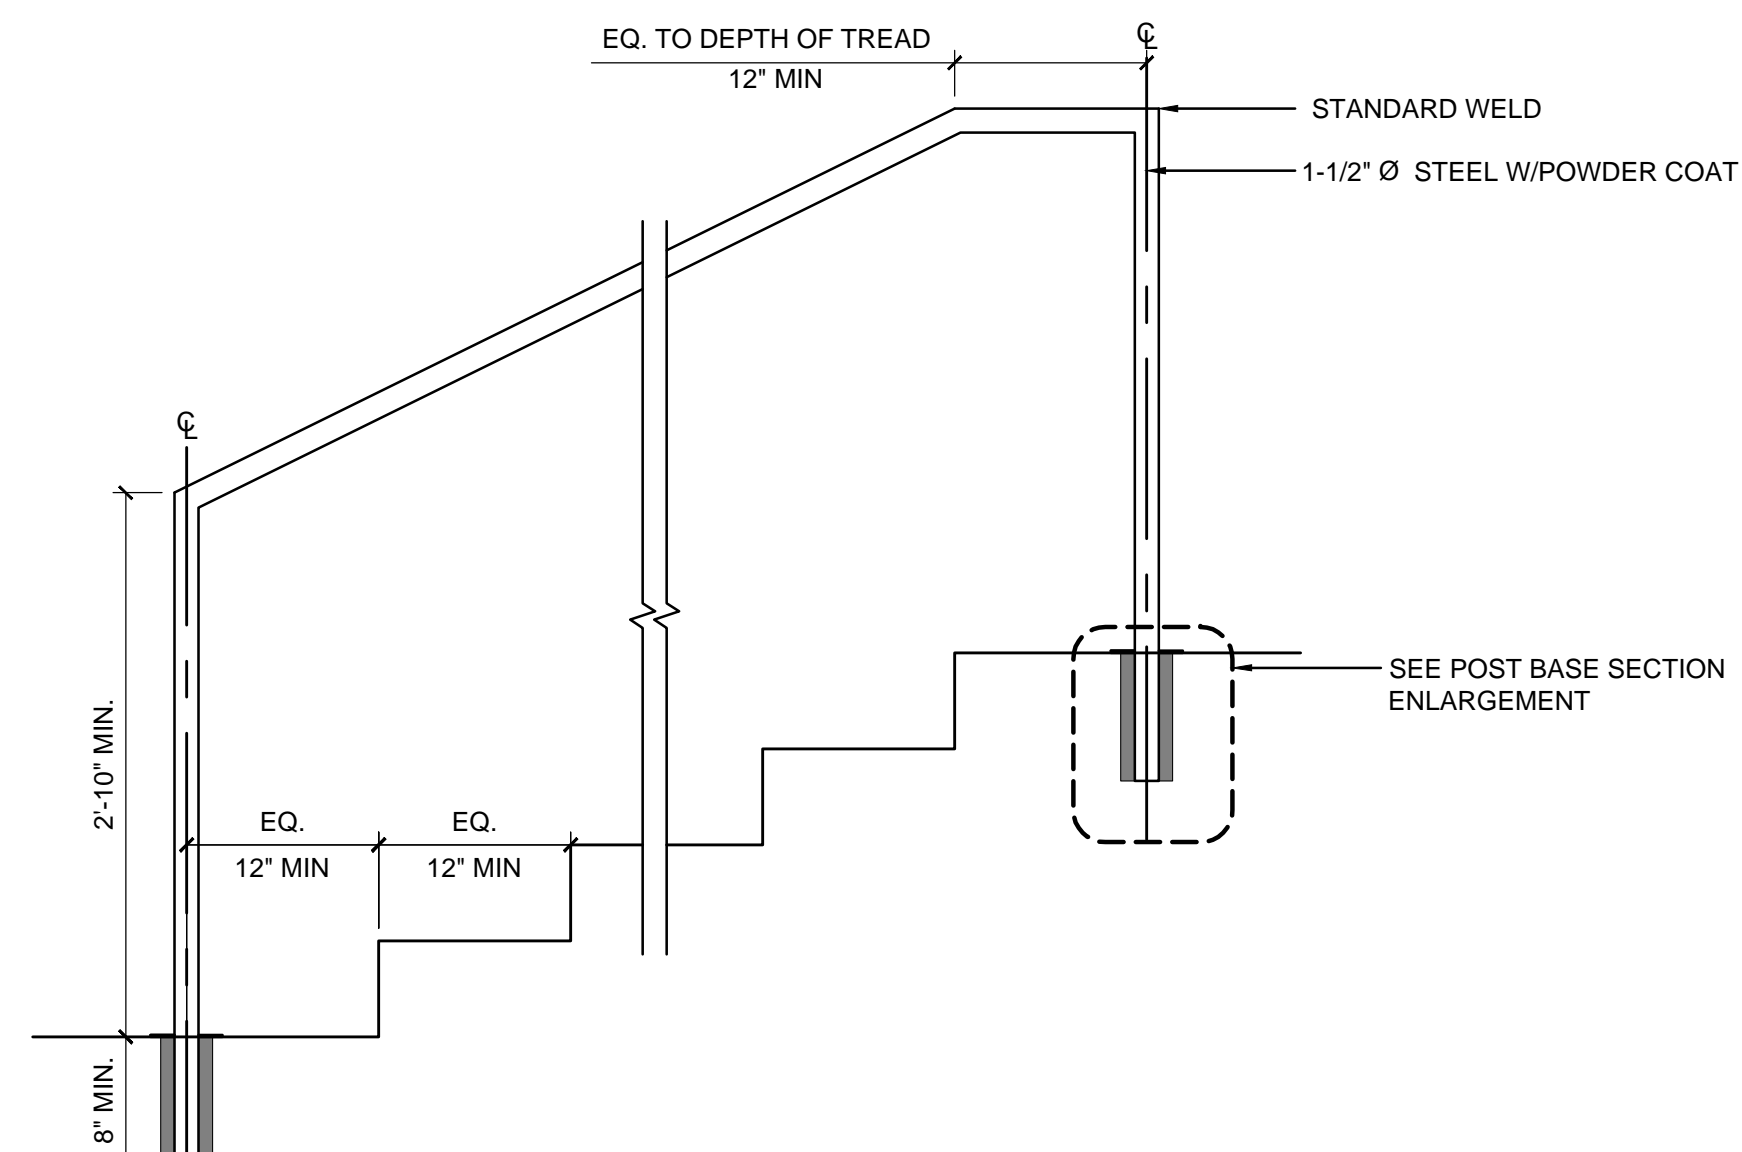


4 FENCE AT BIORETENTION BASIN
SECTION / PLAN / ENLARGEMENT
AS NOTED

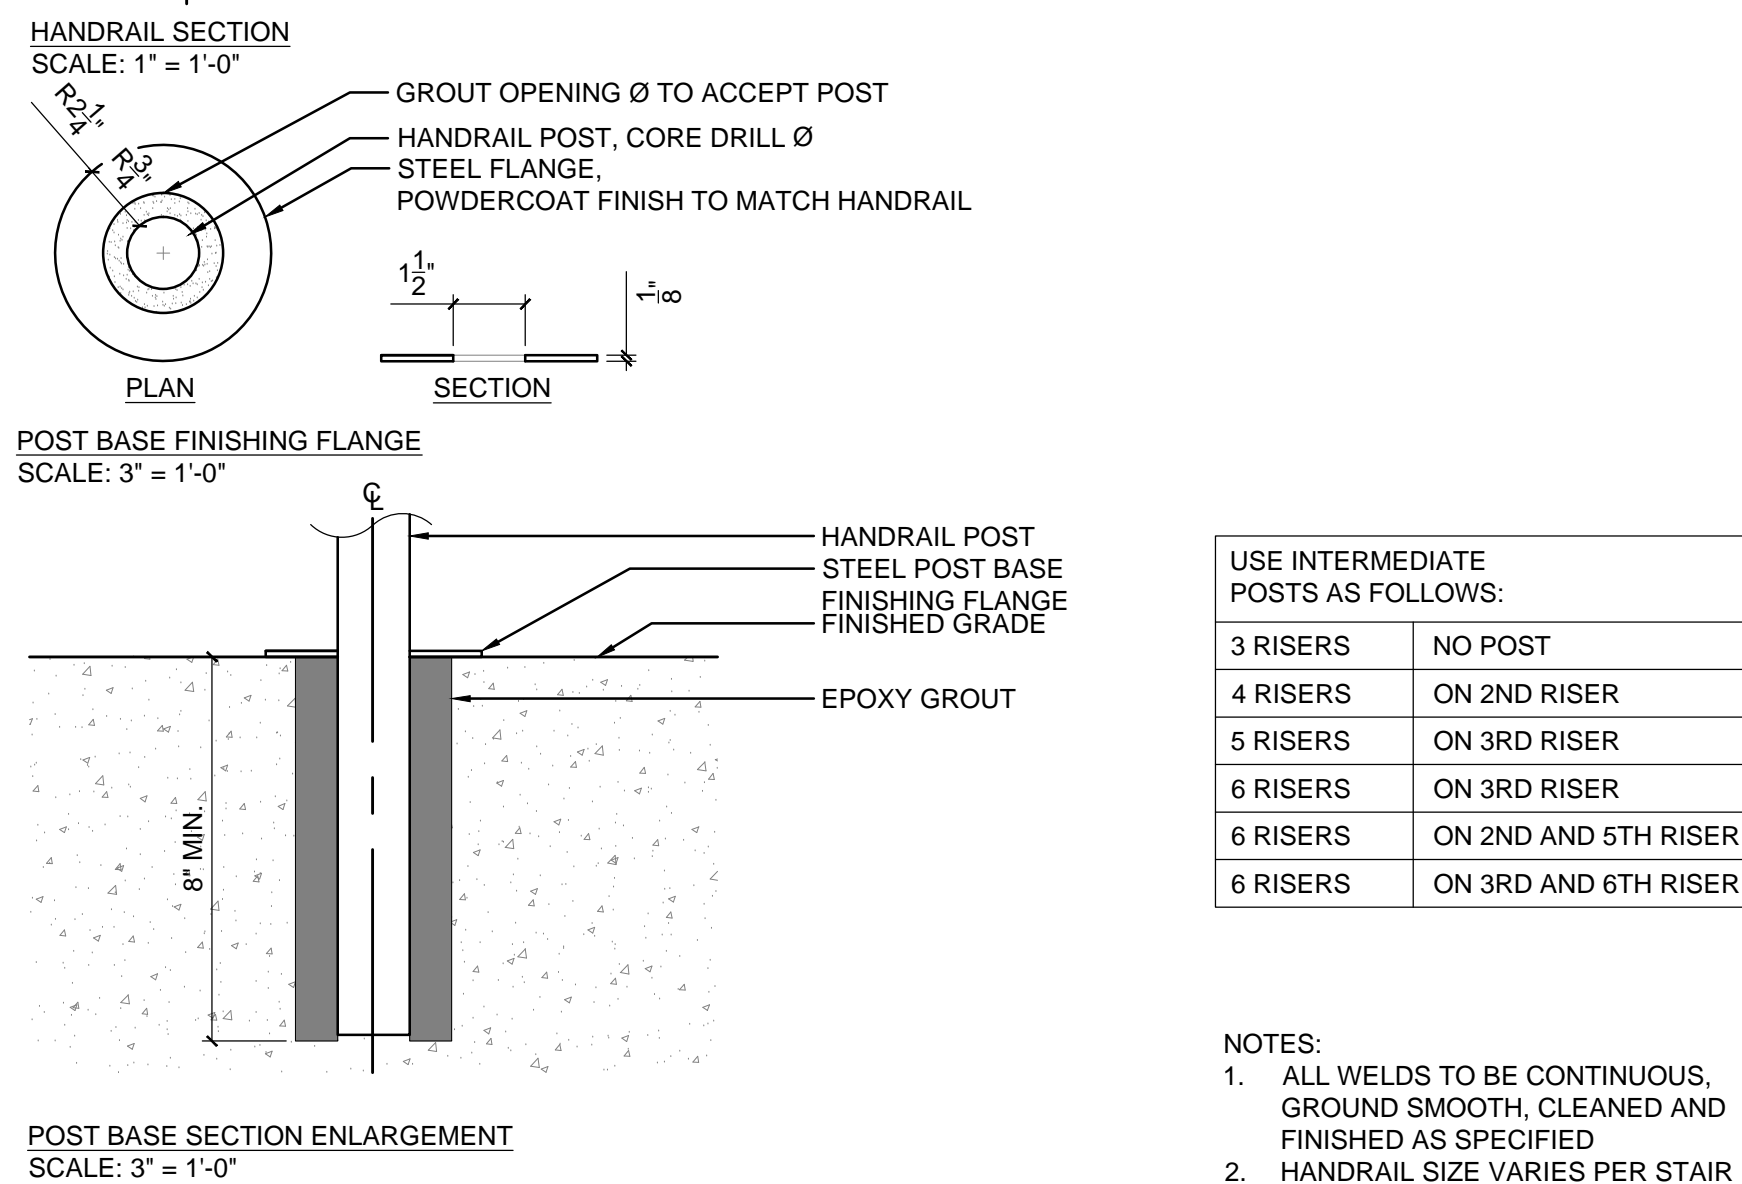

2 HANDRAILS AT STAIRS - TYPE 1
SECTION / PLAN / ENLARGEMENT
AS NOTED

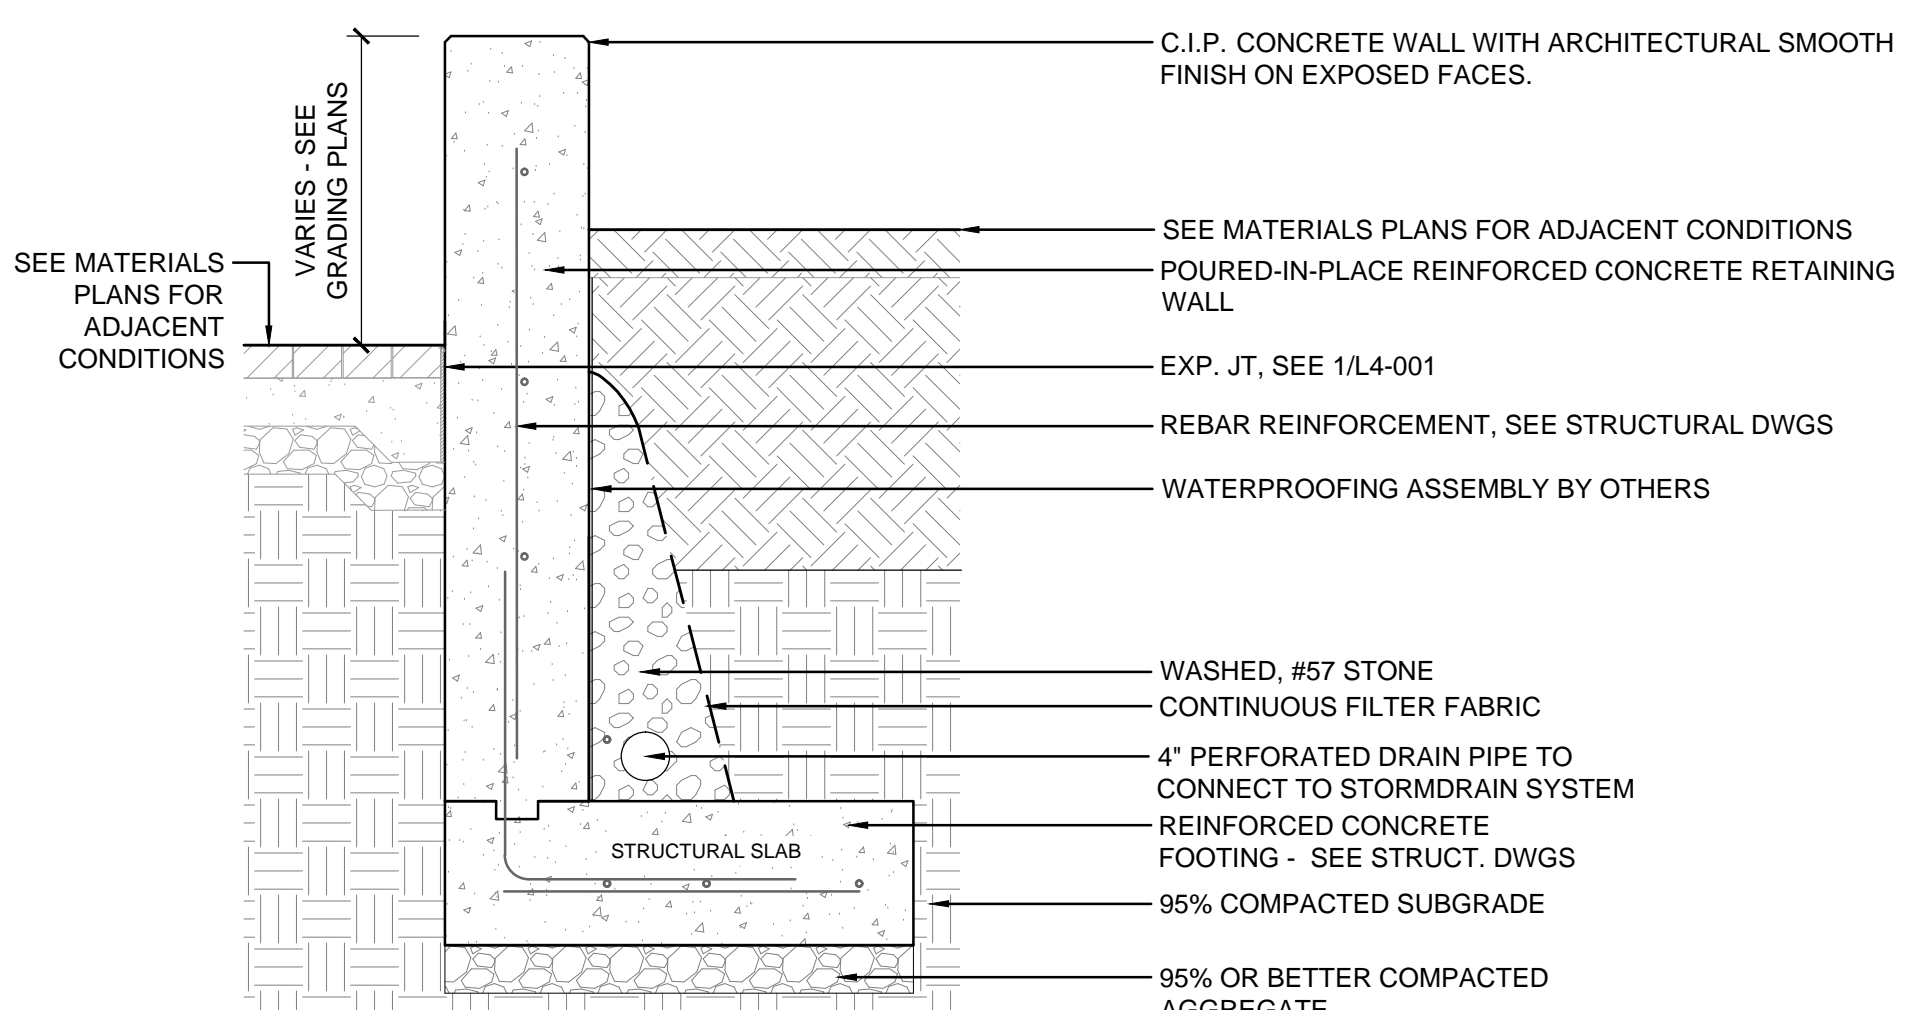

6 WALL - TYPE 1
SECTION
3/4" = 1'

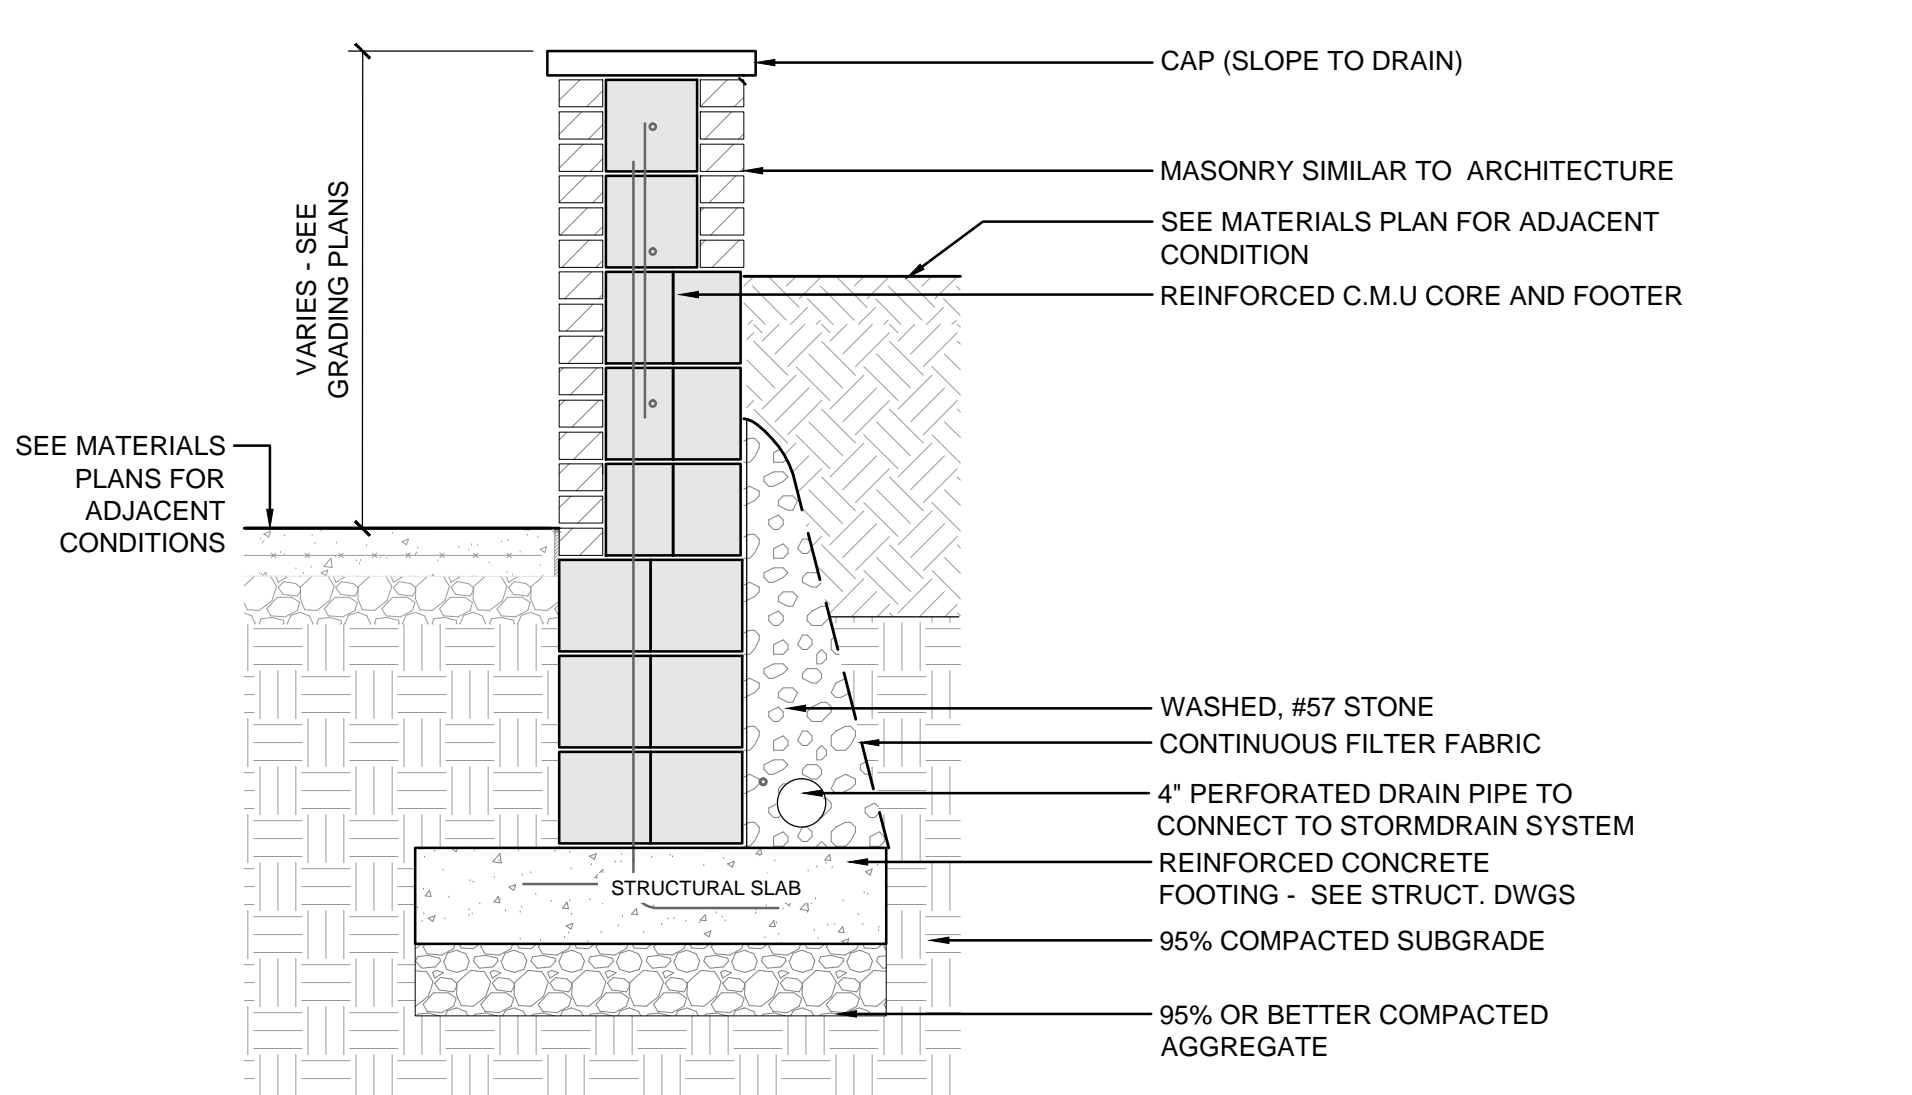

7 WALL - TYPE 2
SECTION
3/4" = 1'

DEVELOPER'S CERTIFICATE
The Undersigned agrees to execute all the features of the Site Plan Approval No. **820180190** including Approval Conditions, Development Program, and Certified Site Plan.
Applicant's Name: **Equity One LLC c/o Regency Centers - Sam Stiebel**
Company: **Regency Centers**
Contact Person
Address: 1919 Gallows Road S. 1000
Vienna, VA 22182
Phone: 703-442-4302
Signature: _____

WESTWOOD SHOPPING CENTER

7TH ELECTION DISTRICT
BETHESDA, MARYLAND

Applicant / Owner:
Equity One (Northeast Portfolio) LLC
c/o Regency Centers, L.P.

Regency Centers.
1919 Gallows Road, Suite 1000
Vienna, VA 22182
703.442.4302
Sam Stiebel

THE NEIGHBORHOODS OF
EYA

Residential Developer:
The Neighborhoods of EYA
4800 Hampden Lane, Suite 300
Bethesda, MD 20814
301-634-8600
Jack Lester

LINOWES AND BLOCHER LLP
ATTORNEYS AT LAW

Attorney:
Linows and Blocher LLP
7200 Wisconsin Avenue, Suite 800
Bethesda, MD 20814
301-654-0504
Erin Girard

J.B.A.
Johnson • Bernat • Associates, Inc.

Civil Engineer:
Johnson Bernat Associates, Inc.
205 N. Frederick Avenue, Suite 100
Gaithersburg, MD 20877
301-963-1133
Kevin Johnson

mv+a

Architect:
Mushinsky Voelzke Associates | MV+A
1200 G Street, NW Suite 250
Washington, DC 20005
202-682-2822
Jim Voelzke

LandDesign.

Landscape Architect:
LandDesign
200 South Peyton Street
Alexandria, VA 22314
703.594.7784
Gabriela Canamar

VA

Traffic Consultant:
Wells + Associates
8730 Georgia Avenue, Suite 200
Silver Spring, MD 20910
301-971-3415
Nancy Randall

SITE PLAN NO. 820180190

HARDSCAPE - STAIRS AND WALLS DETAILS

MAY 1, 2018

DRAWN BY: **SM** CHECKED BY: **TW**

REV.	ISSUE	DATE
1	SUBMISSION 1	04.20.2018

DRAWING STAMP

SHEET NUMBER
L4-102

5/10/2018 11:31 AM
G:\2017\07148 CAD\EXHIBITS\ZONING PLANS\PHASE 1\148 - DTL-PAV.SPT.DWG