



**1 TREE PLANTING**  
L6-301 SECTION 1/2" = 1'

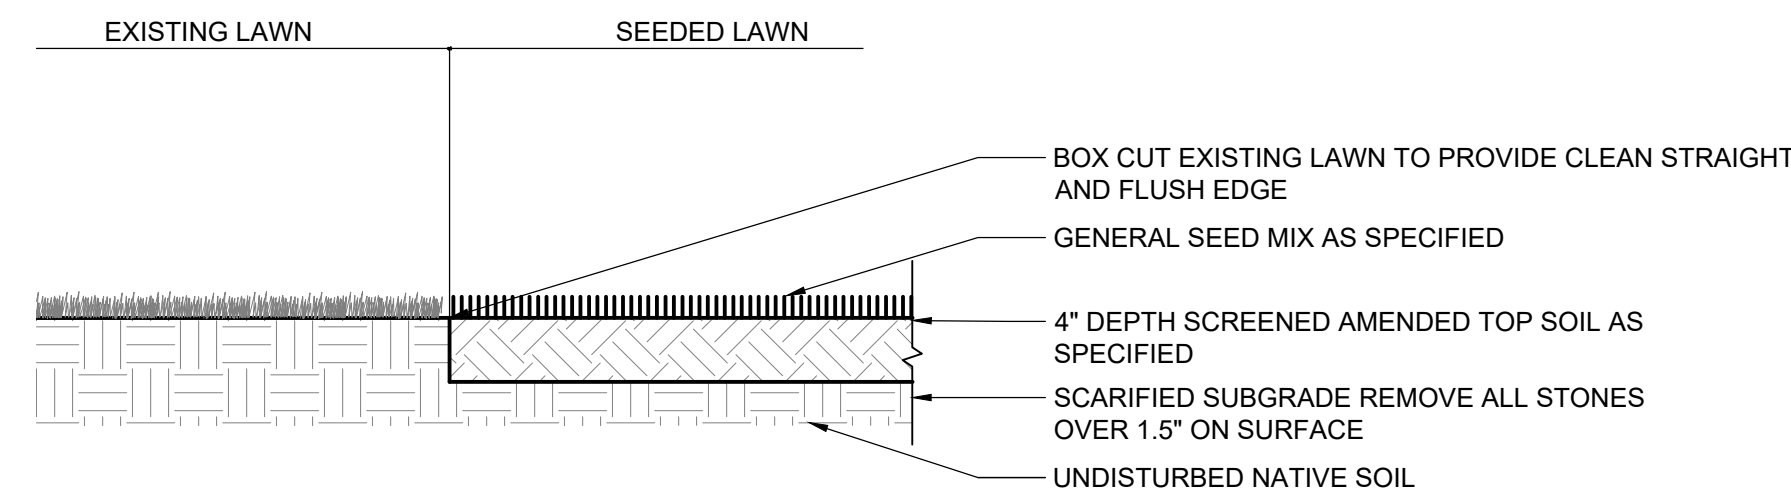


**4 SOD INSTALLATION**  
L6-301 SECTION 1" = 1'

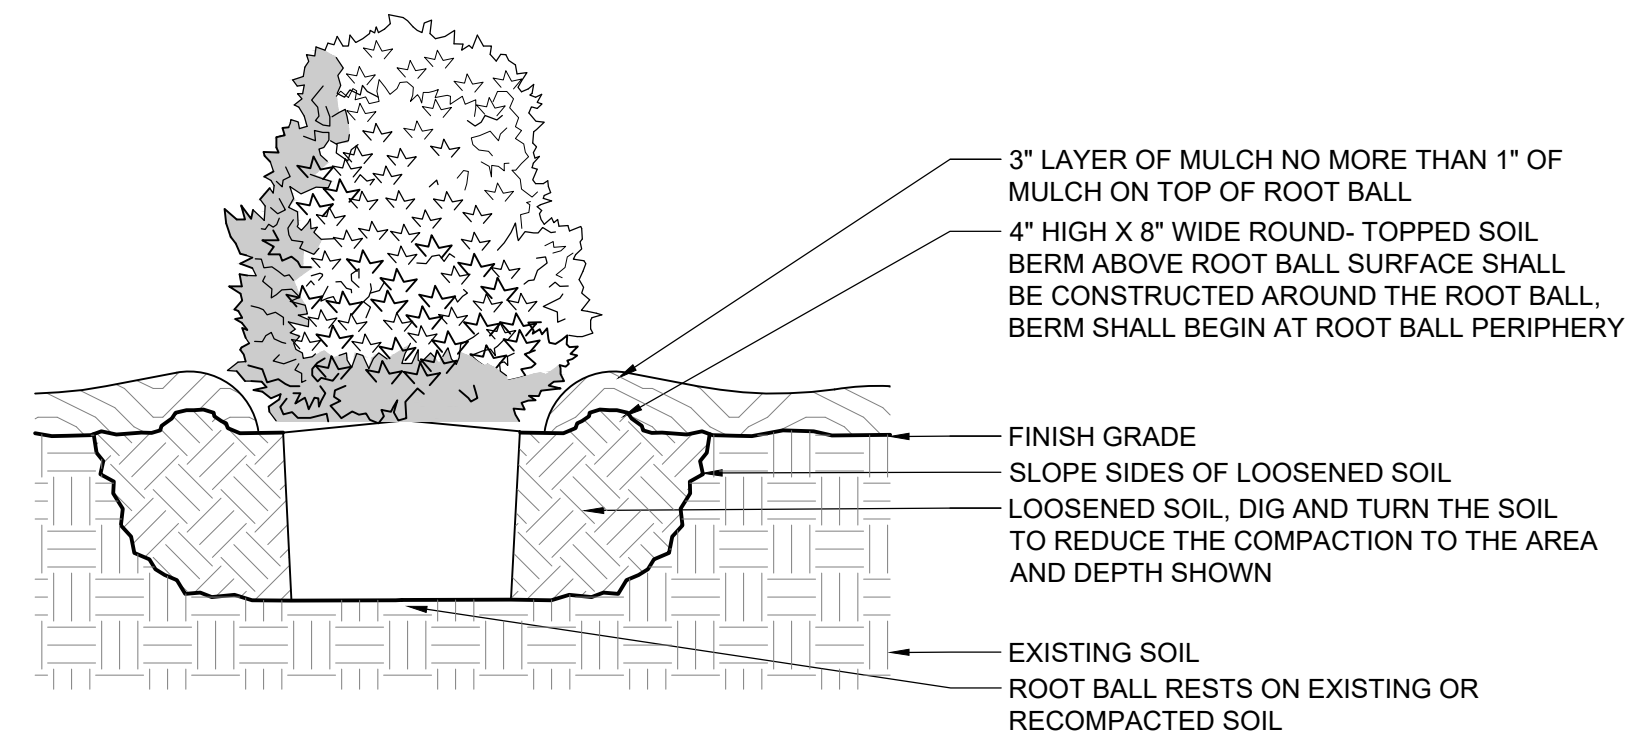

**2 SHRUB PLANTING**  
L6-301 PLAN / SECTION 3/4" = 1'

PLANT SPACING CHART

SPACING "D"	ROW "A"	PLANTS / S.F.
6" O.C.	5.20" O.C.	4.61
8" O.C.	6.93" O.C.	2.60
10" O.C.	8.66" O.C.	1.66
12" O.C.	10.40" O.C.	1.15
15" O.C.	13.00" O.C.	0.73
18" O.C.	15.60" O.C.	0.51
24" O.C.	20.80" O.C.	0.29

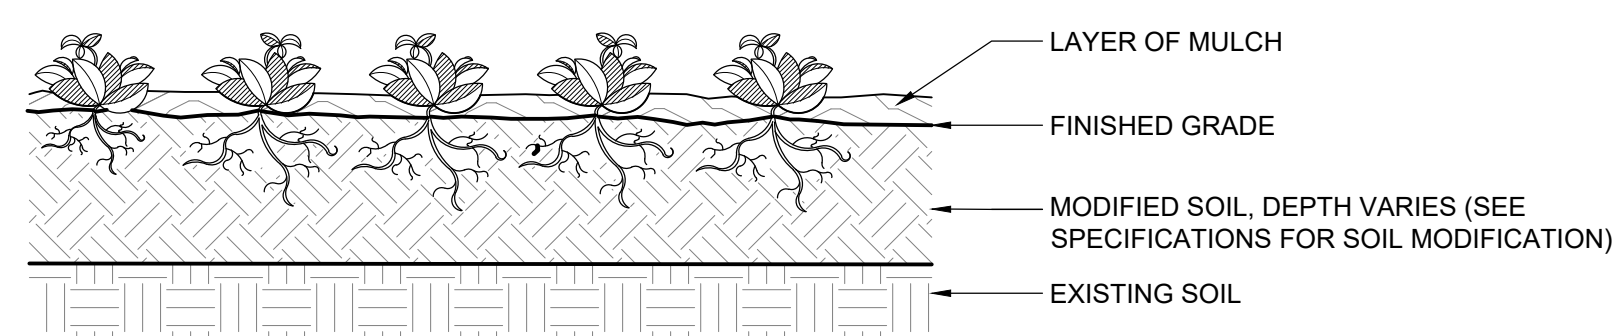

**3 GROUNDCOVER/PERENNIAL PLANTING**  
L6-301 SECTION 3/4" = 1'

**WESTWOOD SHOPPING CENTER**

7TH ELECTION DISTRICT  
BETHESDA, MARYLAND

Applicant / Owner:  
Equity One (Northeast Portfolio) LLC  
c/o Regency Centers, L.P.



1919 Gallows Road, Suite 1000  
Vienna, VA 22182  
703-442-4302  
Sam Stiebel



Residential Developer:  
The Neighborhoods of EYA  
4800 Hampden Lane, Suite 300  
Bethesda, MD 20814  
301-634-8600  
Jack Lester

**LINOWES AND BLOCHER LLP**  
ATTORNEYS AT LAW

Attorney:  
Linows and Blocher LLP  
7200 Wisconsin Avenue, Suite 800  
Bethesda, MD 20814  
301-654-0504  
Erin Girard



Johnson • Bernat • Associates, Inc.

Civil Engineer:  
Johnson Bernat Associates, Inc.  
205 N. Frederick Avenue, Suite 100  
Gaithersburg, MD 20877  
301-963-1133  
Kevin Johnson



Architect:  
Mushinsky Voelzke Associates | MV+A  
1200 G Street, NW Suite 250  
Washington, DC 20005  
202-682-2822  
Jim Voelzke

**LandDesign**

Landscape Architect:  
LandDesign  
200 South Peyton Street  
Alexandria, VA 22314  
703.594.7784  
Gabriela Canamar



Traffic Consultant:  
Wells + Associates  
8730 Georgia Avenue, Suite 200  
Silver Spring, MD 20910  
301-971-3415  
Nancy Randall

**SITE PLAN NO. 820180190**

**PLANTING DETAILS**

**DECEMBER 10, 2018**

DRAWN BY: **JAG** CHECKED BY: **TW**

REV.	ISSUE	DATE

DRAWING STAMP

**DEVELOPER'S CERTIFICATE**

The Undersigned agrees to execute all the features of the Site Plan Approval No. **820180190** including Approval Conditions, Development Program, and Certified Site Plan.

Applicant's Name: Equity One LLC c/o Regency Centers - Sam Stiebel  
Company Contact Person

Address: 1919 Gallows Road S. 1000  
Vienna, VA 22182

Phone: 703-442-4302

Signature: \_\_\_\_\_

SHEET NUMBER

**L6-301**