


GENERAL NOTES

- REFER TO MARYLAND STATE HIGHWAY ADMINISTRATION SPECIFICATIONS FOR MATERIALS AND METHODS OF CONSTRUCTION.
- TOP OF CURB ELEVATION (EXCEPT IN AREAS WHERE PARKING HAS BEEN INCLUDED) = CENTERLINE ELEVATION + 0.07' : 6" CURB - 11'6" OFFSET
CENTERLINE ELEVATION + 0.11' : 6" CURB - 10'0" OFFSET
CENTERLINE ELEVATION - 0.10' : 3 1/4" CURB - 10'0" OFFSET
- PROVIDE STANDARD MC-112.01 SIDEWALK RAMP

ENGINEER'S CERTIFICATE

- I HEREBY CERTIFY THAT:
- THE INFORMATION SHOWN HEREON HAS BEEN COMPILED FROM AERIAL SURVEYS.
 - THERE IS NO EXISTING SEWER AND WATER IN THIS RIGHT OF WAY.
 - NO PORTION OF THIS RIGHT OF WAY LIES WITHIN, CROSSES OR CONNECTS WITH AN EXISTING OR PROPOSED STATE ROAD.
 - THE DESIGNS CONFORM TO THE MONTGOMERY COUNTY ROAD CODE, "REQUIREMENTS FOR PROFILES" SECTION I, PARAGRAPHS 6 (A) THROUGH 6 (H)

DATE _____ SIGNATURE _____
BRANDON JAMES FRITZ
MD P.E. No. 26286

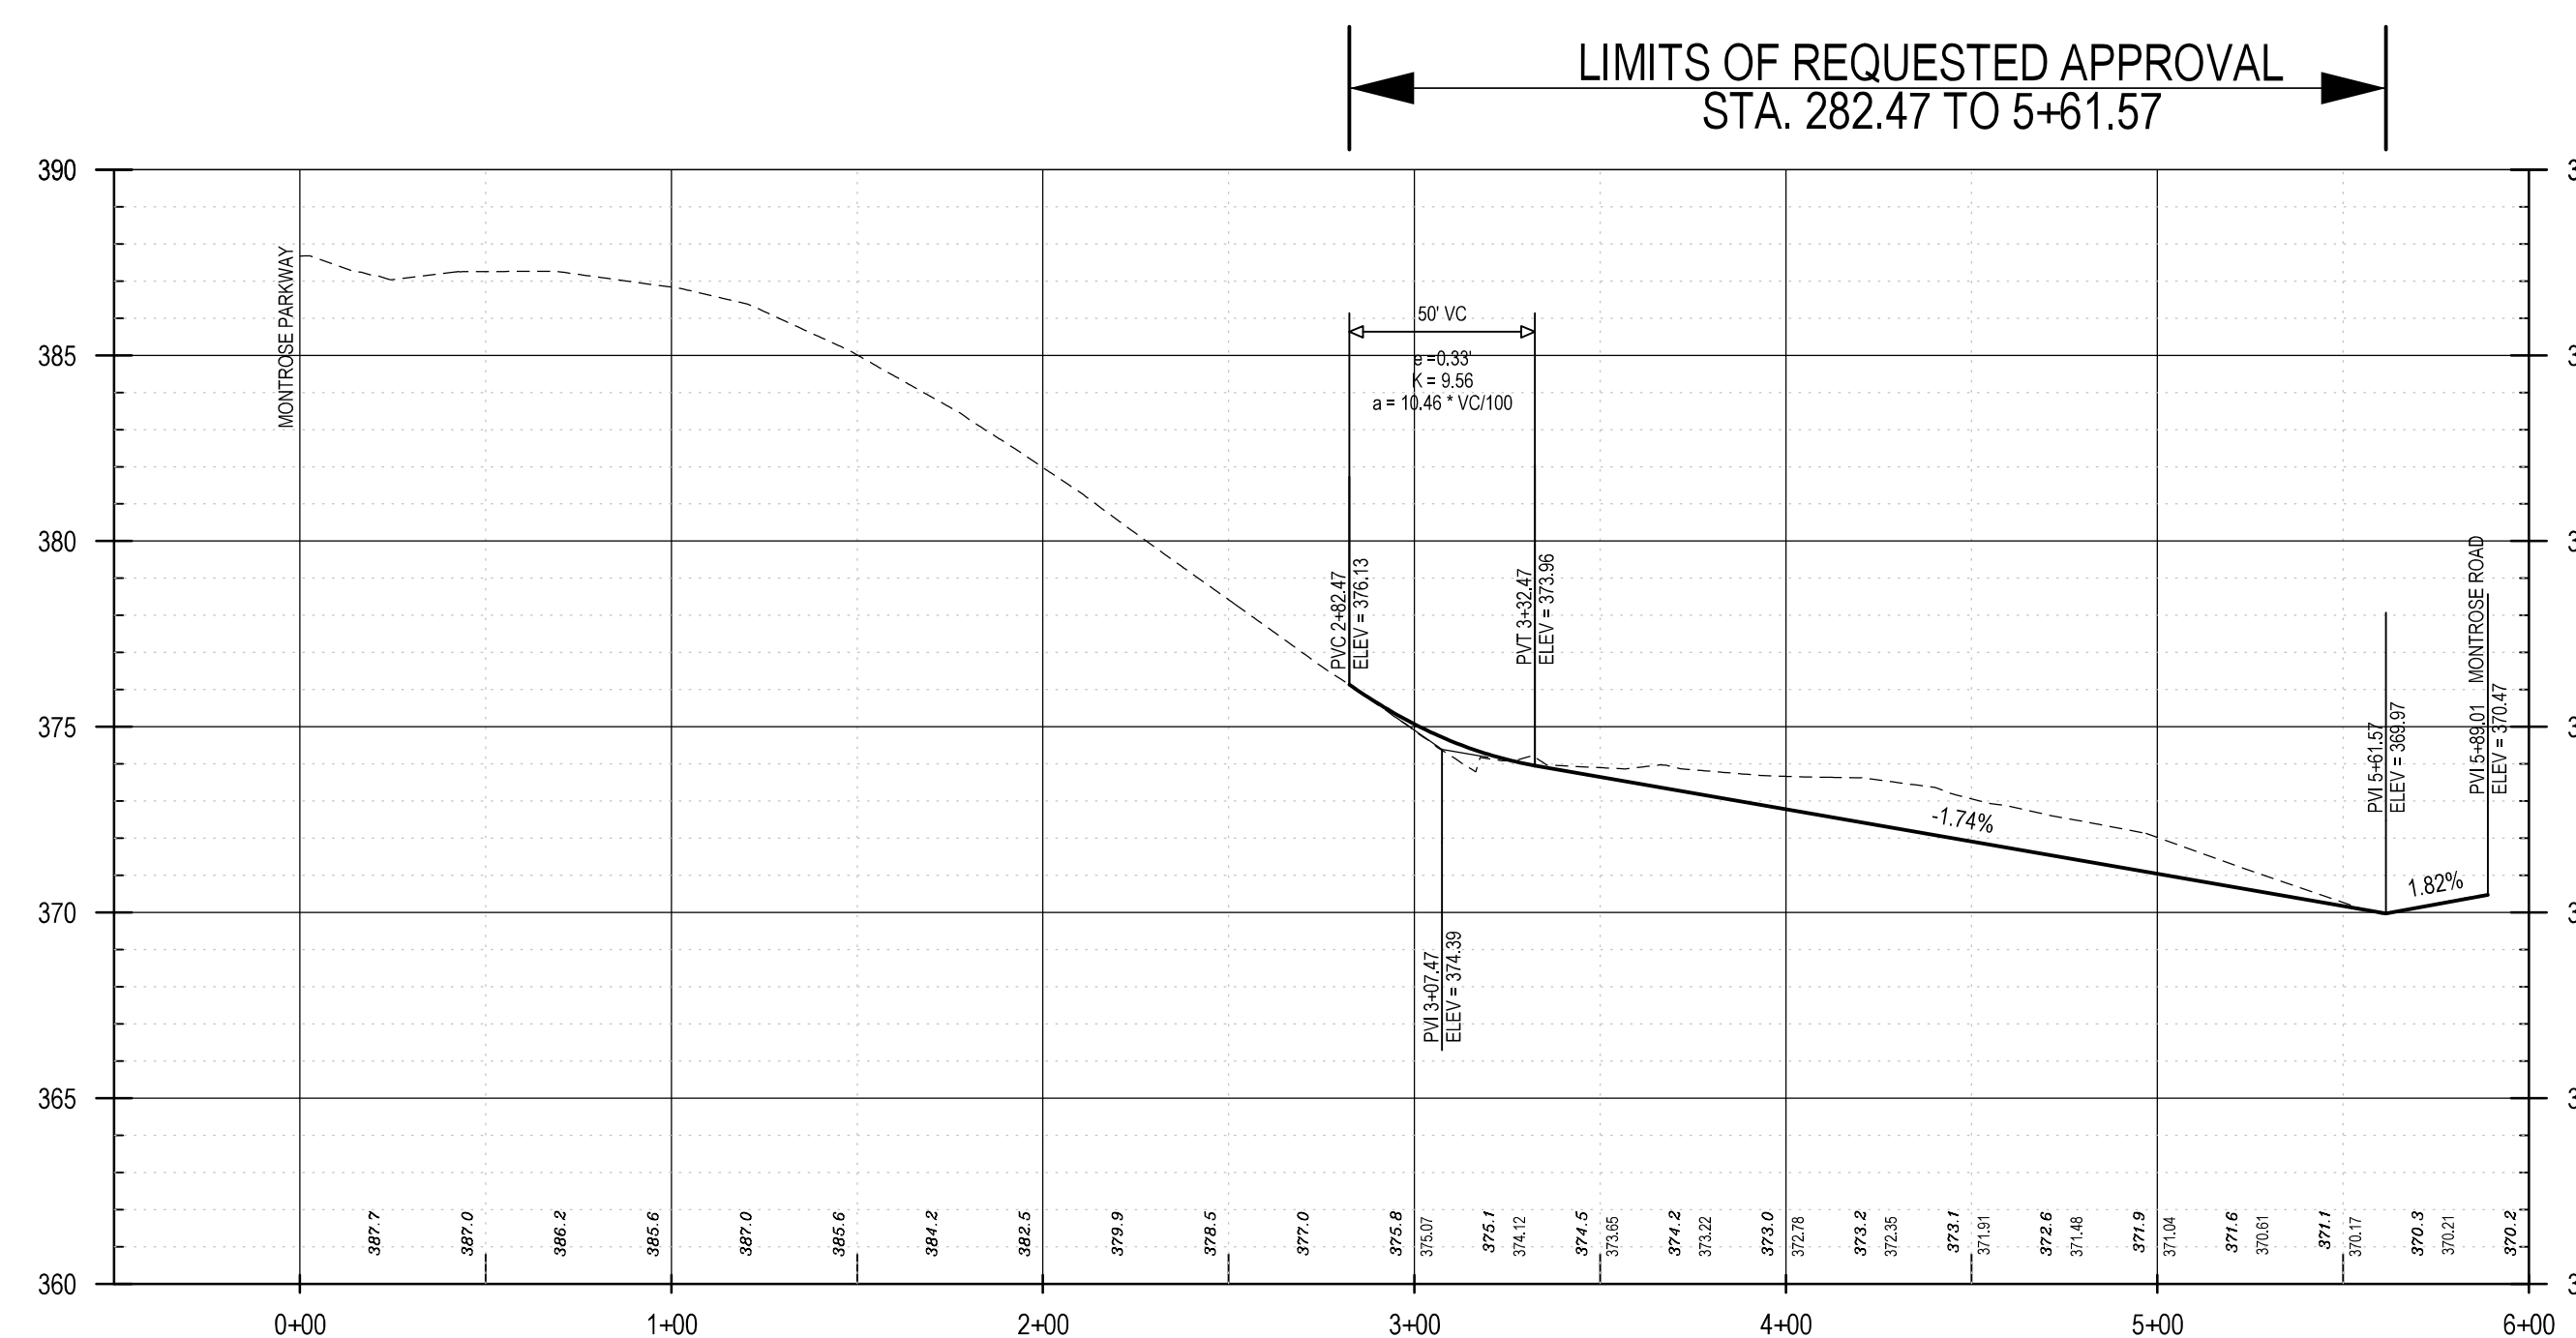

LEGEND

| | |
|---------------|-------|
| PROPOSED C.L. | _____ |
| EXISTING C.L. | _____ |
| BRL (32'RT.) | ----- |
| BRL (32'LT.) | ----- |
| 62' RT. | ----- |
| 62' LT. | ----- |

| TENTATIVE APPROVAL | BY | DATE |
|--|----|------|
| MONTGOMERY COUNTY MARYLAND - GRADE ONLY | | |
| MARYLAND NATIONAL CAPITAL PARK AND PLANNING COMMISSION | | |
| WASHINGTON SUBURBAN SANITARY COMMISSION | | |
| MARYLAND STATE HIGHWAY ADMINISTRATION | | |

APPROVED FOR STREET GRADE ONLY

| | |
|--|--|
| Montgomery County Maryland Department of Public Works and Transportation | Maryland - National Capital Park and Planning Commission |
| Date _____ | Date _____ |
| By _____ | By _____ |

M-NCP&PC Approved Profile No. _____
* SUBJECT TO DEDICATION OF RIGHT OF WAY AND EASEMENTS PER COUNTY CODE SECTION 50.

The original of this drawing document was prepared by Soltesz, Inc. (SOLTESZ). If this document was not obtained directly from SOLTESZ and/or it was transmitted electronically, SOLTESZ cannot guarantee that unauthorized changes and/or alterations were not made by others. A review of the information contained herein is required. Contact should be made directly with SOLTESZ. SOLTESZ makes no warranty, express or implied, concerning the accuracy of any information that has been transmitted by electronic means.

SOLTESZ, Inc.

Rockville Office
2 Research Place, Suite 100
Rockville, MD 20850
P. 301.948.2750 F. 301.948.9067
www.solteszco.com

Rockville
Lanham
Waldorf
Leonardtown
Frederick
Soltesz DC, LLC

Engineering
Surveying
Planning
Environmental Sciences

| NO. | REVISIONS | BY | DATE |
|-----|-----------|----|------|
| | | | |

DATE: SEPT 2019 CAD STANDARDS VERSION: V8 - NCS
DESIGNED: _____ CHECKED: _____

MISS UTILITY NOTE

INFORMATION CONCERNING EXISTING UNDERGROUND UTILITIES WAS OBTAINED FROM AVAILABLE RECORDS. THE CONTRACTOR MUST DETERMINE THE EXACT LOCATION AND ELEVATION OF ALL EXISTING UTILITIES AND UTILITY CROSSINGS BY DIGGING TEST PITS BY HAND, WELL IN ADVANCE OF THE START OF EXCAVATION. CONTACT "MISS UTILITY" AT 1-800-257-7777, 48 HOURS PRIOR TO THE START OF EXCAVATION. IF CLEARANCES ARE LESS THAN SHOWN ON THIS PLAN OR TWELVE (12) INCHES, WHICHEVER IS LESS, CONTACT THE ENGINEER AND THE UTILITY COMPANY BEFORE PROCEEDING WITH CONSTRUCTION. CLEARANCES LESS THAN NOTED MAY REQUIRE REVISIONS TO THIS PLAN.

OWNER/DEVELOPER/APPLICANT

WILGUS-MONTROSE ASSOCIATES, LLC
7811 MONTROSE ROAD
SUITE 200
POTOMAC, MD 20854
PHONE: (240) 399-1500
RCOEH@WILCO.COM
RICHARD COHEN

| | | | |
|-----------------|-----------|------------------|---|
| MAP | ADC | GRID | 5285 |
| TAX MAP | GQ62 | ZONING CATEGORY: | CR-20, C-1.9, R-1.50, H-200, CR-20, C-205, R-1.75, H-25, CRN-1.75, C-00, R-6.75, H-50 |
| WSSC 200' SHEET | 215 NW 06 | SITE DATUM | |
| HORIZONTAL: | NAD83 | VERTICAL: | NAD83 |

PROFESSIONAL CERTIFICATION

I HEREBY CERTIFY THAT THESE DOCUMENTS WERE PREPARED OR APPROVED BY ME, AND THAT I AM A DULY LICENSED PROFESSIONAL ENGINEER UNDER THE LAWS OF THE STATE OF MARYLAND.
LICENSE NO. 26286 EXPIRATION DATE: 06/21/2021

STONEHENGE PLACE 0+00.00 TO 5+62.58

GRADE ESTABLISHMENT PLAN
WILGUS

CLARKSBURG (2ND) ELECTION DISTRICT, MONTGOMERY COUNTY, MARYLAND

1" = AS SHOWN

SHEET 1 OF 1

PROJECT NO. 1326-02-01