


5 CHARACTER IMAGES - CHEVY CHASE DRIVE

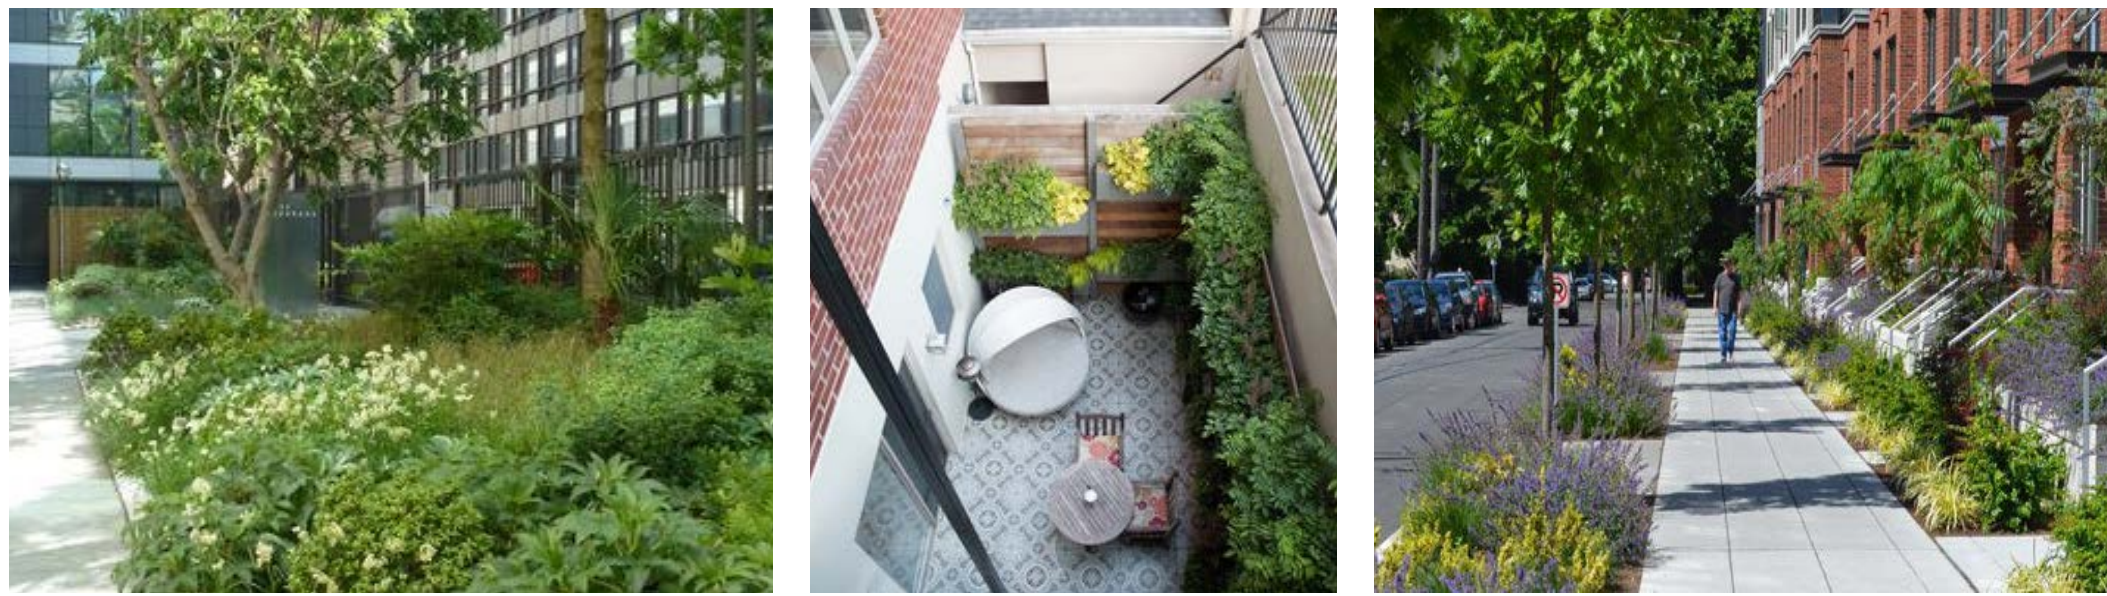

4 CHARACTER IMAGES - EASTERN EDGE




3 CHARACTER IMAGES - NOTTINGHAM DRIVE



2 CHARACTER IMAGES - WESTERN EDGE



1 OVERALL LANDSCAPE PLAN  
Scale: 1" = 20'-0"

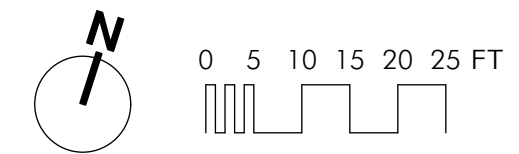

**LAB**  
LANDSCAPE ARCHITECTURE  
BUREAU  
714 7TH ST SE  
WASHINGTON DC 20003  
202.543.6550

CLIENT  
WINTHROP INVESTMENT GROUP  
1320 OLD CHAIN BRIDGE ROAD  
MCLEAN, VA  
CONTACT: HANS SCHMIDT  
TEL: 703-356-7975

REVISIONS:

No	Date	Note
	08/12/20	SKETCH PLAN
	10/08/20	REVISED SKETCH PLAN

SEAL / SIGNATURE



4702 CHEVY CHASE DRIVE  
SKETCH PLAN

4702 CHEVY CHASE DRIVE  
BETHESDA MD

PROJECT No. 1107  
DRAWN BY: GG  
CHECKED BY: LW, JF

OVERALL  
LANDSCAPE PLAN

SCALE: AS SHOWN

SHEET NO.

L.01