


PLANNING DEPARTMENT USE ONLY (E-PLANS)

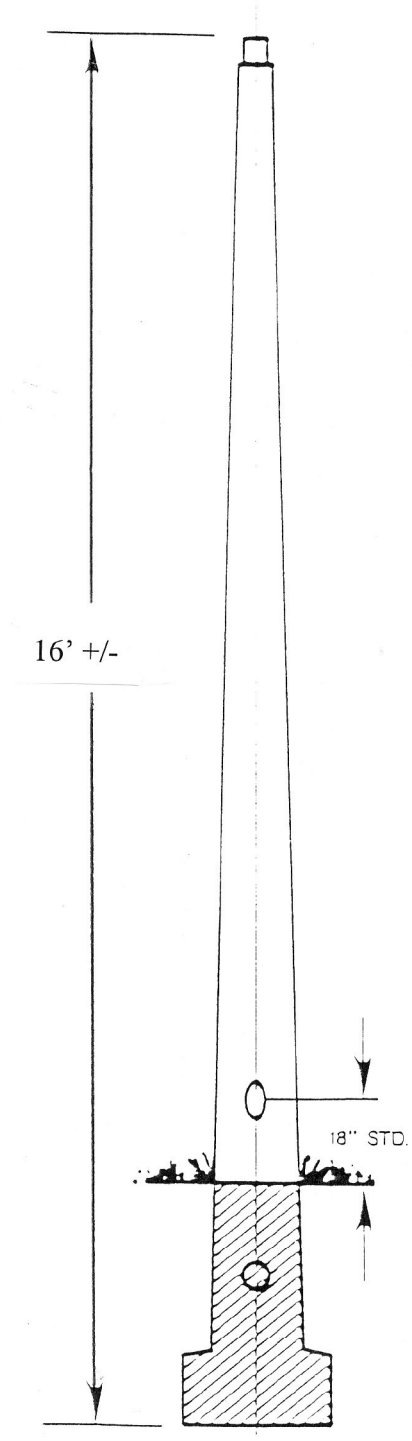

A/AR/AS

WIDE REFRACTIVE GLOBE, LED

- Notes:
1. Or approved equal.
 2. Color to match existing.
 3. Install per manufacturer's specifications.
 4. Symbol: A AR AS

AT

WIDE REFRACTIVE GLOBE, LED

- Notes:
1. Or approved equal.
 2. Color to match existing.
 3. Install per manufacturer's specifications.
 4. Symbol: AT

POLE

FIBER GLASS POLE

- Shakespeare 14 Foot Mounted Light Pole
Model: BS-18-01S1BE09
- Notes:
1. Or approved equal.
 2. Color to match existing.
 3. Install per manufacturer's specifications.

B

LIGHT COLUMN PEDESTRIAN, SERIES 500

- Notes:
1. Or approved equal.
 2. Color to match existing.
 3. Install per manufacturer's specifications.
 4. Symbol: B

L

CONTINUOUS LINE 98 LED

- Notes:
1. Or approved equal.
 2. Color to match existing.
 3. Install per manufacturer's specifications.
 4. Symbol: L

U

DELTA STAR LED

- Notes:
1. Or approved equal.
 2. Color to match existing.
 3. Install per manufacturer's specifications.
 4. Symbol: U

DEVELOPER'S CERTIFICATE
The Undersigned agrees to execute all the features of the Plan Approval No. 820210080, including Approval Conditions, Development Program, and Landscape and Lighting Plan.
Developer's Name: WILGUS-MONTROSE ASSOCIATES LLC
Address: 7811 MONTROSE ROAD, SUITE 200, POTOMAC, MD 20854
Phone: (240) 399-1500
Signature: _____

NO.	DATE	REVISIONS	BY	DATE
DESIGNED:	DECEMBER 2020	CAD STANDARDS: JERW	VS - NCS	
TECHNICIAN:	SAC	TECHNICIAN:	JCW	
CHECKED:		CHECKED:	KDL	

MISS UTILITY NOTE
INFORMATION CONCERNING EXISTING UNDERGROUND UTILITIES WAS OBTAINED FROM AVAILABLE RECORDS. THE CONTRACTOR MUST DETERMINE THE EXACT LOCATION AND ELEVATION OF ALL EXISTING UTILITIES AND UTILITIES CROSSINGS BY ENGINEER TEST FITS BY HAND, WELL IN ADVANCE OF THE START OF EXCAVATION. CONTACT "MISS UTILITY" AT 1-800-261-7777, 48 HOURS PRIOR TO THE START OF EXCAVATION. IF CLEARANCES ARE LESS THAN SHOWN ON THE PLAN OR TWELVE (12) INCHES, WHICHEVER IS LESS, CONTRACT THE ENGINEER AND THE UTILITY COMPANY BEFORE PROCEEDING WITH CONSTRUCTION. CLEARANCES LESS THAN NOTED MAY REQUIRE REVISIONS TO THIS PLAN.

OWNER/DEVELOPER/APPLICANT
WILGUS-MONTROSE ASSOCIATES LLC
7811 MONTROSE ROAD
SUITE 200
POTOMAC, MD 20854
PHONE: (240) 399-1500
ROCKEN@WILCO.COM
RICHARD COHEN

LIGHTING NOTES AND DETAILS

LANDSCAPE AND LIGHTING PLAN 820210080
NORTHPARK AT MONTROSE
(FORMERLY WILGUS TRACT)

ROCKVILLE (4TH) ELECTION DISTRICT, MONTGOMERY COUNTY, MARYLAND

MAP: ADC, GRID: 5285
TAX MAP: G0562
WBCS 200: SHEET: 215 NW 06
HORIZONTAL: NAD83
VERTICAL: NAD83

LANDSCAPE AND LIGHTING PLAN 820210080
NORTHPARK AT MONTROSE
(FORMERLY WILGUS TRACT)

SHEET: **LT1.5**

PROJECT NO.: 1326-02-01

The original of this drawing document was prepared by Soltesz, Inc. (SOLTESZ). This document was not obtained directly from SOLTESZ, and/or it was transmitted electronically. SOLTESZ cannot guarantee that unauthorized changes and/or alterations were not made by others. If verification of the information contained herein is needed, contact should be made directly with SOLTESZ. SOLTESZ makes no warranties, express or implied, concerning the accuracy of any information that has been transmitted by electronic means.