



REFERENCE: The original of this drawing document was prepared by Soltesz, Inc. (SOLTESZ). This document was not obtained directly from SOLTESZ, and it was transmitted electronically. SOLTESZ cannot guarantee that unauthorized changes and/or alterations were not made by others. If verification of the information contained herein is needed, contact should be made directly with SOLTESZ. SOLTESZ makes no warranties, express or implied, concerning the accuracy of any information that has been transmitted by electronic means.



PLANNING DEPARTMENT USE ONLY (E-PLANS)

HADCO by @lightify Urban Hagerstown TX03 Post top. Includes product image, description of Hagerstown LED post top, and a detailed ordering guide table with columns for Series, LEDs, Lens, Finish, Fixture, and Photo controls.

HADCO by @lightify Urban Hagerstown TX03 Post top. Includes product image, description of Hagerstown LED post top, and a detailed ordering guide table similar to the previous block.

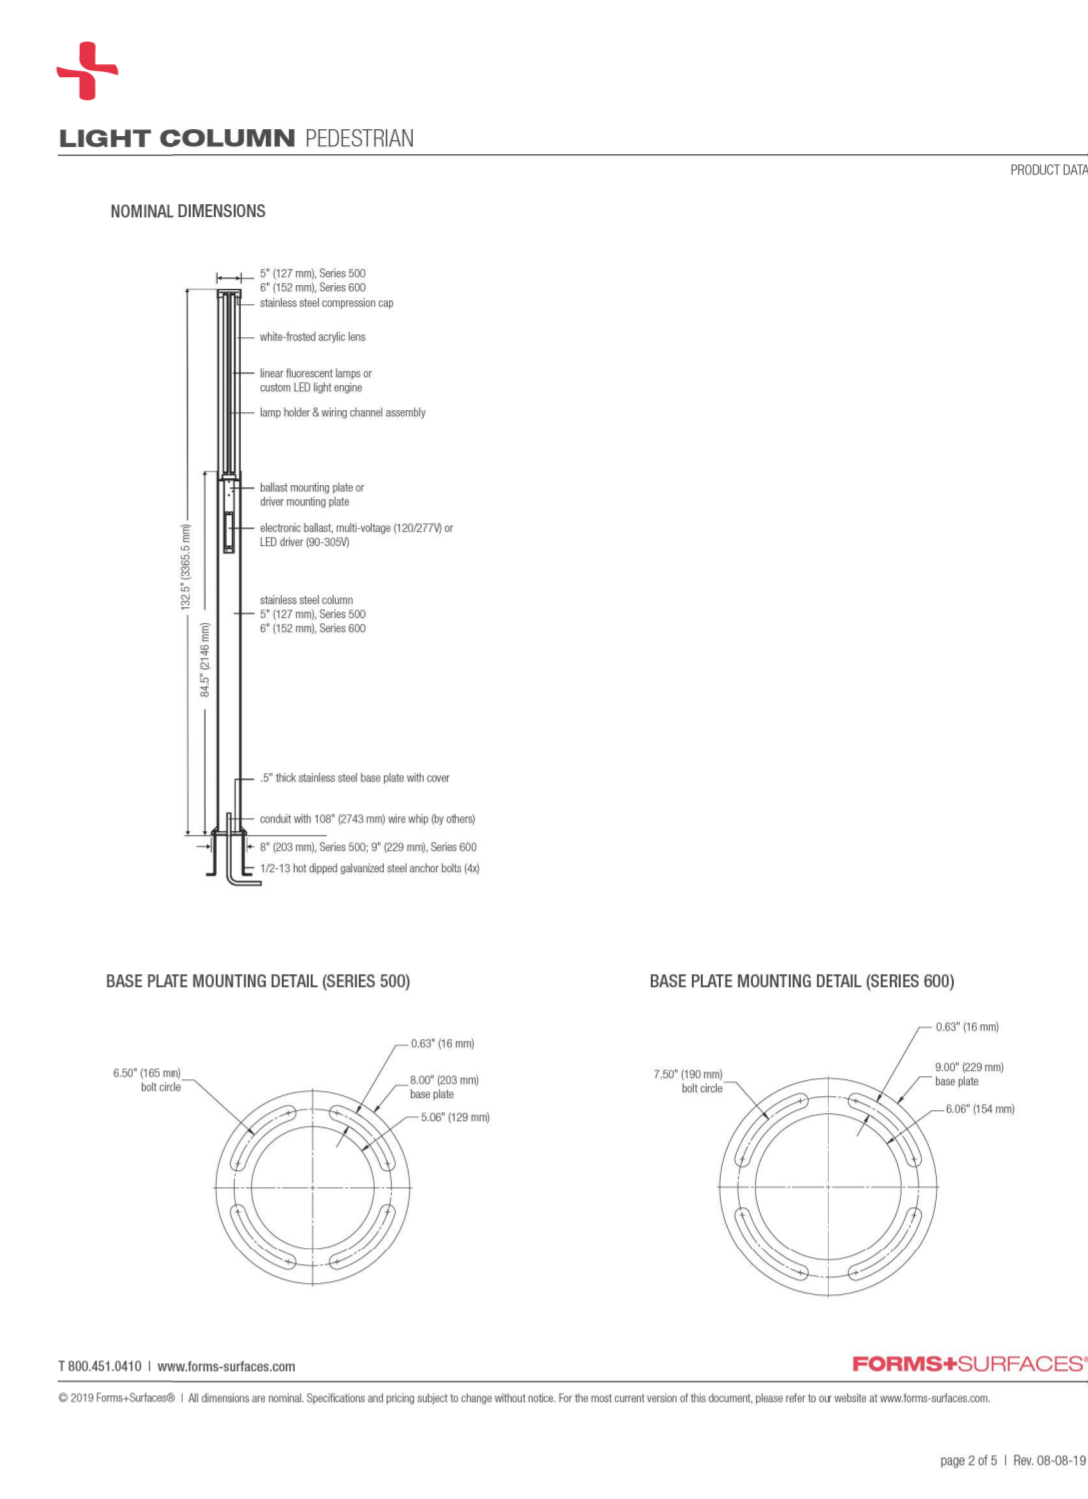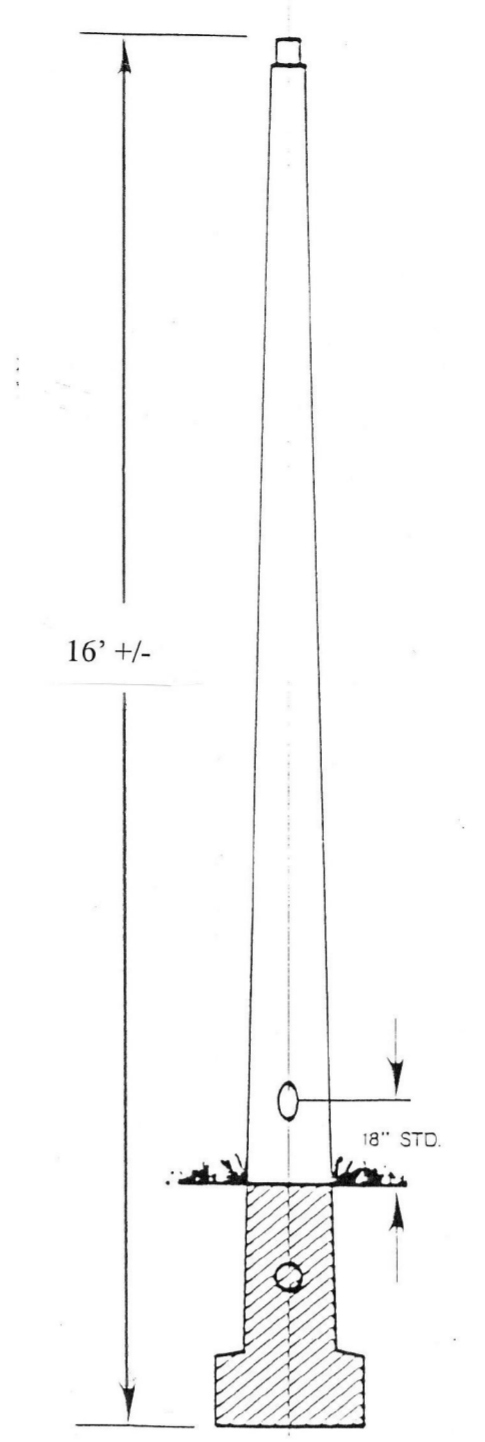

A/AR/AS

WIDE REFRACTIVE GLOBE, LED

- Notes: 1. Or approved equal. 2. Color to match existing. 3. Install per manufacturer's specifications. 4. Symbol: A AR AS

AT

WIDE REFRACTIVE GLOBE, LED

- Notes: 1. Or approved equal. 2. Color to match existing. 3. Install per manufacturer's specifications. 4. Symbol: AT

POLE

FIBER GLASS POLE

Shakespeare 14 Foot Mounted Light Pole Model: BS-18-01S1BE09

- Notes: 1. Or approved equal. 2. Color to match existing. 3. Install per manufacturer's specifications.

B

LIGHT COLUMN PEDESTRIAN, SERIES 500

- Notes: 1. Or approved equal. 2. Color to match existing. 3. Install per manufacturer's specifications. 4. Symbol: B

Rubber 3D product information including a table of specifications for various CCT, CR, Y, W, h, l, and Length values, and a list of electronic options.

L

RUBBER 3D

- Notes: 1. Or approved equal. 2. Color to match existing. 3. Install per manufacturer's specifications. 4. Symbol: L

DELTA STAR LED product information including a table of specifications for CCT, CR, Y, W, h, l, and Length values, and a list of electronic options.

U

DELTA STAR LED

- Notes: 1. Or approved equal. 2. Color to match existing. 3. Install per manufacturer's specifications. 4. Symbol: U

SOLTESZ STRATEGIES FOR TODAY. INSIGHT FOR TOMORROW. August 3, 2021. Ms. Tamika Graham, Area 2, Maryland-National Capital Park & Planning Commission. Re: Lighting Certification for Northpark at Montrose Site Plan 820210080.

DEVELOPER'S CERTIFICATE. The undersigned agrees to execute all the features of the Site Plan Approval No. 820210080, including Approval Conditions, Development Program, and Certified Site Plan.


SOLTESZ, INC. Rockville, Lanham, Waldorf, Leonardtown, Frederick, Soltesz DC, LLC. ROCKVILLE OFFICE 2 Research Place, Suite 100, Rockville, MD 20850.

Table with columns for NO., DATE, DESIGNED, SAC, CAD STANDARDS VERSION, REVISIONS, 18 - RCS, TECHNICIAN, JCV, and CHECKED, KDL.

MISS UTILITY NOTE: INFORMATION CONCERNING EXISTING UNDERGROUND UTILITIES WAS OBTAINED FROM AVAILABLE RECORDS...

OWNER/DEVELOPER/APPLICANT: WILGUS/MONTROSE ASSOCIATES LLC, 7811 MONTROSE ROAD SUITE 200, POTOMAC, MD 20854.

Table with columns for MAP, TAX MAP, G0952, W83C 200 SHEET, SITE NW 06, HORIZONTAL, NAD83, and VERTICAL, NAD83.

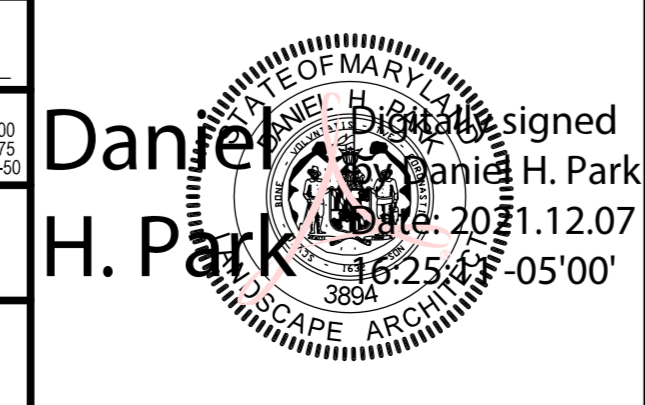

LIGHTING NOTES AND DETAILS. CERTIFIED LANDSCAPE AND LIGHTING PLAN 820210080. NORTH PARK AT MONTROSE (FORMERLY WILGUS TRACT). SHEET LT.15. PROJECT NO. 1325-02-01.