


- NOTES**
1. Practice may be combined with sediment control fencing.
 2. Location and limits of fencing should be coordinated in field with arborist.
 3. Boundaries of protection area should be staked prior to installing protective device.
 4. Root damage should be avoided.
 5. Protection signage is required.
 6. Fencing shall be maintained throughout construction.

Montgomery County Planning Department • M-NCPPC
MontgomeryPlanning.org

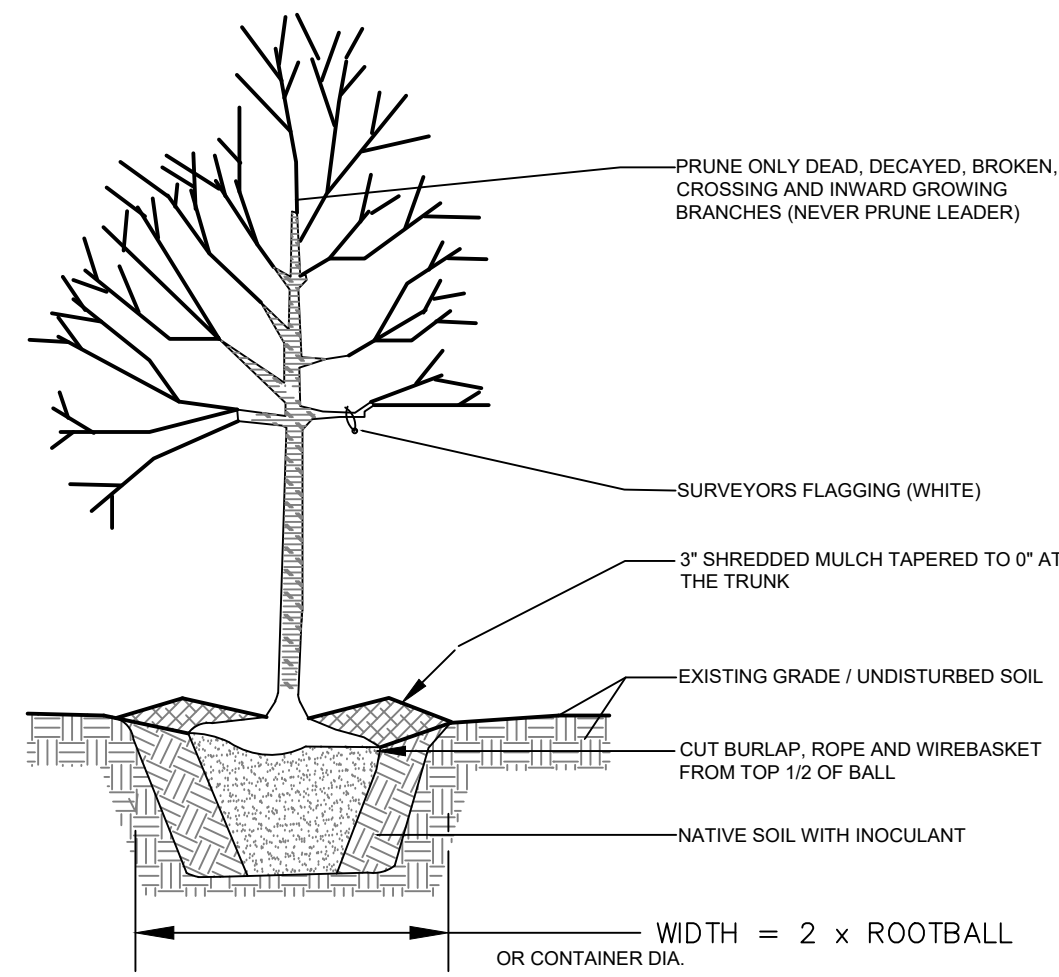

- NOTES**
1. PLANTING HOLE SHALL BE DUG BY A BACKHOE OR OTHER MACHINE AND FINISHED BY HAND.
 2. IF SURROUNDING SOIL IS COMPACTED AS DETERMINED BY M-NCPPC PLANNING DEPT INSPECTOR OR PARKS DEPT FOREST ECOLOGIST, AN AREA UP TO 5 TIMES THE DIA. OF THE ROOT MASS SHALL BE EXCAVATED OR ROTOTILLED TO A 1' DEPTH AND THE SOIL SHALL BE AMENDED.
 3. DO NOT DAMAGE OR CUT LEADER.
 4. ROOT FLAIR EVEN WITH LEVEL OF UNDISTURBED GROUND.


DECIDUOUS PLANTS - (2" Caliper or Larger)
The Maryland-National Capital Park and Planning Commission
Montgomery County Department of Parks
Detail No. SEPTEMBER 2008

PLANTING SCHEDULE

TASKS	MONTHS											
	JAN	FEB	MAR	APR	MAY	JUNE	JULY	AUG	SEPT	OCT	NOV	DEC
TRANSPLANT OF 2" DBH OR GREATER	[Hatched]									[Hatched]		
PLANTING SEEDINGS, WHIPS	[Hatched]									[Hatched]		
MINIMUM MONITORING			*				*			*		
FERTILIZER * (IF NEEDED)									[Bar]			
WATER **	[Bar]	[Bar]	[Bar]	[Bar]	[Bar]	[Bar]	[Bar]	[Bar]	[Bar]	[Bar]	[Bar]	[Bar]
PRUNING	[Bar]											[Bar]

- KEY**
- * ACTIVITIES DURING THESE MONTHS ARE DEPENDENT UPON GROUND CONDITIONS
 - [Hatched] GREATLY RECOMMENDED
 - [Diagonal Lines] RECOMMENDED WITH ADDITIONAL CARE
 - [Bar] RECOMMENDED
 - DEPENDENT UPON SITE CONDITIONS
 - ** DEPENDENT UPON SITE CONDITIONS; WEEKLY WATERING IS GREATLY RECOMMENDED FROM MAY THROUGH OCTOBER UNLESS WEEKLY RAINFALL EQUALS 1"

NOTES:
The planting and care of trees is most successful when coordinated with the local climatic conditions. This calendar summarizes some of the recommended time frames for basic reforestation and stress reduction activities.

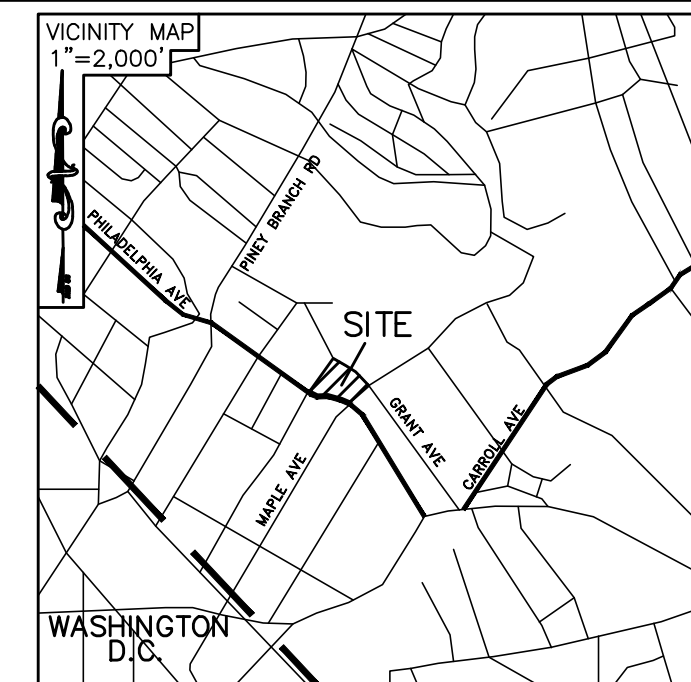

ADTEK
CIVIL STRUCTURAL SPECIALTY ENGINEERING
150 South East Street, Suite 201
Frederick, Maryland 20701
Phone: 301-662-4406
www.ADTEKengineers.com

TREE MITIGATION PLANTING PLAN SCHEDULE

KEY	BOTANICAL NAME	COMMON NAME	SIZE	FORM	SPACING	QUANTITY	COMMENTS
TREES:							
NS	<i>Nyssa sylvatica</i>	Black Gum	3" cal.	B&B	AS SHOWN	4	
QR	<i>Quercus rubra</i>	Red Oak	3" cal.	B&B	AS SHOWN	3	

NO.	DATE	DESCRIPTION	ISSUE
1	08/14/20	PRELIMINARY	

NORTON LAND DESIGN
LANDSCAPE ARCHITECTURE + ENVIRONMENTAL PLANNING
5146 DORSEY HALL DRIVE, 2ND FLOOR ELLICOTT CITY, MD 21042
BALT.443.542.9199 WWW.NORTONLANDDESIGN.COM

CERTIFICATION OF QUALIFIED PROFESSIONAL
I HEREBY CERTIFY THAT THE PLAN SHOWN HEREON HAS BEEN PREPARED IN ACCORDANCE WITH MARYLAND STATE, MNC&PC AND MONTGOMERY COUNTY FOREST CONSERVATION LAWS.

DATE: 3.8.2021

MICHAEL A. NORTON
MDNR / COMAR 08.19.06.01
QUALIFIED PROFESSIONAL

WATER CLASS	WATERSHED	FEMA FLOODPLAIN MAP PANEL #
TRIBUTARY	SLIGO CREEK	24031C0460D
TAX MAP	ADC MAP	ADC MAP GRID
JN342	200 SHEET 209NW01	PAGE 37 GRID D-12
SCALE	DATE	PROJ. NO.
AS SHOWN	MARCH 2021	16-127
		SHEET NO.
		L-1.2

TAKOMA PARK LIBRARY RENOVATION
101 PHILADELPHIA AVE
TAKOMA PARK, MARYLAND
MONTGOMERY COUNTY

TREE SAVE PLAN - NOTES & DETAILS

SCALE:	DATE:	PROJECT NUMBER:	SHEET 2 OF 2
1"=30'	MARCH 16, 2021		
DRAWN BY:	CHECKED BY:	DRAWING NUMBER:	
BP	MN	L-1.2	