


TO US 29

TO MD 193

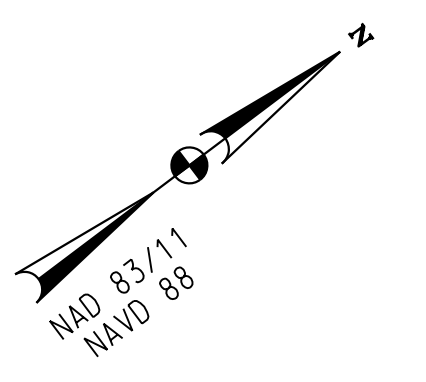

LIMIT OF WORK
CONTR. NO. T.B.D.
NEW AVE BIKEWAY
STA. 101+00.52

POPLAR AVE.

CONWAY AVE.

PRINCE GEORGES AVE.

MD 650 (NEW HAMPSHIRE AVENUE)

THE WASHINGTON-MCLAUGHLIN
CHRISTIAN SCHOOL
INCORPORATED
L. 6056, F. 166

LOT 15, BLOCK C
HEMPHILL, ALLEN R
L. 11160, F. 344

LOT 6, BLOCK D
US BANK TRUST
L. 55201, F. 154

LOT 9, BLOCK D
ECHOLS, ELIZABETH L
& WILLIAMS, NICOLE T
L. 45691, F. 382

LOT 7, BLOCK D
NOLASCO, NORA ALICIA
& NOLASCO, SANTIAGO
L. 27763, F. 664

LOT 8, BLOCK D
BALGOBIN, GANGANATH
& BALGOBIN, MARTHA B
L. 5510, F. 830


PARCEL B
6701 NEW HAMPSHIRE
AVENUE
L. 37530, F. 126

CONSTR. NEW AVE BIKEWAY

LEGEND

	5 INCH CONCRETE SIDEWALK
	CONCRETE DRIVEWAY
	SPECIALTY PAVER - TYPE 2
	ASPHALT SHARED USE PATH
	FULL DEPTH PAVING
	SIDEWALK AND PAVEMENT REMOVAL (PAID FOR AS CLASS 1 EXCAVATION)

- NOTES**
1. ALL CONCRETE CURB AND GUTTER WILL BE PAID FOR AS STANDARD TYPE A COMBINATION CURB & GUTTER, ANY HEIGHT OR DEPTH.
 2. ALL CONCRETE CURB WILL BE PAID FOR AS STANDARD TYPE A CURB, ANY HEIGHT OR DEPTH (EXCEPTION BEING TYPE B CURB FOR MD 650 MEDIAN WORK).
 3. SEE SIGNING & PAVEMENT MARKING PLANS FOR IMPACTS TO EXISTING TRAFFIC SIGNAL EQUIPMENT AND PROPOSED MODIFICATIONS.

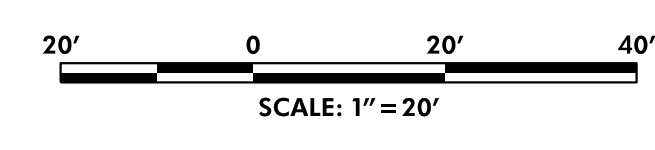

CITY OF TAKOMA PARK
NEW AVE BIKEWAY, SECTION B
MD 650 (NEW HAMPSHIRE AVENUE)
POPLAR AVE TO AUBURN AVE

ROADWAY PLAN

SCALE	1"=20'	DATE	MAY 2021	CONTRACT NO.	T.B.D.
DESIGNED BY	SAB	COUNTY	MONTGOMERY		
DRAWN BY	SAB	LOGMILE			
CHECKED BY	RJG				
F.A.P. NO.	T.B.D.				
DRAWING NO.	PS01	1 OF 4	SHEET NO.	6 OF 11	

PLOTTED: 4/14/2021
FILE: \\ad.rkk.com\ts\Cloud\Projects\2020\20007_NewAveSecB\CADD\Plans\pHD-0001_NewAveBike_B.dgn

BY: sbarefoot -

P: 410.728.2900 F: 410.728.2834
700 East Pratt Street, Suite 500 | Baltimore, MD 21202
Engineers | Construction Managers | Planners | Scientists
www.rkk.com
Responsive People | Creative Solutions

PS-01

MATCH LINE - SEE SHEET PS-02