


TO US 29

TO MD 193

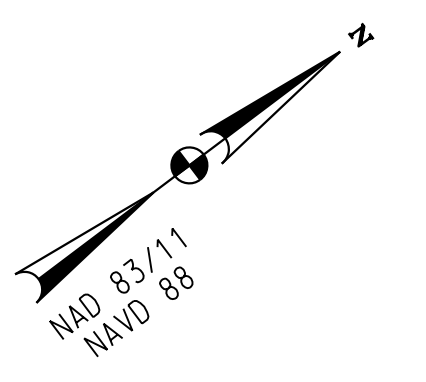

**LIMIT OF WORK**  
CONTR. NO. T.B.D.  
NEW AVE BIKEWAY  
STA. 101+00.52

**POPLAR AVE.**

**CONWAY AVE.**

**PRINCE GEORGES AVE.**

**MD 650 (NEW HAMPSHIRE AVENUE)**

THE WASHINGTON-MCLAUGHLIN  
CHRISTIAN SCHOOL  
INCORPORATED  
L. 6056, F. 166

LOT 15, BLOCK C  
HEMPHILL, ALLEN R  
L. 11160, F. 344

LOT 6, BLOCK D  
US BANK TRUST  
L. 55201, F. 154

LOT 9, BLOCK D  
ECHOLS, ELIZABETH L  
& WILLIAMS, NICOLE T  
L. 45691, F. 382

LOT 7, BLOCK D  
NOLASCO, NORA ALICIA  
& NOLASCO, SANTIAGO  
L. 27763, F. 664


LOT 8, BLOCK D  
BALGOBIN, GANGANATH  
& BALGOBIN, MARTHA B  
L. 5510, F. 830

PARCEL B  
6701 NEW HAMPSHIRE  
AVENUE  
L. 37530, F. 126

**LEGEND**

	5 INCH CONCRETE SIDEWALK
	CONCRETE DRIVEWAY
	SPECIALTY PAVER - TYPE 2
	ASPHALT SHARED USE PATH
	FULL DEPTH PAVING
	SIDEWALK AND PAVEMENT REMOVAL (PAID FOR AS CLASS 1 EXCAVATION)

- NOTES**
1. ALL CONCRETE CURB AND GUTTER WILL BE PAID FOR AS STANDARD TYPE A COMBINATION CURB & GUTTER, ANY HEIGHT OR DEPTH.
  2. ALL CONCRETE CURB WILL BE PAID FOR AS STANDARD TYPE A CURB, ANY HEIGHT OR DEPTH (EXCEPTION BEING TYPE B CURB FOR MD 650 MEDIAN WORK).
  3. SEE SIGNING & PAVEMENT MARKING PLANS FOR IMPACTS TO EXISTING TRAFFIC SIGNAL EQUIPMENT AND PROPOSED MODIFICATIONS.

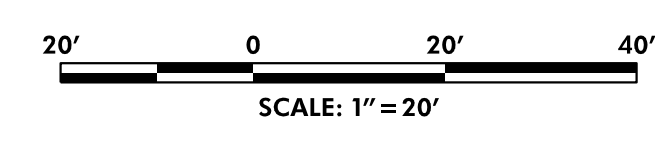

**CITY OF TAKOMA PARK**  
NEW AVE BIKEWAY, SECTION B  
MD 650 (NEW HAMPSHIRE AVENUE)  
POPLAR AVE TO AUBURN AVE

**ROADWAY PLAN**

SCALE	1"=20'	DATE		CONTRACT NO.	T.B.D.
DESIGNED BY	SAB	COUNTY	MONTGOMERY		
DRAWN BY	SAB	LOGMILE			
CHECKED BY	RJG				
F.A.P. NO.	T.B.D.				
DRAWING NO.	PS01	1 OF 4	SHEET NO.	6 OF 11	

**RK&K**

P: 410.728.2900 F: 410.728.2834  
700 East Pratt Street, Suite 500 | Baltimore, MD 21202

Engineers | Construction Managers | Planners | Scientists  
www.rkk.com

Responsive People | Creative Solutions

BY: sbarefoot -

PS-01

PLOTTED: 5/11/2021  
FILE: \\ad.rkk.com\ts\Cloud\Projects\2020\20007\_NewAveSecB\CADD\Plans\Utility Color Plans for MR\pHD-0001\_NewAveBike\_B-utility-color.dgn