


Preliminary/ Final Forest Conservation Plan No. F20230140 HBKY Metniq Ethiopian Orthodox Tewahedo Church

BEFORE YOU DIG CALL MISS UTILITY Service Protection Center MEMBER CALL TOLL FREE 1-800-257-7777

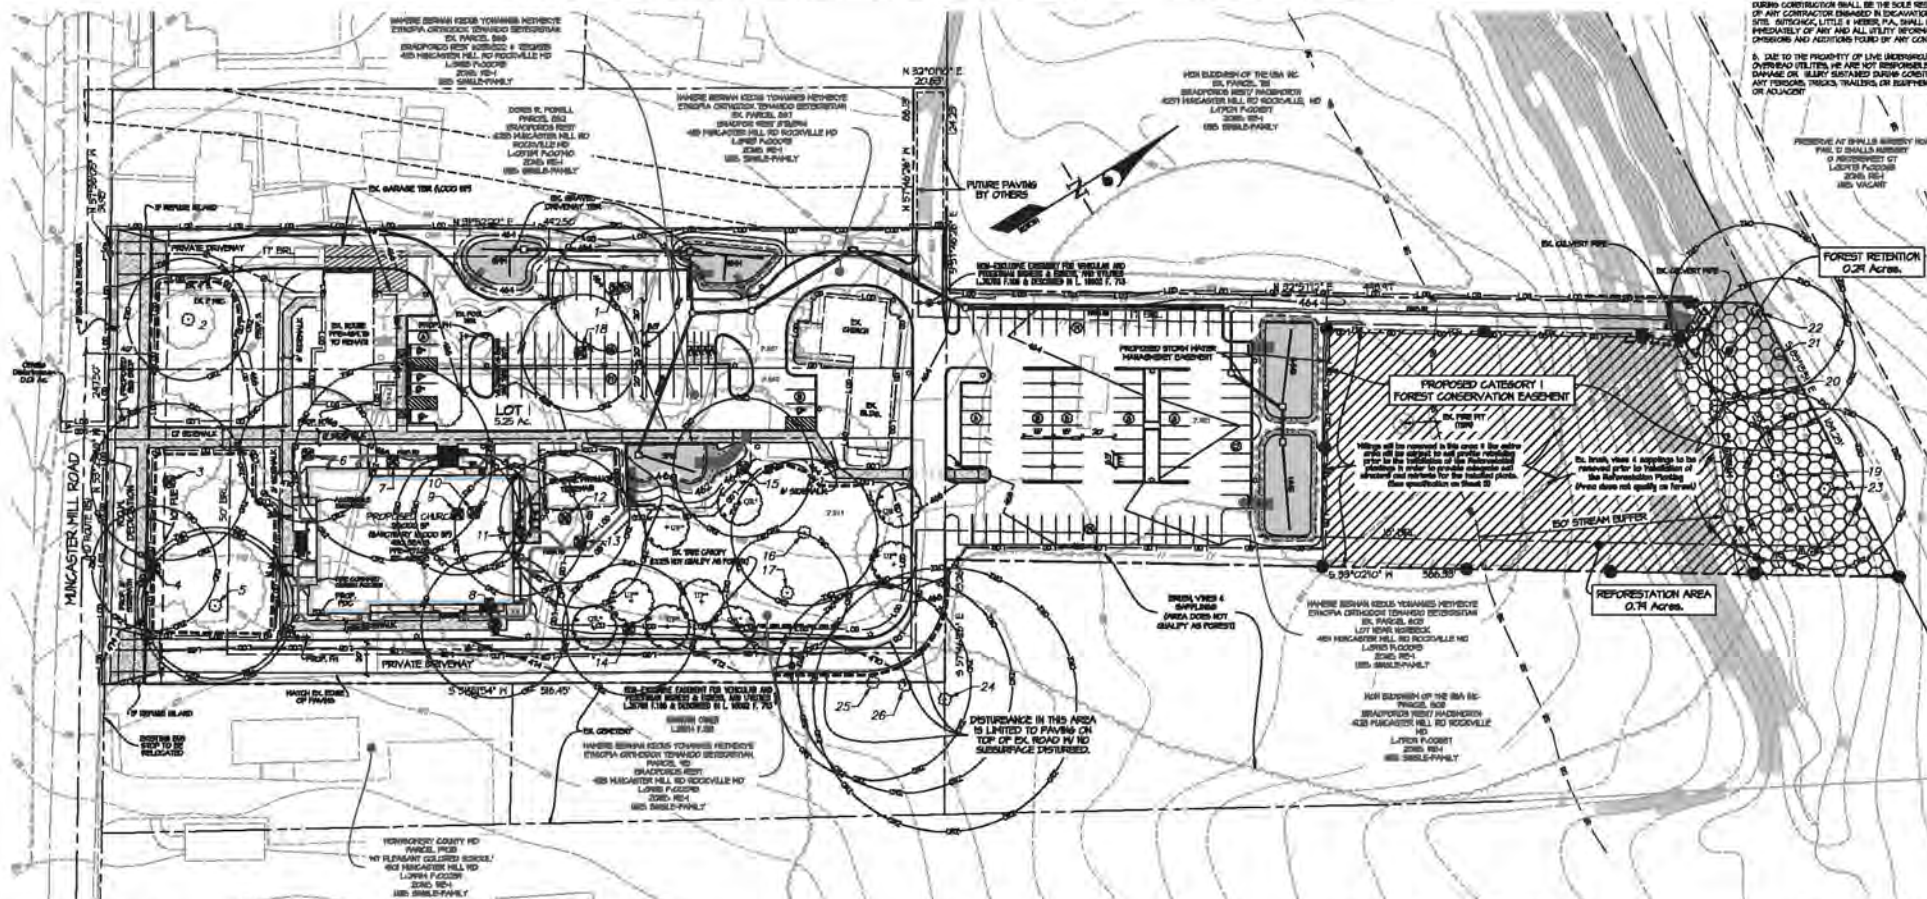

PLANT SCHEDULE - MITIGATION PLANTINGS table with columns for Qty, Botanical Name, Common Name, Size, Cont./BBS, and Comments.

SPECIMEN TREE LIST table listing tree species, DBH, condition, and disposition (remove or retain).

SITE DATA table providing details on existing site area, building footprint, and proposed site area.

MAPPED SOIL TYPES table detailing soil descriptions, ratings, and permeability characteristics.

GENERAL NOTES section containing various regulatory and project-specific instructions.

Forest Conservation Data Table with columns for Net Tract Area, Existing Forest Cover, and Proposed Forest Clearing.


Forest Conservation Data Table continuation, including Break Even Point, Planning Requirements, and Final Forest Conservation Plan details.



SHEET SCHEDULE table listing the sequence of sheets for the project.



REVISION table with columns for Date, Revision, and Description of changes.

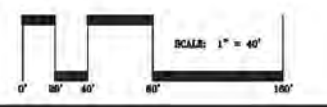

PREPARED FOR: Homeer Etkon Kidus Yohannes Metniq Ethiopian Orthodox Tewahedo Church

PRELIMINARY/ FINAL FOREST CONSERVATION PLAN HBKY Metniq Ethiopian Orthodox Tewahedo Church

D.L. # FILE No. 20151 SHEET 1 OF 3