


NOTE:  
\* DISTANCE IS MEASURED FROM EACH BUILDING FRONT DOOR TO EDGE OF PAVEMENT ALONG VEHICULAR ACCESS PATH.

NOTE:  
DRIVEWAY PAVEMENT AND SUBGRADE ARE LOAD BEARING AND IMPERVIOUS FOR MCFRS APPARATUS, WHICH ARE NOT LESS THAN 85,000 LBS.

**LEGEND**

	PROPERTY BOUNDARY
	PROPOSED RIGHT OF WAY/ EASEMENT
	PROPOSED WATER MAINS
	PROPOSED SEWER MAINS
	FIRE TRUCK ACCESS DIRECTION

**PROFESSIONAL CERTIFICATION**  
I HEREBY CERTIFY THAT THESE DOCUMENTS WERE PREPARED OR APPROVED BY ME, AND THAT I AM A DULY LICENSED PROFESSIONAL ENGINEER UNDER THE LAWS OF THE STATE OF MARYLAND, LICENSED NO. 23093, EXPIRATION DATE 05/06/2025

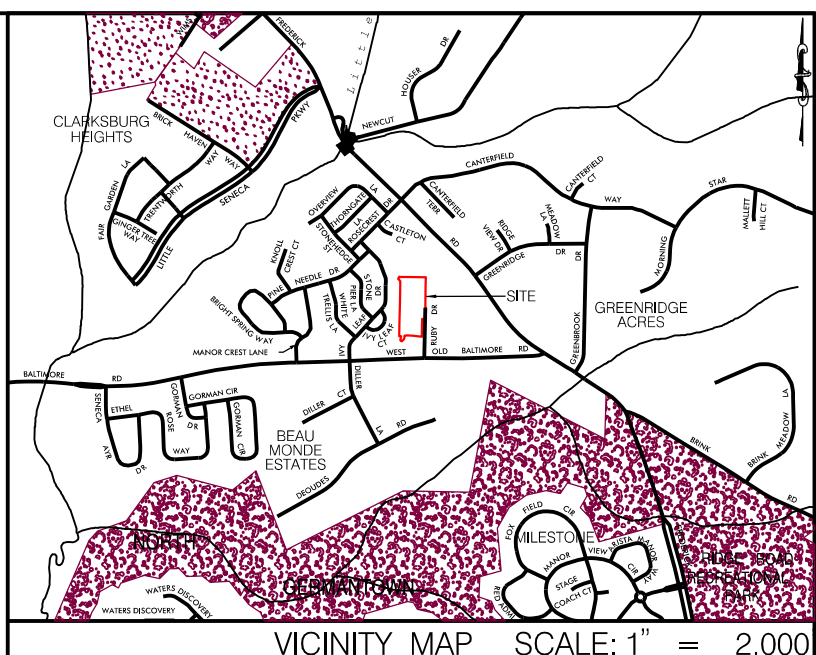

<b>ENDESCO, INC.</b> ENGINEERS, DESIGNERS & CONSULTANTS		15245 SHADY GROVE RD SUITE 335 ROCKVILLE, MD 20850 TEL: (301) 987-8776 FAX: (301) 987-8777		
		PT LOT 1, LOTS 2 AND 3 <b>RUBY SENIOR HOMES</b>		
MONTGOMERY COUNTY, MARYLAND		REVISIONS		
DATE	TITLE	NO.	DATE	DESCRIPTION
JUN 2024	FIRE DEPARTMENT ACCESS PLAN	1.		
SCALE 1"=40'	DRAWN: GJ	2.		
SHEET	DESIGNED: GJ	3.		
CPP-5	CHECKED: KH	4.		