




MICRO-BIOFILTRATION FACILITY (TYP.)

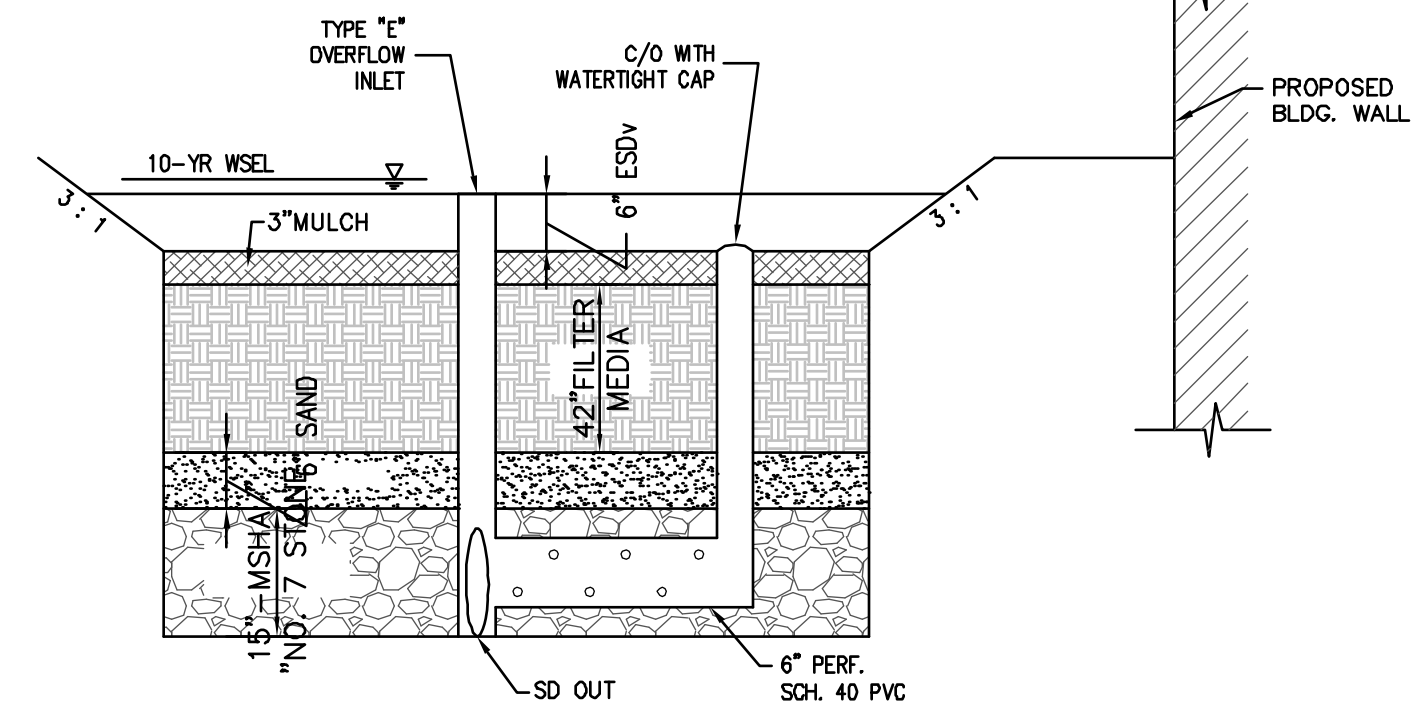


MICRO-BIOFILTRATION FACILITY (TYP.) SECTION A-A NTS

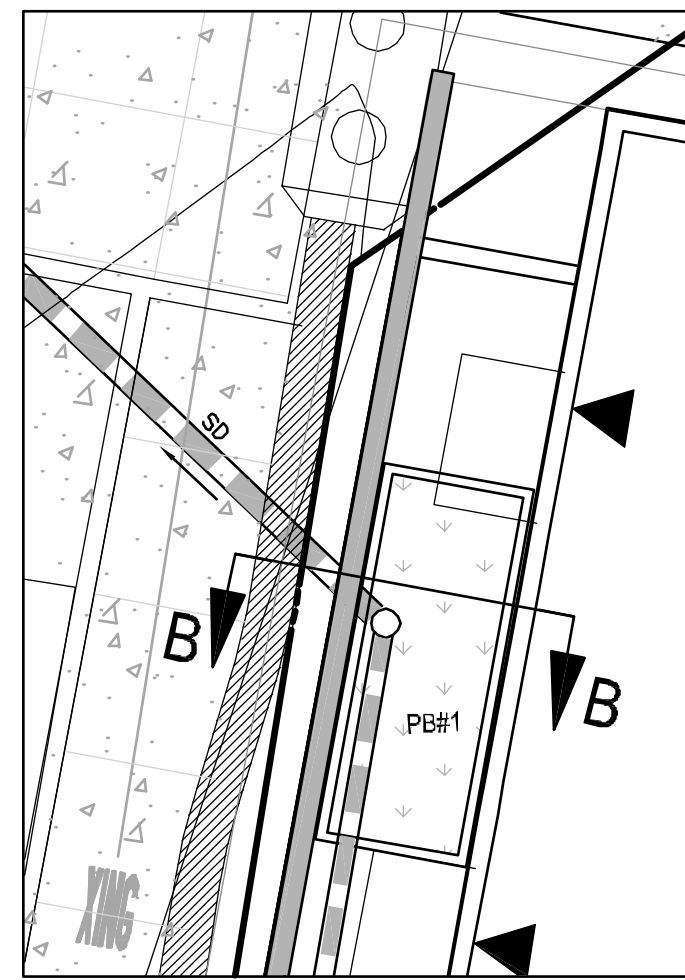


MICRO BIOFILTRATION FACILITY PLANTER-BOX STYLE (TYP.)

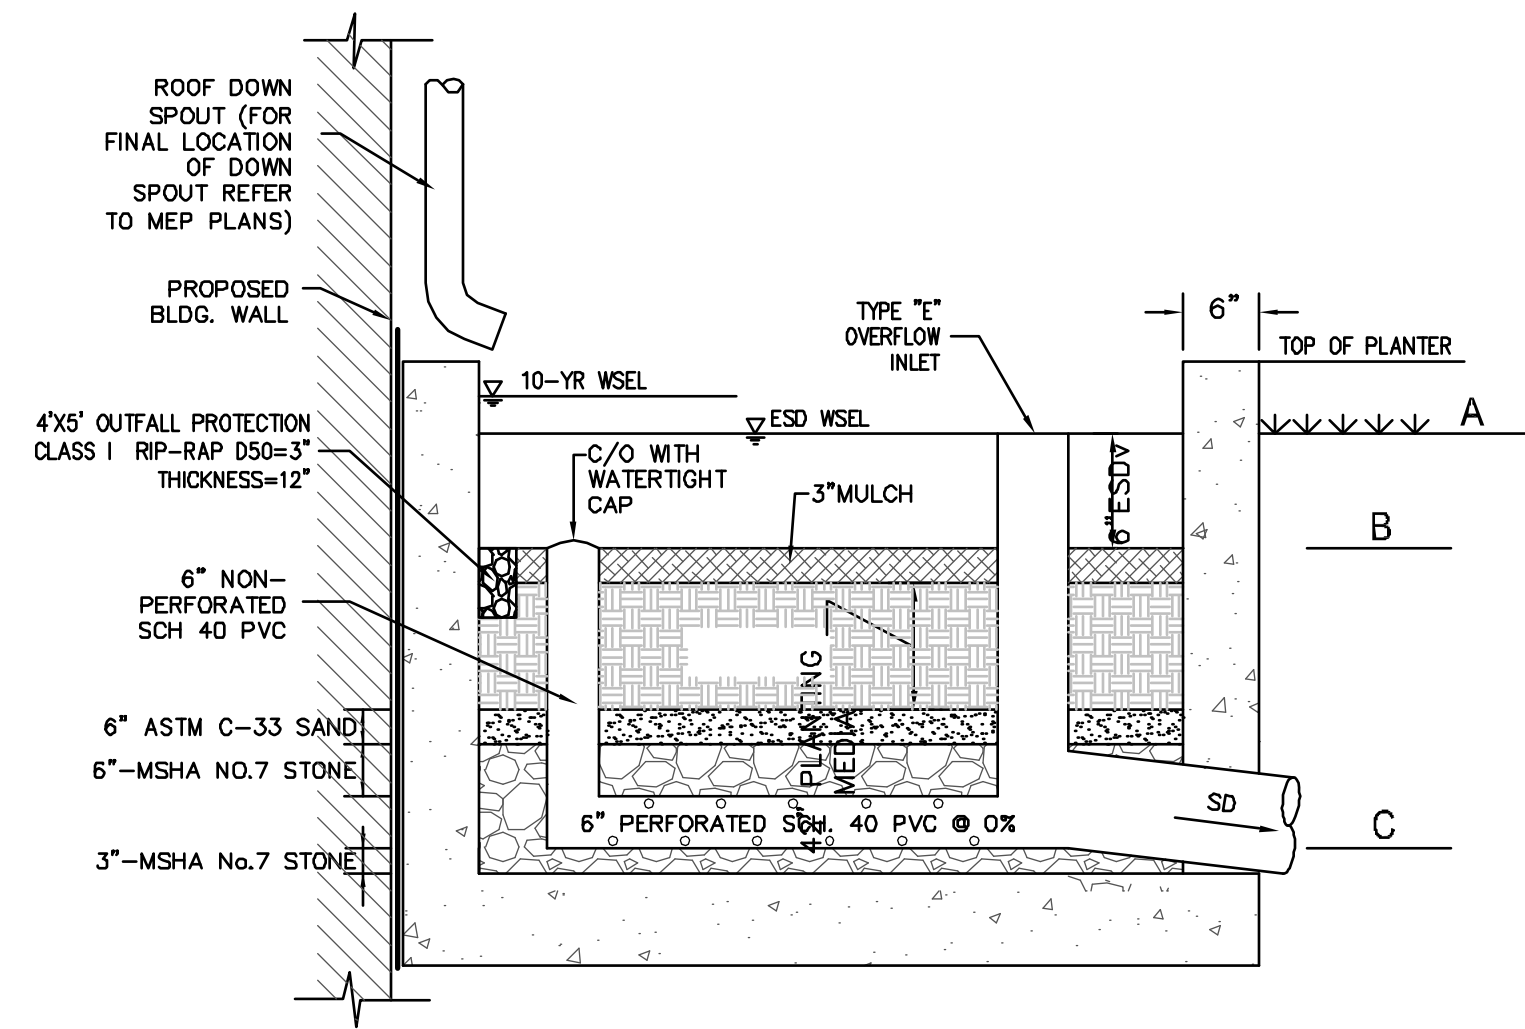


MICRO BIOFILTRATION FACILITY PLANTER-BOX STYLE (TYP.) SECTION B-B NTS

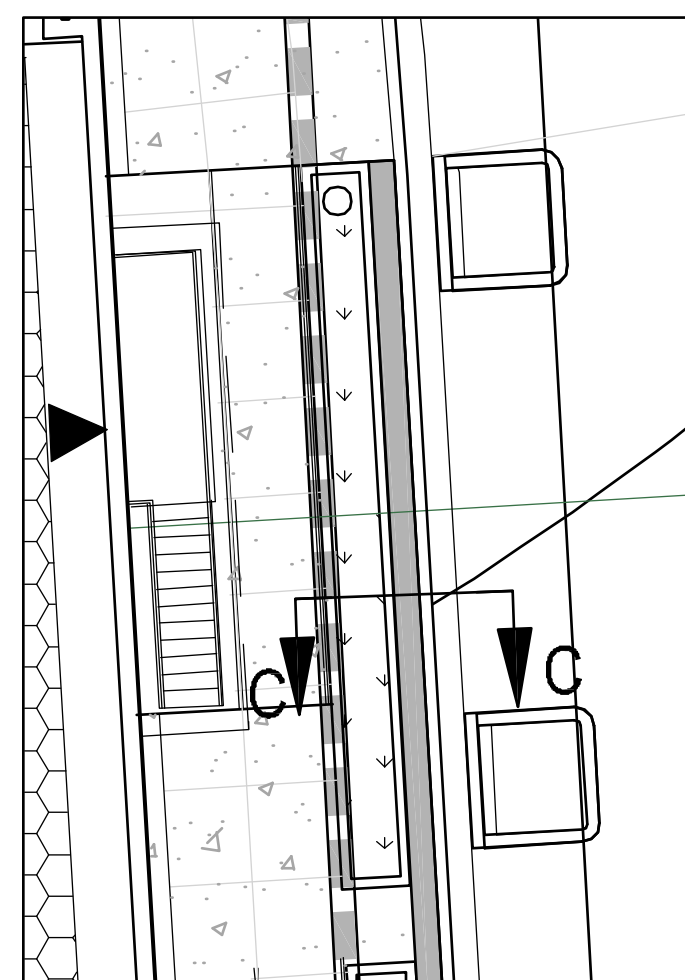

ROAD-SIDE BIORETENTION

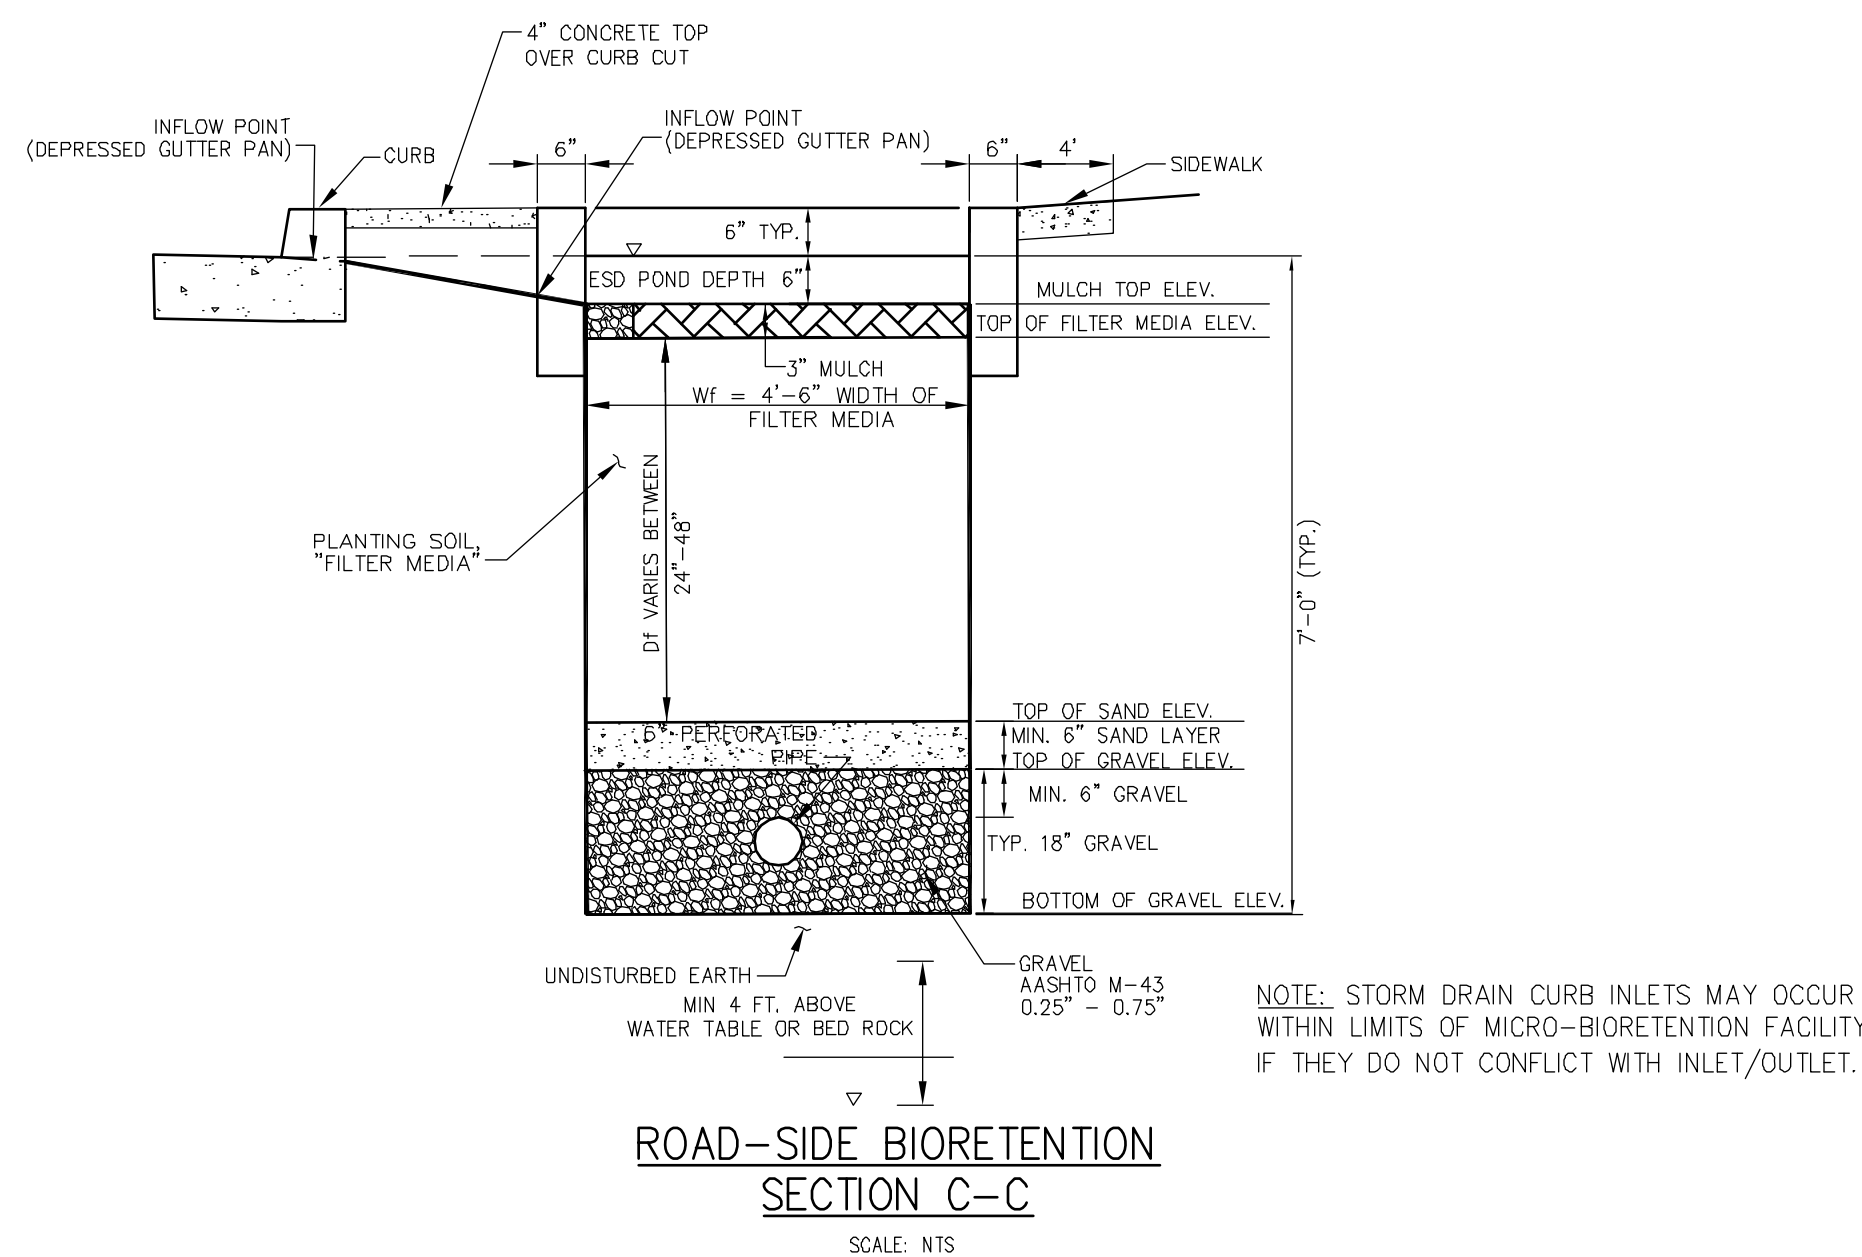

ROAD-SIDE BIORETENTION SECTION C-C NTS

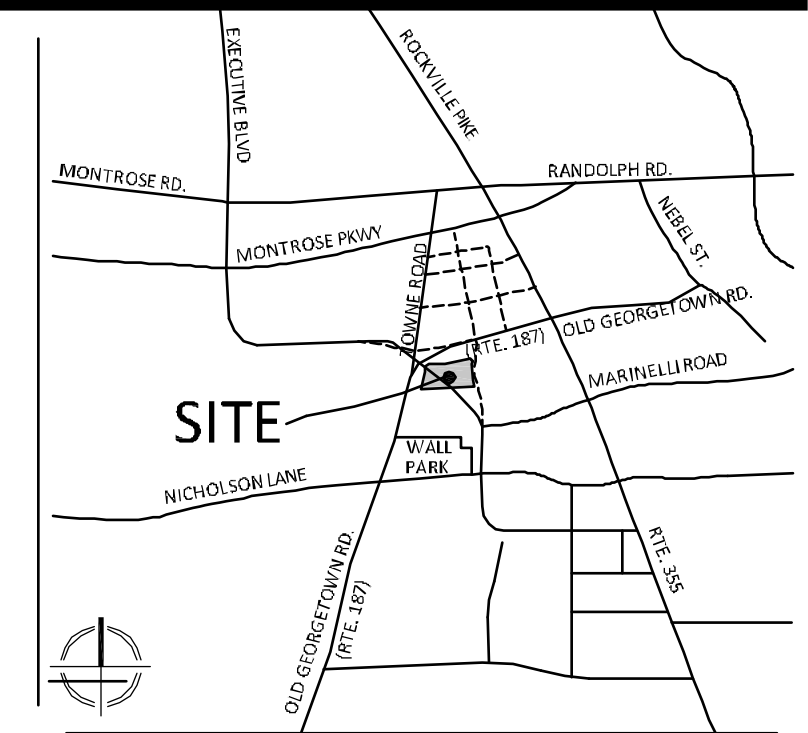

VICINITY MAP SCALE: 1" = 2000'

GABLES WHITE FLINT

Rockville, Maryland

PREPARED FOR:
LG Georgetown LLC
8280 Greensboro Drive
Suite 605
McLean, VA 22102
703-913-2950
Jorgen Pardo

DESIGN CONSULTANTS

ARCHITECTS
Torti Gallas & Partners
Suite 400
Silver Spring, MD 20910
301-558-8000
Danah Ashbury

LANDSCAPE ARCHITECTS

NAME
ADDRESS
PHONE NUMBER
CONTACT

ATTORNEY
Linowes & Blocher
7200 Wilcoxon Avenue
Suite 800
Bethesda, MD 20814
301-654-9504
Stephen Kaufman

TRAFFIC ENGINEER

Wells + Associates
8730 Georgia Avenue
Suite 200
Silver Spring, MD 20910
301-444-1333
Nancy Flandall

CIVIL ENGINEER

VKA MARYLAND, LLC
20251 CENTURY BOULEVARD
SUITE 400
GERMANTOWN MD, 20874
301.918.4100
Ian P. Duke

DATE	REVISIONS

PROFESSIONAL SEAL

GABLES WHITE FLINT

PARCELS: P665, N610/P/O N628, & P/O EXECUTIVE BLVD R/W

1ST ELECTION DISTRICT
MONTGOMERY COUNTY,
MARYLAND
WSSC GRID: 215 NW 06
TAX MAP: GQ62

MNCPPC
120150010

CONCEPT
STORMWATER
MANAGEMENT PLAN

PROFESSIONAL CERTIFICATION:
I HEREBY CERTIFY THAT THESE DOCUMENTS WERE PREPARED OR APPROVED BY ME, AND THAT I AM A DULY LICENSED PROFESSIONAL ENGINEER UNDER THE LAWS OF THE STATE OF MARYLAND.

SIGNATURE _____ DATE _____
JASON EVANS _____ JANUARY 16, 2015
PRINTED NAME _____ EXPIRATION DATE _____
TITLE: ASSOCIATE

LICENSE No. 39885

DRAWN BY: DKM
DESIGNED BY: JPD
DATE ISSUED: _____

SHEET NO. CSWM-3