


MATCHLINE - 4 OF 10

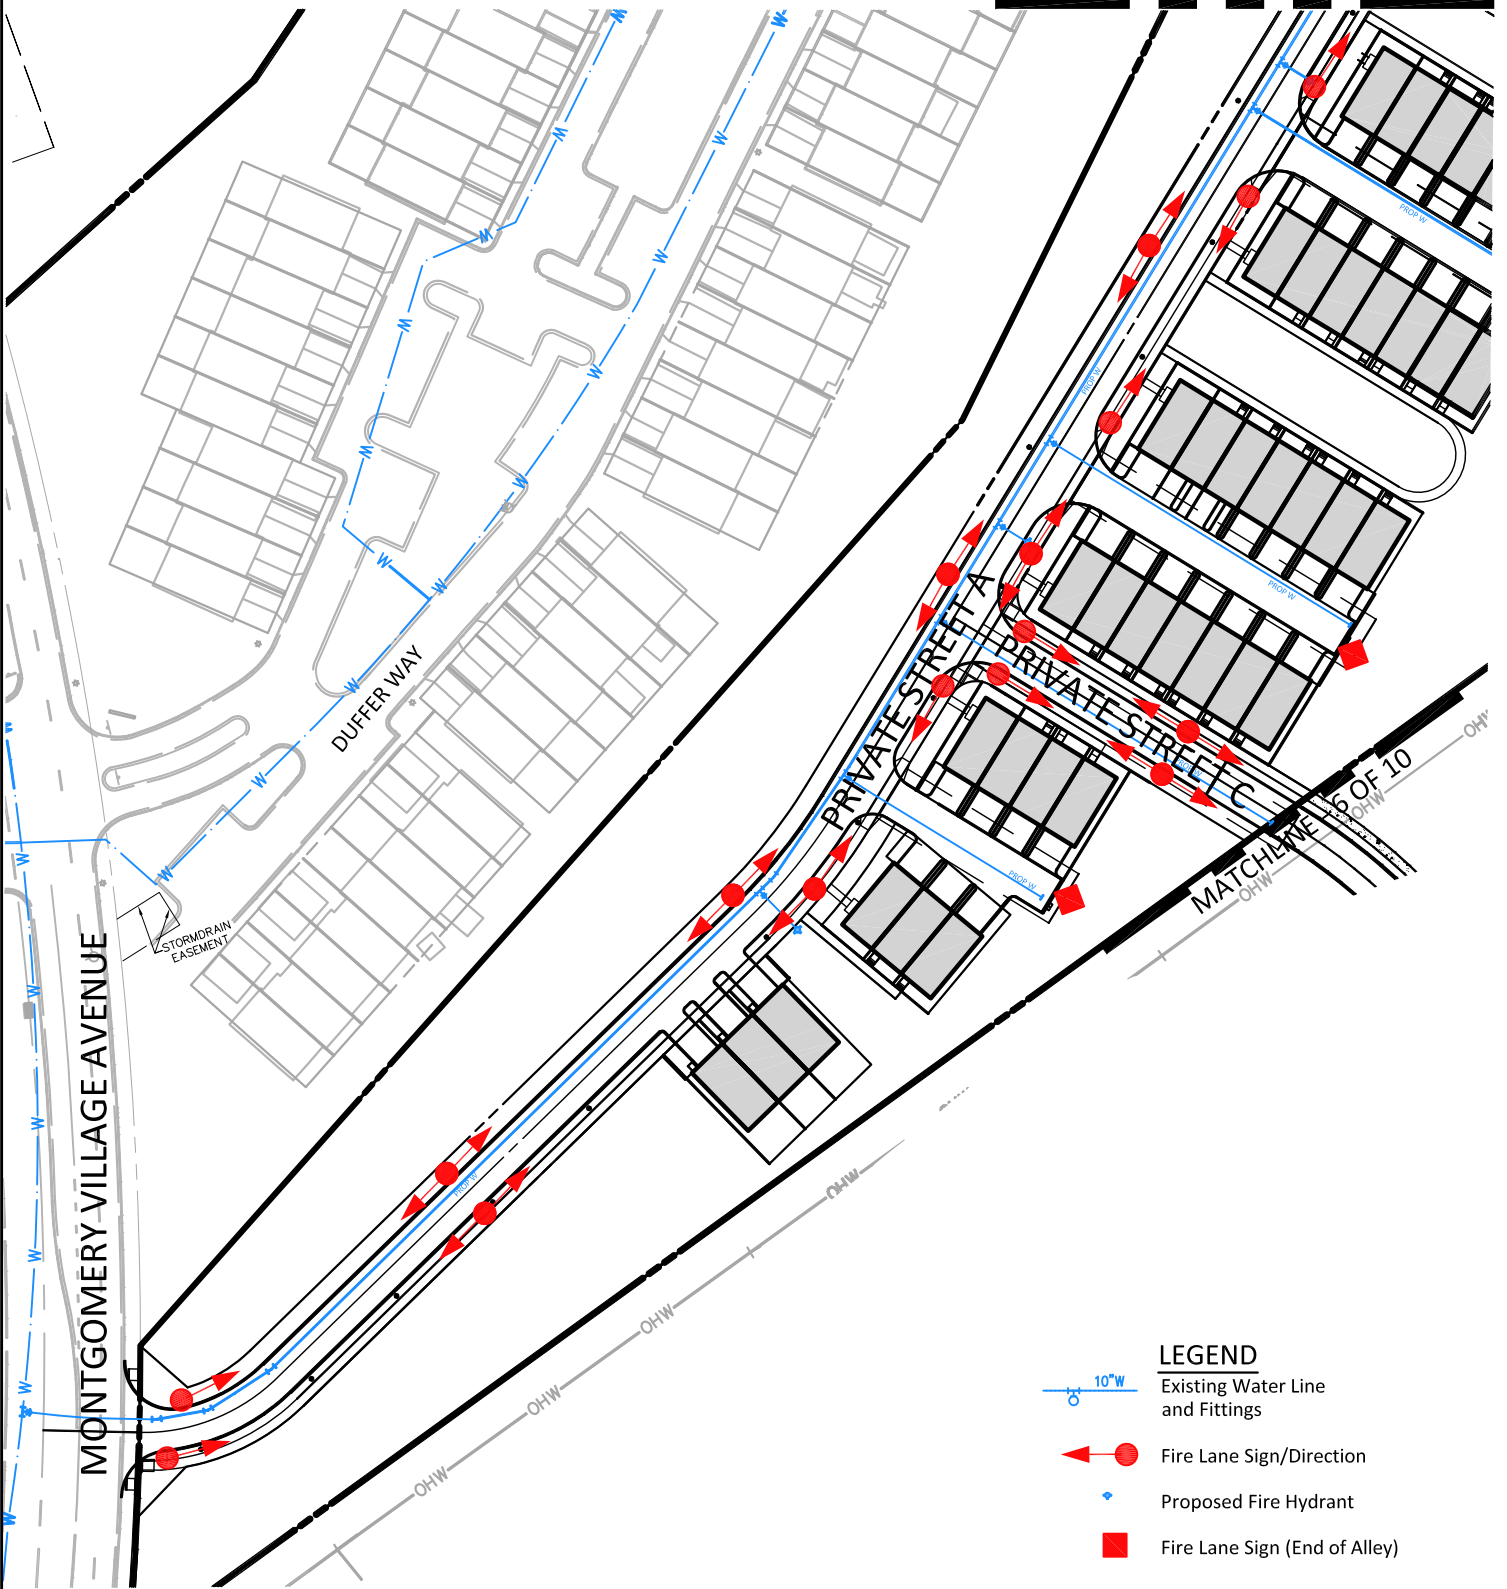

LEGEND

- Existing Water Line and Fittings
- Fire Lane Sign/Direction
- Proposed Fire Hydrant
- Fire Lane Sign (End of Alley)

ORDER FOR TRAFFIC CONTROL SIGNS

Pursuant to Section 31-2 and 31-10, Montgomery County Code, 2004 as amended, you are hereby directed to install the following traffic and or parking control devices at the designated location(s).


| ID# | Signs to Install | Location |
|-----|----------------------|--|
| 1 | No Parking Fire Lane | In Montgomery Village: on the north and south side of proposed Private Street A, located 25' east of the intersection of Area #4 Private Street A & Montgomery Village Avenue, and every 200' continuing down the road. |
| 3 | No Parking Fire Lane | In Montgomery Village: on the north and south side of proposed Private Street C, located 610' northeast of the intersection of Area # Private Street A & Montgomery Village Avenue, and every 200' continuing down the road. |



BLOOM MV
 WSSC GRID: 227NW09
 TAX MAP: FU342
 9TH ELECTION DISTRICT
 MONTGOMERY COUNTY, MARYLAND

FIRE LANE ORDER

| | |
|--------------------|-------------|
| DATE: MAY 19, 2017 | |
| DRAWN: LWA | CHECKED: JS |
| 5 OF 10 | |

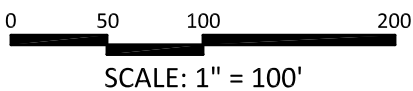

**PRIVATE STREETS A - AREA #4
 FIRE LANE ORDER - NO PARKING SIGN LOCATIONS**