


MATCHLINE - 6 OF 10

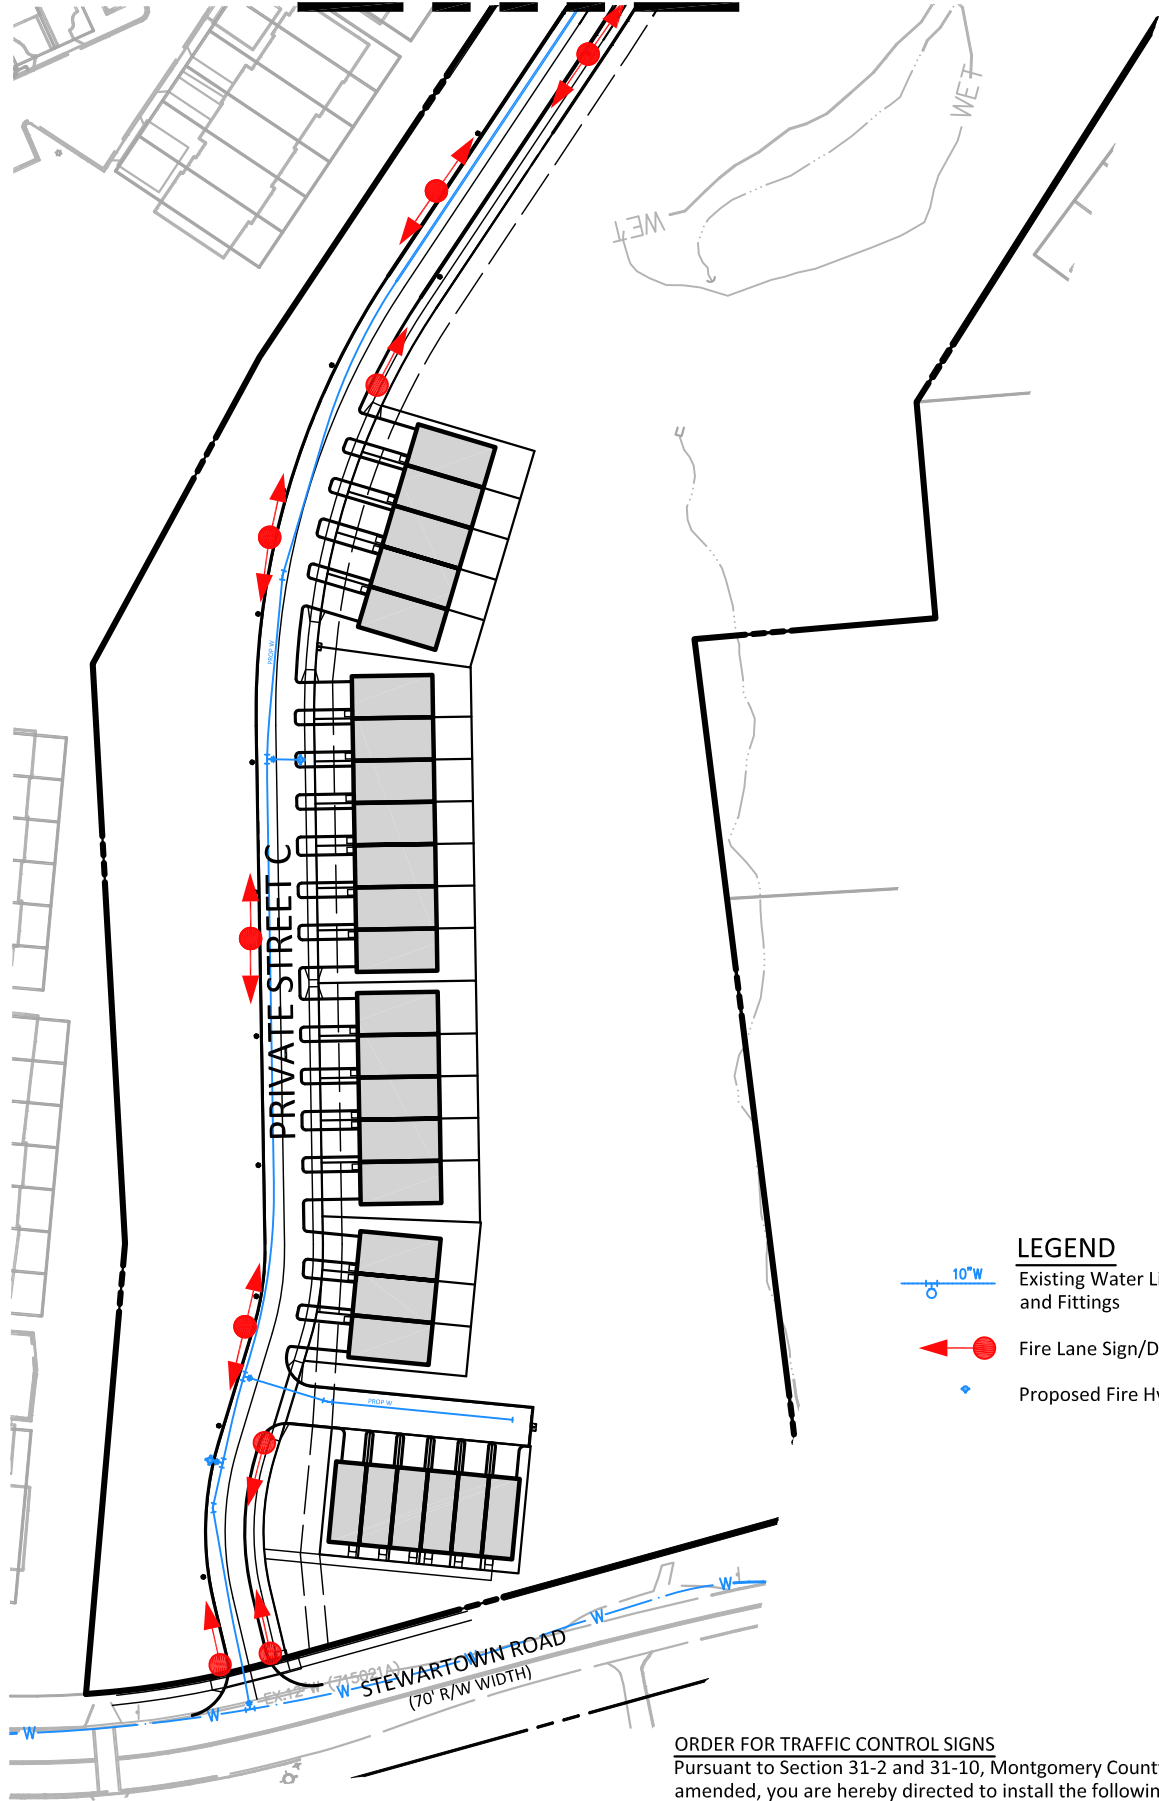

**LEGEND**

- Existing Water Line and Fittings
- Fire Lane Sign/Direction
- Proposed Fire Hydrant

**ORDER FOR TRAFFIC CONTROL SIGNS**

Pursuant to Section 31-2 and 31-10, Montgomery County Code, 2004 as amended, you are hereby directed to install the following traffic and or parking control devices at the designated location(s).

ID#	Signs to Install	Location
1	No Parking Fire Lane	In Montgomery Village: on the west and east side of proposed Private Street C, located at the intersection of Area #5 Private Street C & Stewarttown Road, and every 200' continuing up the road.



VIKA MARYLAND, LLC ■  
 ENGINEERS ■ PLANNERS ■ LANDSCAPE ARCHITECTS ■  
 SURVEYORS ■ 3D LASER SCANNING ■  
 20251 CENTURY BOULEVARD SUITE 400 ■  
 GERMANTOWN, MD 20874 ■  
 (301)916-4100 ■ FAX (301)916-2262 ■  
 WWW.VIKA.COM ■

**BLOOM MV**  
 WSSC GRID: 227NW09  
 TAX MAP: FU342  
 9TH ELECTION DISTRICT  
 MONTGOMERY COUNTY, MARYLAND

**FIRE LANE ORDER**

DATE: MAY 19, 2017  
 DRAWN: LWA      CHECKED: JS  
 ---  
 ---  
**8 OF 10**



0      50      100      200  
 SCALE: 1" = 100'

**PRIVATE STREET C - AREA #5  
 FIRE LANE ORDER - NO PARKING SIGN LOCATIONS**