


1 CALLOUT PLAN - COURTYARD 2  
 L1.08 Scale: 1/8" = 1'-0"

PLAN

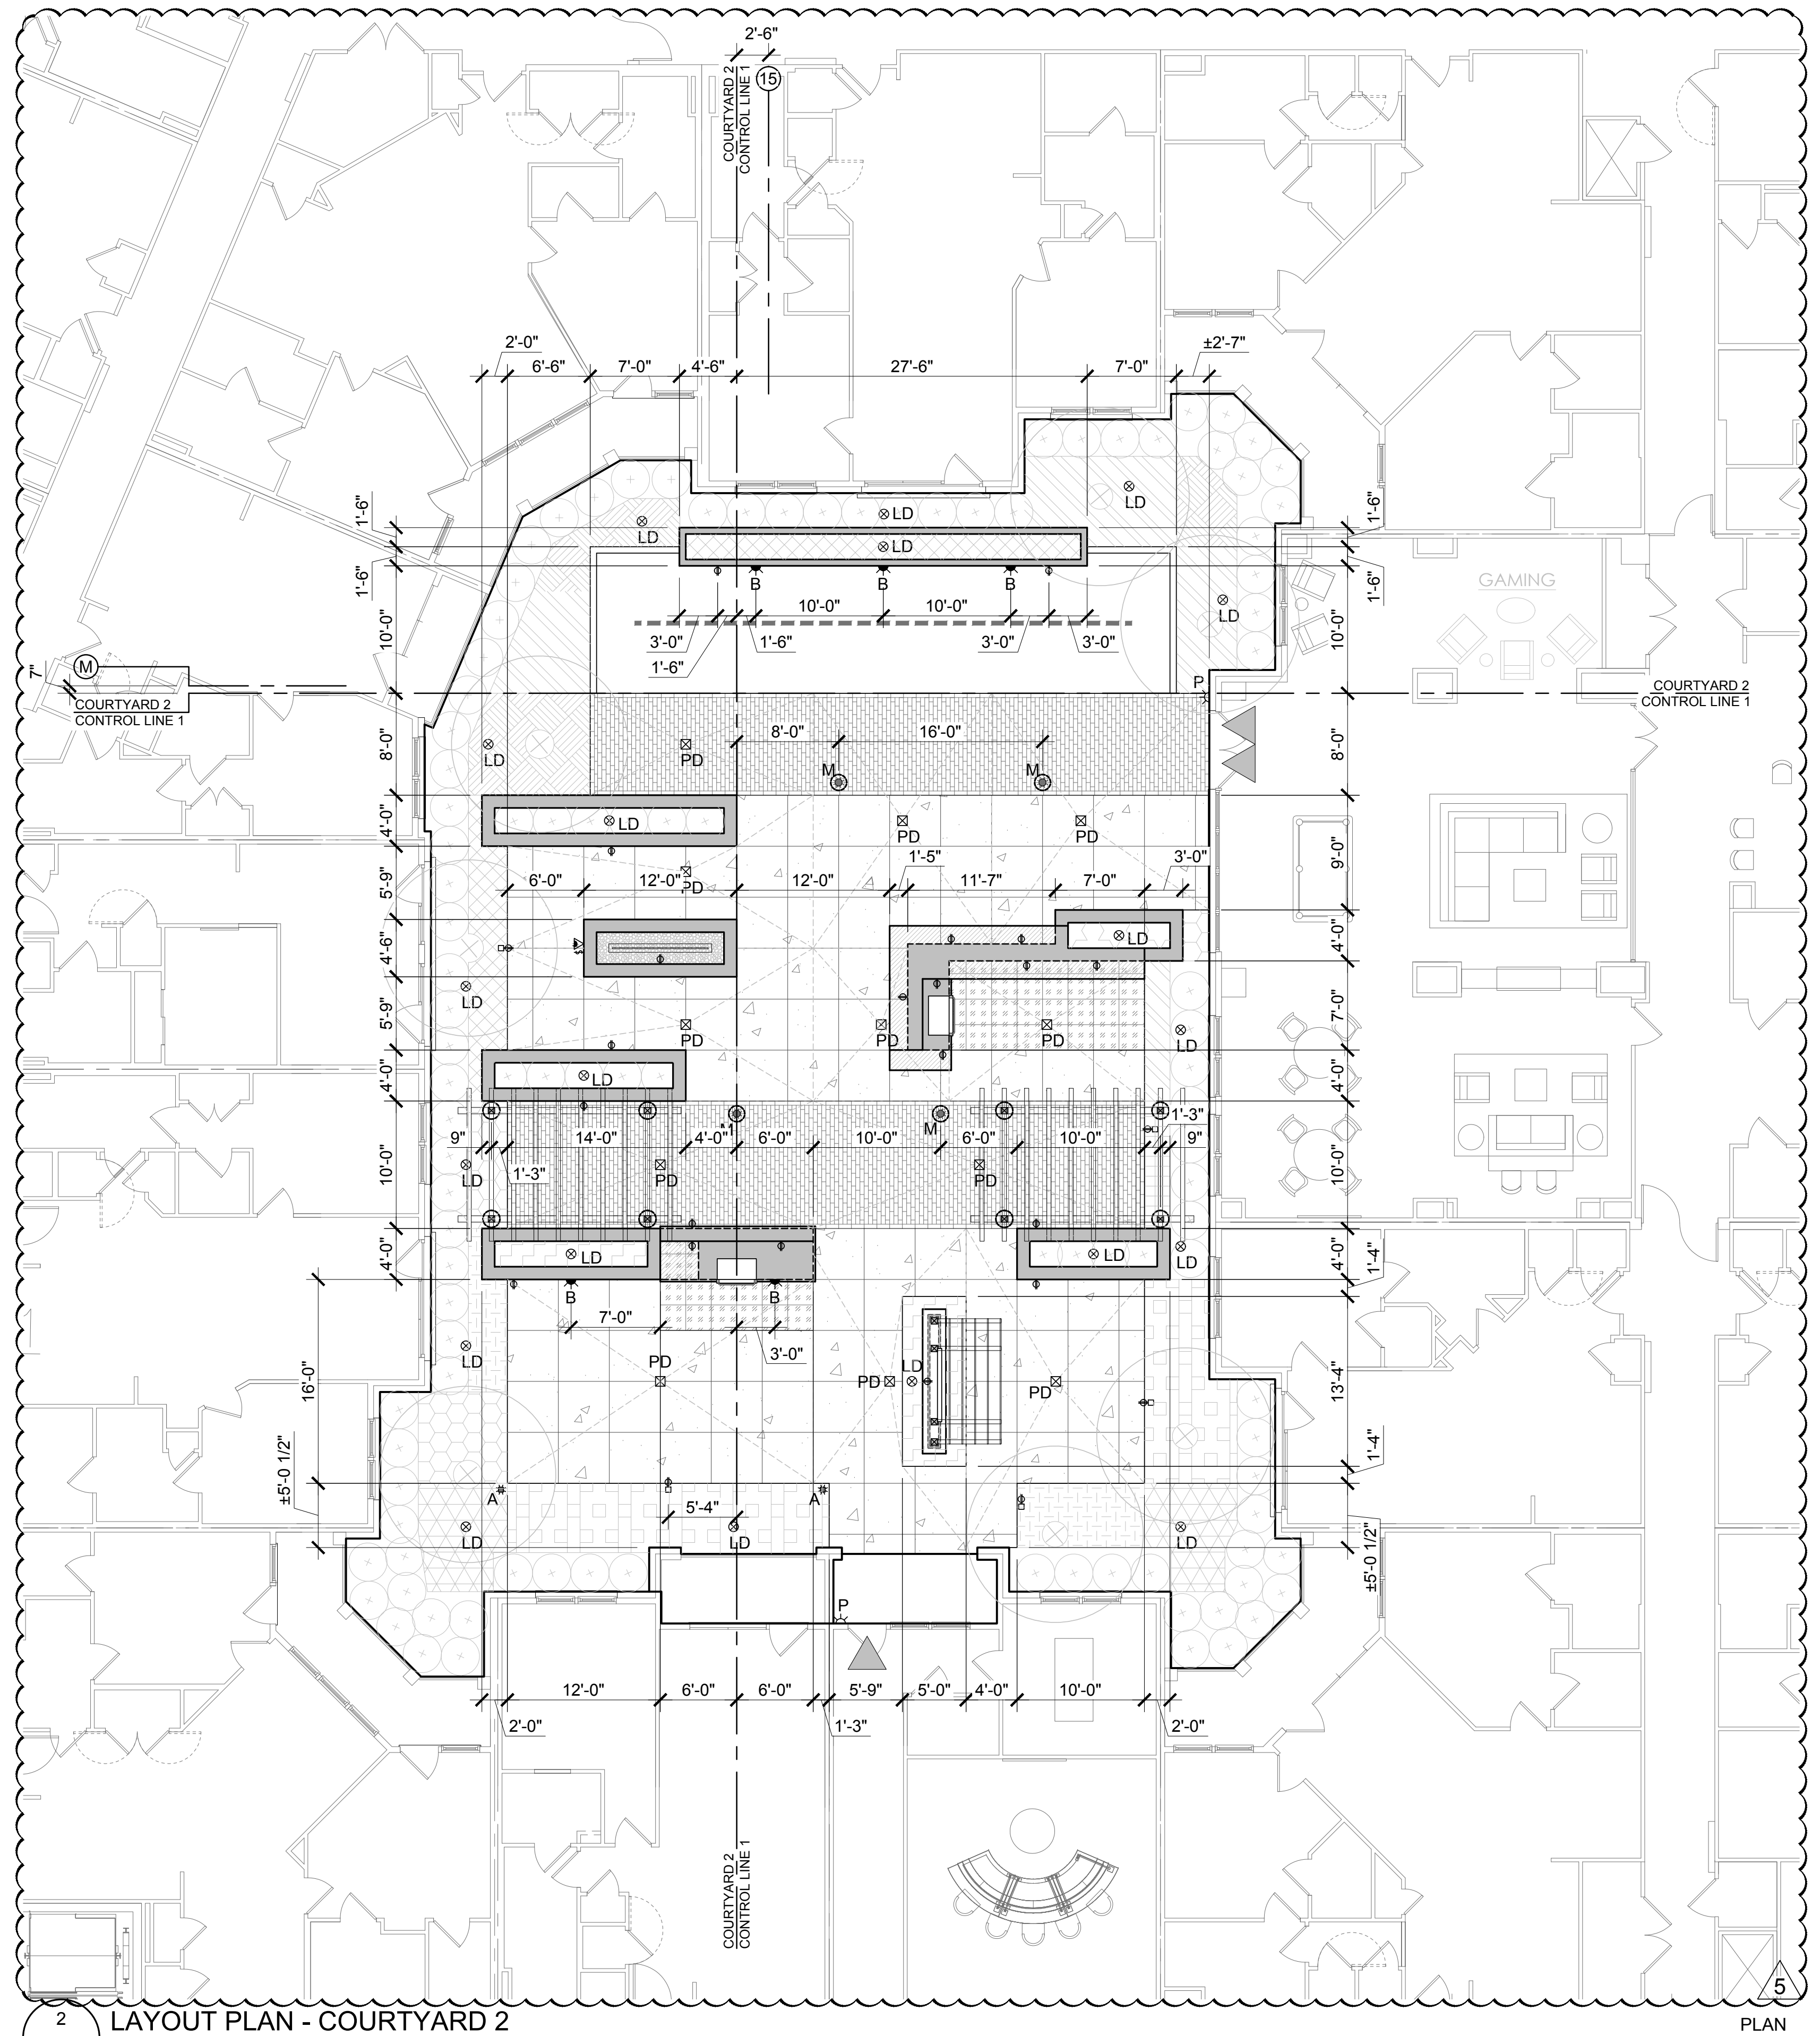

2 LAYOUT PLAN - COURTYARD 2  
 L1.08 Scale: 1/8" = 1'-0"

PLAN

HARDSCAPE SCHEDULE			
DETAIL	PRODUCT		
# SHEET	NAME	# SHEET	NAME
H-1	6 L3.01 UNIT PAVING IN RIGHT-OF-WAY	1 L3.51	4X8 CLAY PAVER - PEDESTRIAN A
H-2	7 L3.02 UNIT PAVING - VEHICULAR	13 L3.51	4X8 CLAY PAVER - VEHICULAR
H-3	5 L3.01 UNIT PAVING - PEDESTRIAN A	1 L3.51	4X8 CLAY PAVER - PEDESTRIAN A
H-4	5 L3.01 UNIT PAVING - PEDESTRIAN B	2 L3.51	4X8 CLAY PAVER - PEDESTRIAN B
H-5	5 L3.01 UNIT PAVING - PEDESTRIAN D	4 L3.51	4X12 CLAY PAVER - PEDESTRIAN D
H-6	5 L3.01 UNIT PAVING - PEDESTRIAN	5 L3.51	12x24 CONCRETE PAVER
H-7	5 L3.01 UNIT PAVING - PEDESTRIAN	6 L3.51	12x18 CONCRETE PAVER
H-8	11 L3.01 PAVER BAND IN COURTYARD	7 L3.51	24x24 CONCRETE PAVER
H-9	1 L3.01 CONCRETE SIDEWALK		N/A
H-10	5 L3.01 UNIT PAVING - PEDESTRIAN	3 L3.51	8x8 CLAY PAVER - PEDESTRIAN C
H-11	ASPHALT PAVING - VEHICULAR: SEE CIVIL		N/A
H-12	4 L3.08 ARTIFICIAL TURF	11 L3.53	ARTIFICIAL TURF
H-13	5 L3.01 UNIT PAVING - PEDESTRIAN	7A L3.51	PORCELAIN PAVER

LIGHT SCHEDULE									
LABEL	QTY	SYMBOL	DESCRIPTION	LOCATION	MANUFACTURER AND PRODUCT	PRODUCT NUMBER	LAMP	MOUNTING HEIGHT	REF.
A	28	#	LIT BOLLARD	SITE, COURTYARD	PERFORMANCE IN LIGHTING	Q-LIGHT LED 076386	5.7W LED	N/A	10/L3.51
A2	4	#	LIT BOLLARD	ROOF	PERFORMANCE IN LIGHTING	Q-LIGHT LED 076386	5.7W LED	N/A	L3.60
B	6	■	WALL LIGHT	COURTYARD	BEGA 12.5" X 2.8" RECESSED WALL	22 384 LED	11.6W LED	9 IN	11/L3.51
B2	2	■	WALL LIGHT	ROOF	BEGA 12.5" X 2.8" RECESSED WALL	22 384 LED	11.6W LED	9 IN	L3.60
C	5	■	SMALL WALL LIGHT	ROOF	BEGA 5.3" X 2.9" RECESSED WALL	1325 LED	1.1W LED	6 IN	11/L3.60
D	0		REMOVED: CURB LIGHT						
E	3	⊙	PENDANT LIGHT	COURTYARD	B-K DELTA STAR RING MOUNT	RM-LED-E23-WFL-A2-BLP-12-11-E	8W LED	8.5 FT	12/L3.51
F	2	⊙	ARBOR LIGHT	ROOF	KLIK LEDPOD	LEDPOD XL50 FLAT		9.5 FT	12/L3.60
G	0		REMOVED: POST LIGHT						
H	4	◁	UPLIGHT ABOVE-GRADE	SITE	B-K NITE STAR	NS-LRF-E22-MFL-A9-BLP-12-11-306SL	8W LED	N/A	1/L3.52
I	4	⊙	UPLIGHT IN-GRADE	SITE	B-K ADJUSTABLE WELL STAR	AW-LED-E22-MFL-A9-SAP-12-11	8W LED	N/A	2/L3.52
J	162 FT	○	STRING LIGHT	COURTYARD	TIVOLI LITESPHERE	LSL-B-18-WW-C-12	0.48W LED	10 FT	3/L3.52 4/L3.09
J2	123 FT	○	STRING LIGHT	ROOF	TIVOLI LITESPHERE	LSL-B-18-WW-C-12	0.48W LED	10 FT	13/L3.60 5/L3.12
K	8	⊙	SURFACE LIGHT	ROOF	BEGA 6.3"Ø WALK-OVER	77 069 LED	1.3W LED	N/A	14/L3.60
L	9	⊙	PANEL UPLIGHT	ROOF	INSIGHT MEDLEY X0	MXI0629K/100/UCES/36/REM/TBL	6W LED	N/A	15/L3.60
M	4	⊙	POLE LIGHT	COURTYARD	BEGA 6.6" Ø BUILDING ELEMENT	88 046 LED (SYMMETRICAL)	40W LED	14.75 FT	13/L3.53
N	2	⊙	POLE LIGHT	COURTYARD	BEGA 6.6" Ø BUILDING ELEMENT	88 067 LED (ASYMMETRICAL)	40W LED	14.75 FT	14/L3.53
P	TBD (8)	⊙	WALL SCONCE	COURTYARD	PLC LIGHTING TERRACE WALL	16652	26W CFL	10 FT	E0.02
5		⊙	STREETLIGHT	SITE	HOLOPHANE	WASHINGTON POSTLITE	175W MH	12 FT	9/L3.51
7		⊙	PARK LIGHT	SITE	HESS CANTO G 450	CC450G	150W MH	15 FT	12/L3.53

NOTE: SEE INTERIOR DESIGN FOR ALL MOVABLE FURNITURE.

REVISIONS:  
 SWM REVISION 12.12.17

HARDSCAPE PLAN - COURTYARD 2

DESIGN: CO  
 DRAWN: SS/BB  
 CHECKED: DD  
 SCALE: 1" = 10'-0"  
 PROJECT NO: 11026  
 DATE: 12.11.17

L1.08  
 SWM REVISION