


M-NCPPC APPROVAL STAMP:   
 PROPERTY OWNERS CERTIFICATE:   
 \_\_\_\_\_   
 \_\_\_\_\_

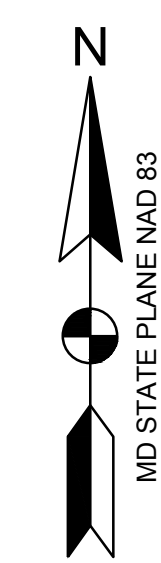

**VICINITY MAP**  
SCALE: 1"=2000'  
MONT CO. MAP PAGE 5408 GRID G-3

PROJECT NAME:  
**Catherine and Isiah Leggett Math and Science Building**

PROJECT ADDRESS:  
Montgomery College  
Takoma Park / Silver Spring Campus  
7600 Takoma Avenue  
Takoma Park, MD 20912

PROPERTY OWNER:  
Montgomery College  
9221 Corporate Boulevard  
Rockville, MD 20850

PRIMARY CONTACT:  
Kevin Johnson (SMITHGROUP)  
1700 New York Ave. NW #100  
Washington, DC 20006  
e-mail: kevin.johnson@smithgroup.com  
phone: 202-974-4589

APPLICANT:  
Marvin D. Mills, Jr. (Montgomery College)  
9221 Corporate Blvd.  
Rockville, MD 20850  
e-mail: marvin.mills@montgomerycollege.edu  
phone: 240-567-9141

ENGINEER/PLAN PREPARER:  
Mike Wychulis (AMT Engineering)  
800 King Farm Blvd., 4th Fl.  
Rockville, MD 20850  
e-mail: mwyculus@amteengineering.com  
phone: 301-881-2545

Montgomery College Project #: FP16-077  
Tax Map Grid #: JN32  
WSSC # (New Building): Pending Selection  
WSSC # (Science South): 0064378  
WSSC # (Falcon Hall): 2393379


DESIGN TEAM:  
**SMITHGROUP**  
1700 NEW YORK AVENUE NW  
SUITE 100  
WASHINGTON, DC 20006  
202.842.2100  
www.smithgroup.com

AMT Engineering  
CIVIL ENGINEERS  
800 King Farm Boulevard, 4th Floor  
Rockville, MD 20850  
301-881-2545

Cagley & Associates  
STRUCTURAL ENGINEERS  
6141 Executive Blvd.  
Rockville, MD 20852  
301-881-9050

Mahan Rykiel  
LANDSCAPE ARCHITECTS  
3300 Clipper Mill Road, Suite 200  
Baltimore, MD 21211  
410-235-6001

Spekysys  
AV. IT SECURITY  
7257 Parkway Drive, suite 260  
Hanover, MD 21076  
410-712-0390

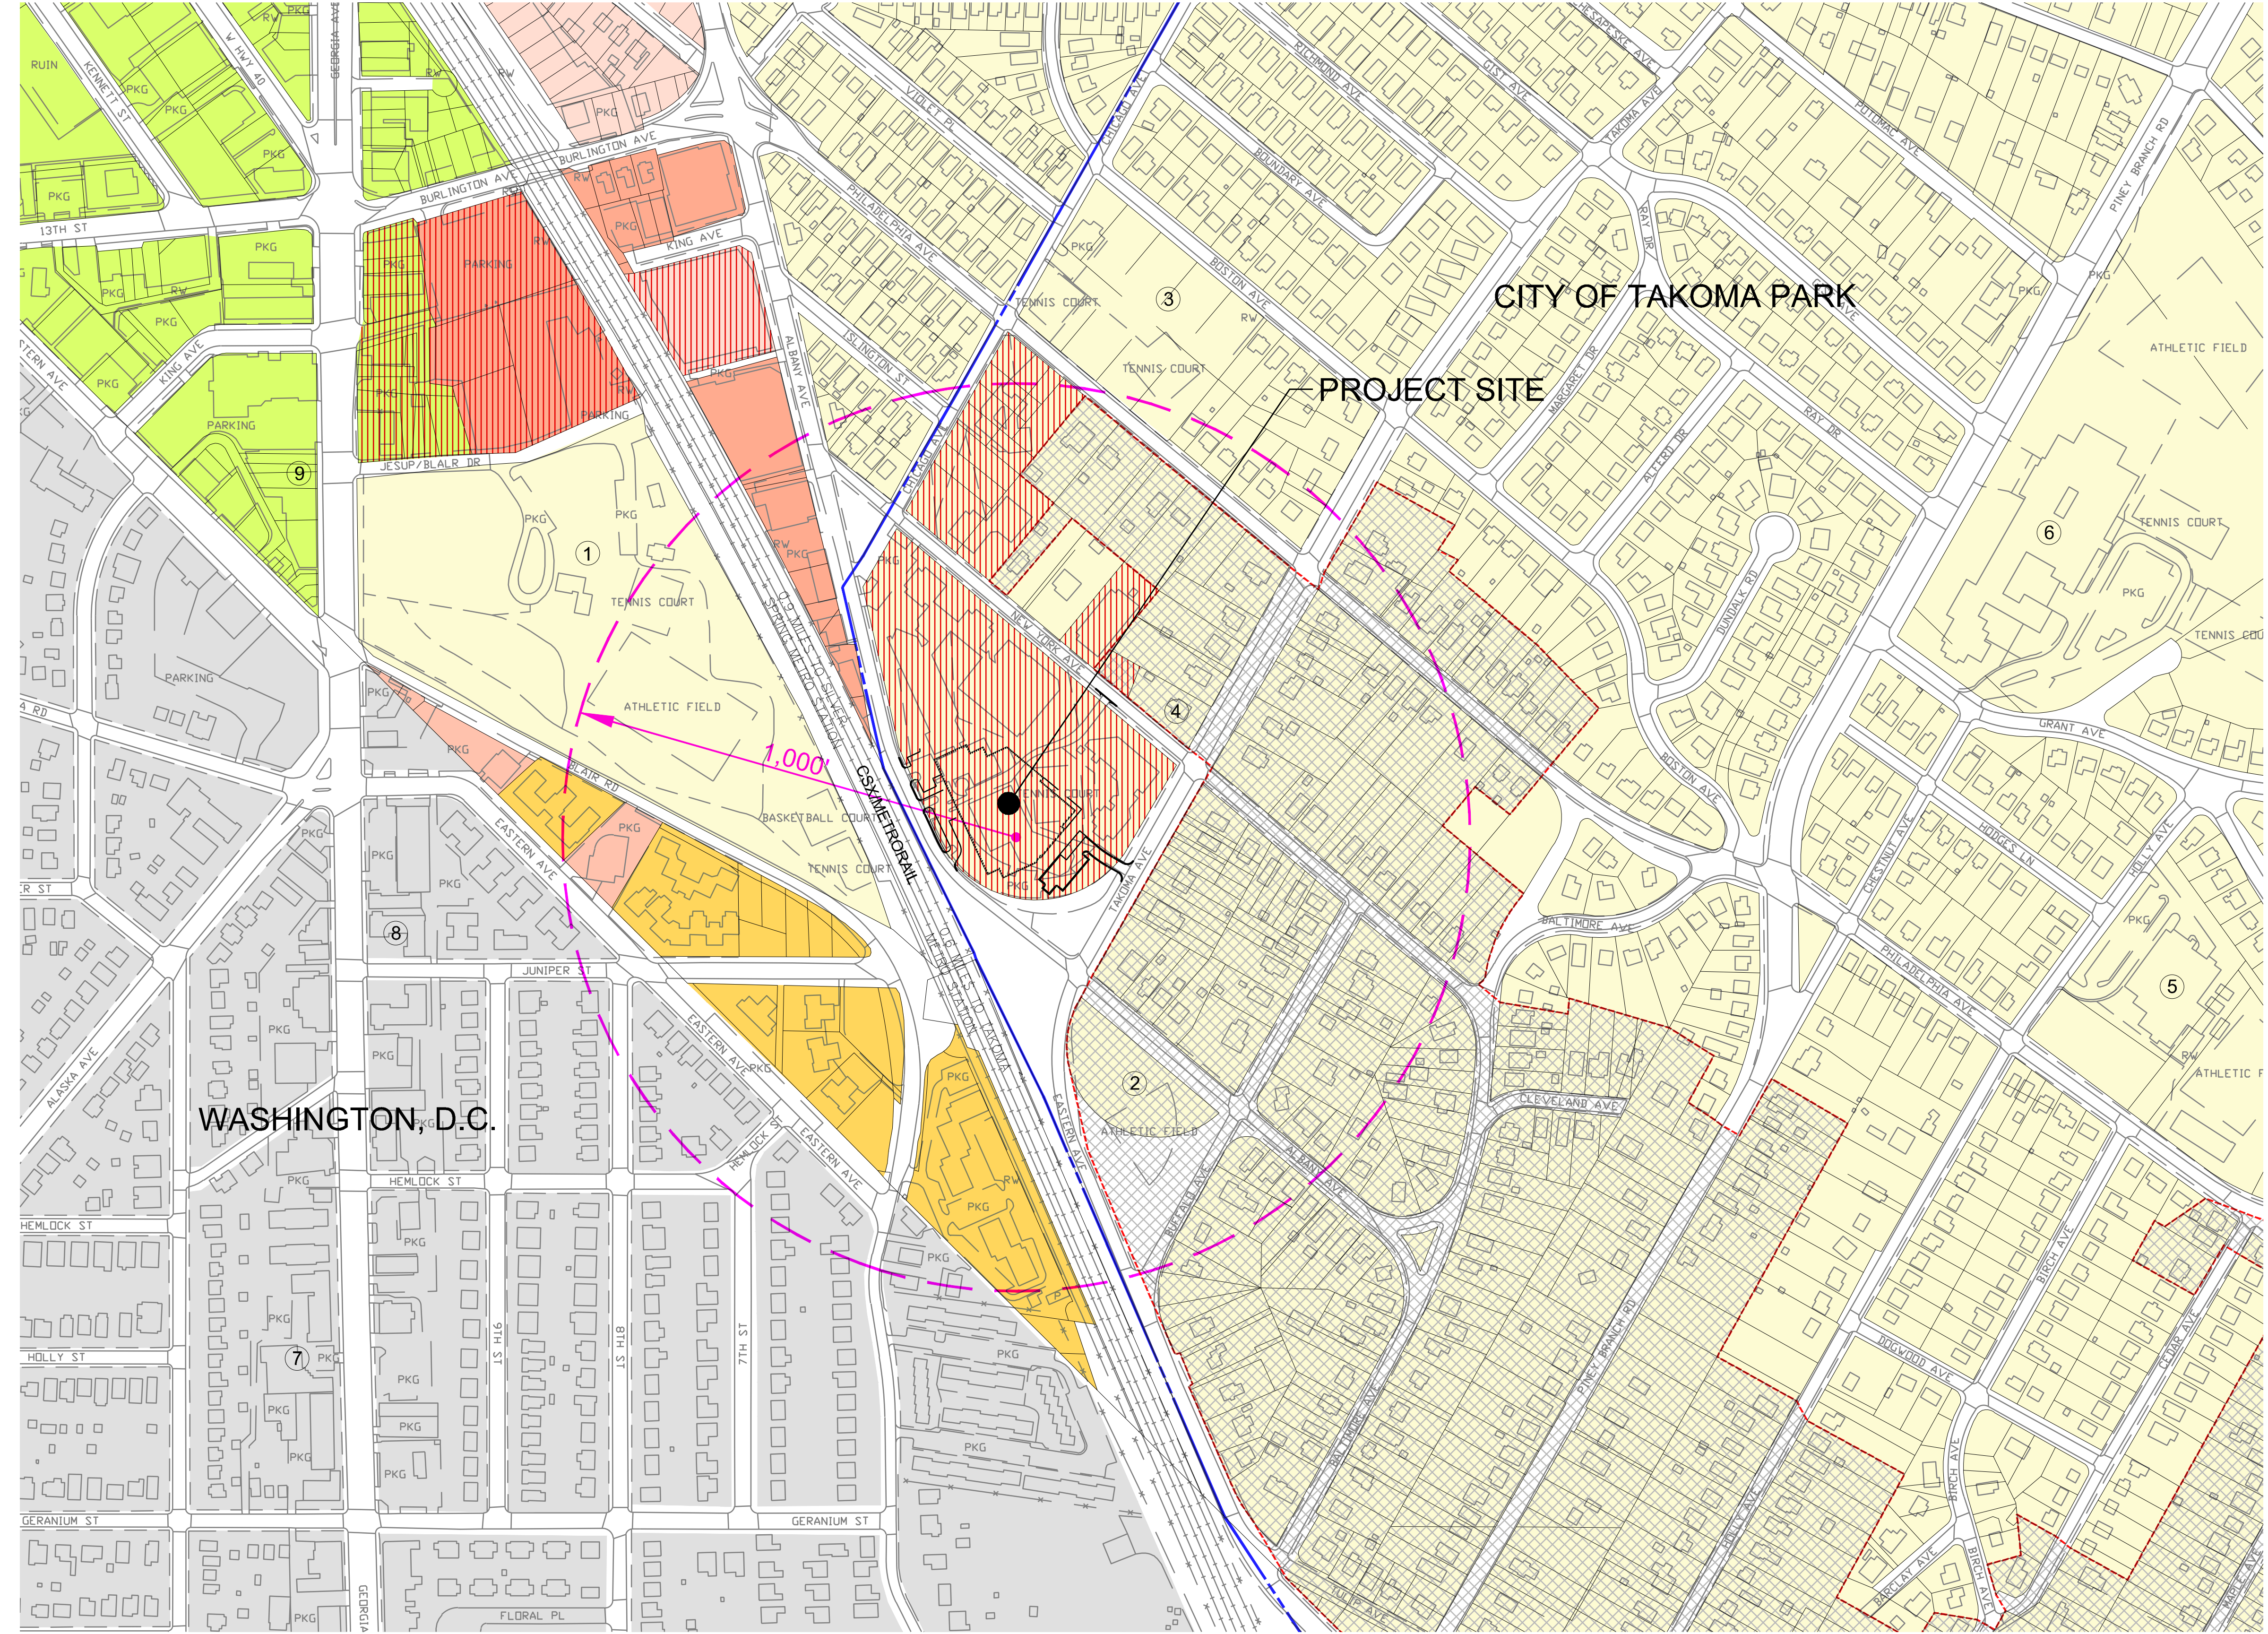

**ZONING LEGEND**

- R-60, RESIDENTIAL (6,000 SF MIN. LOTS)
- R-10, RESIDENTIAL (2,000 SF MIN. LOTS)
- CRT, COMMERCIAL RESIDENTIAL TOWN
- CR, COMMERCIAL RESIDENTIAL
- IL, LIGHT INDUSTRIAL
- IM, MEDIUM INDUSTRIAL
- MONTGOMERY COLLEGE PROPERTY
- TAKOMA PARK HISTORIC DISTRICT
- CITY OF TAKOMA PARK CORPORATE BOUNDARY

**PUBLIC FACILITY KEYNOTES**

- ① JESUP BLAIR LOCAL PARK (MNCPPC)
- ② BELLE ZIEGLER PARK (CITY OF TAKOMA PARK)
- ③ SILVER SPRING INTERMEDIATE NEIGHBORHOOD PARK (MNCPPC)
- ④ CARROLL HISTORICAL HOUSE
- ⑤ TAKOMA PARK ELEMENTARY SCHOOL
- ⑥ TAKOMA PARK MIDDLE SCHOOL
- ⑦ SHEPHARD PARK NEIGHBORHOOD LIBRARY
- ⑧ SAN MIGUEL SCHOOL
- ⑨ ARISE CHURCH

"I HEREBY CERTIFY THAT THESE DOCUMENTS WERE PREPARED OR APPROVED BY ME, AND THAT I AM A DULY LICENSED PROFESSIONAL ENGINEER UNDER THE LAWS OF THE STATE OF MARYLAND. LICENSE NO. 32561. EXPIRATION DATE 01/06/2020."

KEYPLAN NORTH

SHEET TITLE  
**LOCAL AREA DRAWING**