


STOPPING SIGHT DISTANCE
(MD 261 - NORTHBOUND)

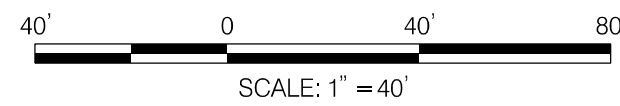

PRIME AE Group, Inc.
5521 Research Park Drive | Suite 300
Baltimore, Maryland 21228
P: 410 654 3790 F: 410 654 3791

SHA STATE OF MARYLAND
DEPARTMENT OF TRANSPORTATION
STATE HIGHWAY ADMINISTRATION
DISTRICT 5

MD 261 (BAYSIDE ROAD) AT BEACH DRIVE
SIGHT DISTANCE IMPROVEMENT STUDY


STOPPING SIGHT DISTANCE

SCALE 1" = 40' DATE MARCH 2016 CONTRACT NO. _____


DESIGNED BY AP COUNTY CALVERT
DRAWN BY AM LOGMILE -
CHECKED BY KM HORIZONTAL SCALE _____
MDE/PRD _____ VERTICAL SCALE _____

DRAWING NO. - OF SHEET NO. F6 OF 8

PLOTTED: Monday, March 28, 2016 AT 03:46 PM
FILE: SFILELS

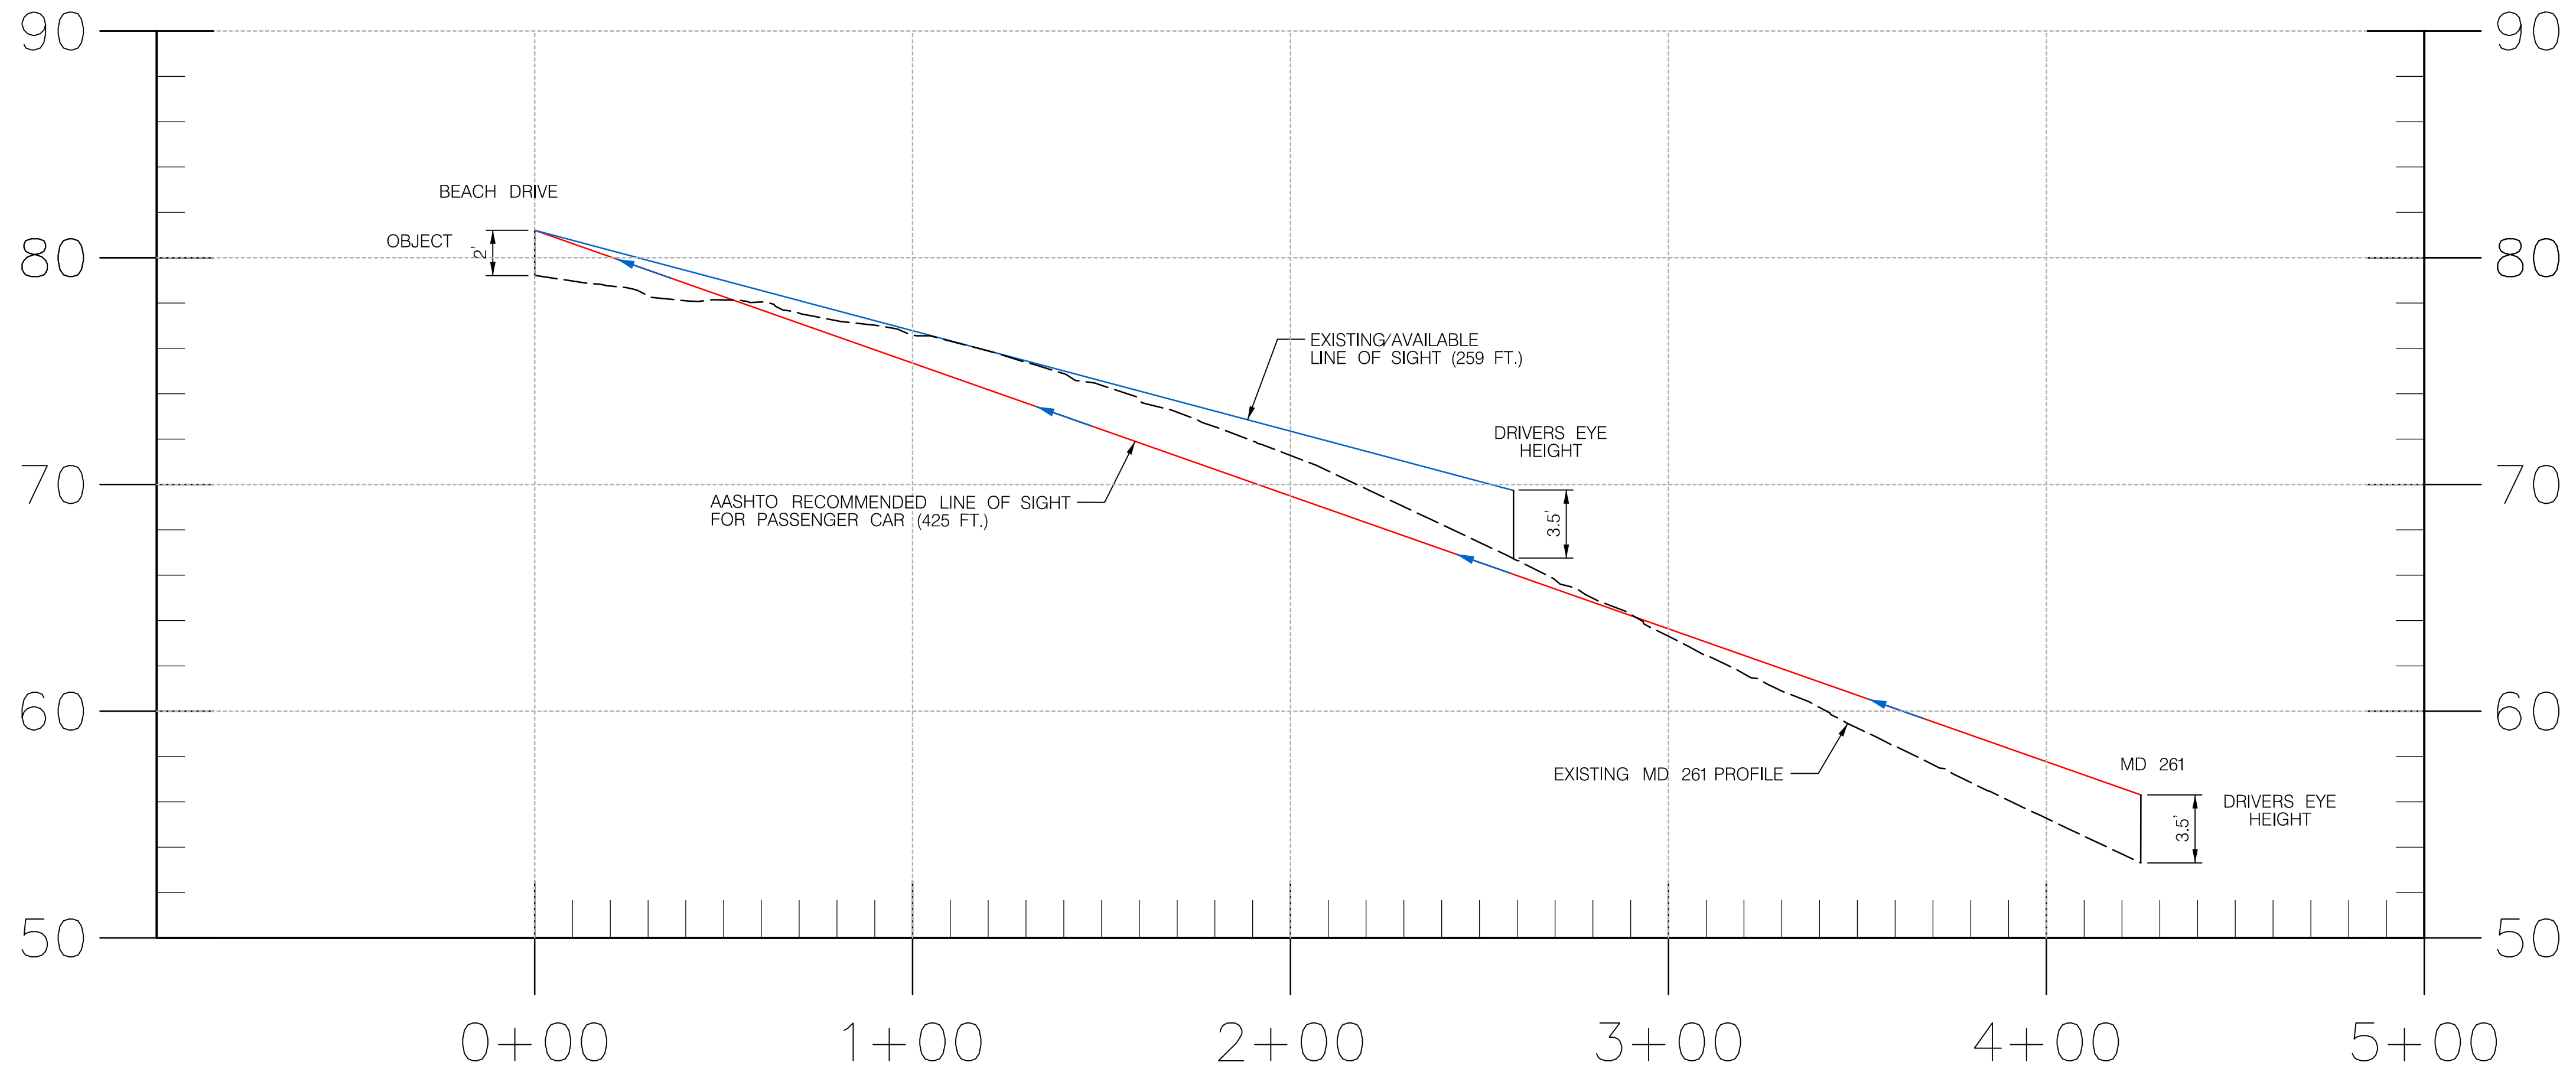

PROFILE: LINE OF SIGHT
(MD 261 - NORTHBOUND)

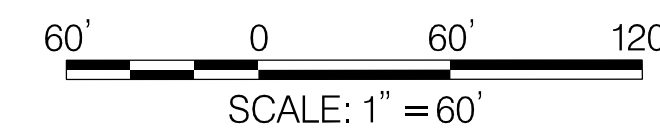

PRIME AE
PRIME AE Group, Inc.
5521 Research Park Drive | Suite 300
Baltimore, Maryland 21228
P: 410 654 3790 F: 410 654 3791



STATE OF MARYLAND
DEPARTMENT OF TRANSPORTATION
STATE HIGHWAY ADMINISTRATION
DISTRICT 5

MD 261 (BAYSIDE ROAD) AT BEACH DRIVE
SIGHT DISTANCE IMPROVEMENT STUDY

STOPPING SIGHT DISTANCE

SCALE AS SHOWN DATE MARCH 2016 CONTRACT NO.

DESIGNED BY AP COUNTY CALVERT
DRAWN BY AM LOGMILE -
CHECKED BY KM HORIZONTAL SCALE 1" = 60'
MDE/PRD VERTICAL SCALE 1" = 10'

DRAWING NO. - OF SHEET NO. F7 OF 8