

VICINITY MAP
SCALE: 1" = 2000'



VIKA
ENGINEERS PLANNERS
LANDSCAPE ARCHITECTS SURVEYORS
VIKA MARYLAND, LLC
20251 CENTURY BOULEVARD, SUITE #400
GERMANTOWN, MARYLAND 20874
PHONE: (301) 916-4100
FAX: (301) 916-2262
GERMANTOWN, MD. TYSONS, VA.


PREPARED FOR:
SPECTRUM RETIREMENT COMMUNITIES, LLC
4600 S. SYRACUSE STREET
11TH FLOOR
DENVER, CO, 80237
303.360.8812
MIKE LONGFELLOW

DESIGN CONSULTANTS

ARCHITECT
VESSEL ARCHITECTURE & DESIGN
609 EMERSON ROAD
SUITE 400
ST. LOUIS, MO, 63141
314.521.0123
BRIAN L. VAN WINKLE, AIA, NCARB

ATTORNEY
LERCHE, EARLY & BREWER, CHTD
7600 WISCONSIN AVENUE
SUITE 700
BETHESDA, MD, 20814
301.896.1300
STEVEN A. ROBINS

PLANNER, CIVIL, LA
VIKA MARYLAND, LLC
20251 CENTURY BOULEVARD
SUITE 400
GERMANTOWN MD, 20874
301.916.4100
LOGAN ALOMAR

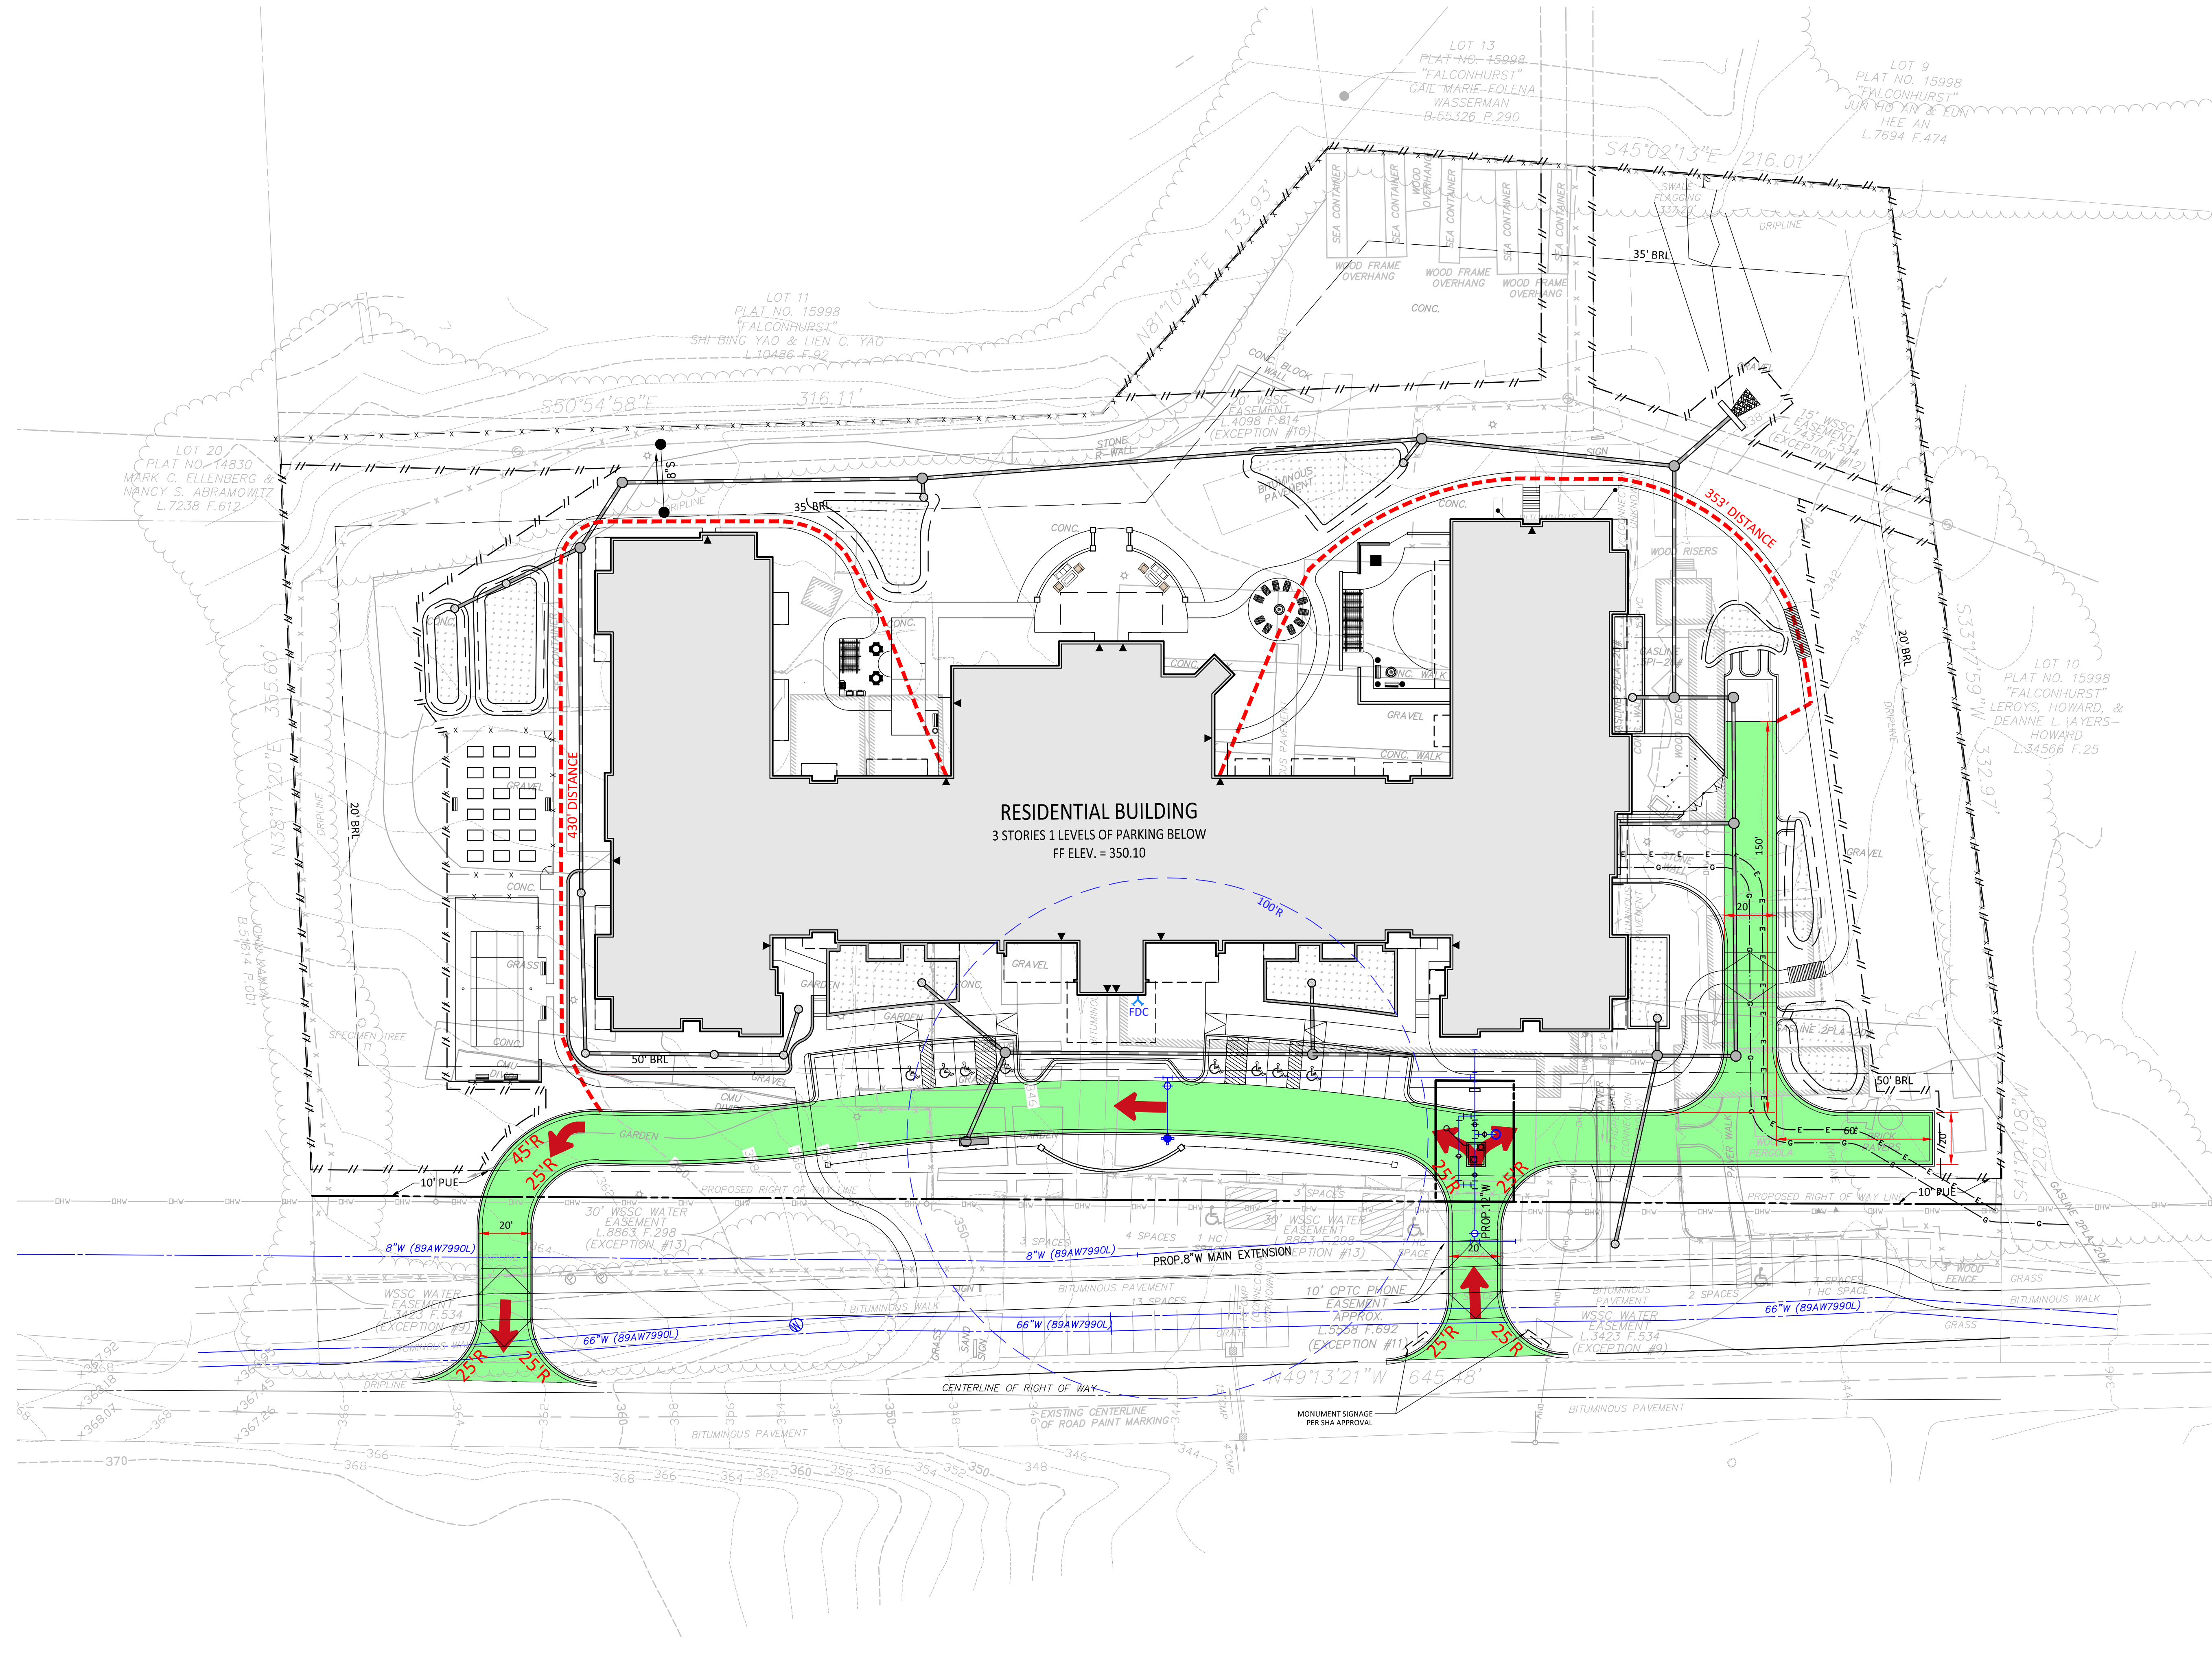

REVISIONS	DATE

PROFESSIONAL SEAL

LEGEND

- 10"W WATER LINE AND FITTING
- FIRE DEPARTMENT CONNECTION
- FIRE HYDRANT
- BUILDING ENTRY
- FIRE TRUCK MOVEMENT (AT 72' TRUCK)
- FIRE ACCESS PATH
- FIRE ACCESS FOOT PATH

9545 RIVER ROAD
CONDITIONAL USE APPLICATION SUBMISSION
10TH ELECTION DISTRICT
MONTGOMERY COUNTY, MARYLAND
WSSC GRID: 212N10
TAX MAP: FP42

FIRE ACCESS PLAN

