


NOTE:
 ** AT FINAL STRUCTURAL DESIGN, BOTH THE PLANTER BOXES AND ADJACENT STRUCTURE WILL BE DESIGNED WITH FUTURE MAINTENANCE AND POTENTIAL REMOVAL CONSIDERED.

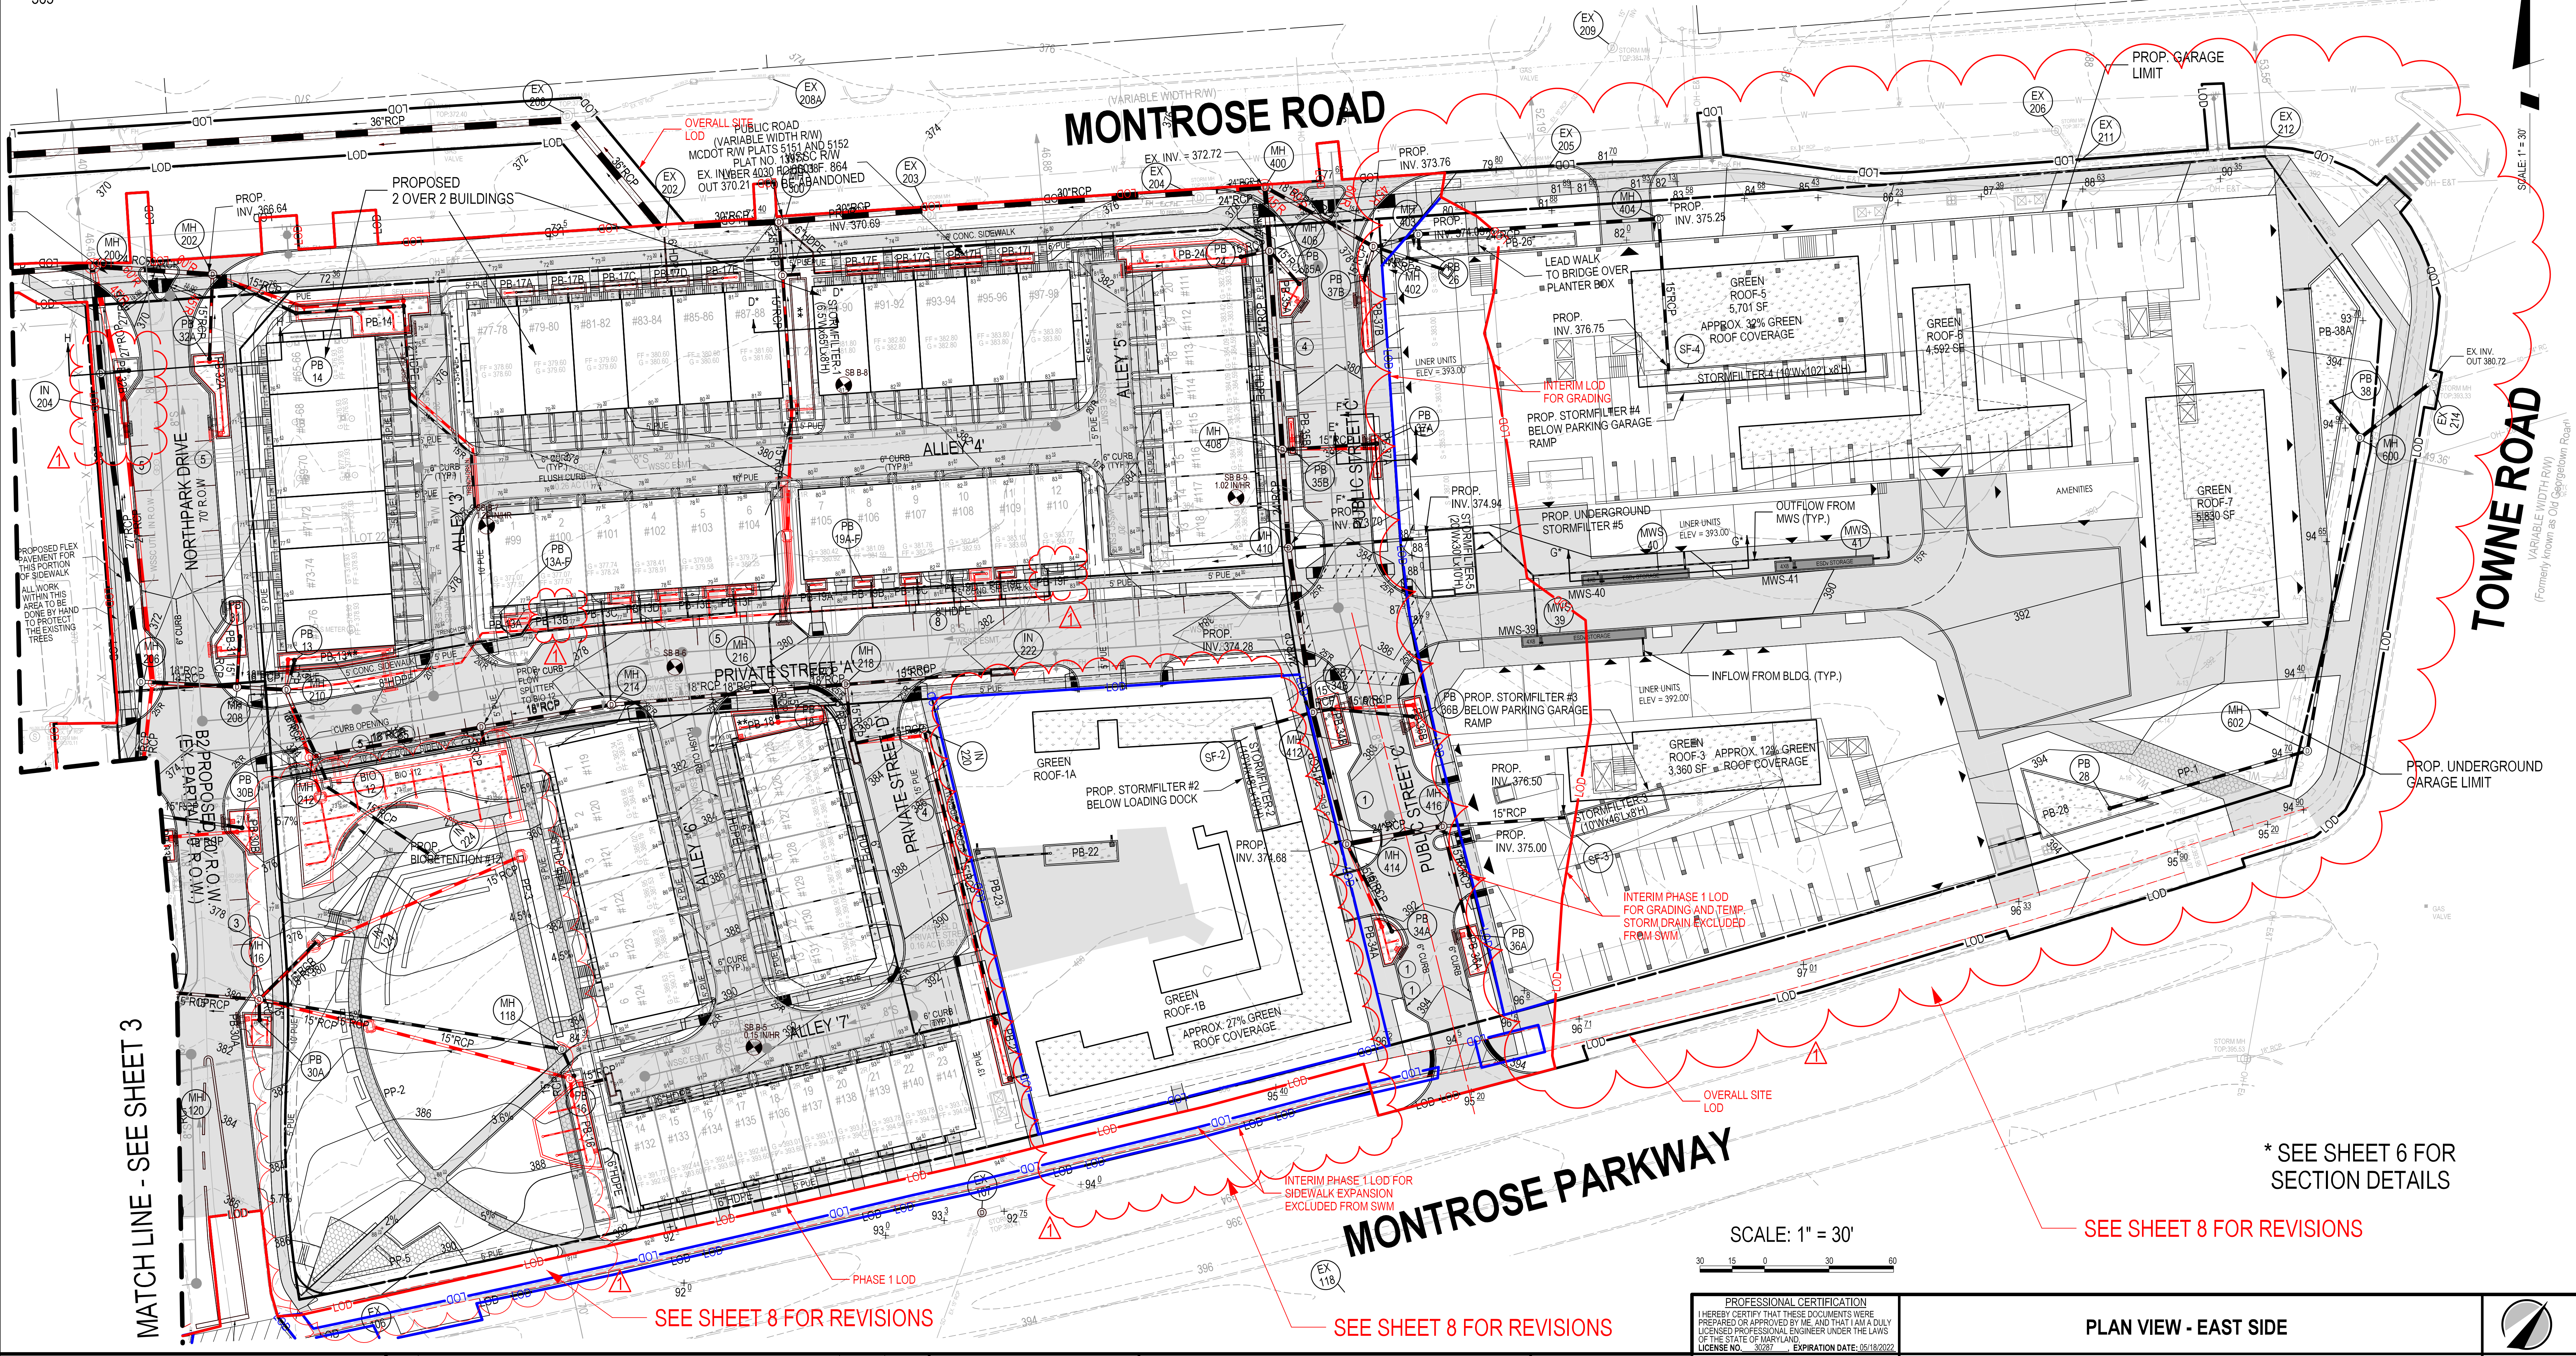

MATCH LINE - SEE SHEET 3

SEE SHEET 8 FOR REVISIONS

SEE SHEET 8 FOR REVISIONS

SEE SHEET 8 FOR REVISIONS

* SEE SHEET 6 FOR SECTION DETAILS

SCALE: 1" = 30'

SOLTESZ, INC.
 Engineering
 Surveying
 Planning
 Environmental Sciences

Rockville Office
 2 Research Place, Suite 100
 Rockville, MD 20850
 P. 301.948.2750 F. 301.948.9067

NO.	DATE	DESCRIPTION	BY	DATE
1	OCTOBER 2020	CONCEPT DESIGN	A.G.	11/20/2020
2	OCTOBER 2020	CONCEPT DESIGN	A.G.	11/20/2020
MISS UTILITY NOTE
 INFORMATION CONCERNING EXISTING UNDERGROUND UTILITIES WAS OBTAINED FROM AVAILABLE RECORDS. THE CONTRACTOR MUST DETERMINE THE EXACT LOCATION AND ELEVATION OF ALL EXISTING UTILITIES AND UTILITY CROSSINGS BY ENGINEERING TEST PITS BY HAND, WELL IN ADVANCE OF THE START OF EXCAVATION. CONTACT "MIS UTILITY" AT 1-800-261-7777 48 HOURS PRIOR TO THE START OF EXCAVATION. IF CLEARANCES ARE LESS THAN SHOWN ON THE PLAN OR TWELVE (12) INCHES, WHOEVER'S LESS, CONTACT THE ENGINEER AND THE UTILITY COMPANY BEFORE PROCEEDING WITH CONSTRUCTION. CLEARANCES LESS THAN NOTED MAY REQUIRE REVISIONS TO THIS PLAN.

OWNER/DEVELOPER/APPLICANT
 WILGUS ASSOCIATES, LTD PARTNERSHIP, C/O WILCO
 7811 MONTROSE ROAD
 SUITE 200
 POTOMAC, MD 20854
 PHONE: (240) 396-1421
 BMAZZUCA@WILCO.COM
 ROBERT A. MAZZUCA

MAP	ADC	GRID	5285
TAX MAP	GC02		
WBSG 200 SHEET	215 NW 06		
SITE DATUM	HORIZONTAL: NAD83		
	VERTICAL: NAD83		

PROFESSIONAL CERTIFICATION
 I HEREBY CERTIFY THAT THESE DOCUMENTS WERE PREPARED OR APPROVED BY ME, AND THAT I AM A DULY LICENSED PROFESSIONAL ENGINEER UNDER THE LAWS OF THE STATE OF MARYLAND.
 LICENSE NO. 30227 EXPIRATION DATE: 05/15/2022

PLAN VIEW - EAST SIDE

**SWM SITE DEVELOPMENT CONCEPT (PHASE 1)
 NORTH PARK AT MONTROSE (WILGUS TRACT)**

RESIDUE PARCEL 5, ROCKVILLE FACILITY, PLAT BOOK 102 PLAT NO 11598, RESIDUE PARCEL 7A, ROCKVILLE FACILITY, PLAT BOOK 104 PLAT NO. 11598, RESIDUE PARCEL 8, WASHINGTON SCIENCE CENTER, PLAT BOOK 183 PLAT NO. 20343, RESIDUE PARCEL 6, ROCKVILLE FACILITY, PLAT BOOK 104 PLAT NO. 11598, RESIDUE PARCEL 9, WASHINGTON SCIENCE CENTER, PLAT BOOK 183 PLAT NO. 20343, RESIDUE PARCEL 1, ROCKVILLE FACILITY, PLAT BOOK 102 PLAT NO. 11598

7811 MONTROSE ROAD
 POTOMAC (1ST) ELECTION DISTRICT, MONTGOMERY COUNTY, MARYLAND

PROJECT NO. 1325-02-01

SHEET 4 OF 8