


TO US 29

TO MD 193

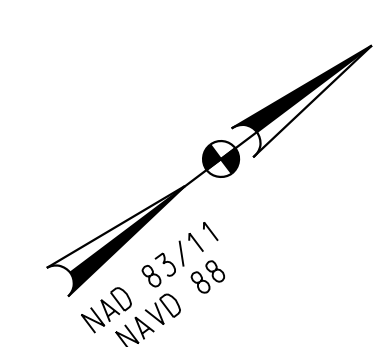

E 1313600  
N 476500

N 476850  
E 1313950

**ETHAN ALLEN AVENUE (MD 410)**

PARCEL P  
NEW HAMPSHIRE AVENUE SHOPPING CENTER LLC  
L. 49704, F. 279

LOT P11, BLOCK 26  
THOMAS E. DEUS  
L. 4905, F. 775

PARCEL P  
4M RED MAPLE, LLC  
L. 58693, F. 438


LOT 2, BLOCK 108  
LITTMAN, BARBARA STANSEL  
L. 3790, F. 205

LOT 1, BLOCK 108  
4M RED MAPLE, LLC  
L. 58693, F. 438

MATCH LINE - SEE SHEET PS-03

**LIMIT OF WORK**  
CONTR. NO T.B.D.  
NEW AVE BIKEWAY  
STA. 123+00.12

**AUBURN AVENUE**

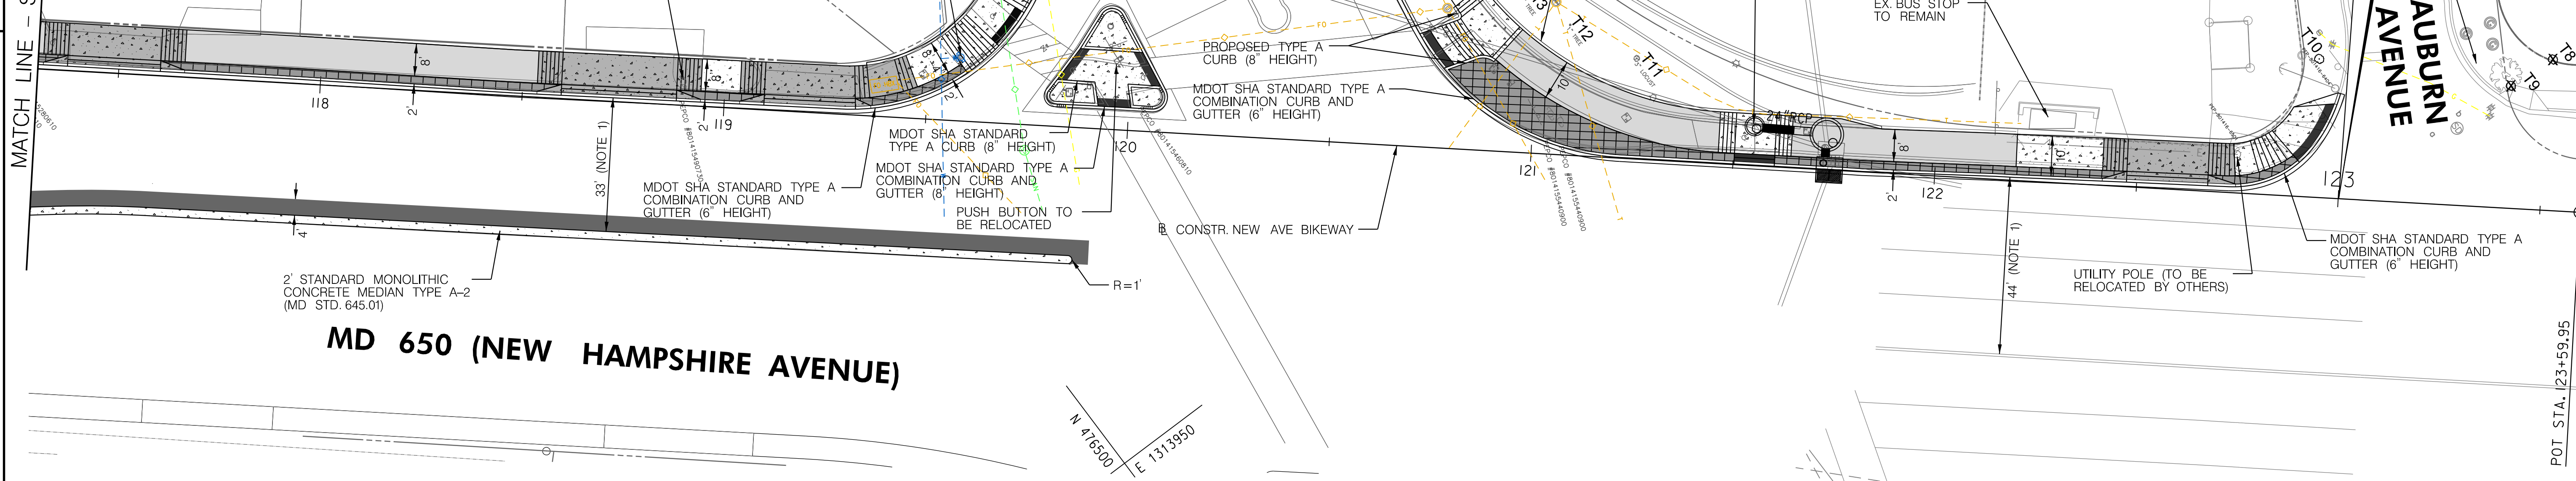

**MD 650 (NEW HAMPSHIRE AVENUE)**

**NOTES**

1. A GEOMETRIC SHIFT ALONG MD 650 SOUTHBOUND IS REQUIRED BETWEEN BELFORD PLACE AND AUBURN AVENUE TO ACCOMMODATE THE PROPOSED 5' CONTRA-FLOW BIKE LANE OR 8' SHARED USE PATH.
2. ALL CONCRETE CURB AND GUTTER WILL BE PAID FOR AS STANDARD TYPE A COMBINATION CURB & GUTTER, ANY HEIGHT OR DEPTH.
3. ALL CONCRETE CURB WILL BE PAID FOR AS STANDARD TYPE A CURB, ANY HEIGHT OR DEPTH (EXCEPTION BEING TYPE B CURB FOR MD 650 MEDIAN WORK).
4. SEE SIGNING & PAVEMENT MARKING PLANS FOR IMPACTS TO EXISTING TRAFFIC SIGNAL EQUIPMENT AND PROPOSED MODIFICATIONS.



**LEGEND**

- 5 INCH CONCRETE SIDEWALK
- CONCRETE DRIVEWAY
- SPECIALTY PAVER - TYPE 2
- ASPHALT SHARED USE PATH
- FULL DEPTH PAVING
- SIDEWALK AND PAVEMENT REMOVAL (PAID FOR AS CLASS 1 EXCAVATION)



P: 410.728.2900 F: 410.728.2834  
700 East Pratt Street, Suite 500 | Baltimore, MD 21202

Engineers | Construction Managers | Planners | Scientists  
www.rk.com

Responsive People | Creative Solutions

BY: sbarefoot -

**CITY OF TAKOMA PARK**  
NEW AVE BIKEWAY, SECTION B  
MD 650 (NEW HAMPSHIRE AVENUE)  
POPLAR AVE TO AUBURN AVE

**ROADWAY PLAN**

SCALE 1"=20' DATE \_\_\_\_\_ CONTRACT NO. T.B.D.

DESIGNED BY SAB COUNTY MONTGOMERY

DRAWN BY SAB LOGMILE \_\_\_\_\_

CHECKED BY R/JG

F.A.P. NO. T.B.D.

DRAWING NO. PS04 4 OF 4 SHEET NO. 9 OF 11