


Architecture + Planning
888.456.5849
ktgy.com




PRESTON PLACE
MONTGOMERY COUNTY, MD.
20181105.00


CONCEPT PLANS
DECEMBER 13, 2022

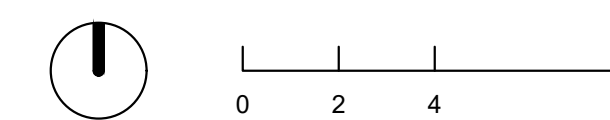

27'X50'_INT UNIT
FRONT LOAD HI-VIS PLANS

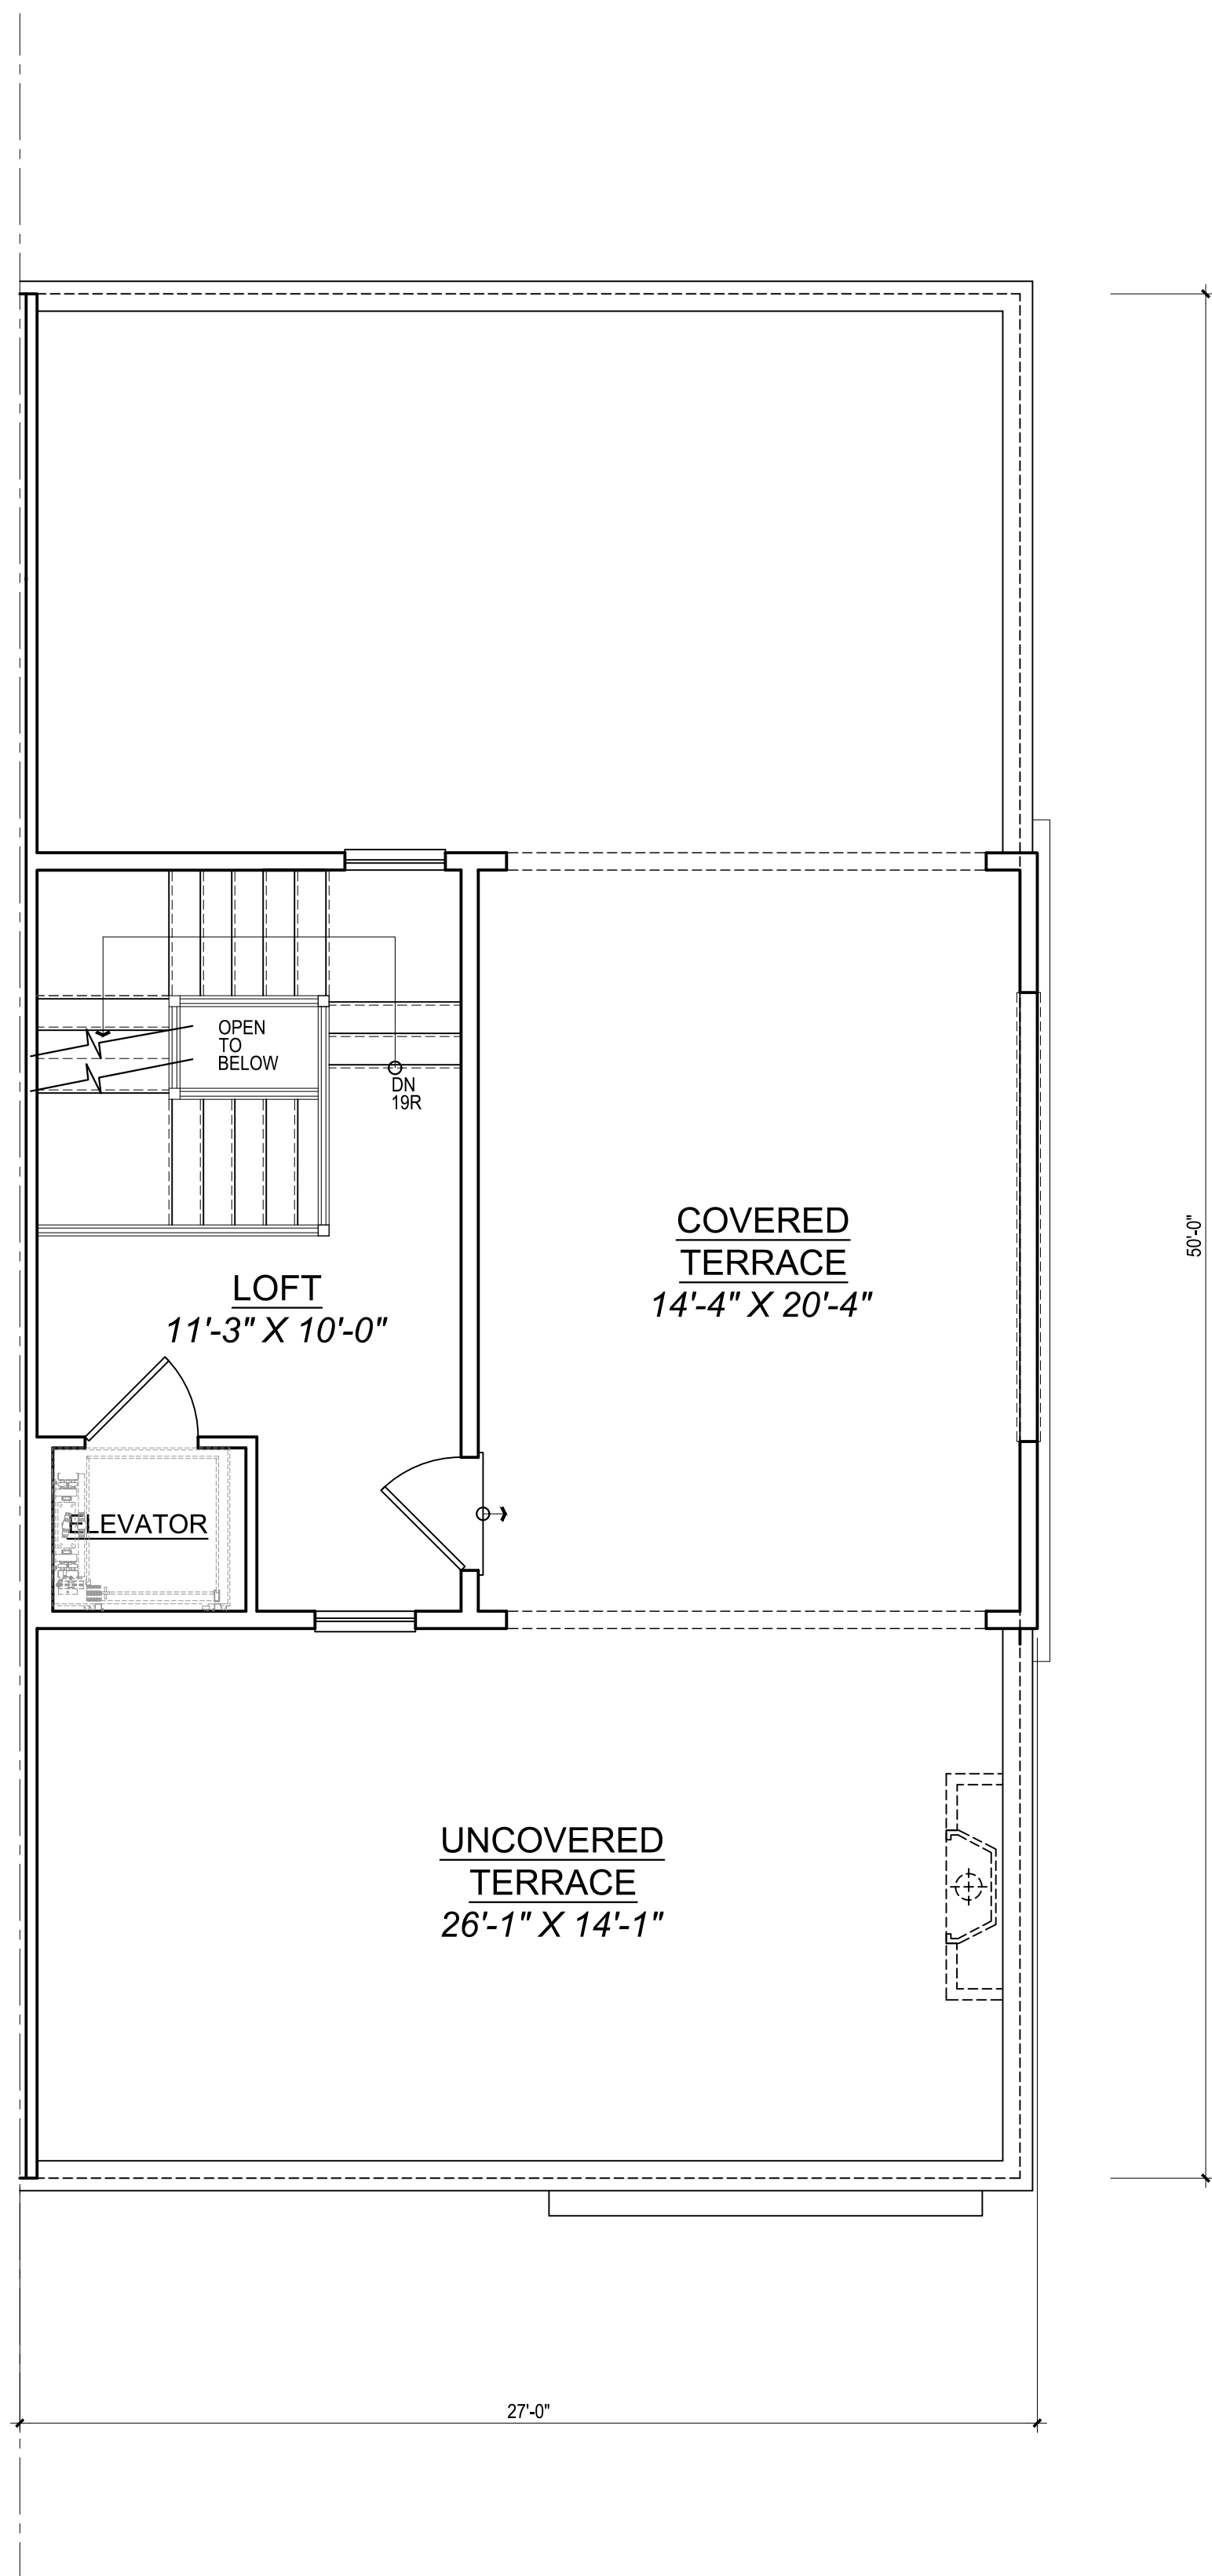

FOURTH FLOOR PLAN

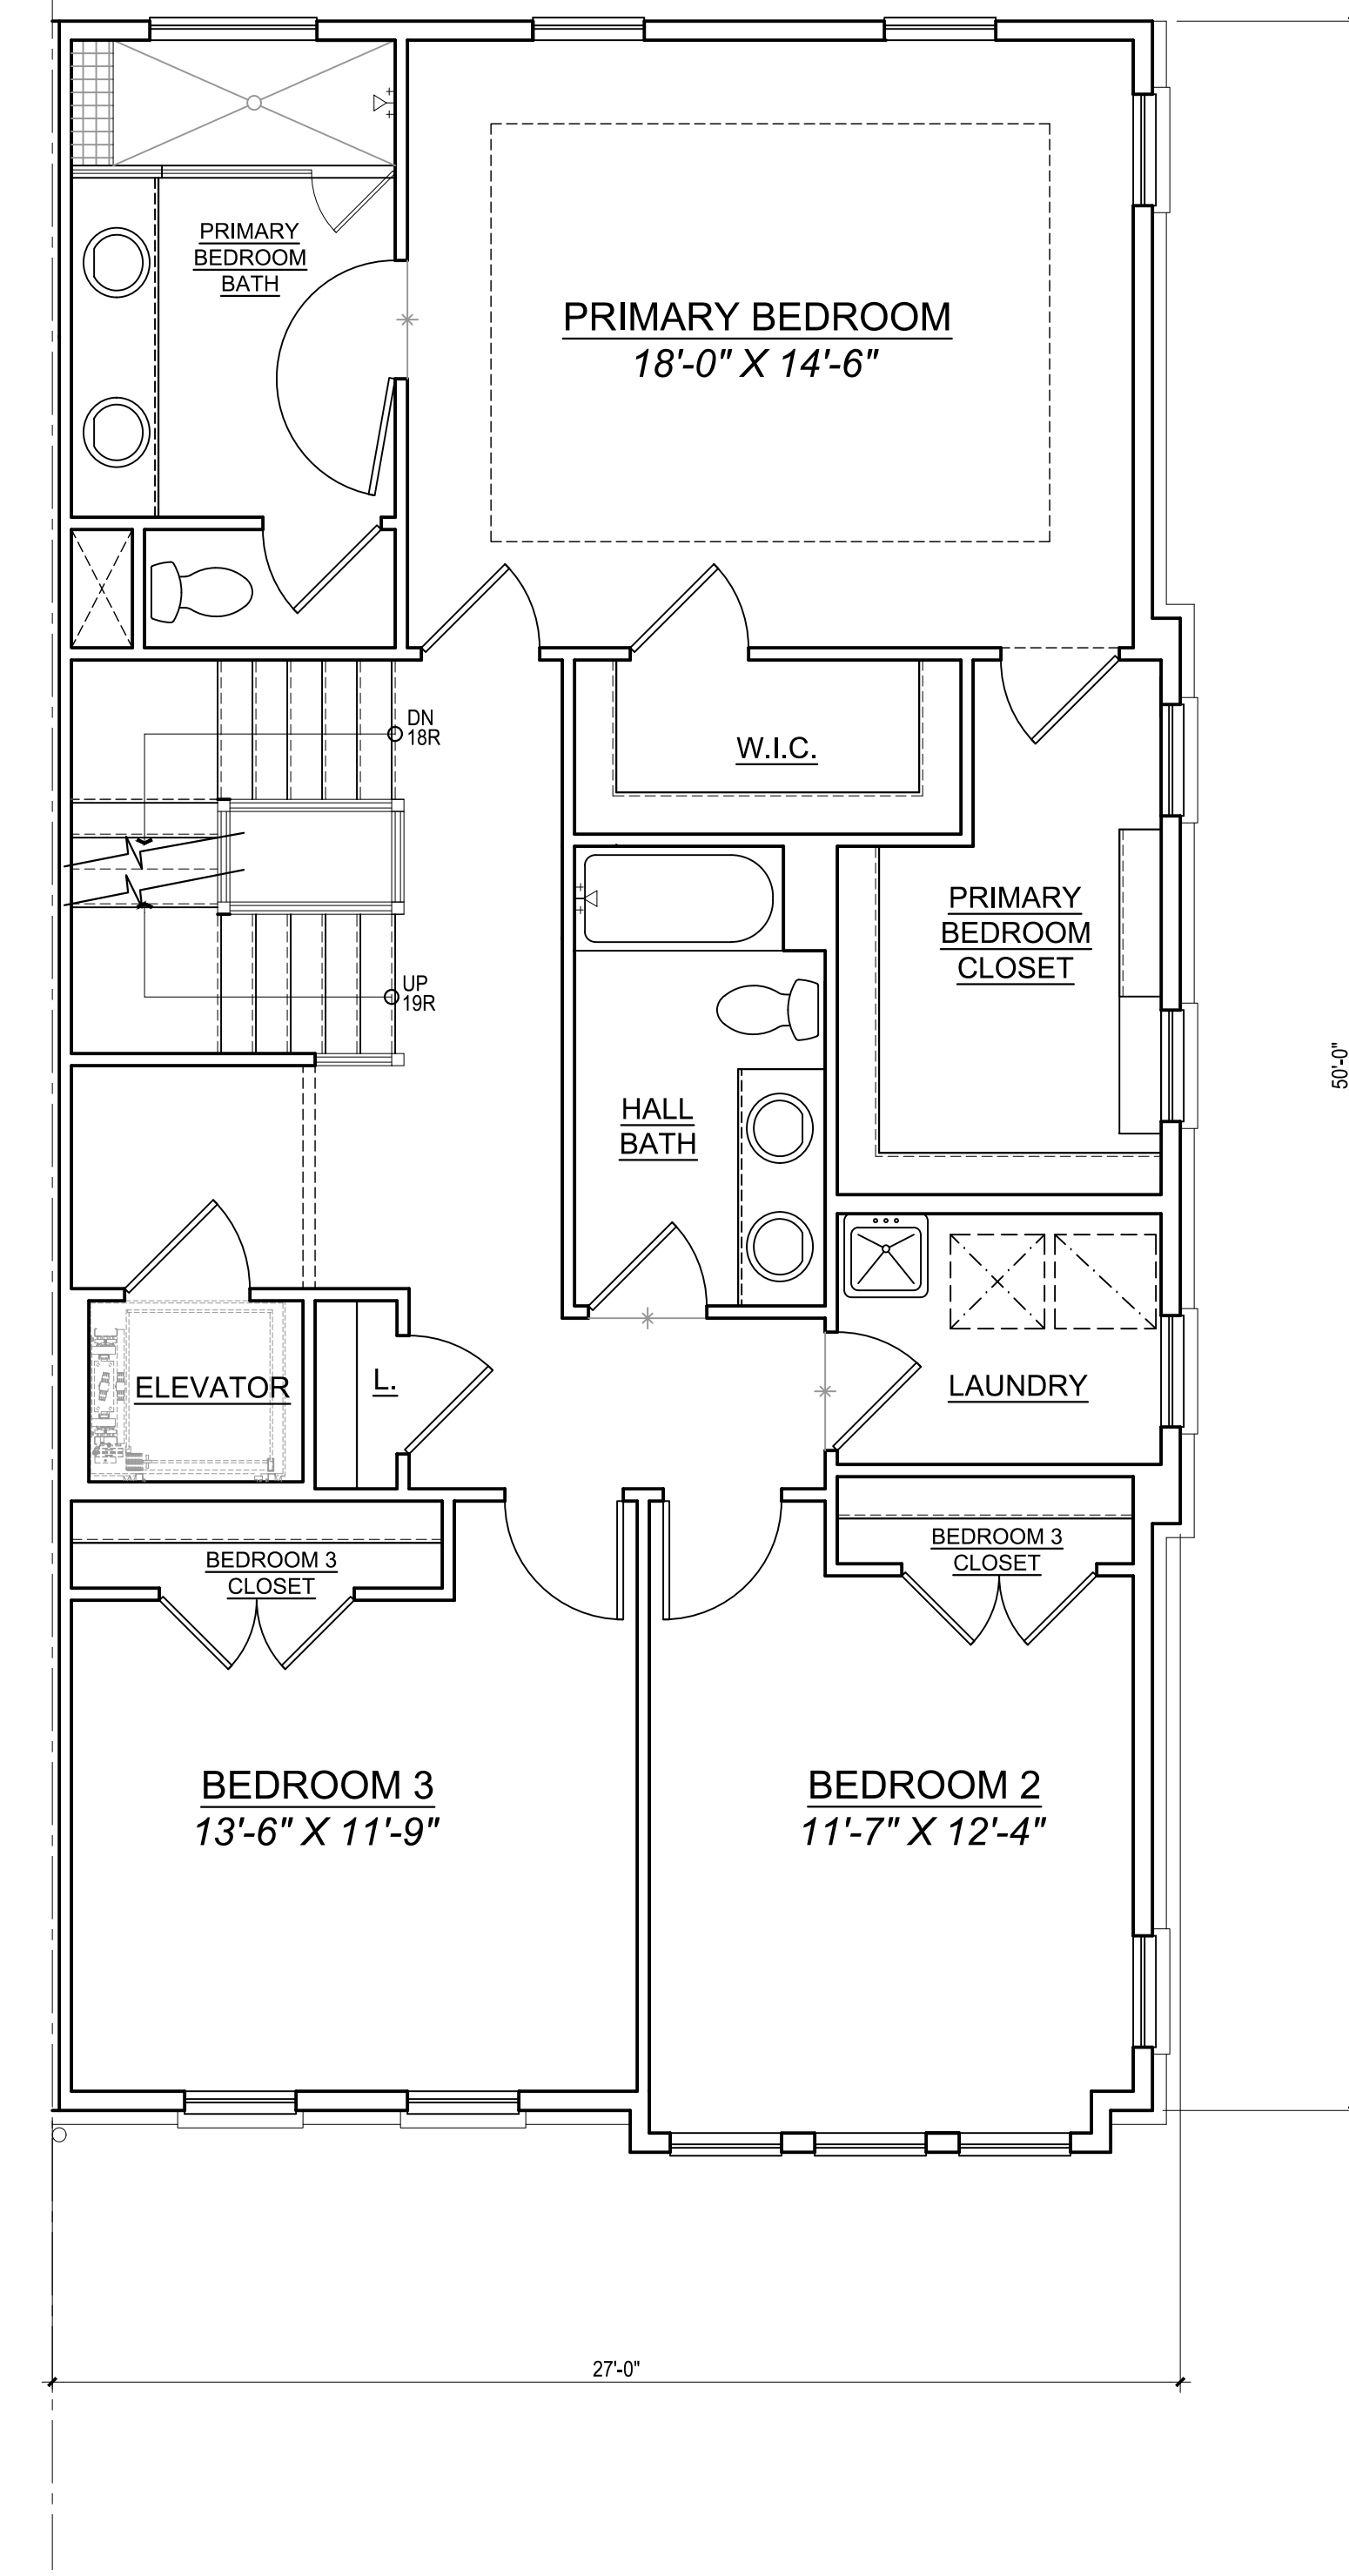

THIRD FLOOR PLAN