




PARTIAL FIRST FLOOR PLAN
OPT. BEDROOM

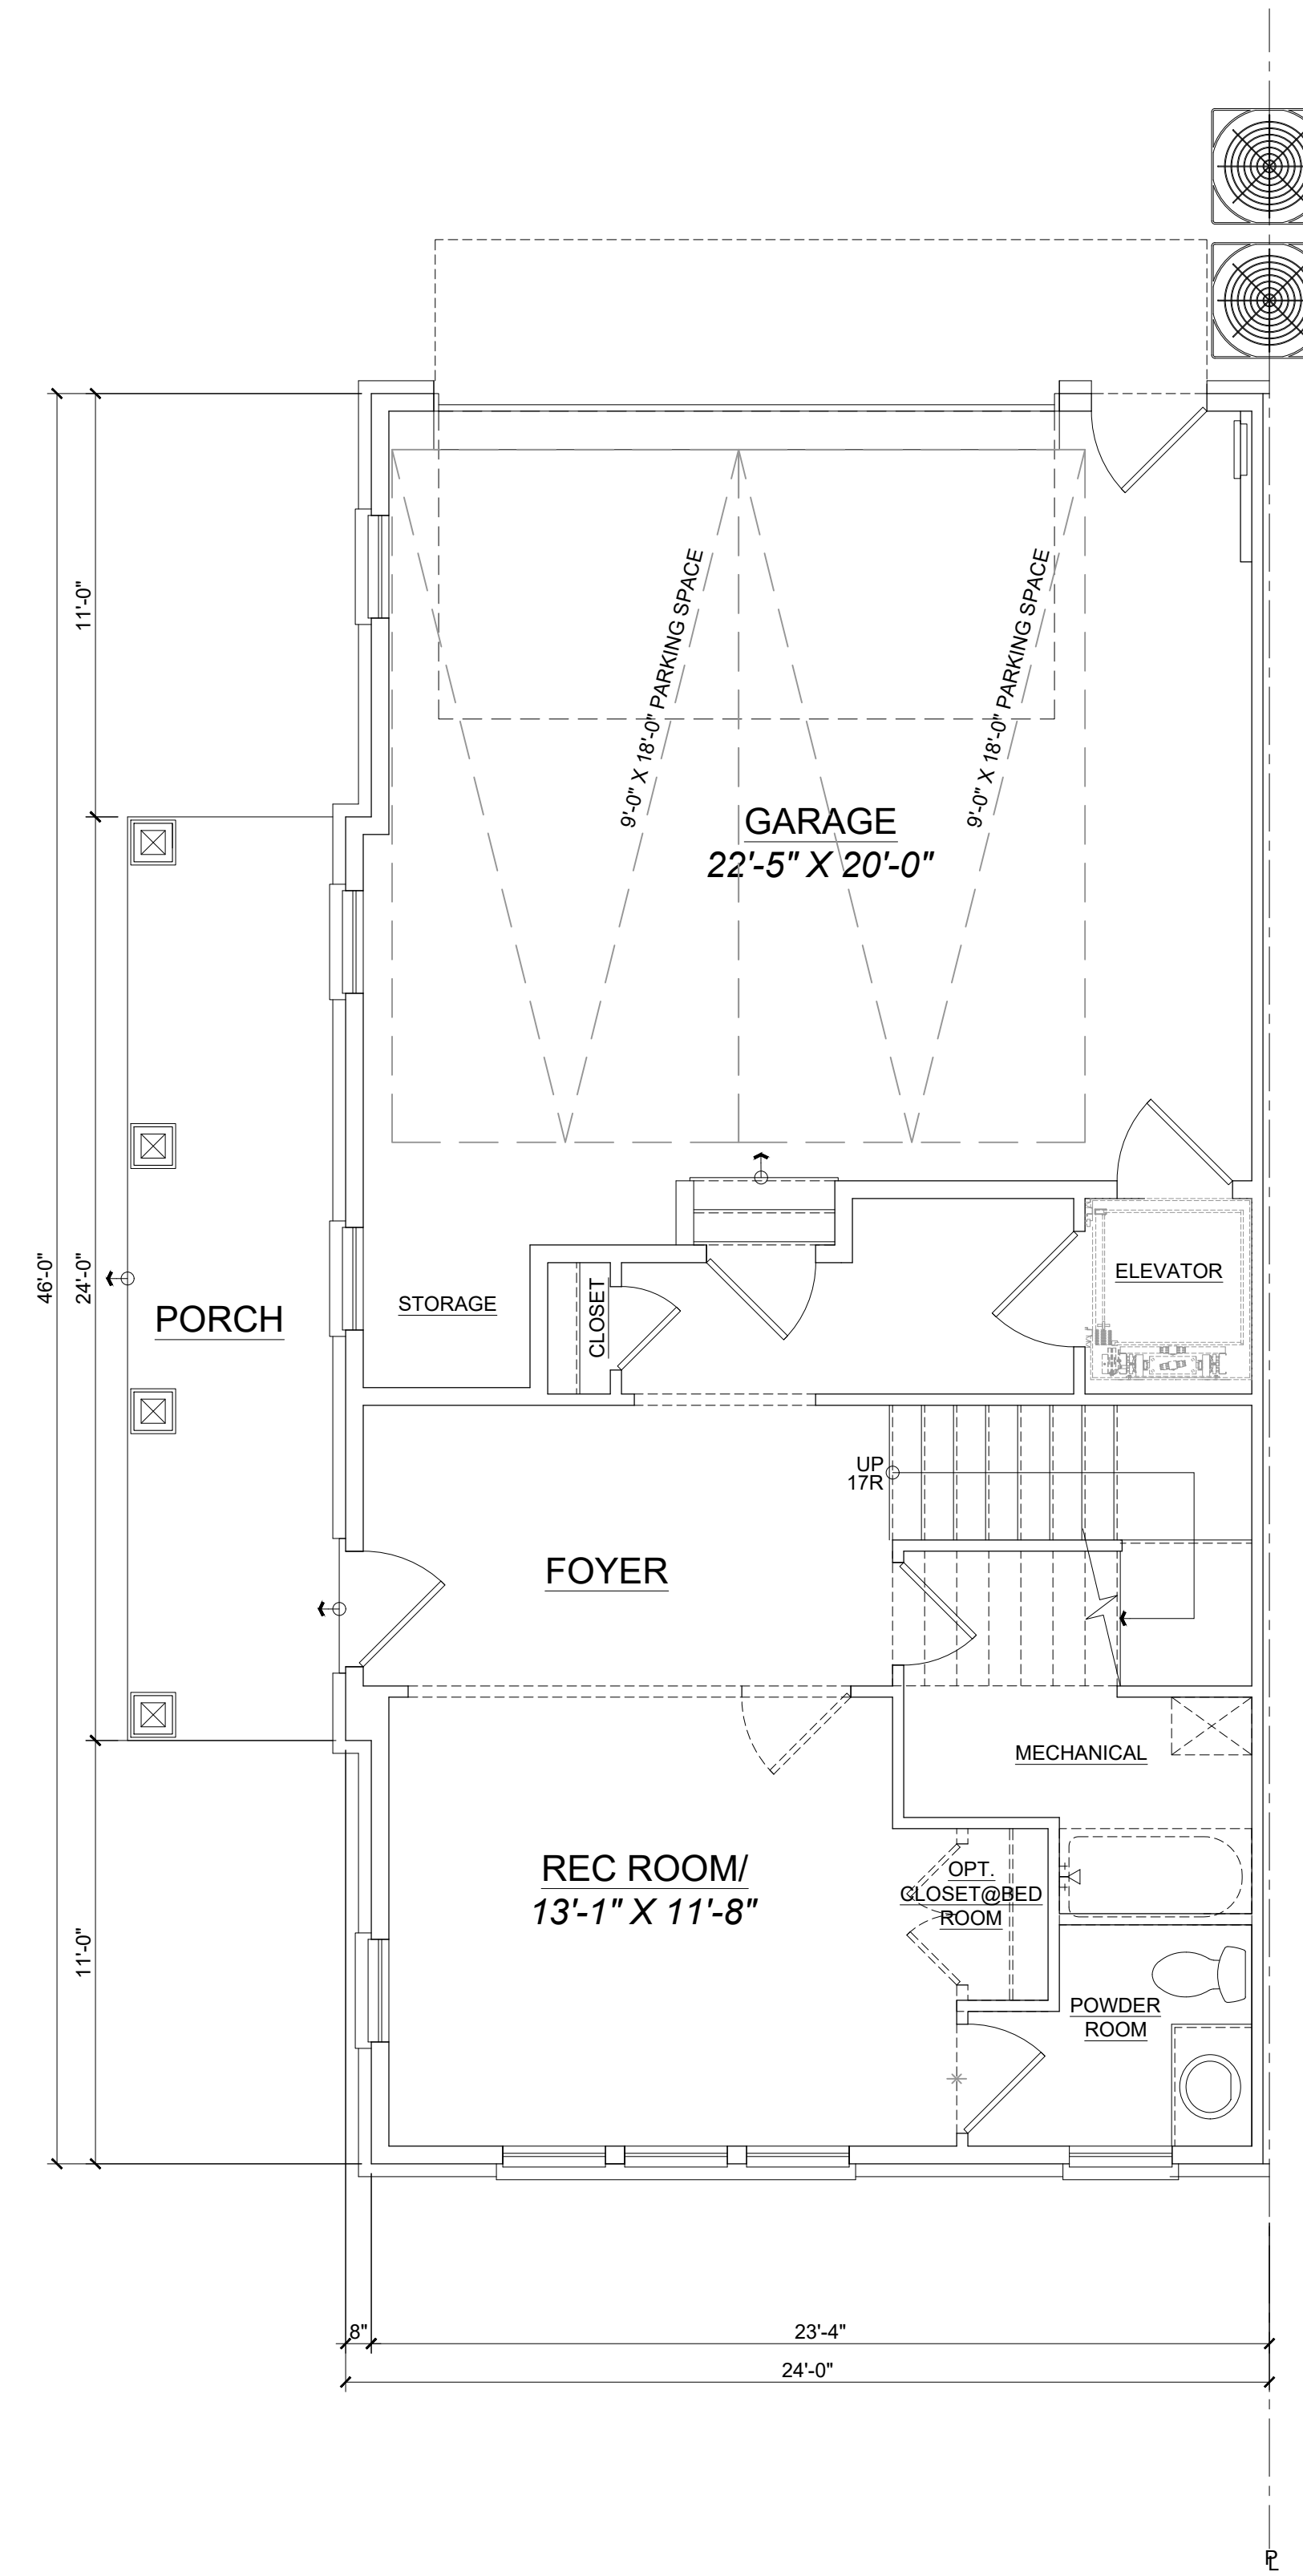


FIRST FLOOR PLAN (9' CLG)-
574 SQ. FT.
(2- CAR GARAGE)-516 SQ. FT.

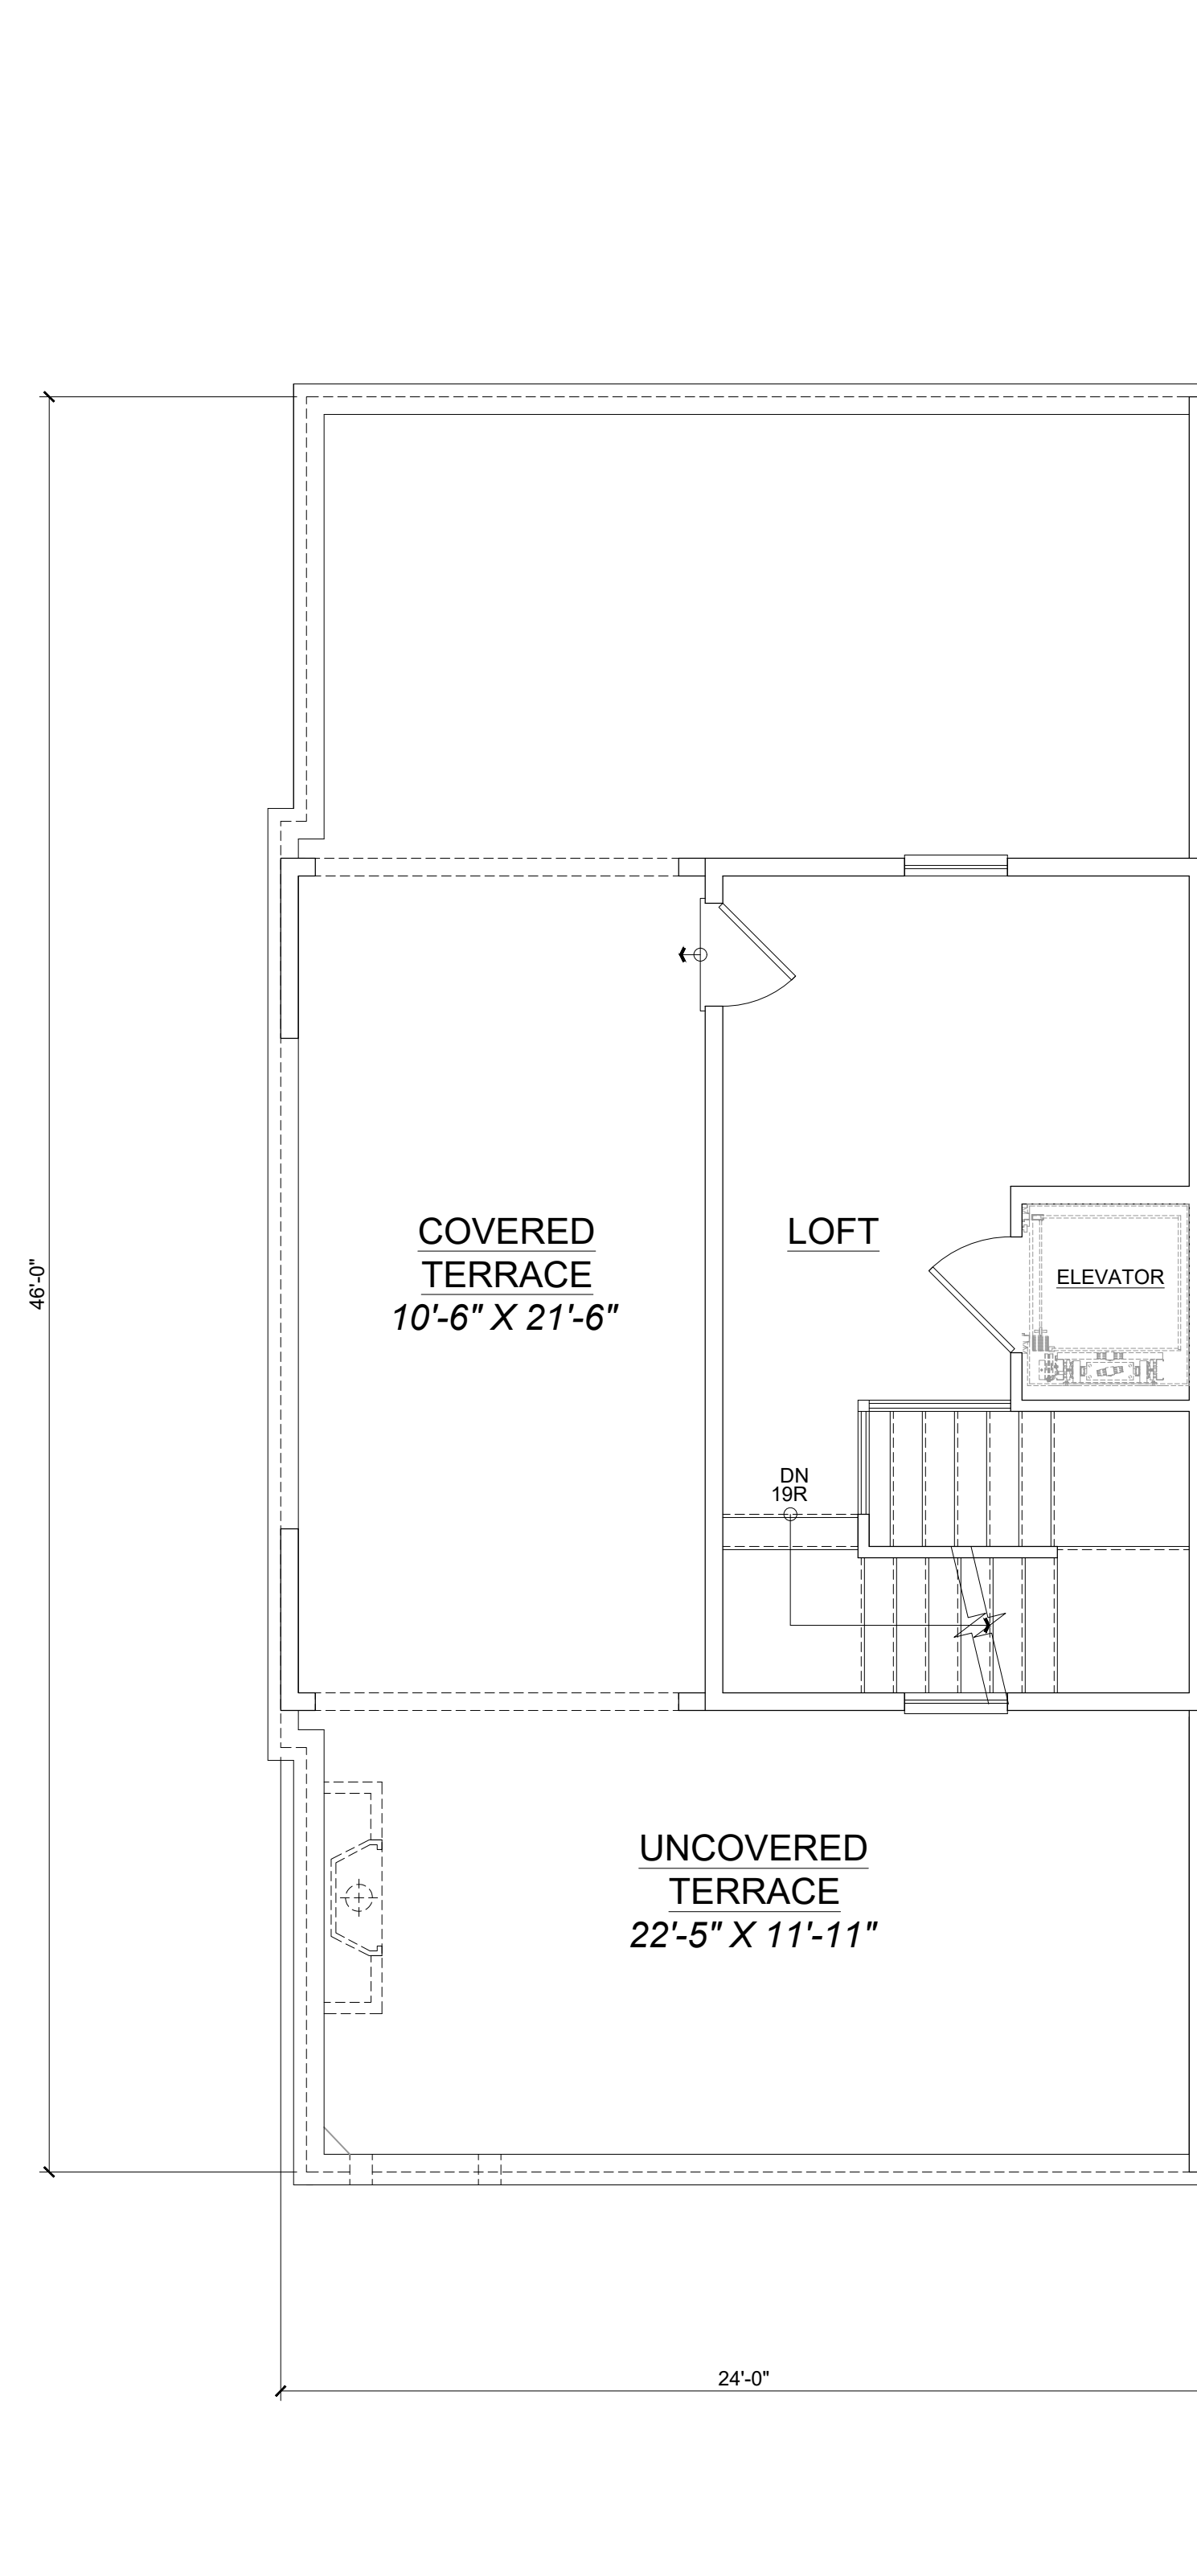

FOURTH FLOOR PLAN (8' CLG)
 (209 SQ. FT.)
 (OPTIONAL TERRACE #1 243 SQ. FT.)
 (OPTIONAL TERRACE #2 279 SQ. FT.)

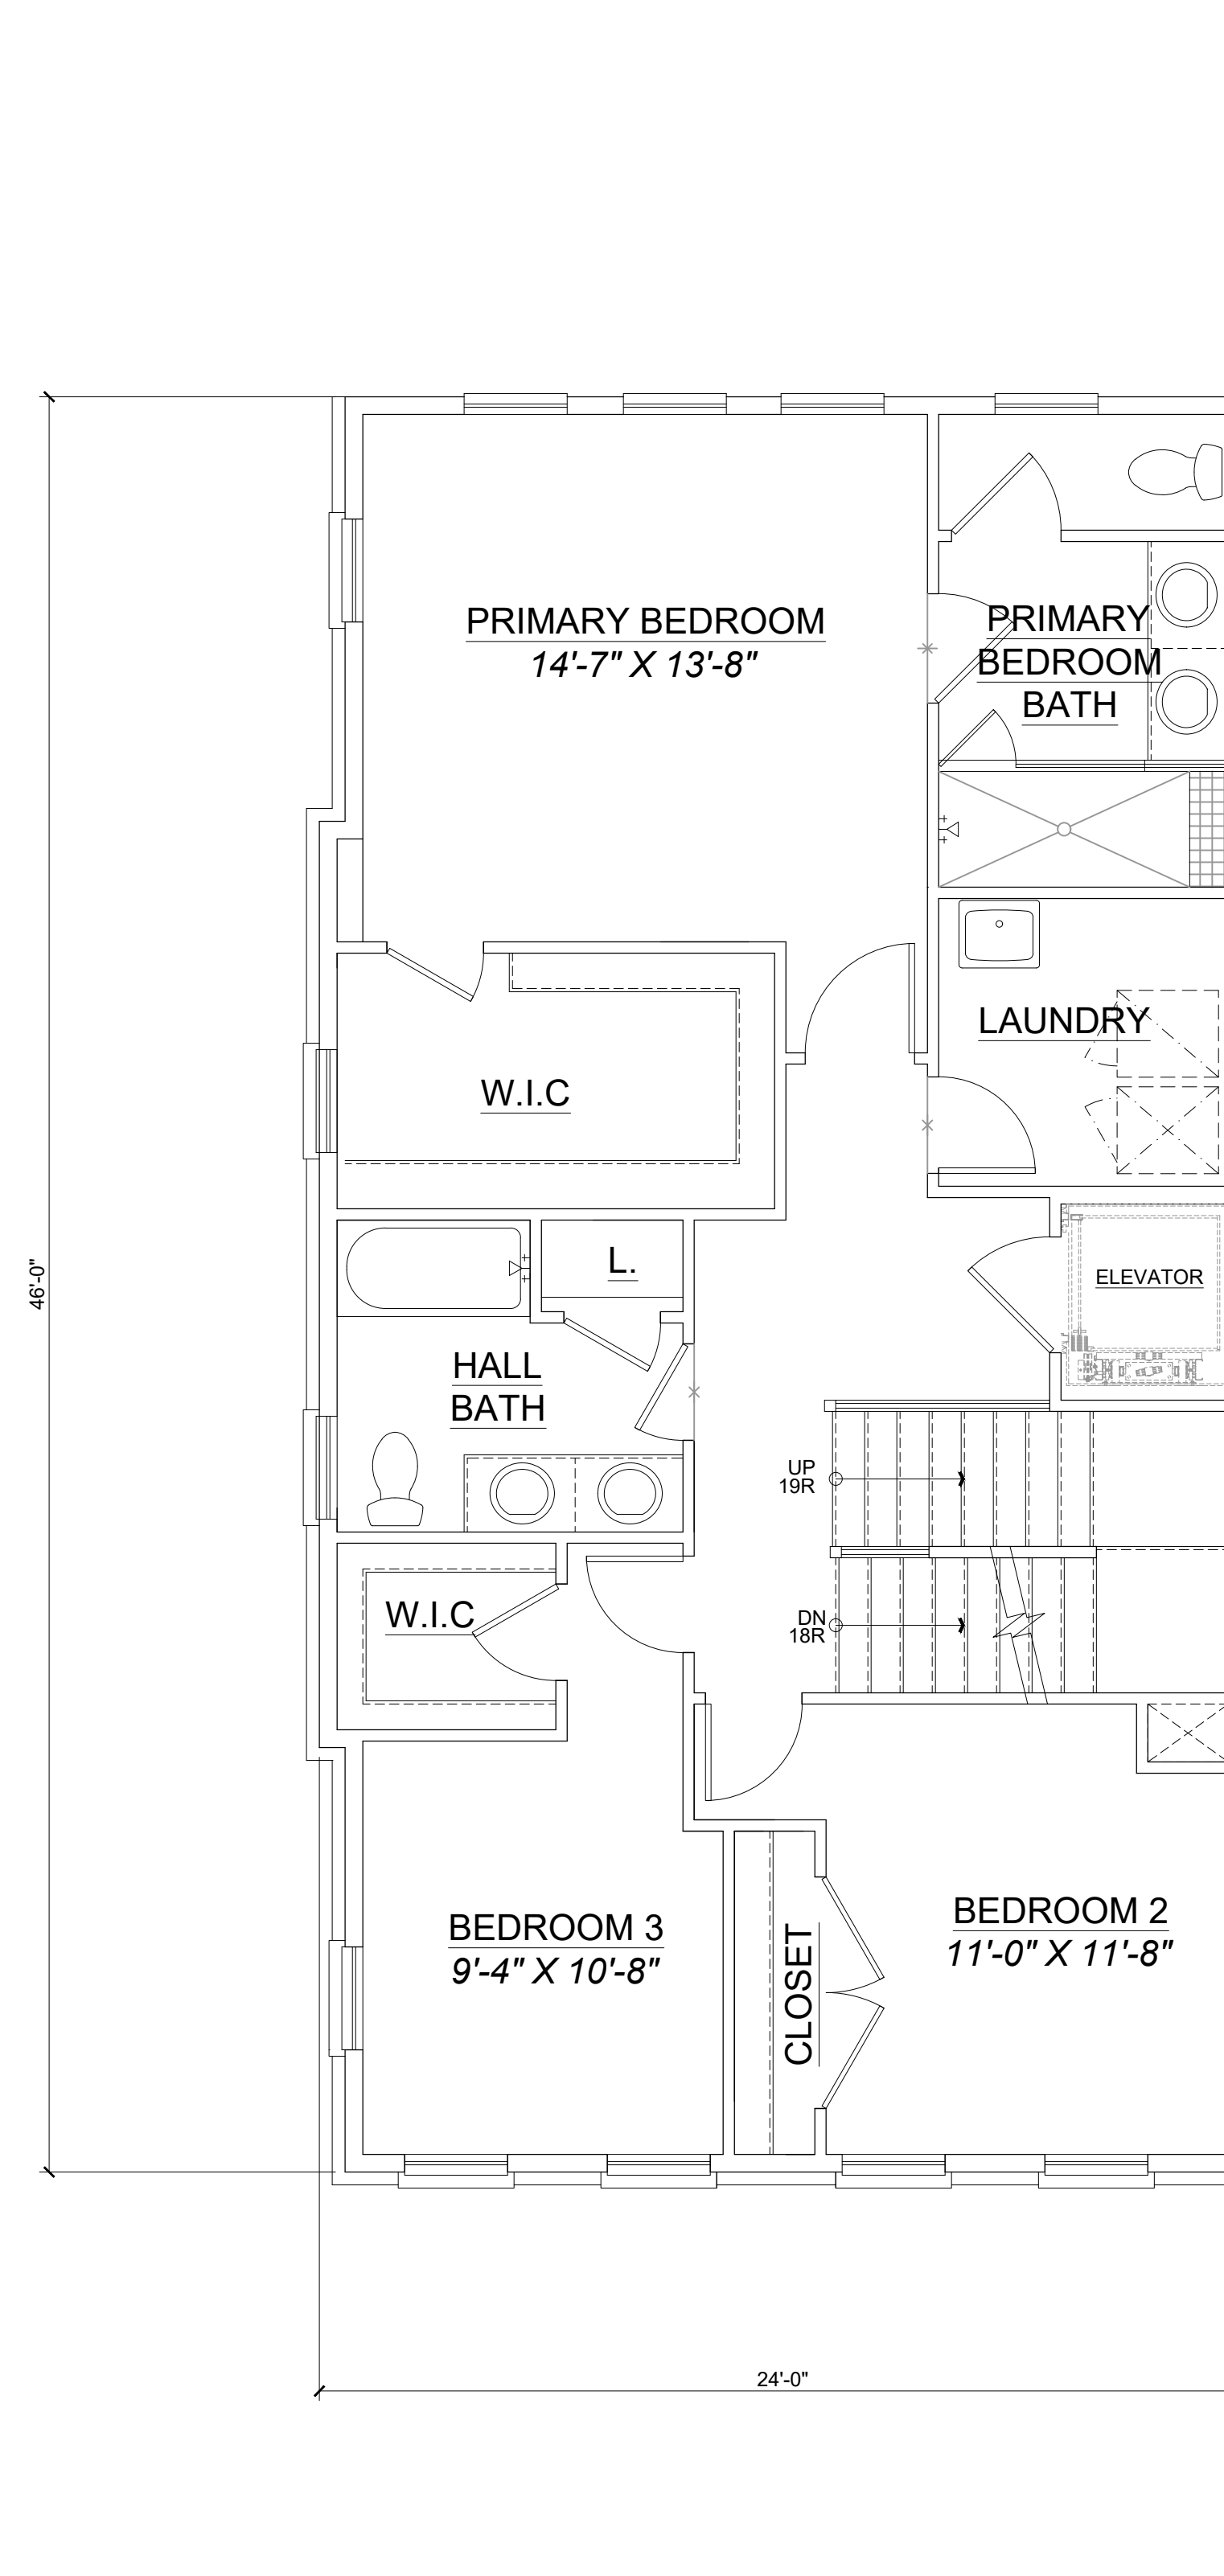

THIRD FLOOR PLAN (9' CLG)
 (1089 SQ. FT..)

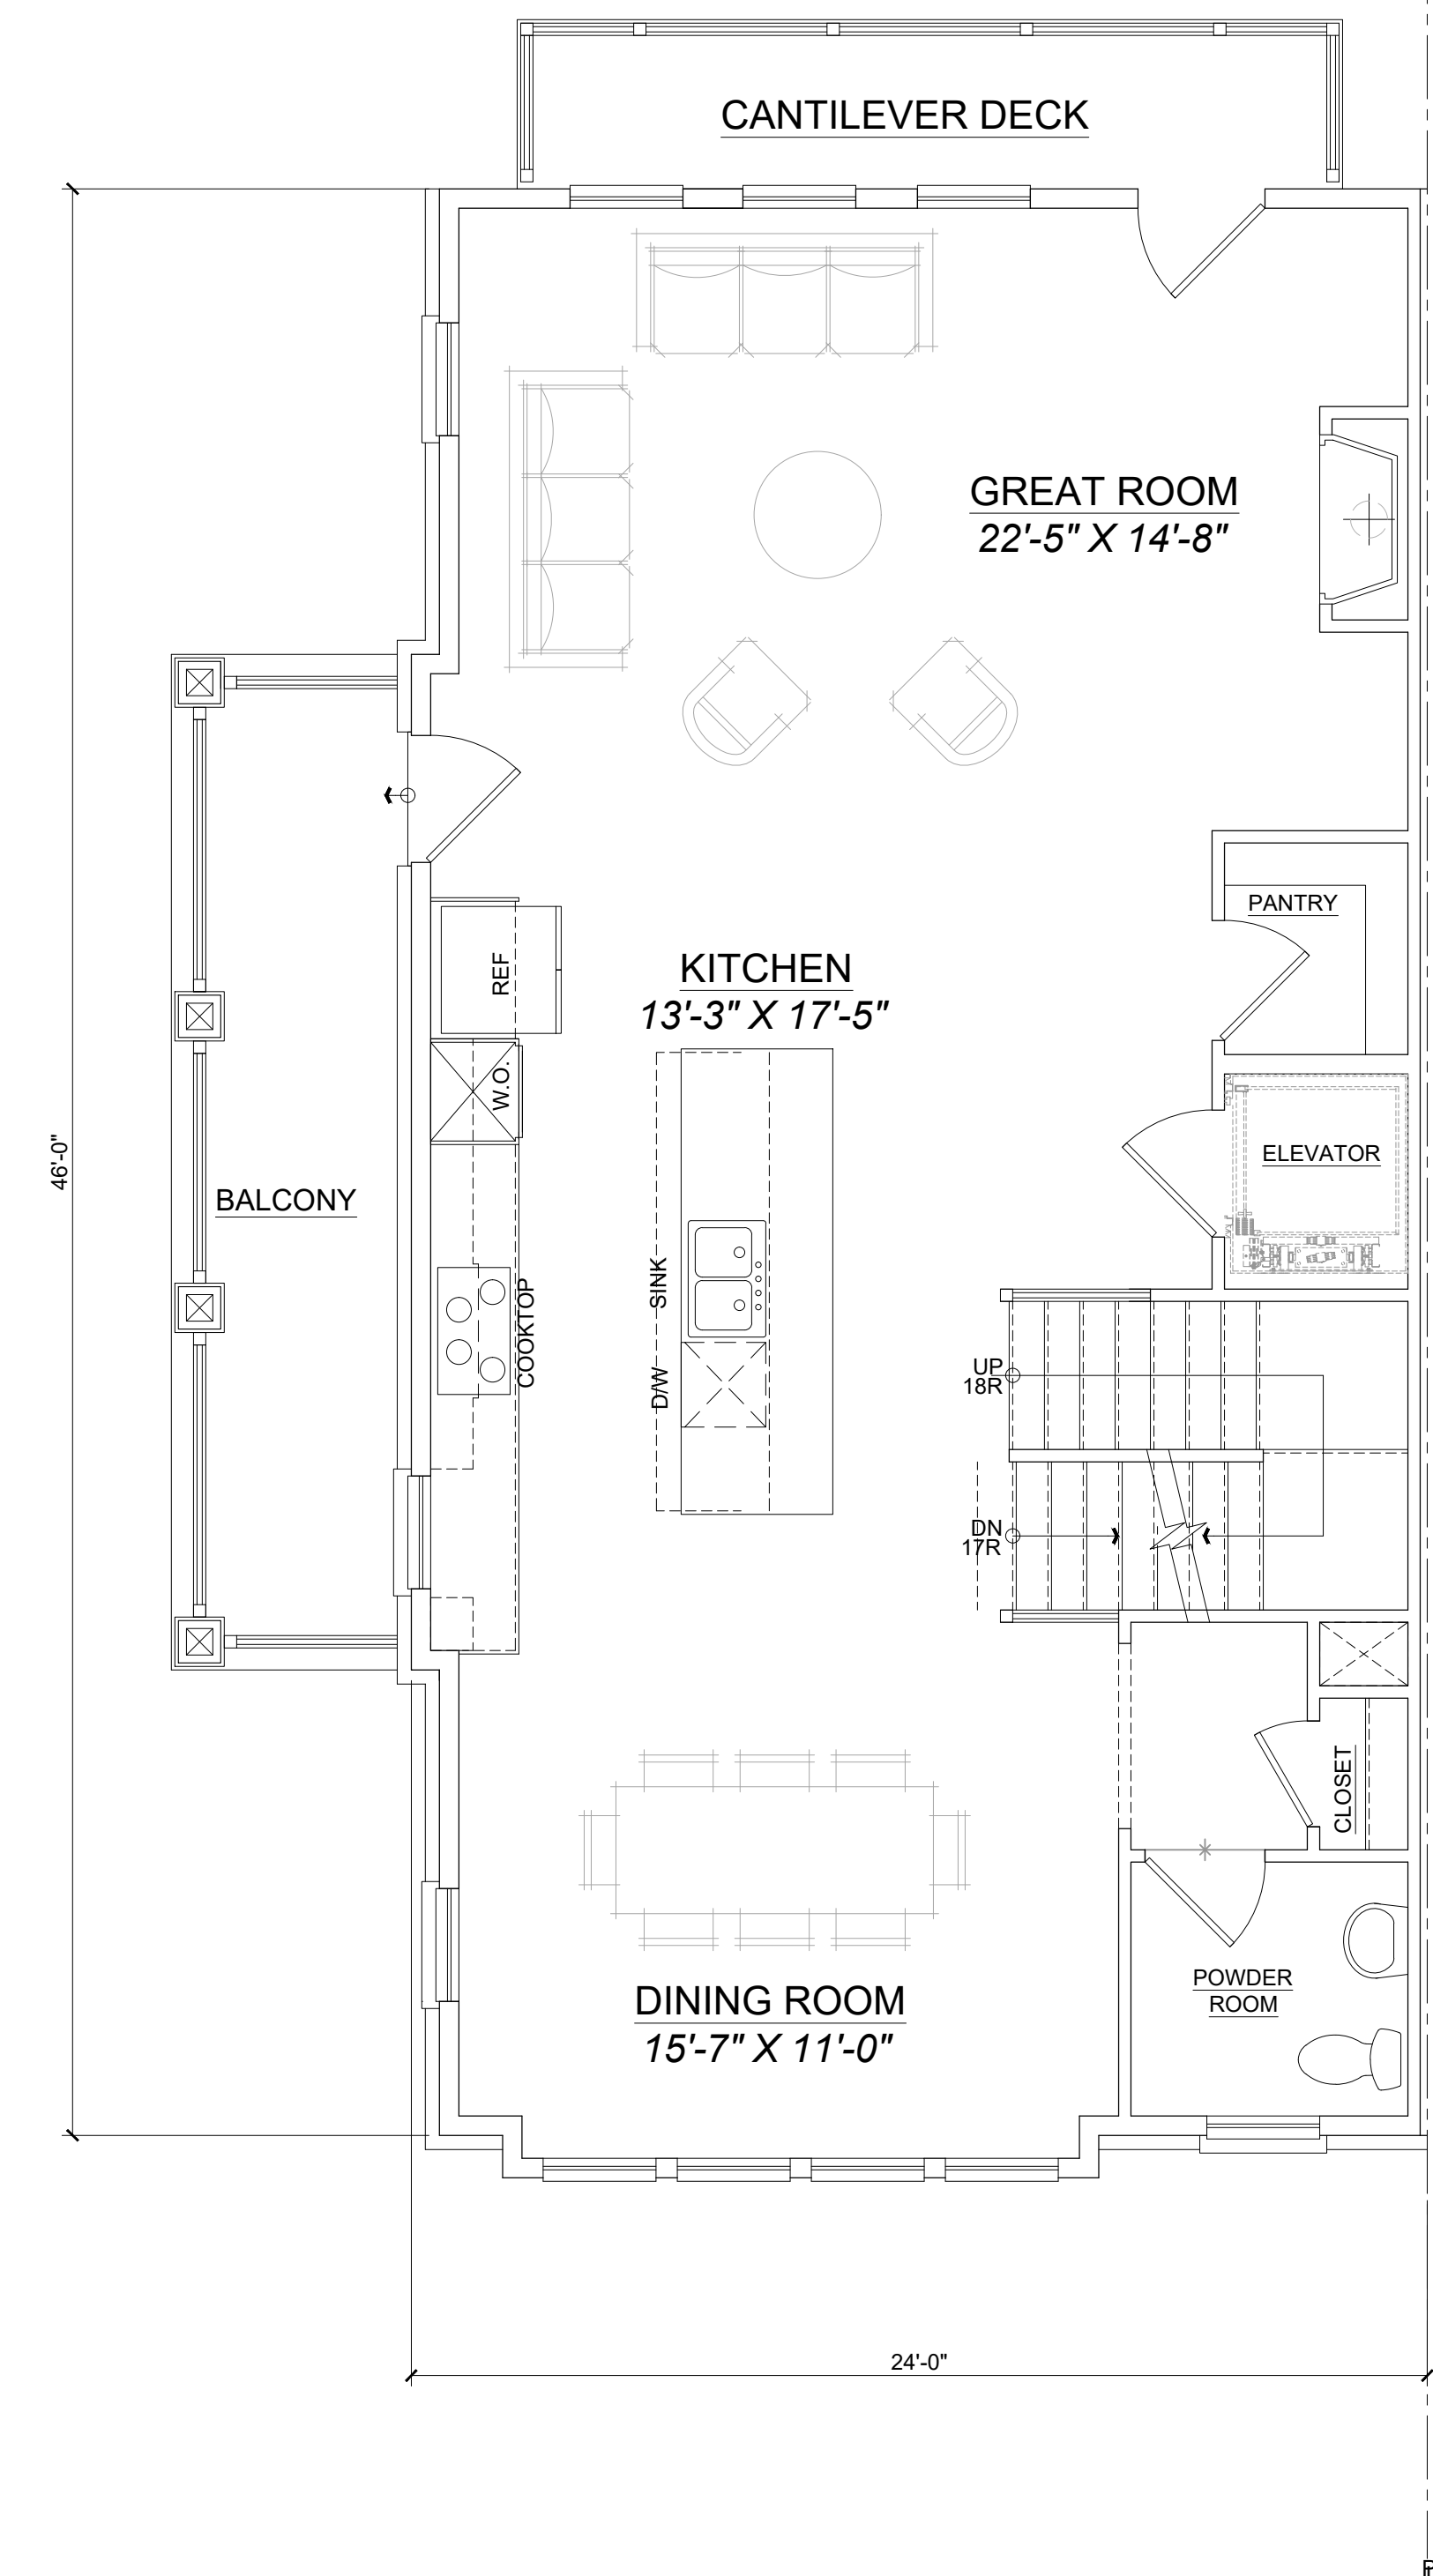

SECOND FLOOR PLAN (10' CLG)
 (1089 SQ. FT.)
 (CANT. DECK- 78 SQ. FT.)
 (BALCONY 136 SQ. FT.)