


PLAN VIEW
SCALE: 1" = 10'

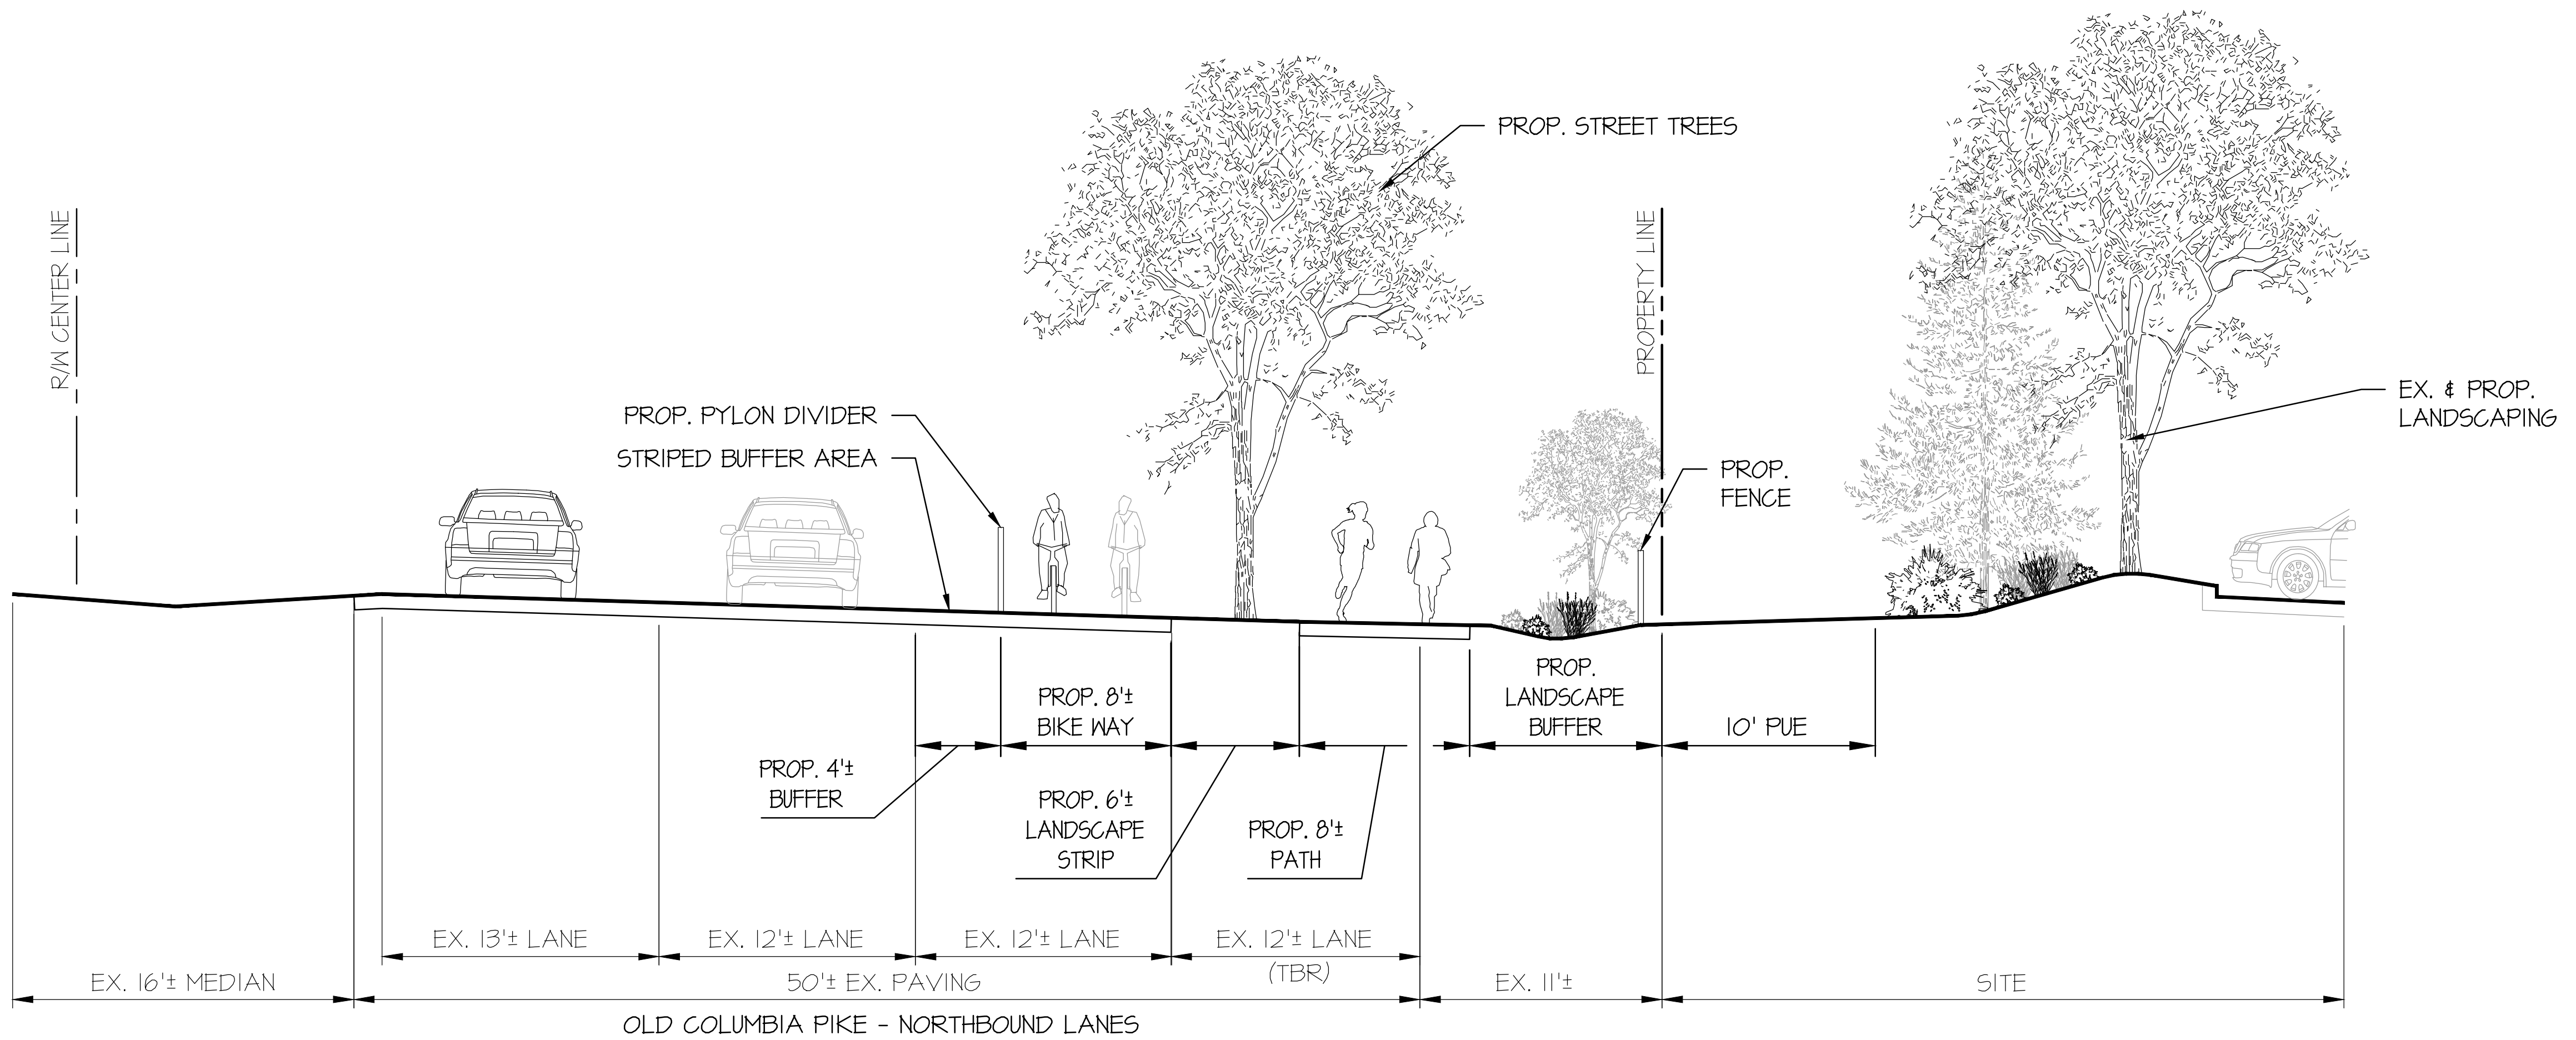

SECTION
SCALE: 1" = 5'

**OLD COLUMBIA PIKE
BURTONSVILLE CROSSING
MONTGOMERY COUNTY, MARYLAND**