

AFFORESTATION AREA	38
SIZE OF AFFORESTATION AREA IN ACRES	1.99
NUMBER OF SEEDLING TREES PROVIDED (700/ACRE) (100% OF TREES TO BE SEEDLINGS)	1393
NUMBER OF SHRUBS AT 1/3 THE NUMBER OF TREES (TREES @ 100/ACRE)	67

QUANTITY OF SEEDLING TREES	SCIENTIFIC/COMMON NAME	SIZE	ROOT	REMARKS
115	ACER RUBRUM / RED MAPLE	SEEDLING	BAREROOT	
44	BETULA NIGRA / RIVER BIRCH	SEEDLING	BAREROOT	
131	QUERCUS RUBRA / RED OAK	SEEDLING	BAREROOT	
116	LIRIODENDRON TULIPIFERA / TULIP TREE	SEEDLING	BAREROOT	
116	NYSSA SYLVATICA / BLACK GUM	SEEDLING	BAREROOT	
131	QUERCUS PALUSTRIS / PIN OAK	SEEDLING	BAREROOT	
44	FAGUS GRANDIFOLIA / AMERICAN BEECH	SEEDLING	BAREROOT	
116	PLATANUS OCCIDENTALIS / SYCAMORE	SEEDLING	BAREROOT	
116	AMELANCHIER CANADENSIS / SERVICEBERRY	SEEDLING	BAREROOT	
116	SASSAFRAS ALBIDUM / SASSAFRAS	SEEDLING	BAREROOT	

116	ILEX OPACA / AMERICAN HOLLY	SEEDLING	BAREROOT	
116	JUNIPERUS VIRGINIANA / EASTERN RED CEDAR	SEEDLING	BAREROOT	
116	PINUS VIRGINIANA / VIRGINIA PINE	SEEDLING	BAREROOT	


1393

13	RHOODENDRON PERICLYMENOIDES / PINXTERBLOOM AZALEA	18-24" HEIGHT	CONTAINER	1. FULL FORM; PLANT IN GROUPS OF THREE OR MORE 2. PLANT 1 JIM DANDY PER EVERY GROUP OF 6 RED SPRITE
13	MYRICA PENNSYLVANICA / NORTHERN BAYBERRY			
3	ILEX VERTICILLATA 'JIM DANDY'			
12	ILEX VERTICILLATA 'RED SPRITE'			
13	HAMAMELIS VIRGINIANA / COMMON WITCHHAZEL			
13	VACCINIUM CORYMBOSUM / HIGHBUSH BLUEBERRY			

67

OWNER: **JOHNS HOPKINS UNIVERSITY, FACILITIES AND REAL ESTATE**
C/O MITCH BONANNO, CHIEF REAL ESTATE OFFICER
3910 KESWICK ROAD, SUITE N3100
BALTIMORE, MD 21211

DEVELOPER: **JOHNS HOPKINS HEALTH SYSTEM - FACILITIES**
ATTN: SALLY MACCONNELL
1812 ASHLAND AVENUE, SUITE 400
BALTIMORE, MD 21205

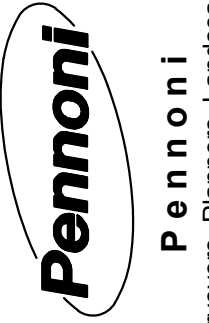

Pennoni
Engineers, Surveyors, Planners, Landscape Architects.
8800 McGaw Road, Suite 100 Columbia, MD 21045
T 410-997-9900 F 410-997-9922

No.	REVISION	DATE	BY
1	AMENDMENT 8/22/2024 TO ADJUST FOREST CONSERVATION	8/28/22	ALC

FINAL FOREST CONSERVATION PLANTING SCHEDULES
JOHNS HOPKINS MEDICAL OFFICE & SURGERY CENTER AT BELWARD
TAX MAP FS31 PARCEL N500
9951 KEY WEST AVENUE
ROCKVILLE, MD 20850
9TH ELECTION DISTRICT
MONTGOMERY COUNTY, MARYLAND

DEVELOPER'S CERTIFICATE
The undersigned agrees to execute all the features of Approved Final Forest Conservation Plan No. 80221912A including financial bonding, forest planting, maintenance, and all other applicable agreements.


Developer's Name: Johns Hopkins University, Facilities and Real Estate
Printed Company Name

Contact Person or Owner: Mitch Bonanno, Chief Real Estate Officer
Printed Name

Address: 3910 Keswick Road, Suite N3100 Baltimore, MD 21211

Phone and Email: 443-997-1694 mbonanno@ju.edu

Signature: _____

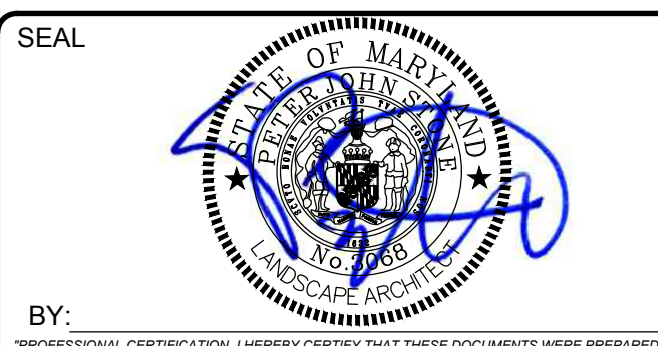

DESIGNED: JSN
DRAWN: JSN
DATE: 9/1/2022
SCALE: AS SHOWN

FILE NO: JHOPU20001
SHEET: 13 OF 13