

VKA
VKA MARYLAND, LLC
 20251 Century Blvd., Suite 400
 Germantown, MD 20874
 301.916.4100 | vka.com
Our Site Set on the Future.

PREPARED FOR:
STONEBRIDGE
 301.321.3202
 SMITH@STONEBRIDGE.US.COM

ATTORNEY FOR:
**SELZER GURVITCH RABIN
 WERTHEIMER & POLOTT,
 PC.**
 301.634.3150
 MATT GORDON

ARCHITECTS:
EWING COLE
 215.625.4411
 BRETT SPEARMAN

LANDSCAPE ARCHITECT:
**MAHAN RYKIEL
 ASSOCIATES, INC.**
 410.900.1626
 JINGPENG GU, PLA, ASLA

TRAFFIC ENGINEER:
WELLS + ASSOCIATES
 301.971.3415
 NANCY RANDALL


DRY UTILITY CONSULTANT:
RICHTER & ASSOCIATES
 301.548.7475
 JOHN O'BOYLE

CIVIL ENGINEER:
VKA MARYLAND, LLC
 301.916.4100
 JASON EVANS, P.E.

LAND PLANNER:
VKA MARYLAND, LLC
 301.916.4100
 IAN P. DUKE

LEGEND

- EXISTING DRAINAGE DIVIDE
- EXISTING SD STRUCTURE NUMBER
- EXISTING IMPERVIOUS AREA WITHIN PROPERTY

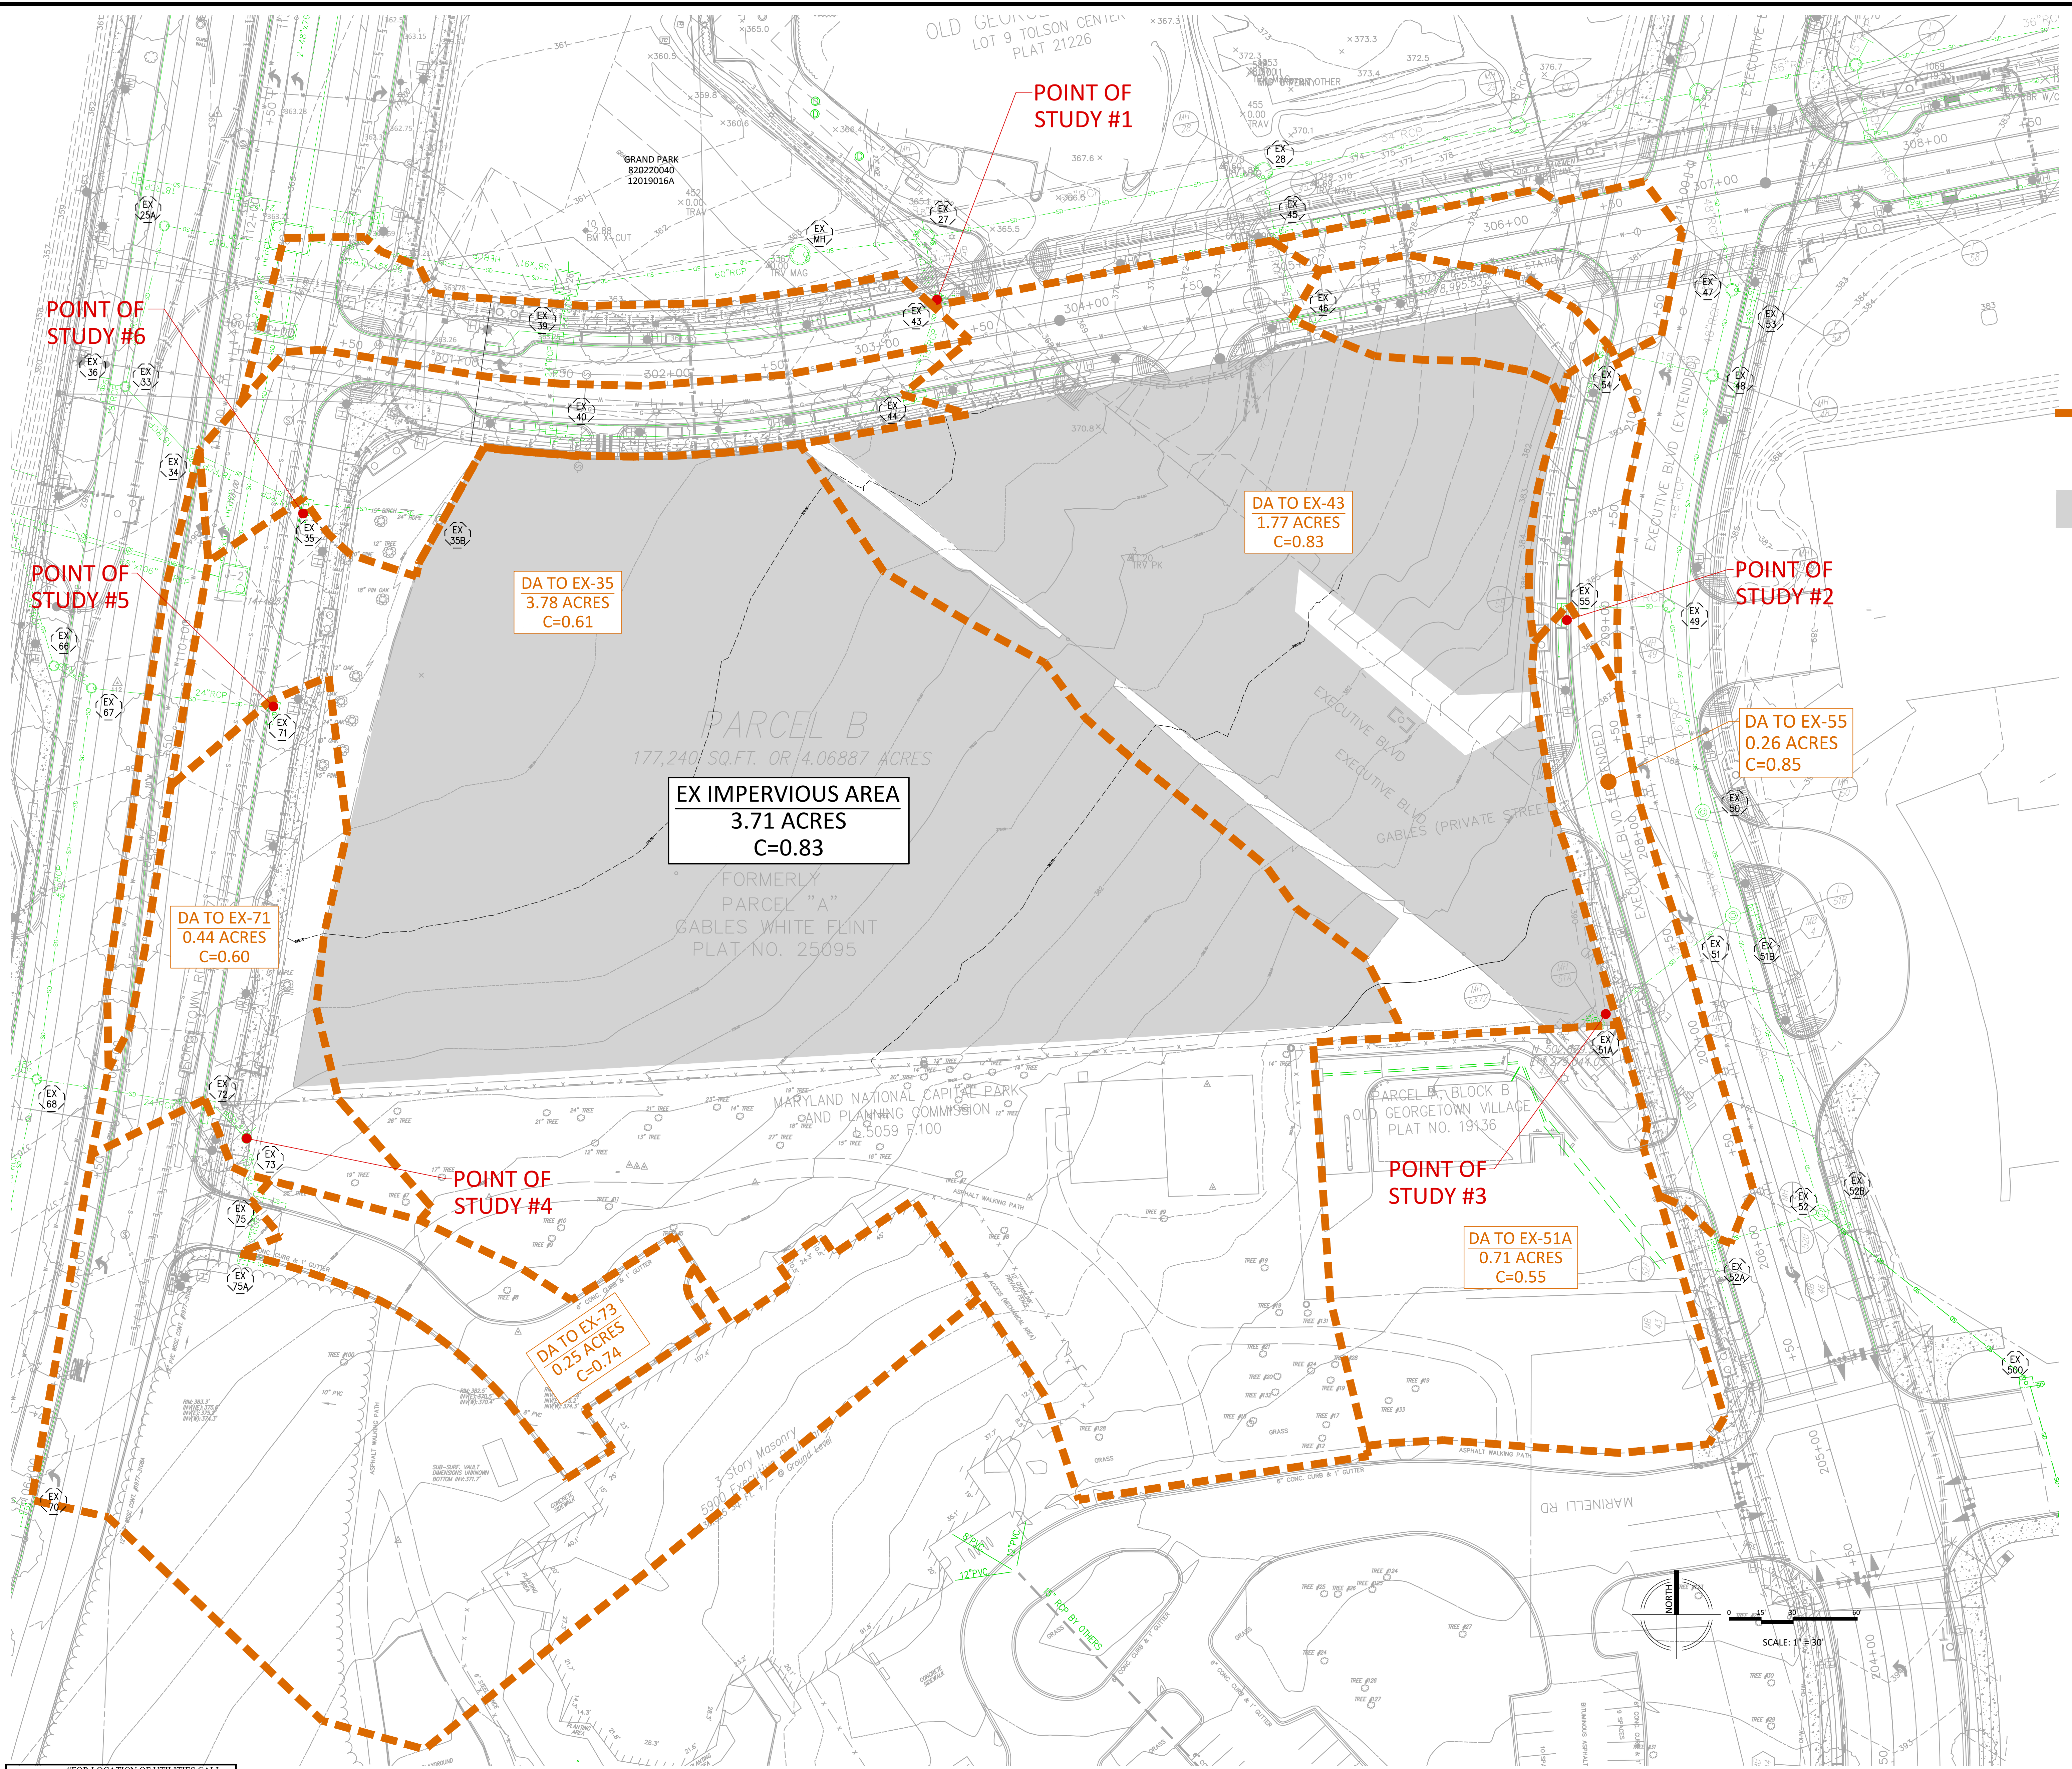

"FOR LOCATION OF UTILITIES CALL
 8-1-1 or 1-800-257-7777 OR LOG ON TO
 www.call811.com or http://www.msutility.net
 48 HOURS IN ADVANCE OF ANY
 WORK IN THIS VICINITY"
 The excavator must notify all public utility companies with underground
 facilities in the area of proposed excavation and have those facilities
 located in the area of proposed excavation prior to commencing excavation.
 excavator is responsible for compliance with requirements of Chapter
 53a of the Montgomery County Code.

REVISIONS	DATE

**EvolutionLabs
 North
 Bethesda**
 1st ELECTION DISTRICT
 MONTGOMERY COUNTY,
 MARYLAND
 WSSC GRID: 215NW06
 TAX MAP: G062

12015001B
**STORM DRAIN
 STUDY
 EXISTING**



HEREBY CERTIFY THAT THESE DOCUMENTS WERE
 PREPARED OR APPROVED BY ME, AND THAT I AM A DULY
 LICENSED PROFESSIONAL ENGINEER UNDER THE LAWS OF
 THE STATE OF MARYLAND. MONTGOMERY COUNTY, LICENSE
 NO. 39865 EXPIRATION DATE (JANUARY 16, 2023)

THE INFORMATION, DESIGN AND CONTENT OF THESE
 DRAWINGS OR DOCUMENTS ARE PROPRIETARY TO VKA
 MARYLAND, LLC AND CONSTITUTE ITS PROPRIETARY
 INTELLECTUAL PROPERTY. THESE DRAWINGS AND/OR
 COPIES, DIGITALLY CONVERTED, MODIFIED OR USED
 FOR ANY PURPOSE, IN ANY FORMAT, WITHOUT THE
 WRITTEN AUTHORIZATION FROM VKA MARYLAND, LLC,
 VIOLATION MAY BE SUBJECT TO PROSECUTION. ONLY
 APPROVED, SIGNED AND SEALED PLANS OR DRAWINGS
 MAY BE UTILIZED FOR CONSTRUCTION PURPOSES.

© 2023 VKA MARYLAND, LLC

DRAWN BY: SG
 DESIGNED BY: ID/JS
 DATE ISSUED: 09/01/2022

VKA
 PROJECT: VM1614
 DRAWING
 NO.:
 SHEET NO. SD-001