
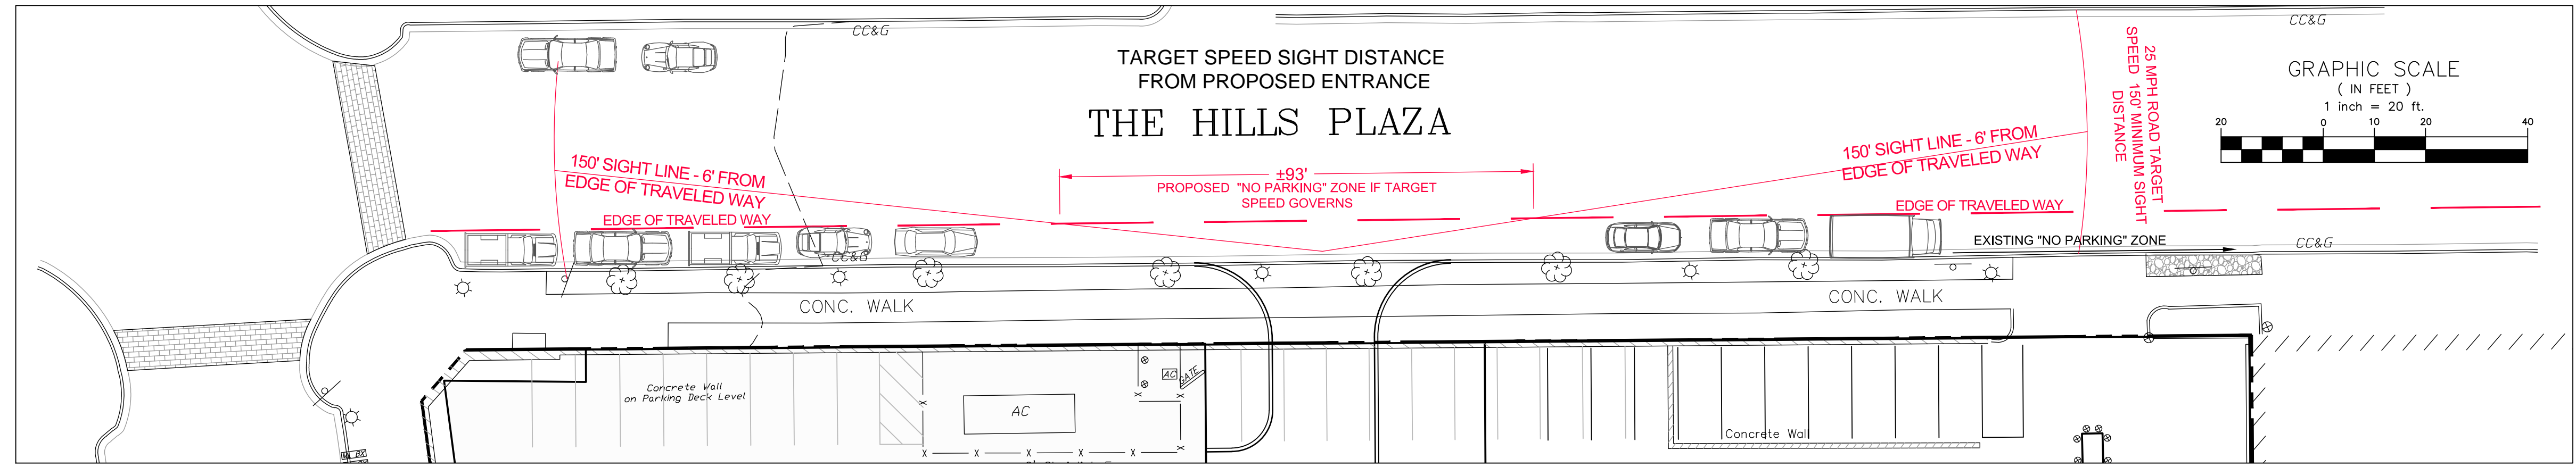


OWNER

ADDRESS
PHONE
EMAIL

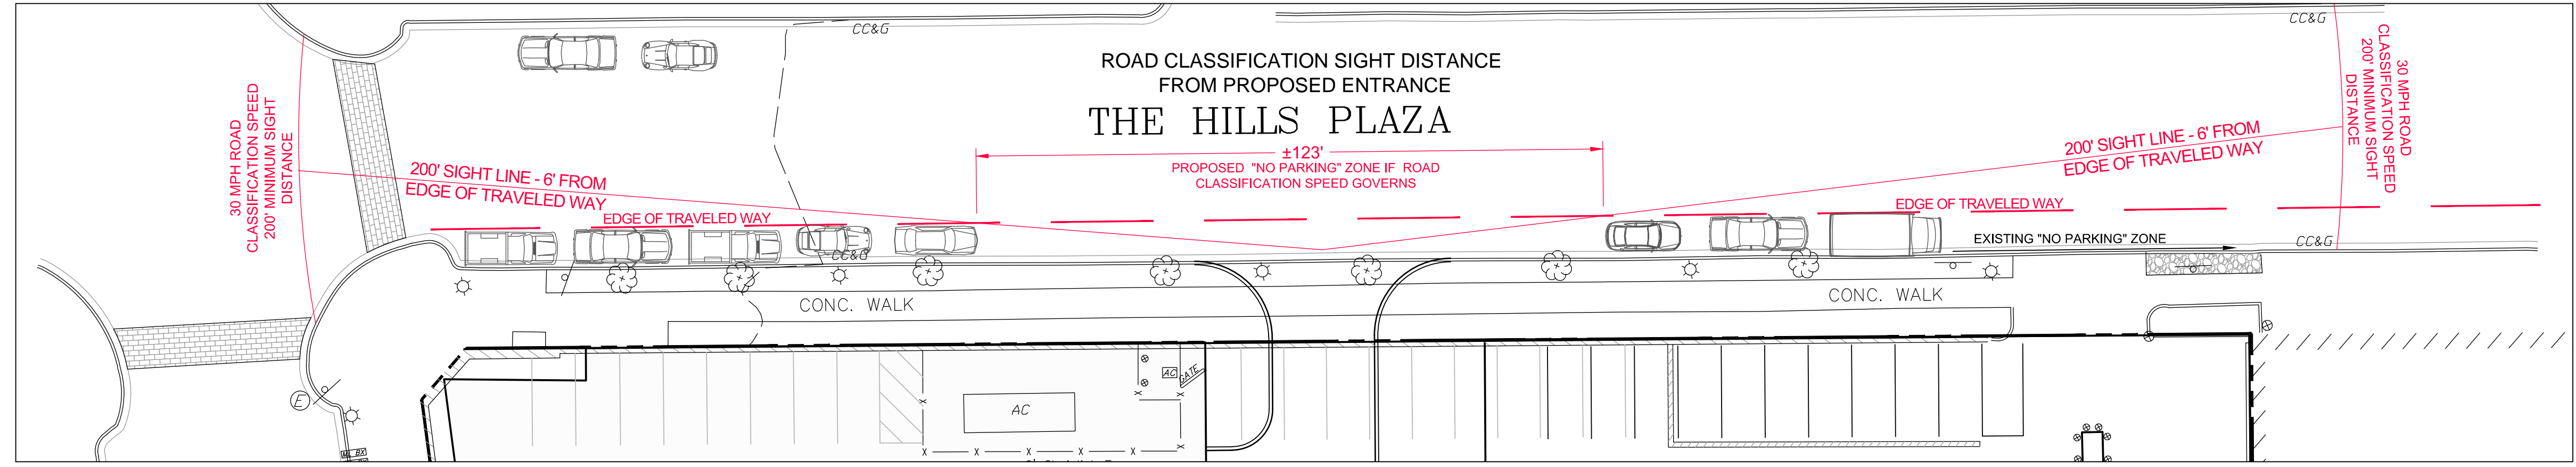

NO.	DESCRIPTION	DATE

TAX MAP HMS3 WSSC 207M04

PLAT 9126

7TH ELECTION DISTRICT
MONTGOMERY COUNTY
MARYLAND

LOT 21
BLOCK 1
FRIENDSHIP HEIGHTS

PROJ. MGR PGL

DRAWN BY SDR

SCALE AS SHOWN

DATE 02.18.2021

SIGHT DISTANCE EXHIBIT
THE HILLS PLAZA

PROJECT NO. 04.242.31

SHEET NO. 1 OF 1