

VICINITY MAP
SCALE: 1" = 2000'



ENGINEERS PLANNERS
LANDSCAPE ARCHITECTS SURVEYORS
VIKA MARYLAND, LLC
20251 CENTURY BOULEVARD SUITE 400
GERMANTOWN, MARYLAND 20874
PHONE: (301) 916-4100
FAX: (301) 916-2262
GERMANTOWN, MD. MCLEAN, VA.

PREPARED FOR:
USL2 MR
MONTGOMERY VILLAGE
BUSINESS TRUST
c/o MONUMENT REALTY
1700 K STREET, NW, SUITE 600
WASHINGTON, DC 20006
202.777.2010
RUSSELL HINES


DESIGN CONSULTANTS
ARCHITECTS
TORTI GALLAS AND
PARTNERS, INC.
1300 SPRING STREET, SUITE 400
SILVER SPRING, MD 20910
301.588.4800
ERIK J. AULESTIA

ATTORNEY
LERCH, EARLY & BREWER
CHTD.
3 BETHESDA METRO CENTER
SUITE 460
BETHESDA, MD 20814
301.841.3832
PATRICIA HARRIS

TRAFFIC ENGINEER
WELLS + ASSOCIATES
8730 GEORGIA AVENUE, SUITE 200
SILVER SPRING, MD 20910
301.448.1333
KEVIN BERGER

LANDSCAPE ARCHITECT
VIKA MARYLAND, LLC
20251 CENTURY BOULEVARD
SUITE 400
GERMANTOWN MD, 20874
301.916.4100
JOSH SLOAN

CIVIL ENGINEER
VIKA MARYLAND, LLC
20251 CENTURY BOULEVARD
SUITE 400
GERMANTOWN MD, 20874
301.916.4100
MIKE GOODMAN

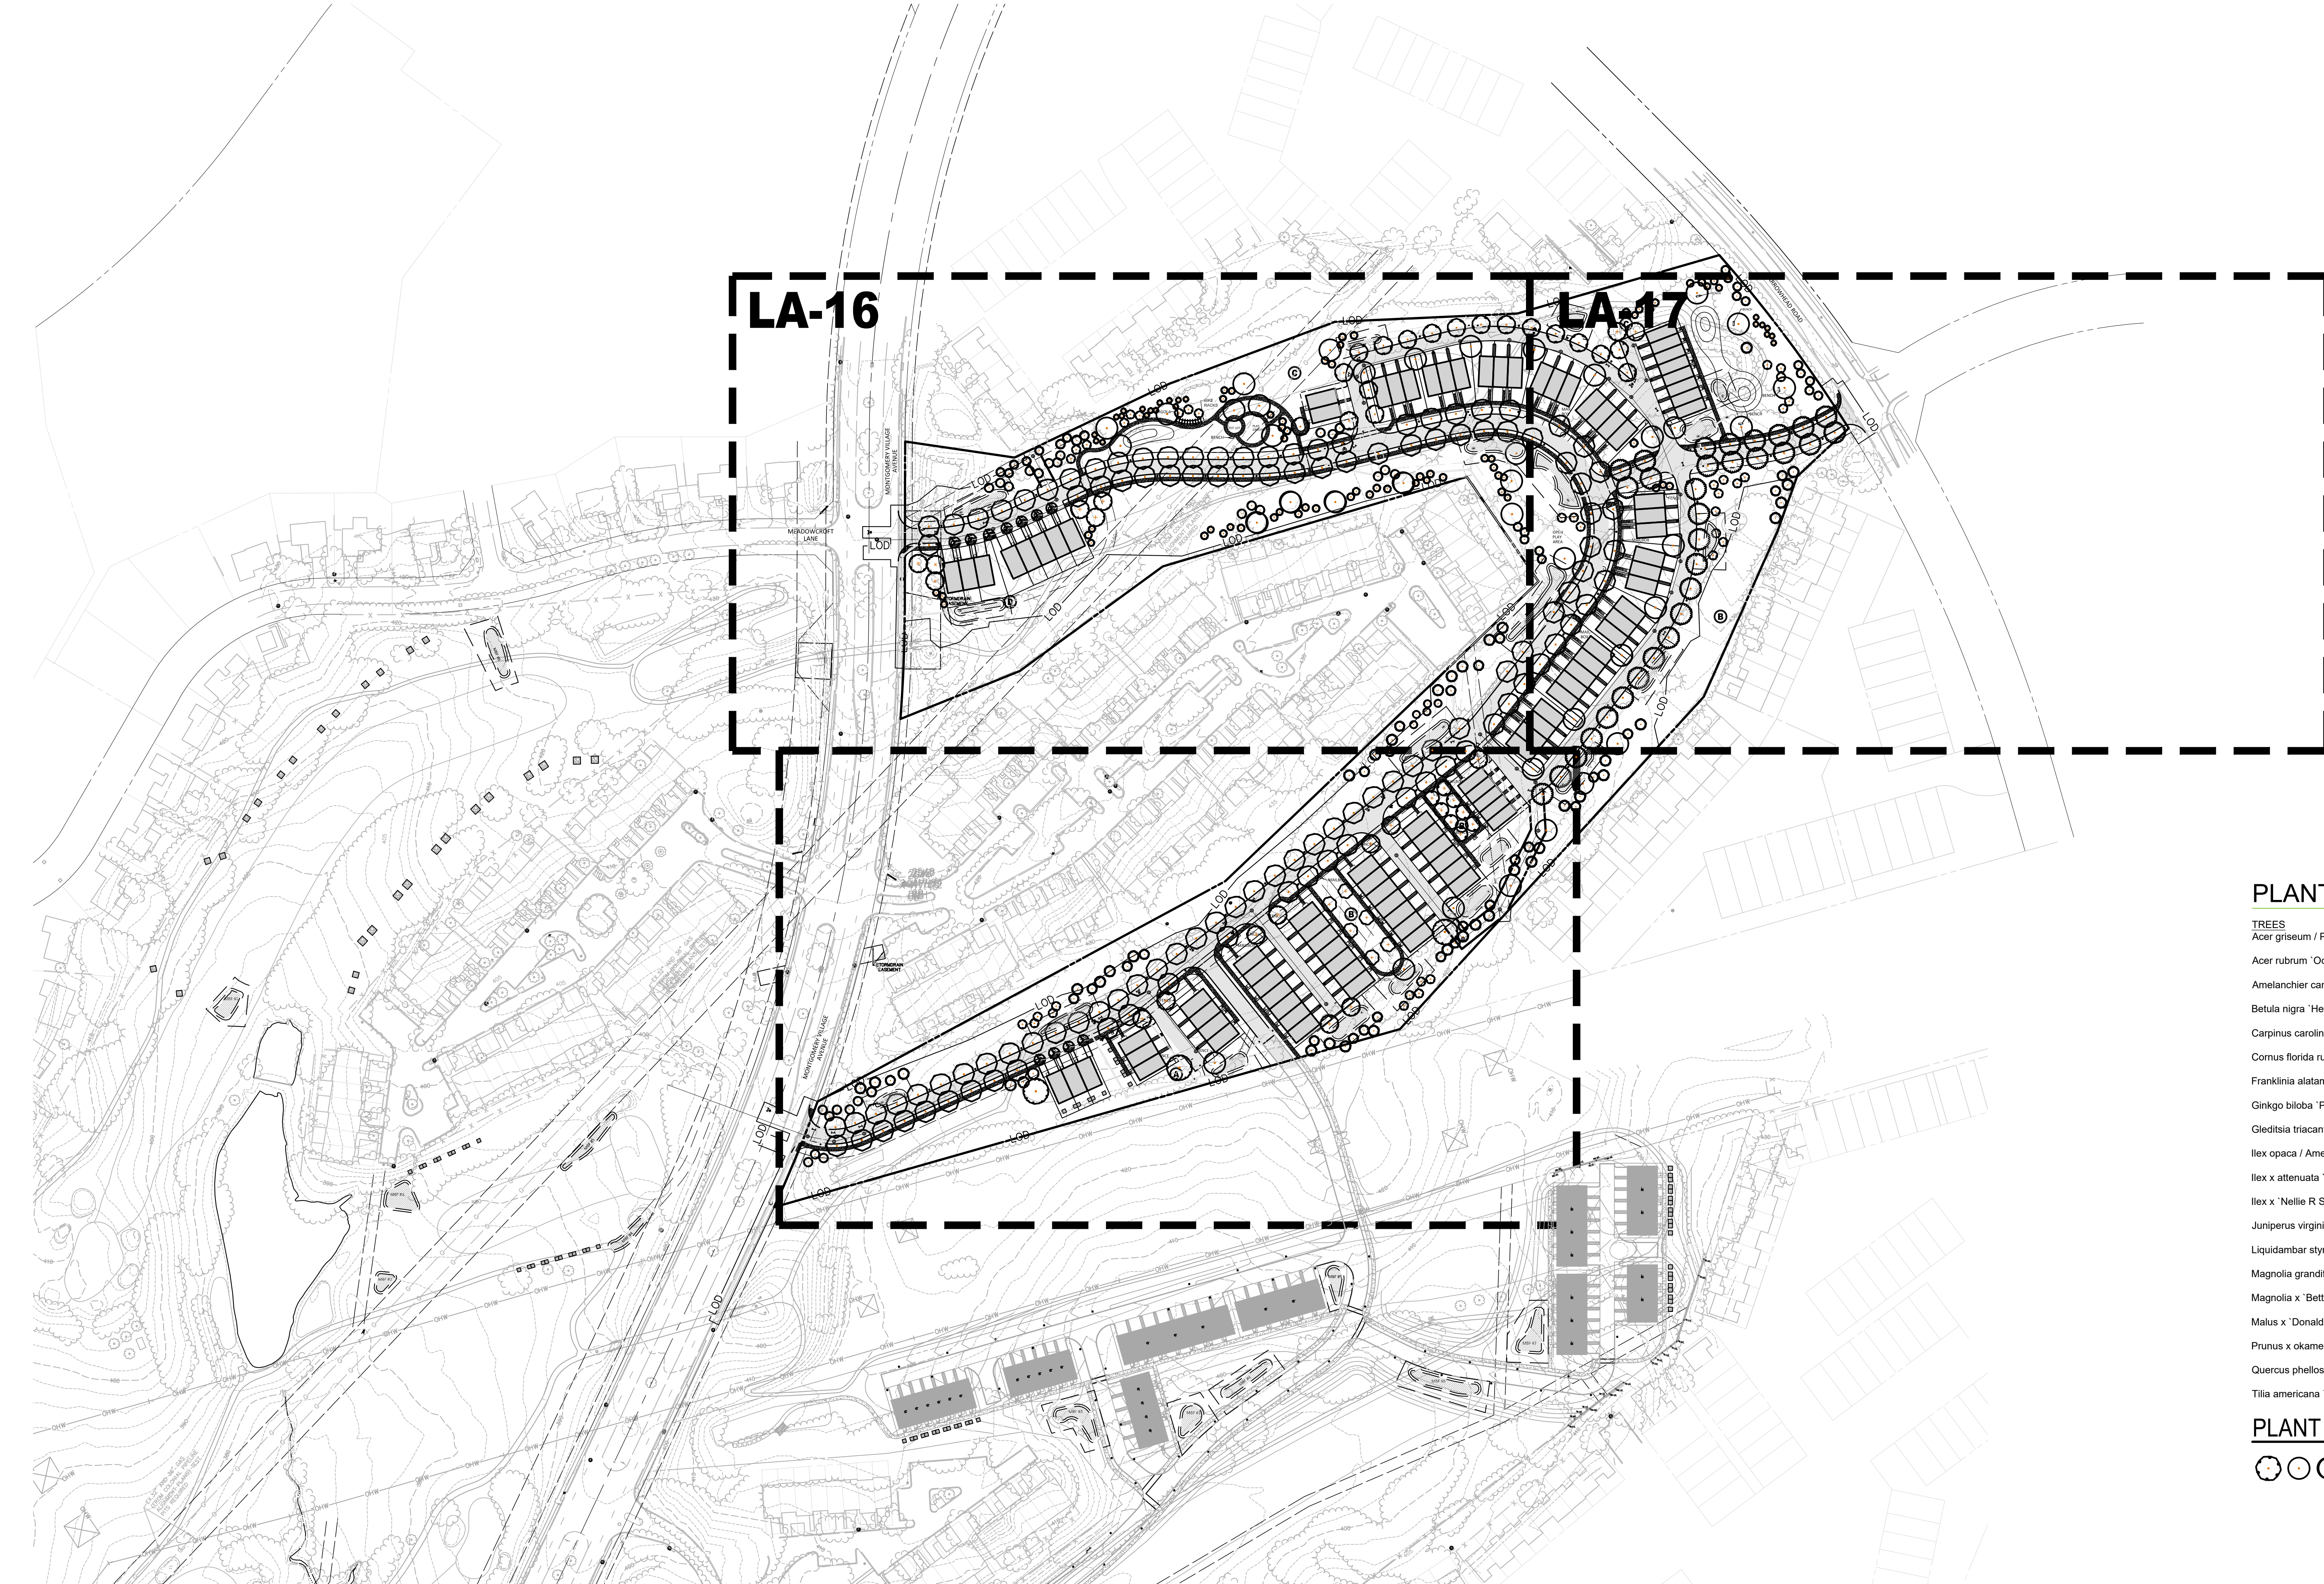

PLANT SCHEDULE

TREES	CONT	CAL	QTY
Acer griseum / Paperbark Maple	15 gal		17
Acer rubrum 'October Glory' / Red Maple	15 gal		3
Amelanchier canadensis / Canadian Serviceberry	15 gal		5
Betula nigra 'Heritage' / Heritage River Birch	-	2.5"Cal	35
Carpinus caroliniana / American Hornbeam	15 gal		11
Cornus florida rubra / Pink Flowering Dogwood	15 gal		3
Franklinia alatamaha / Franklin Tree	15 gal		6
Ginkgo biloba 'Princeton Sentry' / Princeton Sentry Ginkgo	15 gal		8
Gleditsia triacanthos inermis 'Trueshade' / Thornless Honey Locust	15 gal		31
Ilex opaca / American Holly	15 gal		66
Ilex x attenuata 'Foster' / Foster's Holly	15 gal		59
Ilex x 'Nellie R Stevens' / Nellie Stevens Holly	15 gal		20
Juniperus virginiana / Eastern Red Cedar	15 gal		22
Liquidambar styraciflua / American Sweet Gum	-	2.5"Cal	4
Magnolia grandiflora / Southern Magnolia	15 gal		1
Magnolia x 'Betty' / Magnolia	15 gal		1
Malus x 'Donald Wyman' / Donald Wyman Crab Apple	15 gal		25
Prunus x okame / Okame Cherry	15 gal		36
Quercus phellos 'Hightower' / Willow Oak	-	2.5"Cal	117
Tilia americana 'Sentry' / American Linden	-	2.5"Cal	18

PLANT LEGEND

- SHADE TREES
- ORNAMENTAL TREES
- EVERGREEN TREES
- SHRUBS / ORNAMENTAL GRASSES

REVISIONS	DATE


PROFESSIONAL SEAL

 I HEREBY CERTIFY THAT THESE DOCUMENTS WERE PREPARED OR APPROVED BY ME, AND THAT I AM A DULY LICENSED REGISTERED LANDSCAPE ARCHITECT UNDER THE LAWS OF THE STATE OF MARYLAND.
 NAME: JOSH SLOAN, RIA, RLA
 LICENSE NUMBER: 3776
 EXPIRATION DATE: 12/31/2018

**BLOOM MV
AREA I-VI**
9TH ELECTION DISTRICT
MONTGOMERY COUNTY,
MARYLAND
WSSC GRID: 227NW09
TAX MAP: FU342
SP# 820170130

AREA 4 COMPOSITE LANDSCAPE PLAN

DEVELOPER'S CERTIFICATE
 The undersigned agrees to execute all the features of the Site Plan Approval No. 820170130, including Approval Conditions, Development Program, and Certified Site Plan.
 Developer's Name: USL2 MR Montgomery Village Business Trust
 Contact Person: Russell Hines
 Address: 1200 K Street, NW, Suite 600, Washington, DC 20006
 Phone: 202.777.2010
 Signature: _____ Date: _____

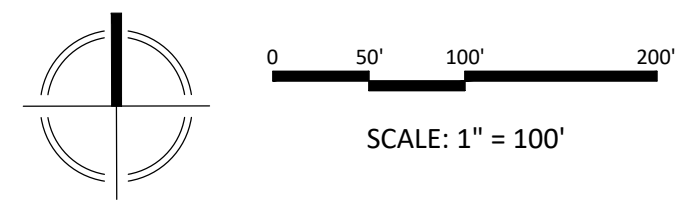

NOTE: SCHEMATIC DESIGN FOR ENTITLEMENT ONLY.
NOT FOR CONSTRUCTION OR BIDDING PURPOSES.