



PLAN LEGEND

Legend table listing symbols for property lines, conduits, easements, proposed utilities, and existing infrastructure.

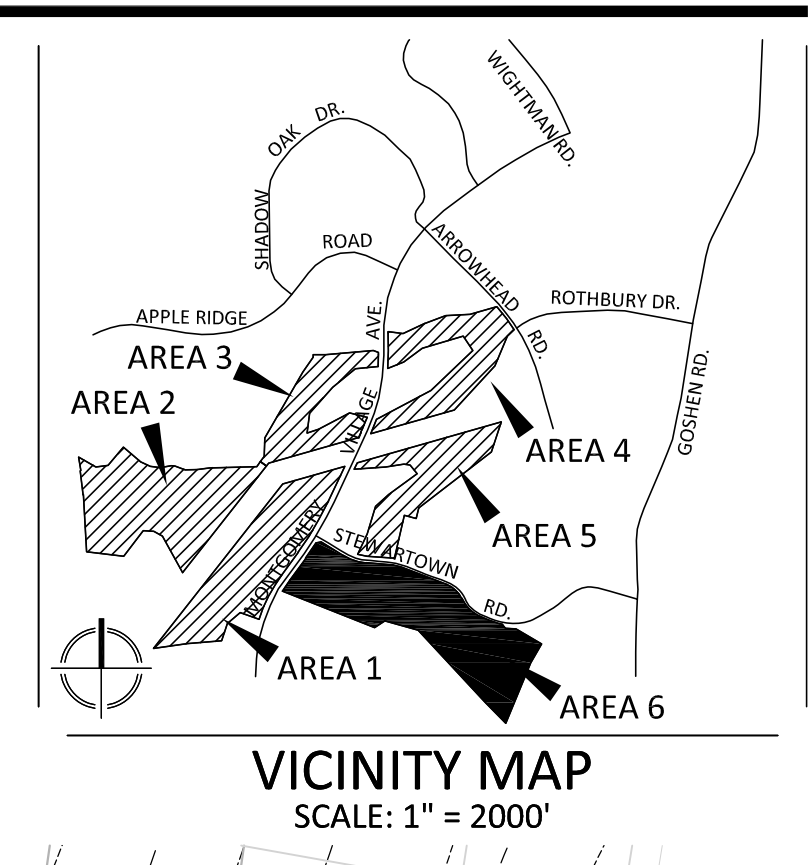

PREPARED FOR: USL2 MR MONTGOMERY VILLAGE BUSINESS TRUST

DESIGN CONSULTANTS: ARCHITECTS TORTI GALLAS AND PARTNERS, INC.

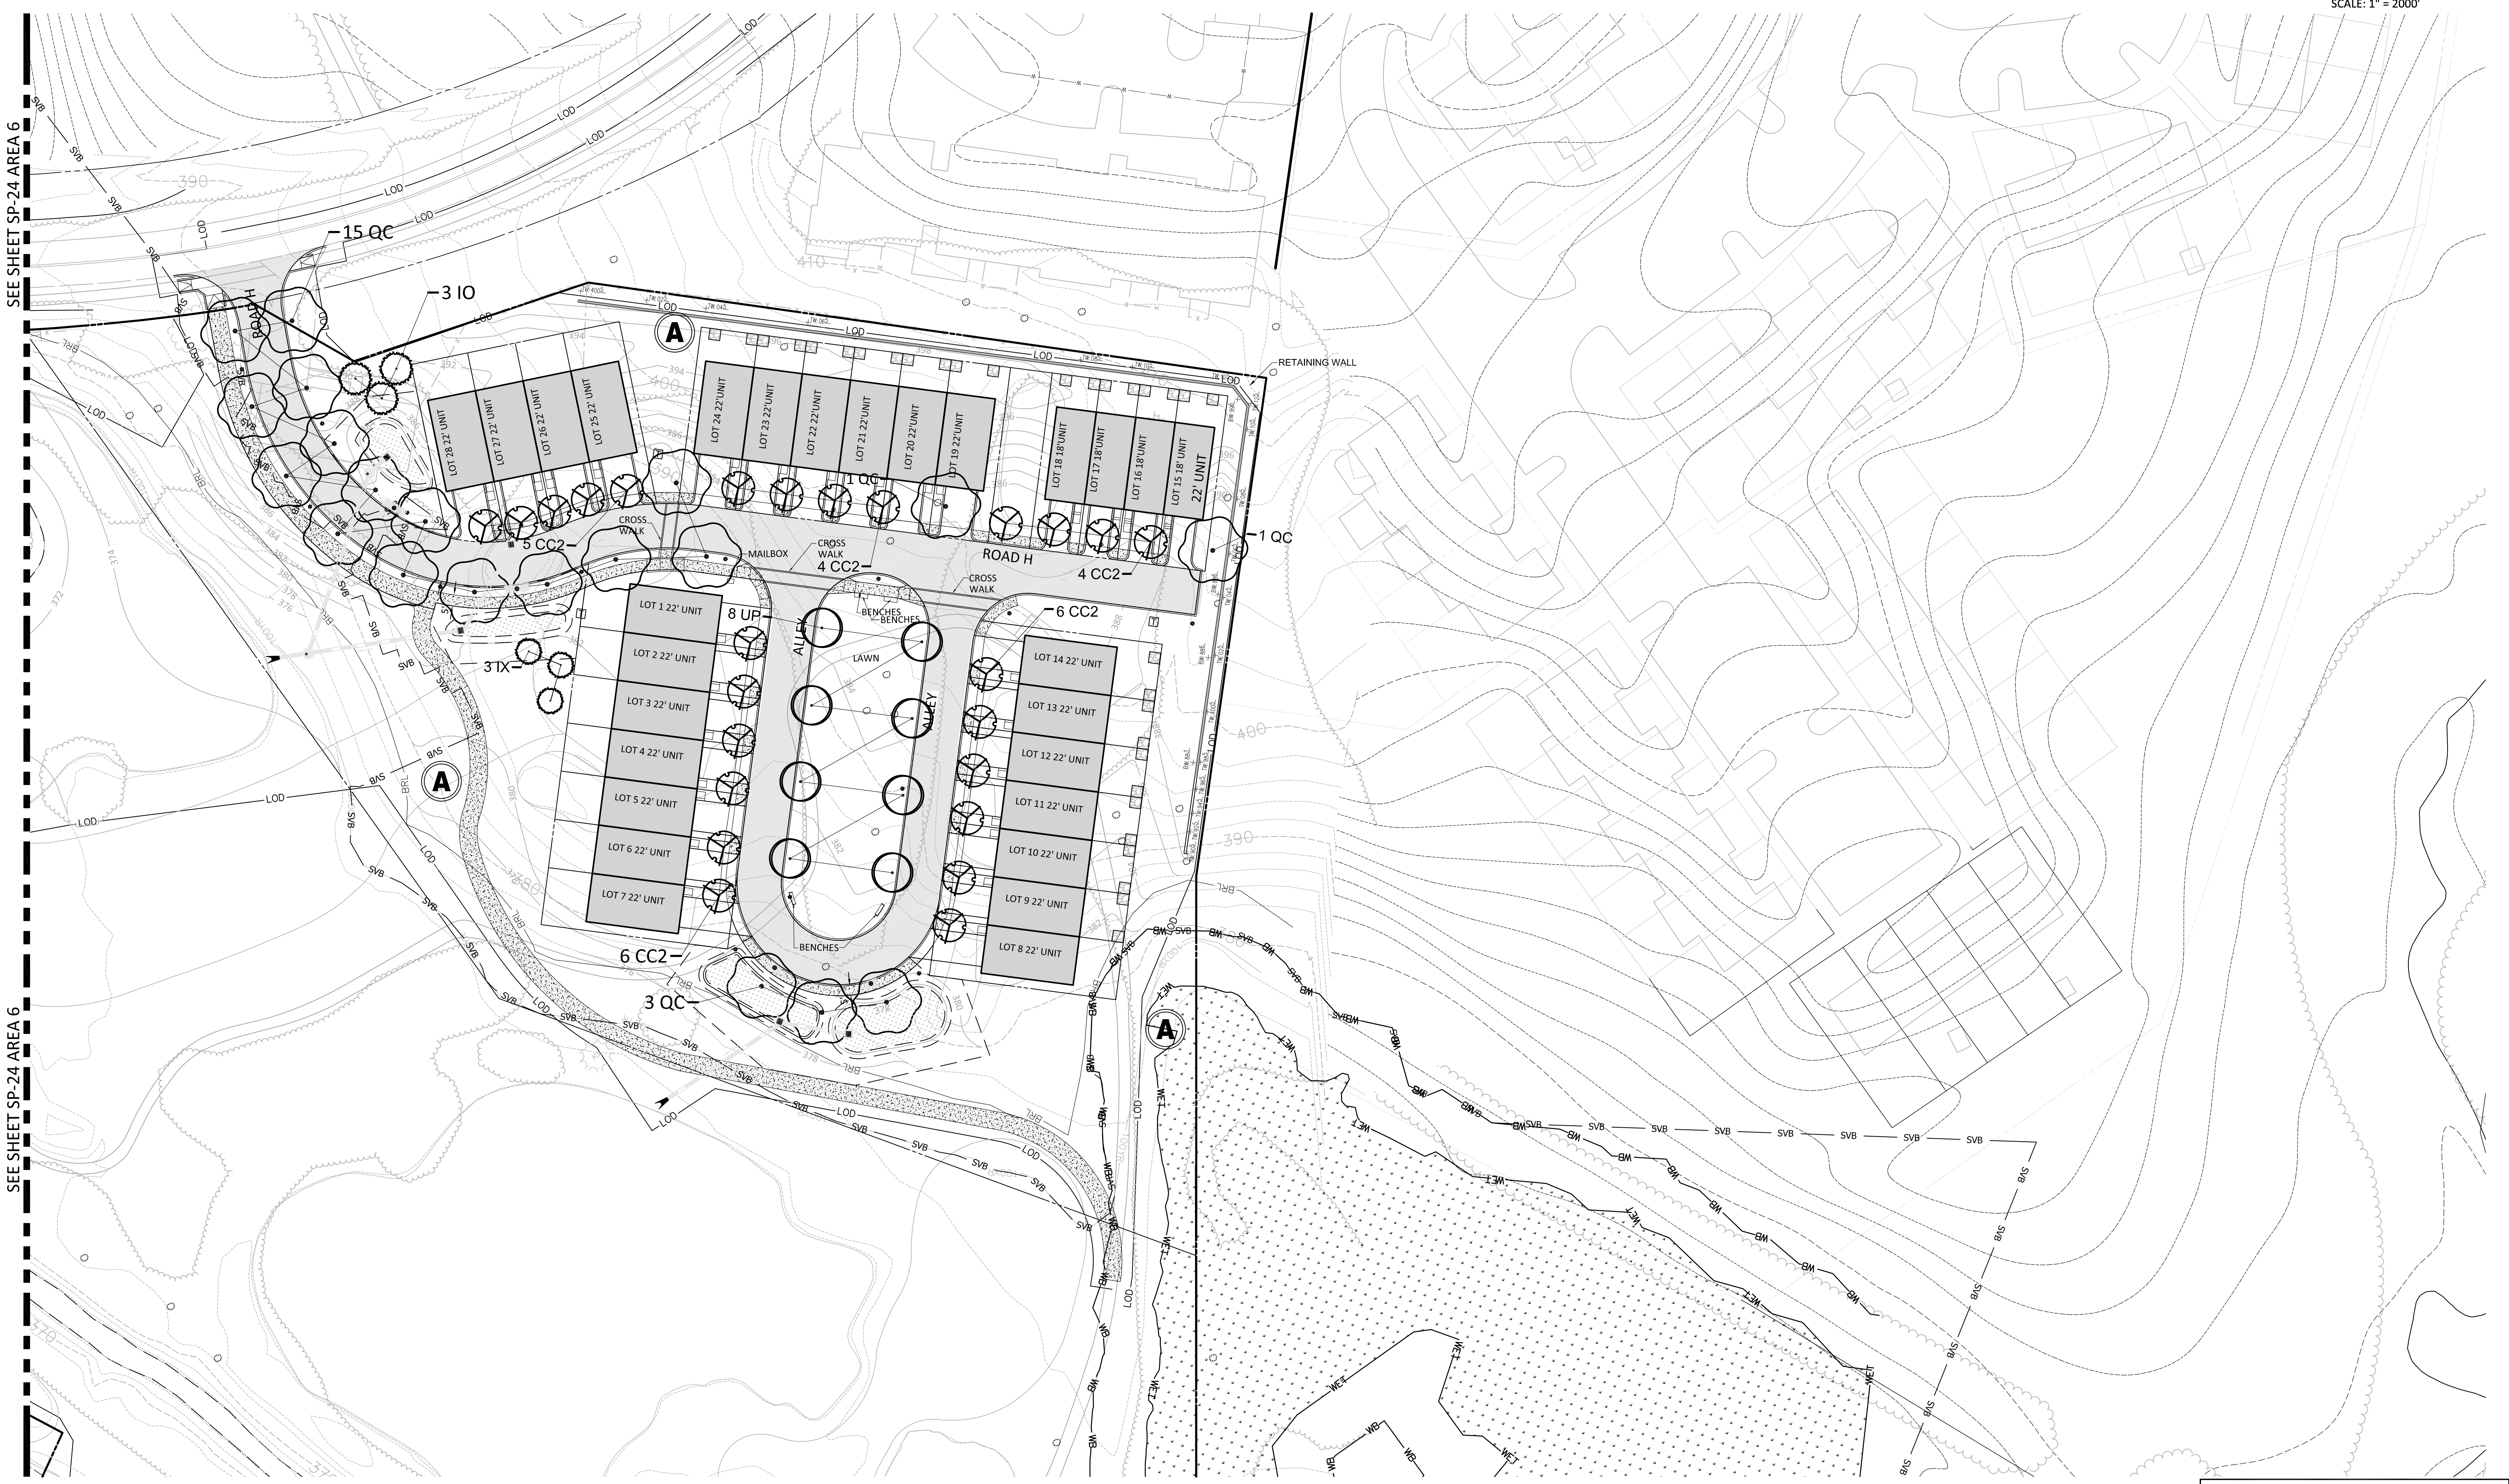

SEE SHEET SP-24 AREA 6

SEE SHEET SP-24 AREA 6

REVISIONS table with columns for revision number and date.

PROFESSIONAL SEAL of the State of Maryland, Landscape Architect, Vika Maryland, LLC.

BLOOM MV AREA I-VI 9TH ELECTION DISTRICT MONTGOMERY COUNTY, MARYLAND

AREA 6 DETAILED LANDSCAPE PLAN

DEVELOPER'S CERTIFICATE section with fields for name, address, and signature.

DRAWN BY: PJS DESIGNED BY: DLK - JS - SCM DATE ISSUED: May 5, 2017

NOTE: SCHEMATIC DESIGN FOR ENTITLEMENT ONLY. NOT FOR CONSTRUCTION OR BIDDING PURPOSES.

Vertical text on the right edge of the sheet.