
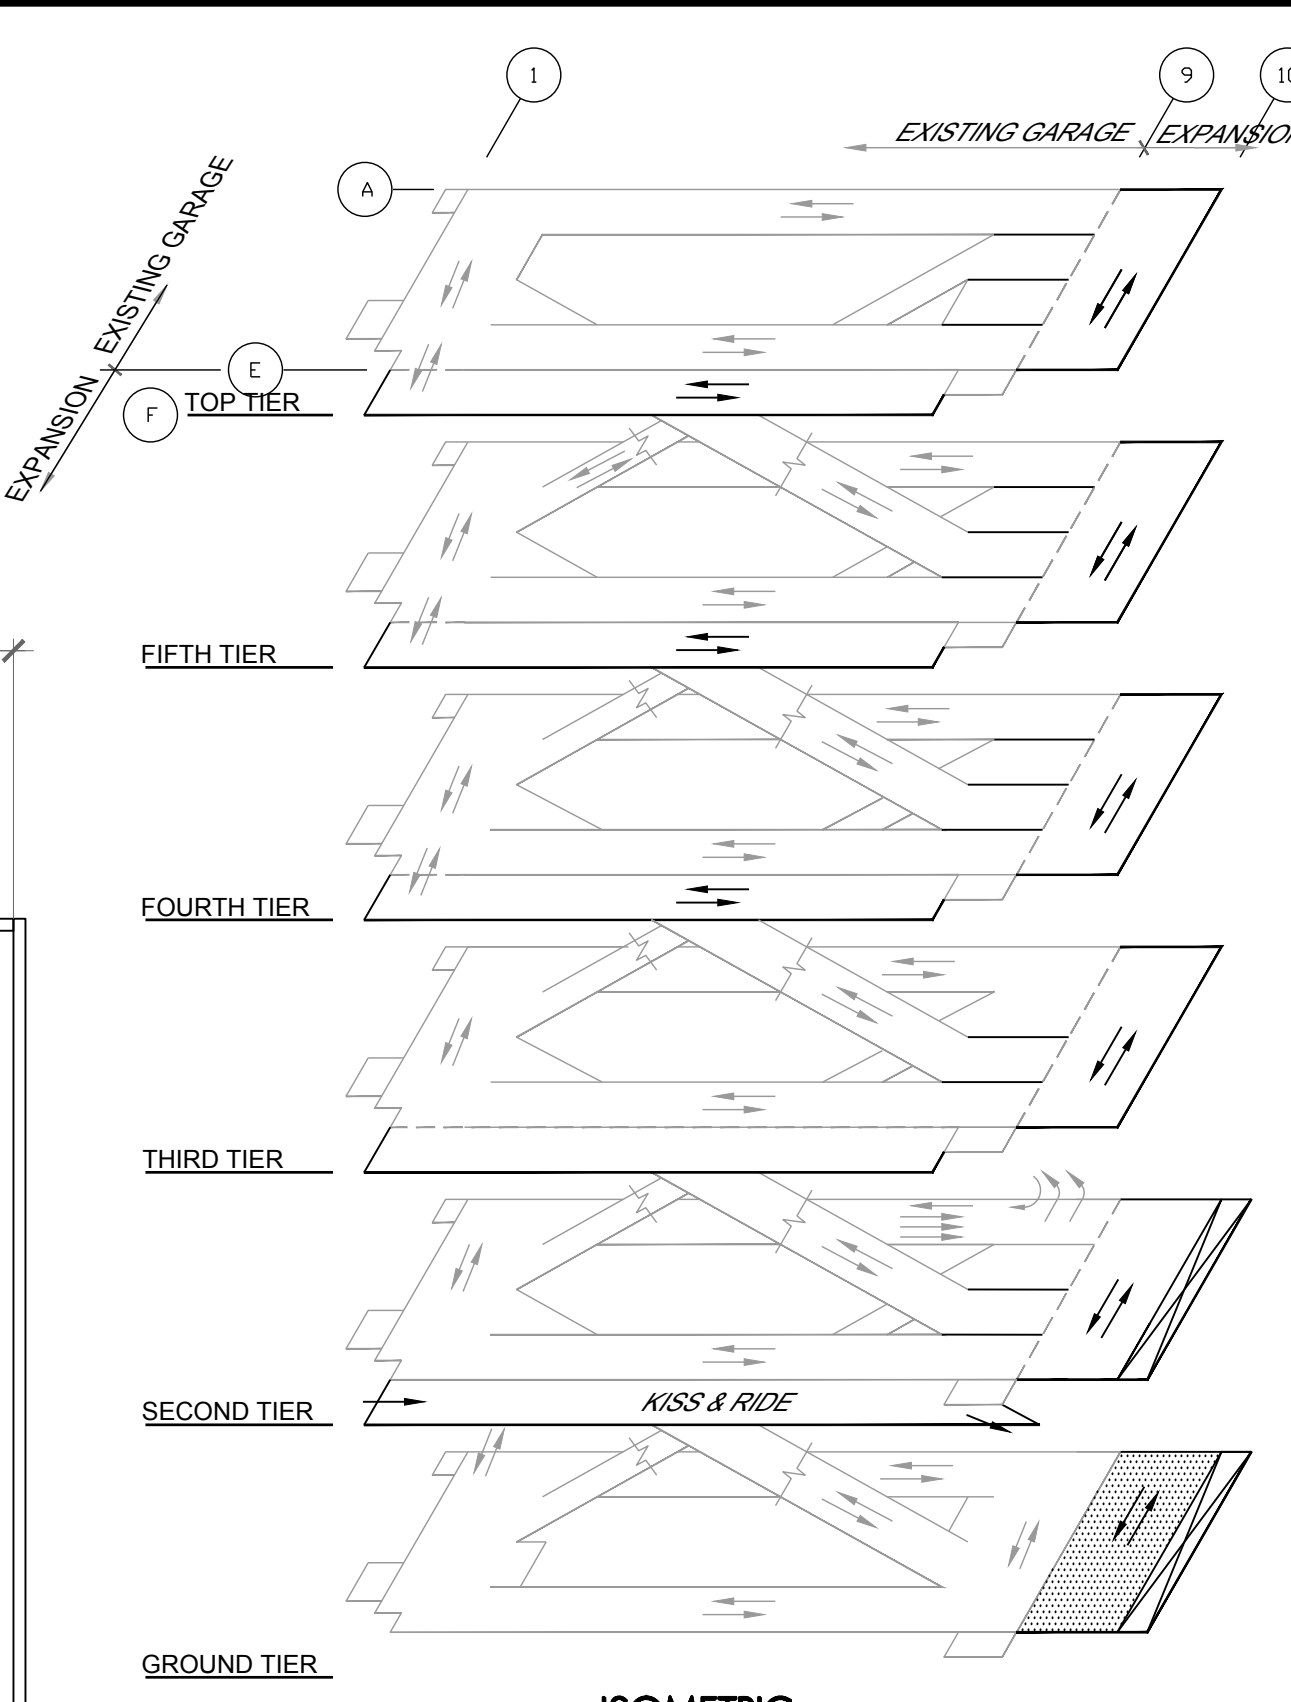


J:\14-4099-00-GROSVENOR_STRATHMORE\ACAD\05-ARCH\4099A-101.DWG 2/2/2018 10:02:16 AM MALETSKY, LUKE

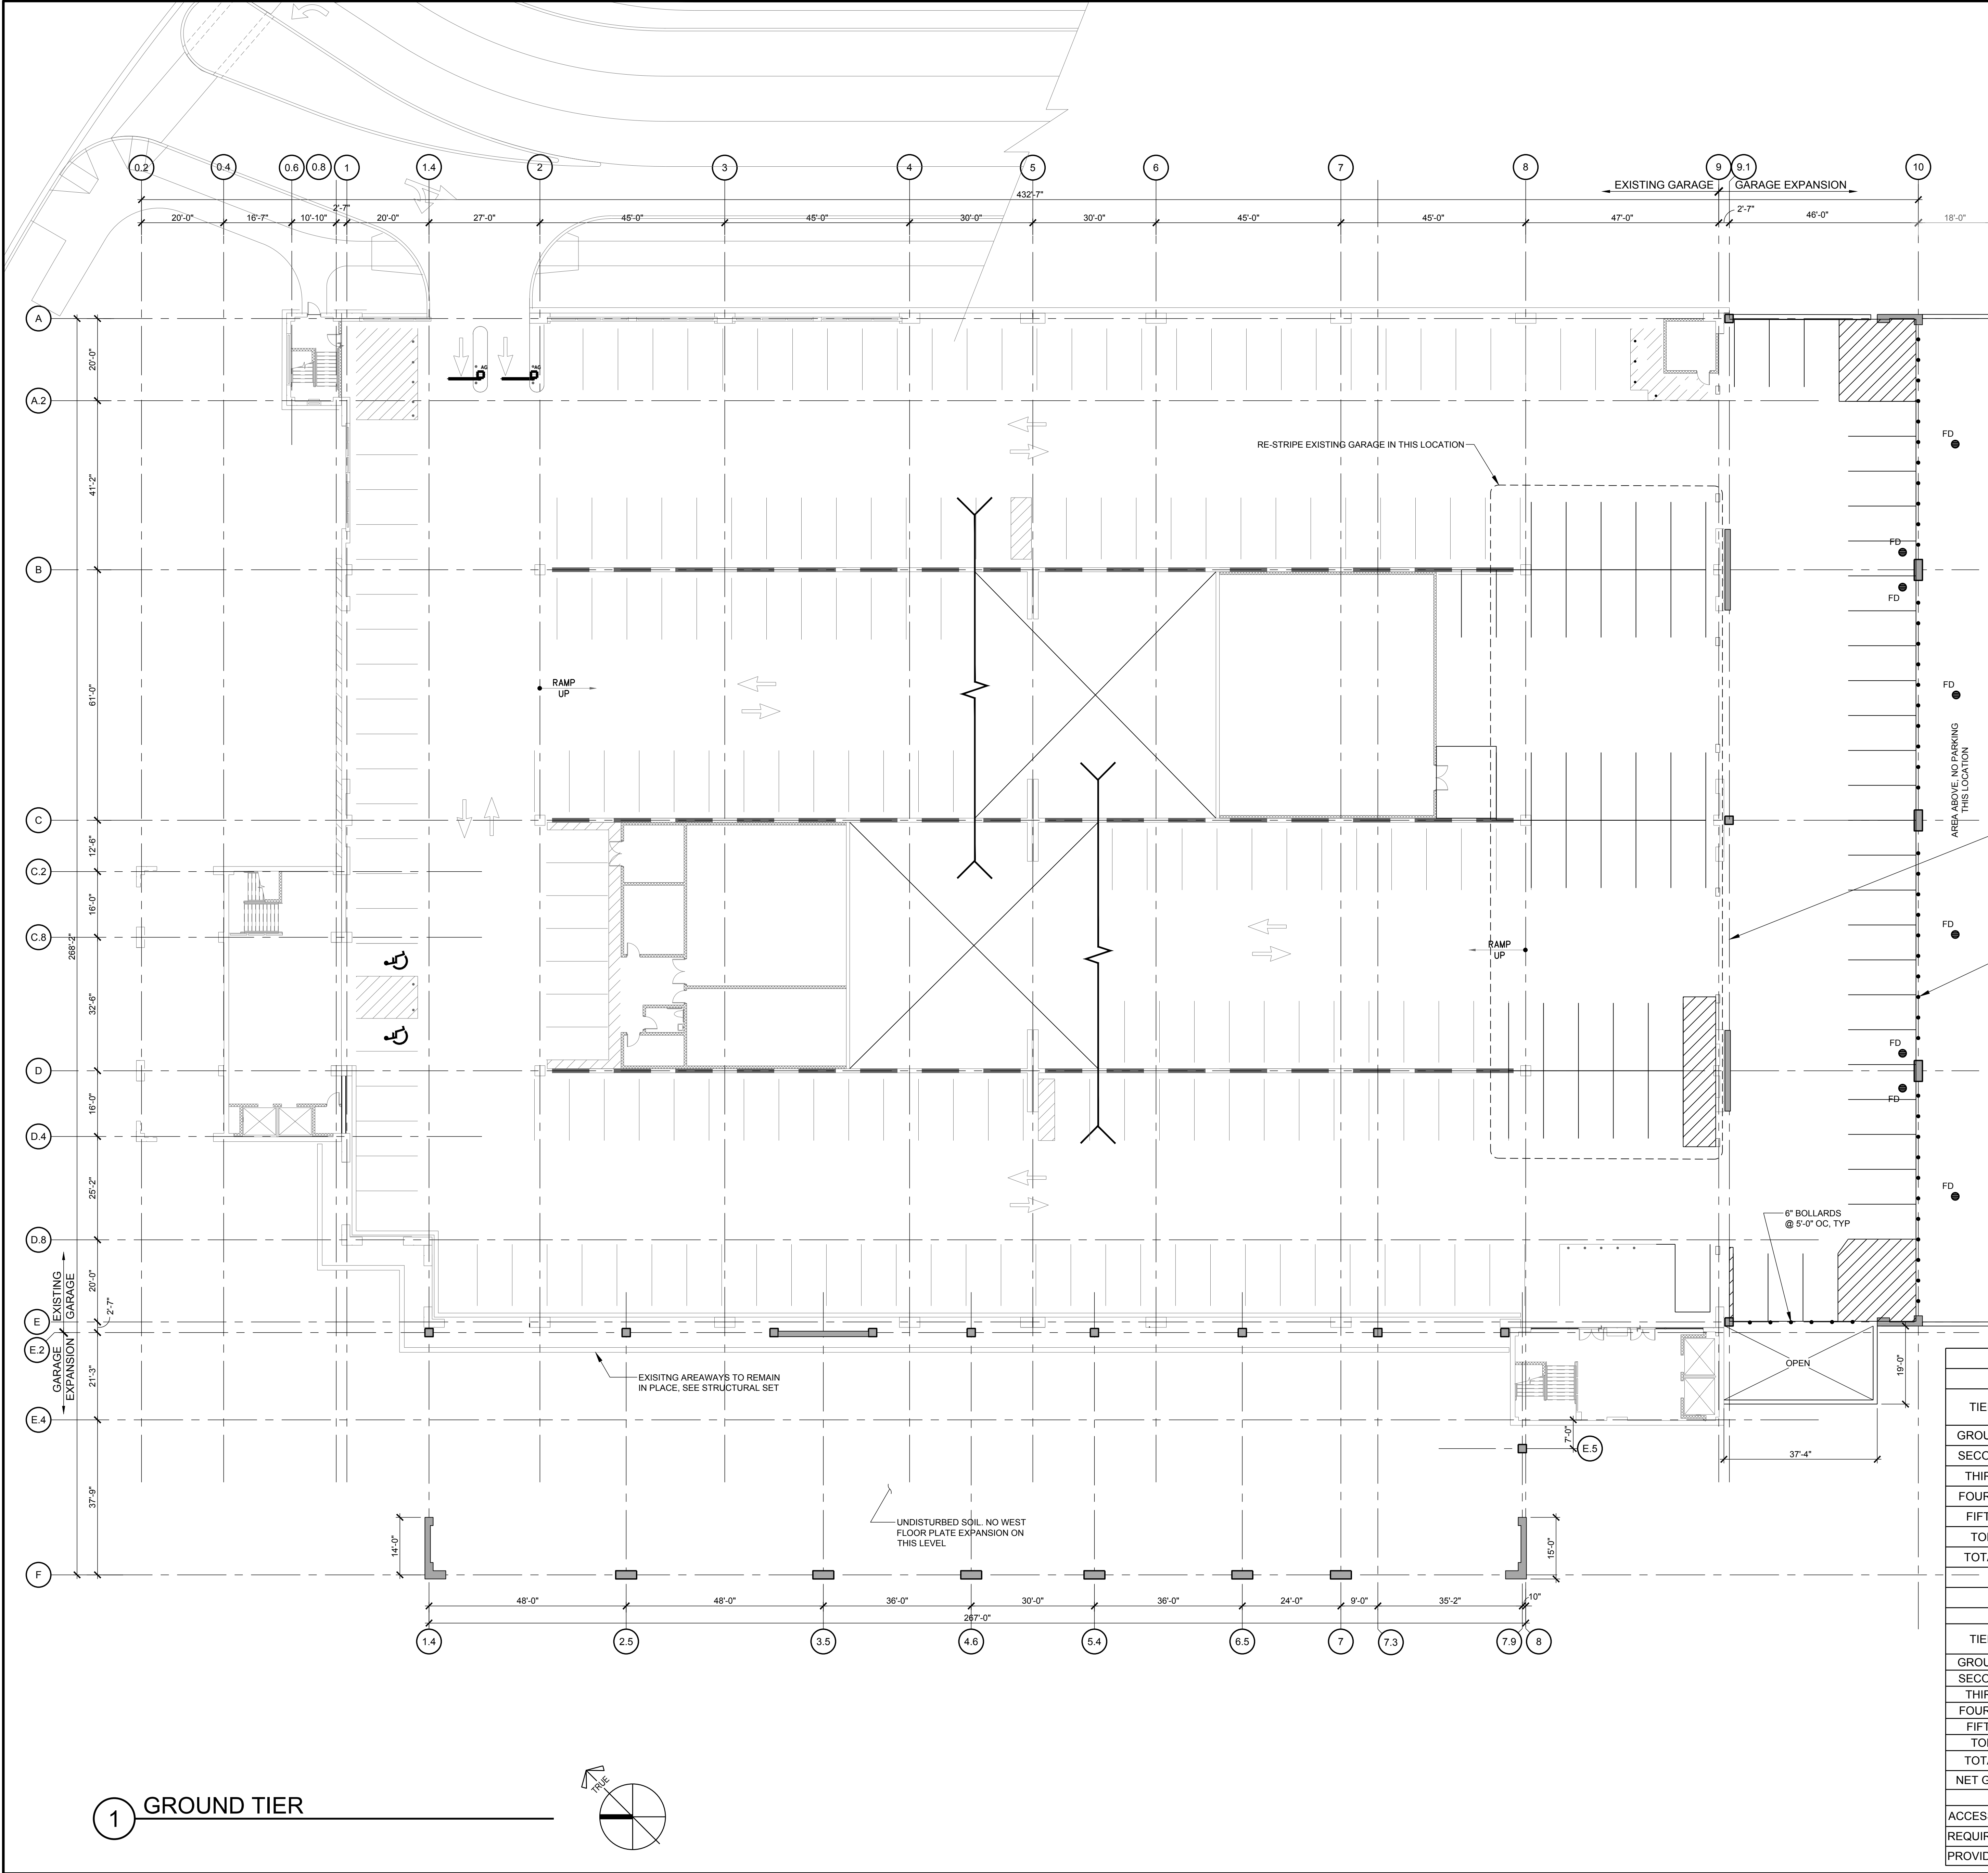

ISOMETRIC
 LEGEND:
 [Hatched Box] PARKING EXPANSION AREA

REMOVE EXISTING REMAINING WALLS ALONG GRID 9 PER STRUCTURAL SET
 6" BOLLARDS @ 5'-0" OC, TYP


NOTE: CARE COUNT IS FOR GARAGE ONLY AND DOES NOT INCLUDE KISS AND RIDE STALLS.

| EXISTING GARAGE CAR COUNT | | | | | |
|---------------------------|----------|------------|----------------|----------------|-------|
| 8'-6" 90° STANDARD SPACE | | | | | |
| TIER | STANDARD | MOTORCYCLE | CAR ACCESSIBLE | VAN ACCESSIBLE | TOTAL |
| GROUND | 221 | 0 | 2 | 0 | 223 |
| SECOND | 161 | 2 | 24 | 4 | 191 |
| THIRD | 273 | 0 | 2 | 0 | 275 |
| FOURTH | 273 | 0 | 2 | 0 | 275 |
| FIFTH | 274 | 0 | 2 | 0 | 276 |
| TOP | 242 | 0 | 2 | 0 | 244 |
| TOTAL | 1444 | 2 | 34 | 4 | 1484 |

| NEW GARAGE CAR COUNT | | | | | |
|--------------------------|----------|------------|----------------|----------------|-------|
| 8'-6" 90° STANDARD SPACE | | | | | |
| TIER | STANDARD | MOTORCYCLE | CAR ACCESSIBLE | VAN ACCESSIBLE | TOTAL |
| GROUND | 257 | 0 | 2 | 0 | 259 |
| SECOND | 190 | 2 | 24 | 4 | 220 |
| THIRD | 362 | 0 | 2 | 0 | 364 |
| FOURTH | 362 | 0 | 2 | 0 | 364 |
| FIFTH | 362 | 0 | 2 | 0 | 364 |
| TOP | 325 | 0 | 2 | 0 | 327 |
| TOTAL | 1858 | 2 | 34 | 4 | 1898 |
| NET GAIN | | | | | 414 |

ACCESSIBLE STALLS
 REQUIRED = 29
 PROVIDED = 38

1 GROUND TIER

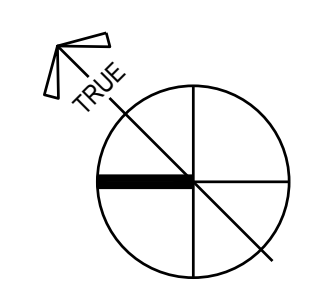

GROSVENOR STRATHMORE
PARKING GARAGE EXPANSION
 NORTH BETHESDA MARYLAND

| MARK | DATE | DESCRIPTION | ISSUE |
|------|---------|------------------|-------|
| | | 30% PROGRESS SET | |
| | 1/31/18 | | |

PROJECT NO: 14-4099.00
 DRAWN BY: LRM
 CHECKED BY: TD
 SHEET TITLE:
GROUND TIER PLAN
A-101