



J:\14-4099-00-GROSVENOR\_STRATHMORE\ACAD\05-ARCH\4099A-105.DWG 2/2/2018 10:03:50 AM MALETSKY, LUKE

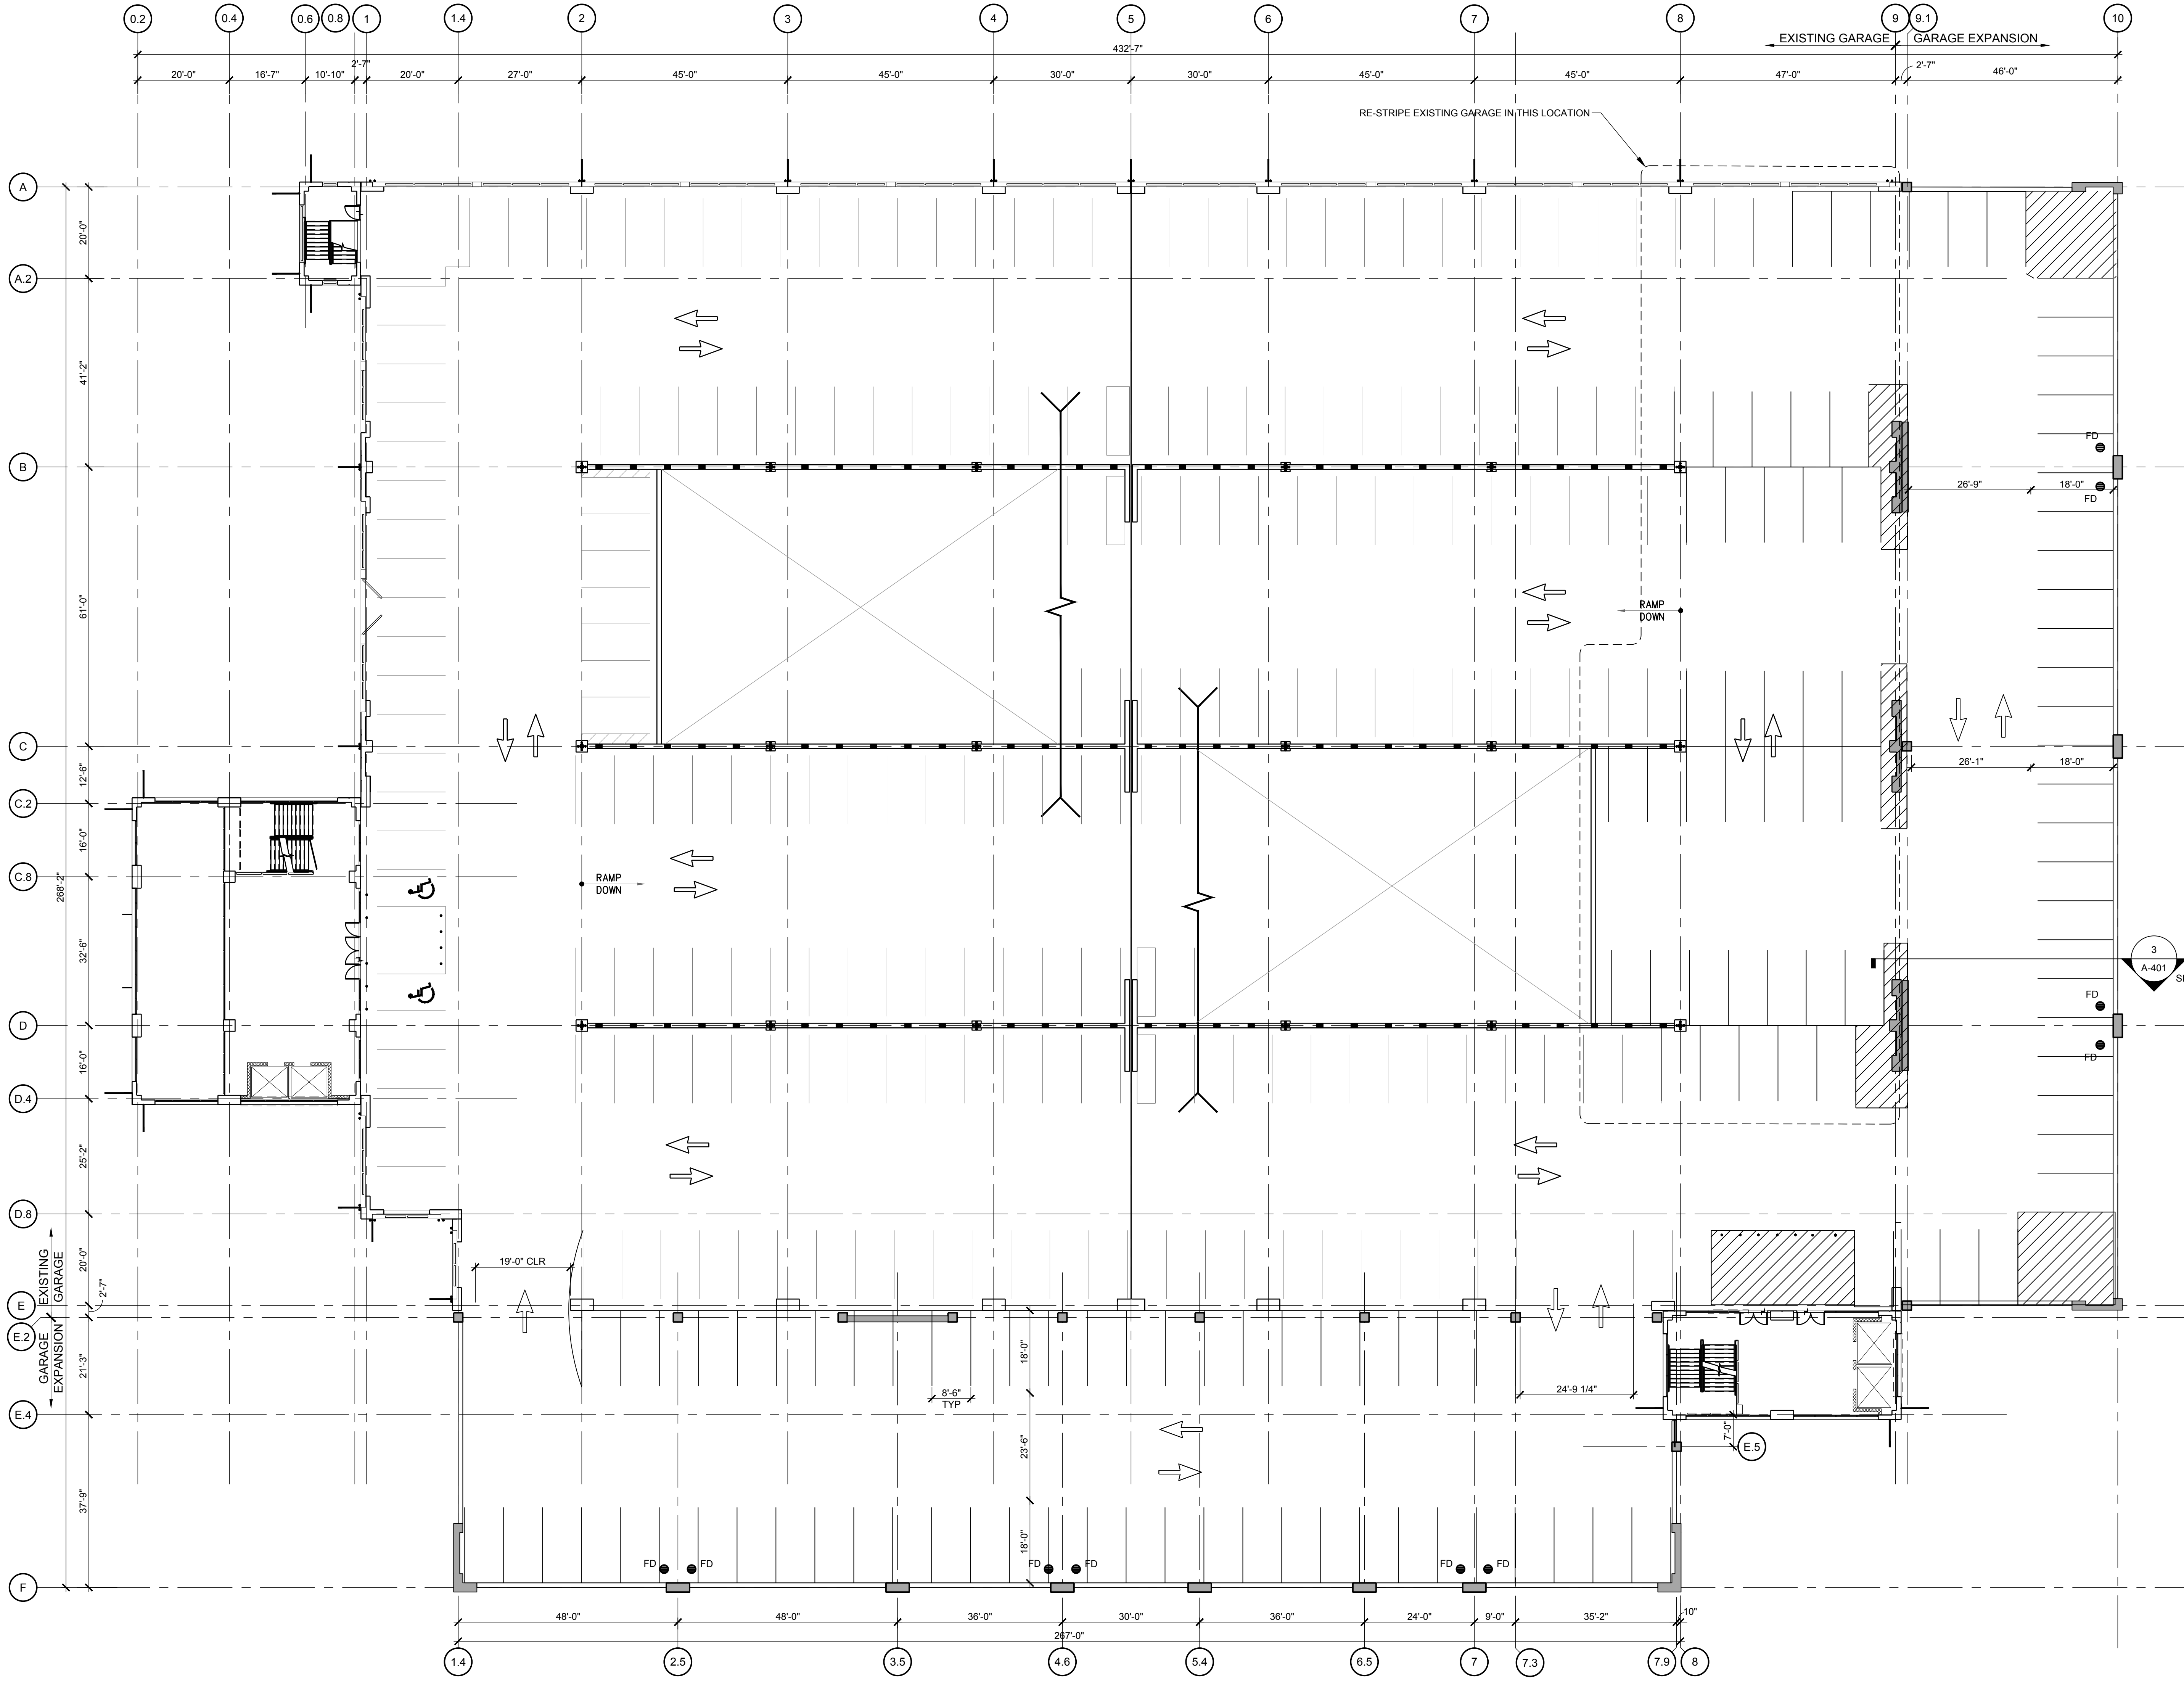

1 TOP TIER

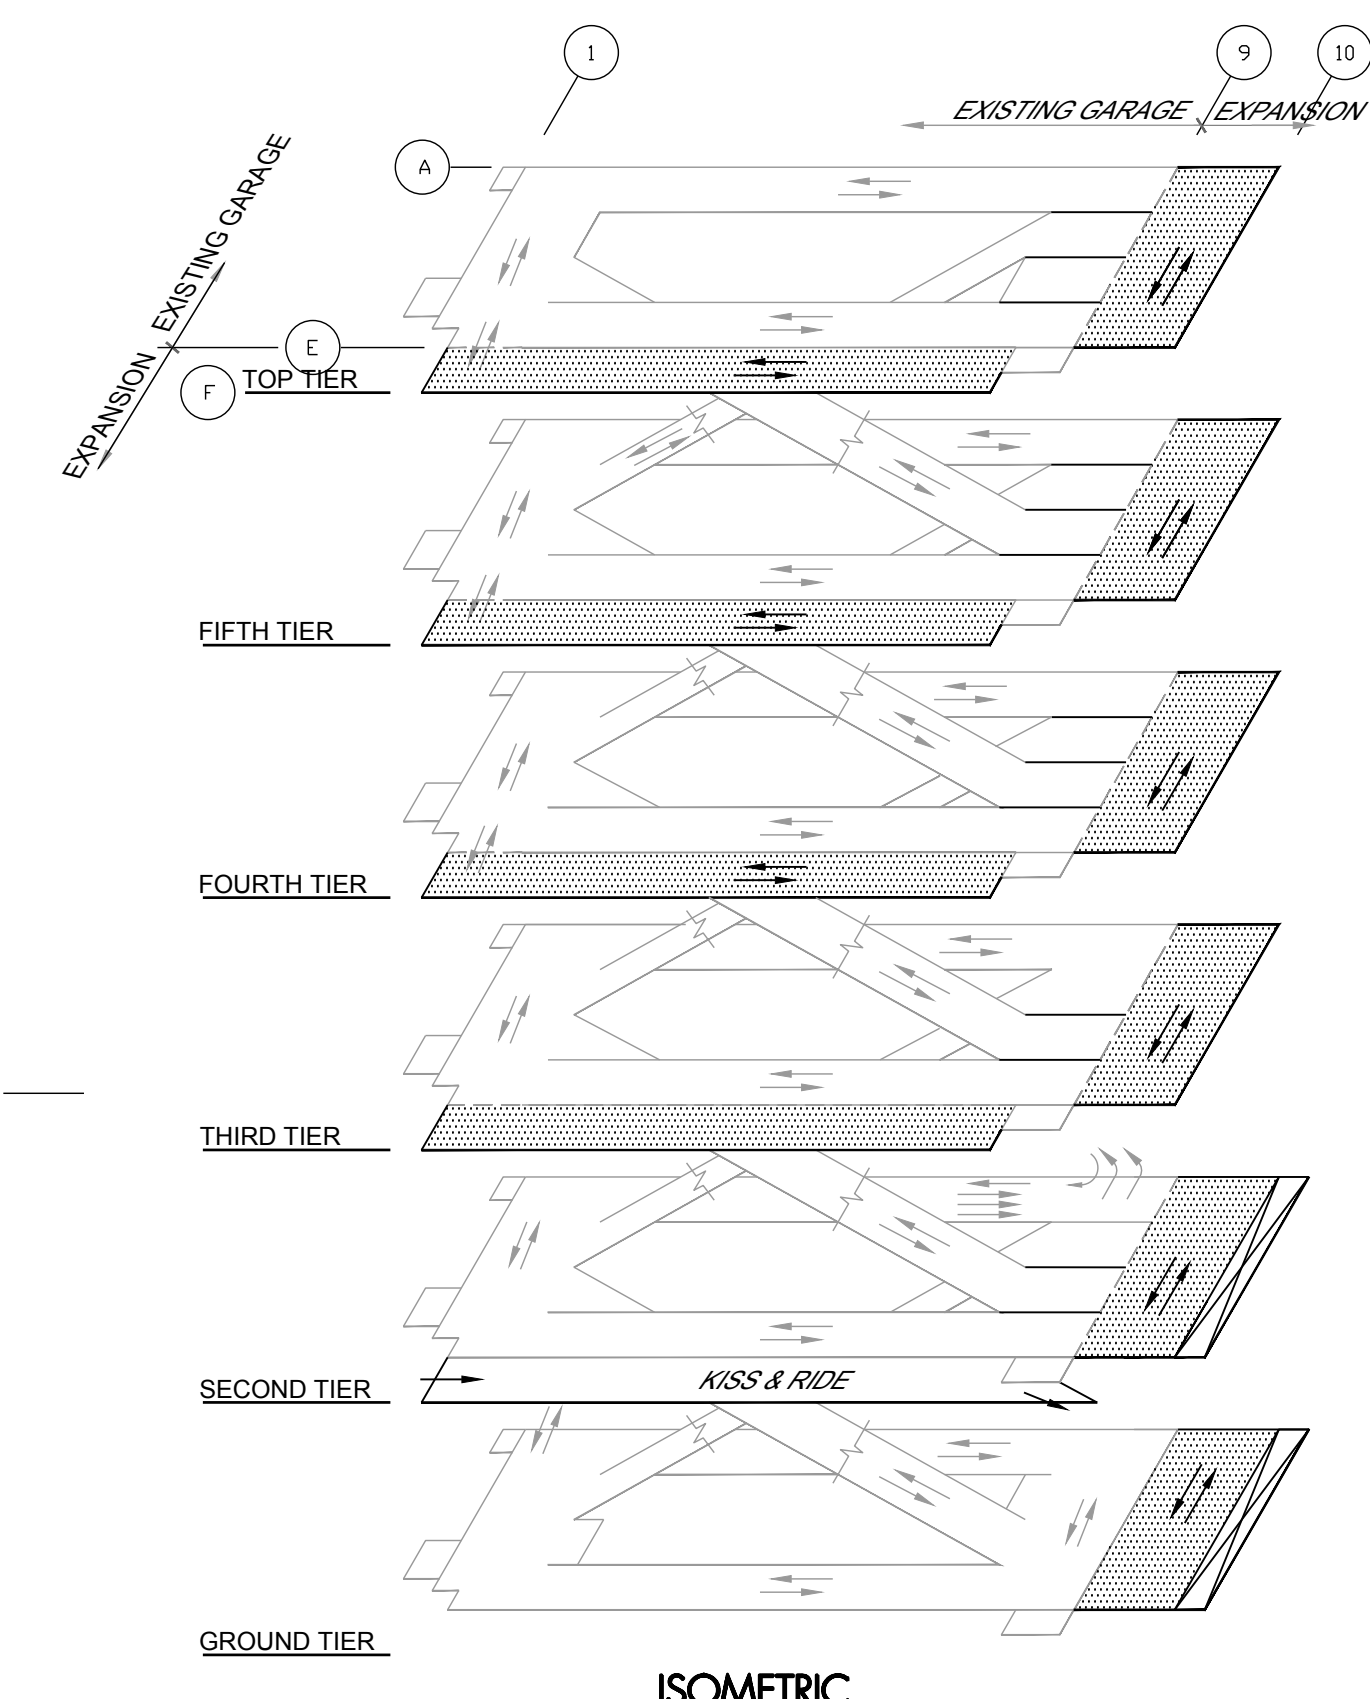

LEGEND:  
 PARKING EXPANSION AREA

OWNER'S AND/OR SUBS LOG

**GROSVENOR STRATHMORE**  
**PARKING GARAGE EXPANSION**  
 NORTH BETHESDA MARYLAND

MARK	DATE	DESCRIPTION	ISSUE
10/1/18		30% PROGRESS SET	

PROJECT NO: 14-4099.00  
 DRAWN BY: LRM  
 CHECKED BY: TD

SHEET TITLE:  
**TOP TIER PLAN**

**A-105**

**WALKER CONSULTANTS**  
 566 East Swetwood Road  
 Suite 300, #1007  
 Westborough, MA 01581  
 www.walkerconsultants.com

Walker Parking Consultants/Engineers, Inc.  
 Patrick Hanna & Stephanie EDR (AAS) License Numbers