


**GROSVENOR STRATHMORE
 PARKING GARAGE EXPANSION**
 NORTH BETHESDA MARYLAND

MARK	DATE	30% PROGRESS SET	DESCRIPTION	ISSUE
10/1/18				


PROJECT NO: 14-4099.00
 DRAWN BY: LRM
 CHECKED BY: TD

SHEET TITLE:
BUILDING SECTIONS

A-301

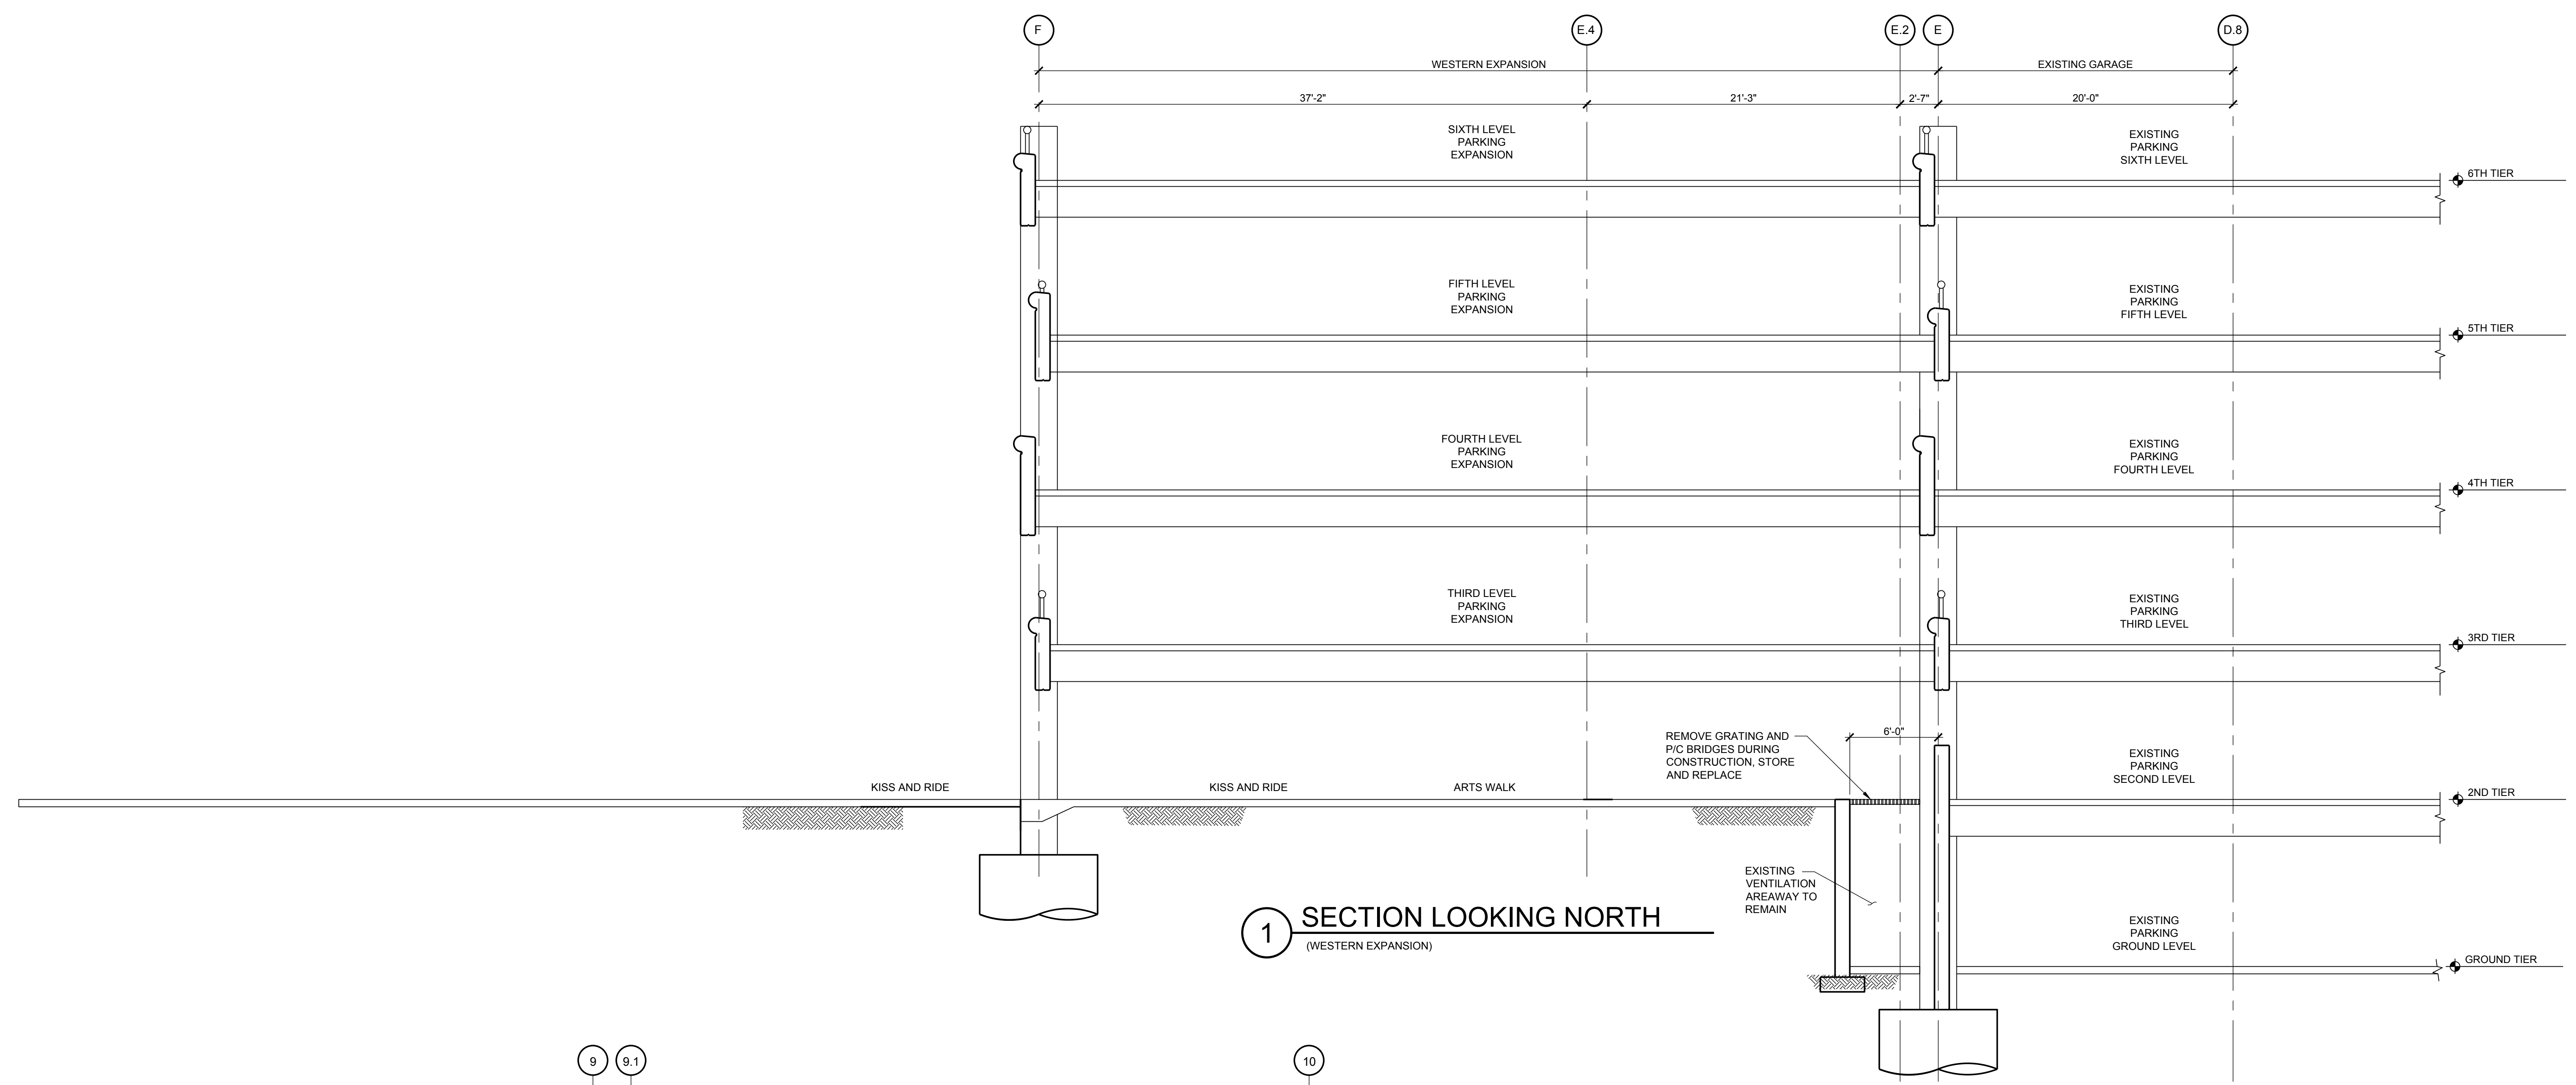

1 SECTION LOOKING NORTH
 (WESTERN EXPANSION)

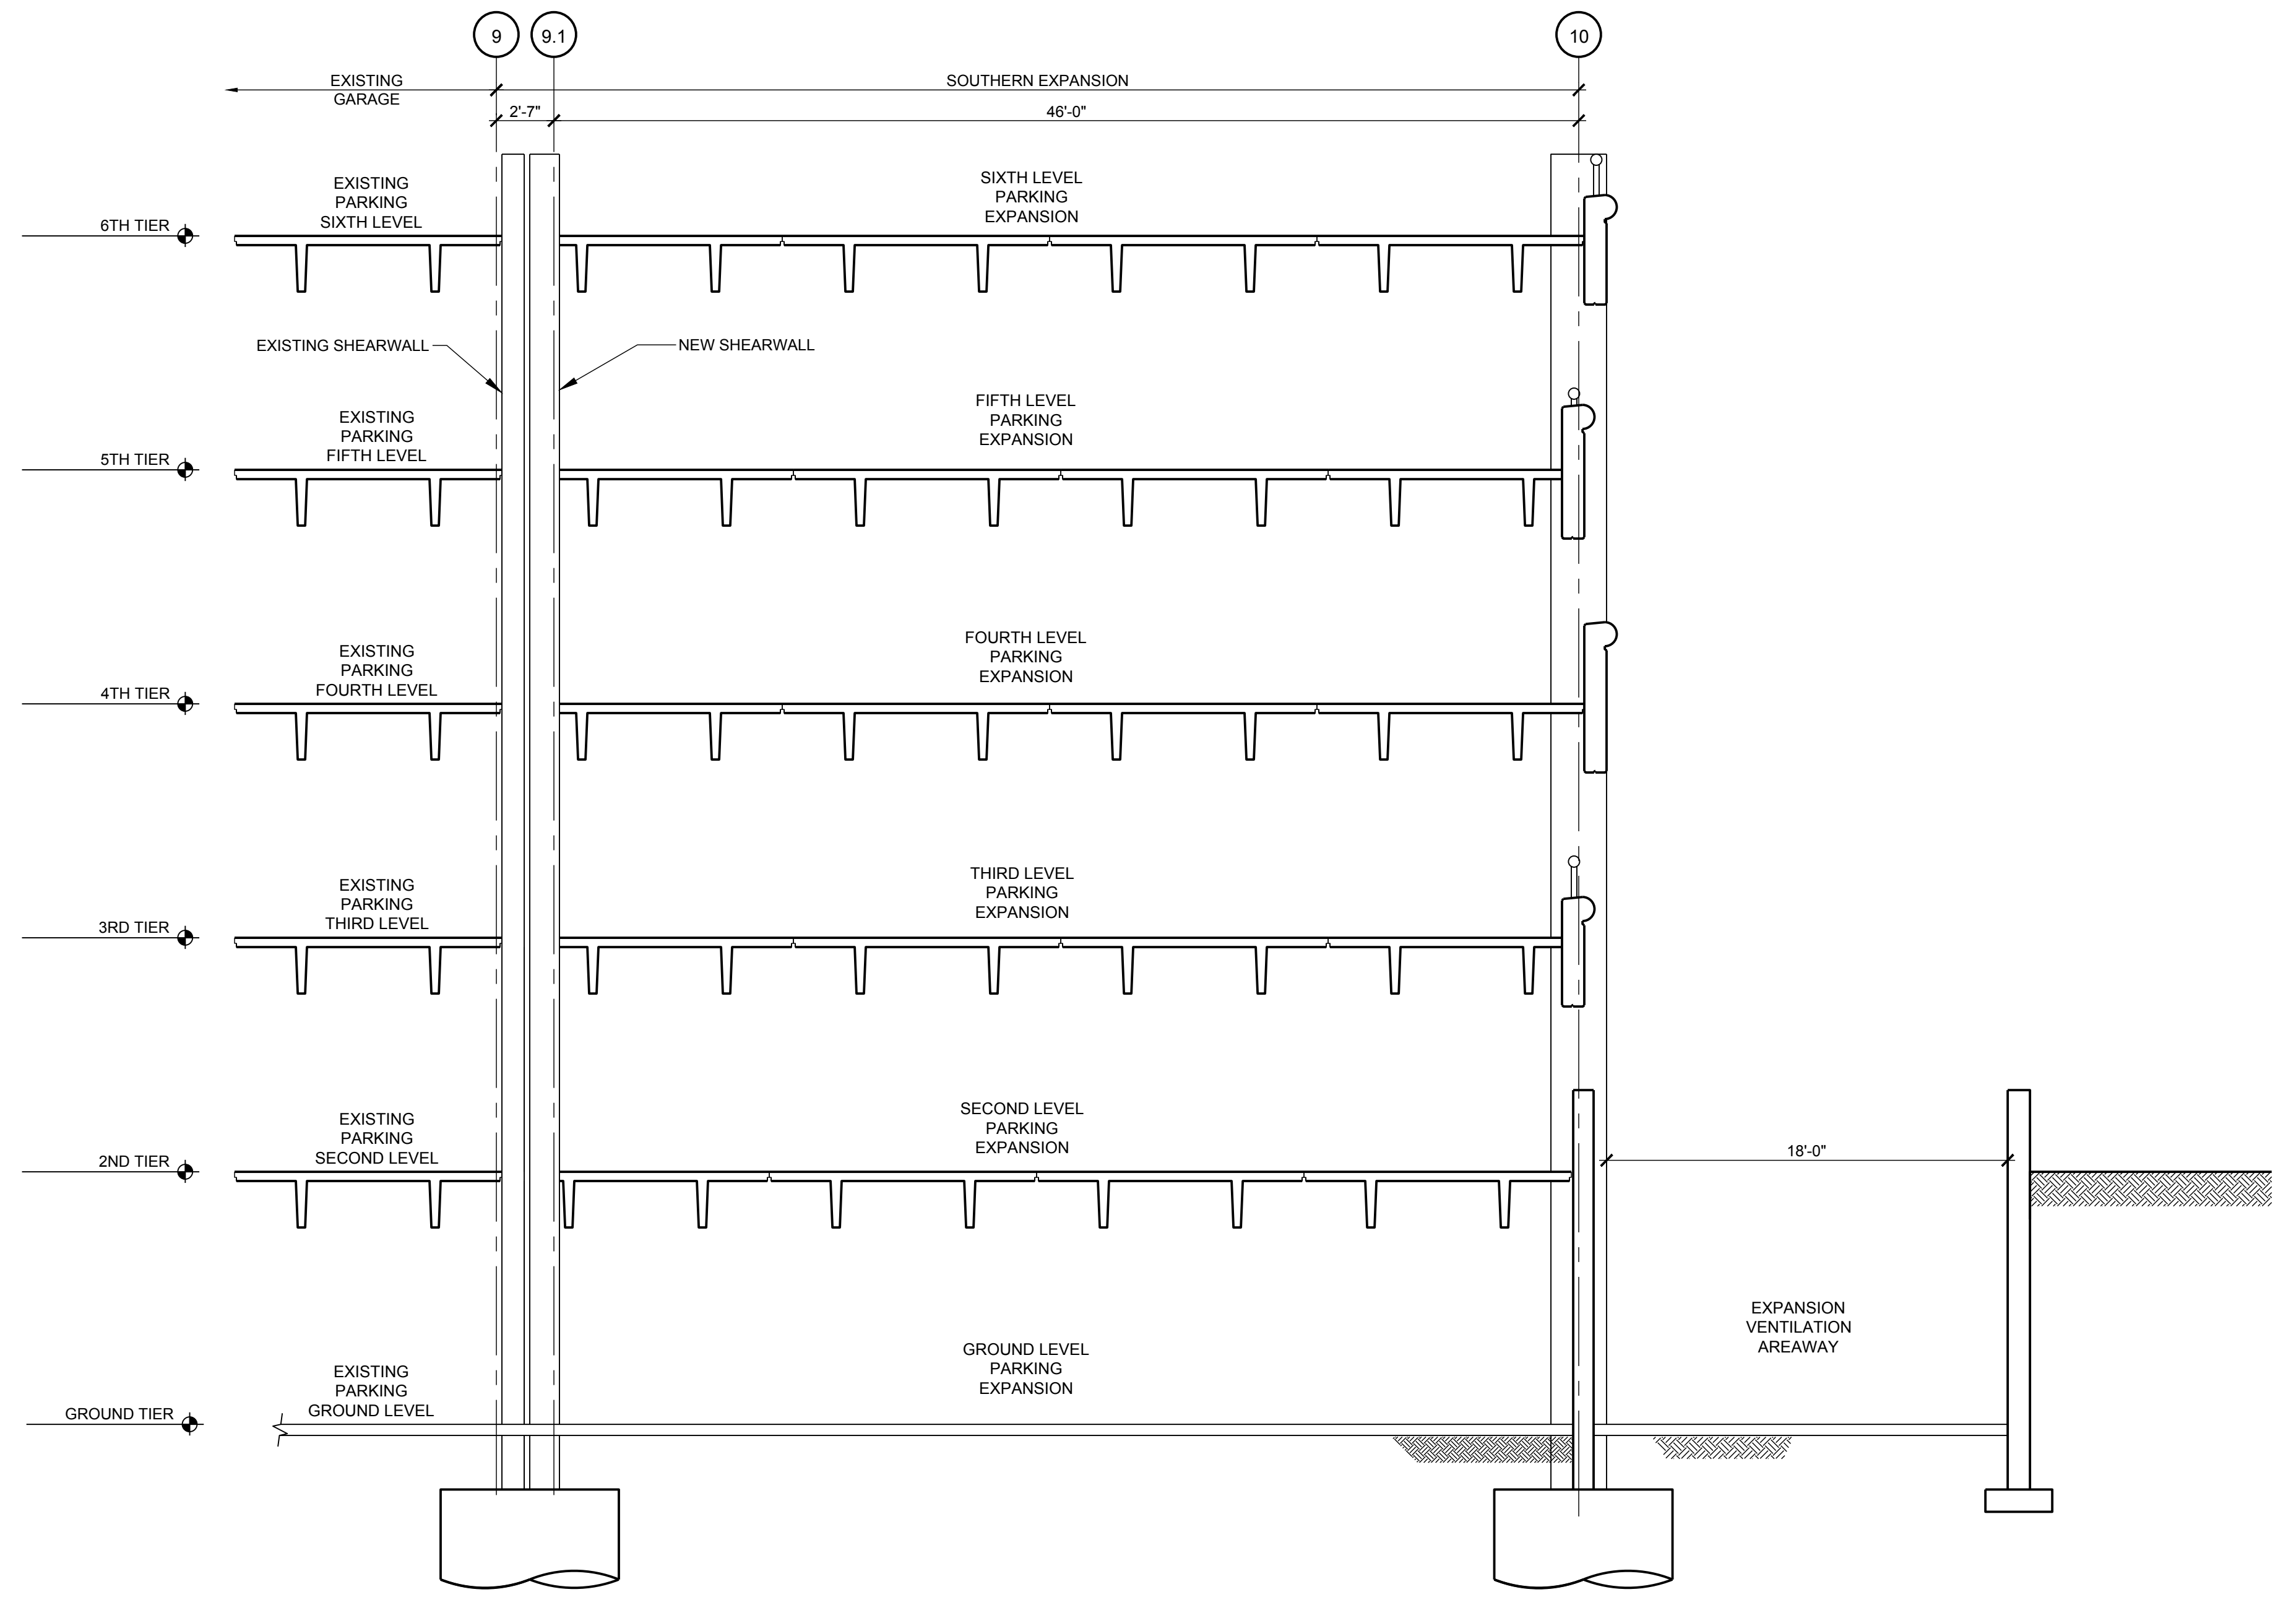

2 SECTION LOOKING EAST
 (SOUTHERN EXPANSION)